


This seems like a bad insulation place. Thermal bridge may occur

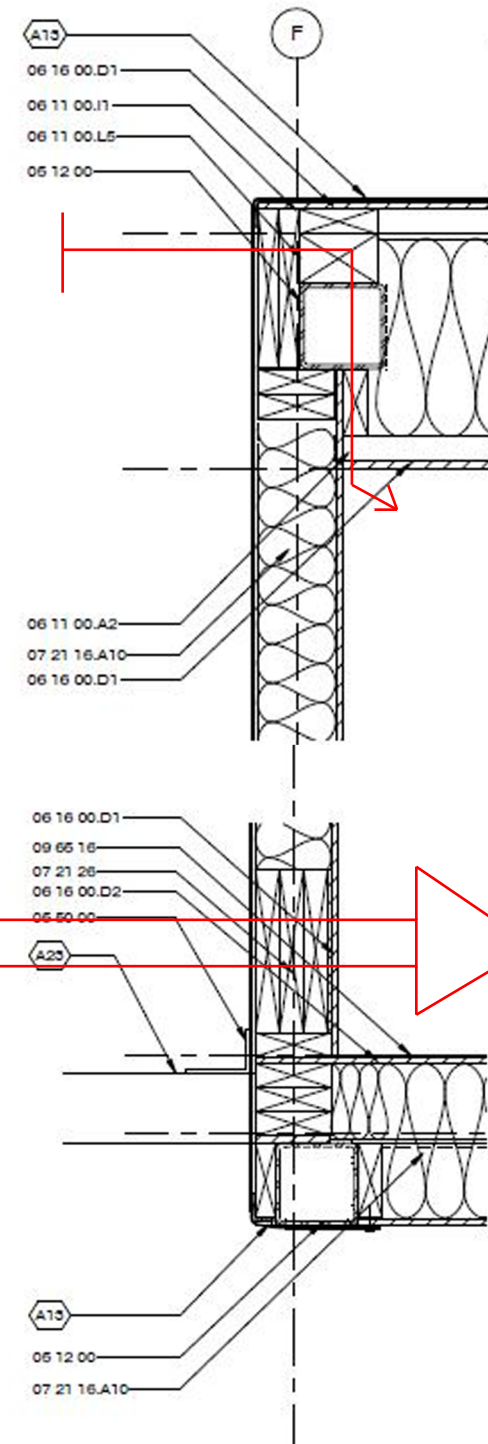

A1 WALL SECTION TYP.
1 1/2" = 1'-0"