

Consultant
Address
Phone
Fax
e-mail


Consultant
Address
Phone
Fax
e-mail

Consultant
Address
Phone
Fax
e-mail

Consultant
Address
Phone
Fax
e-mail

Consultant
Address
Phone
Fax
e-mail

1 Section 1
1 1/2" = 1'-0"

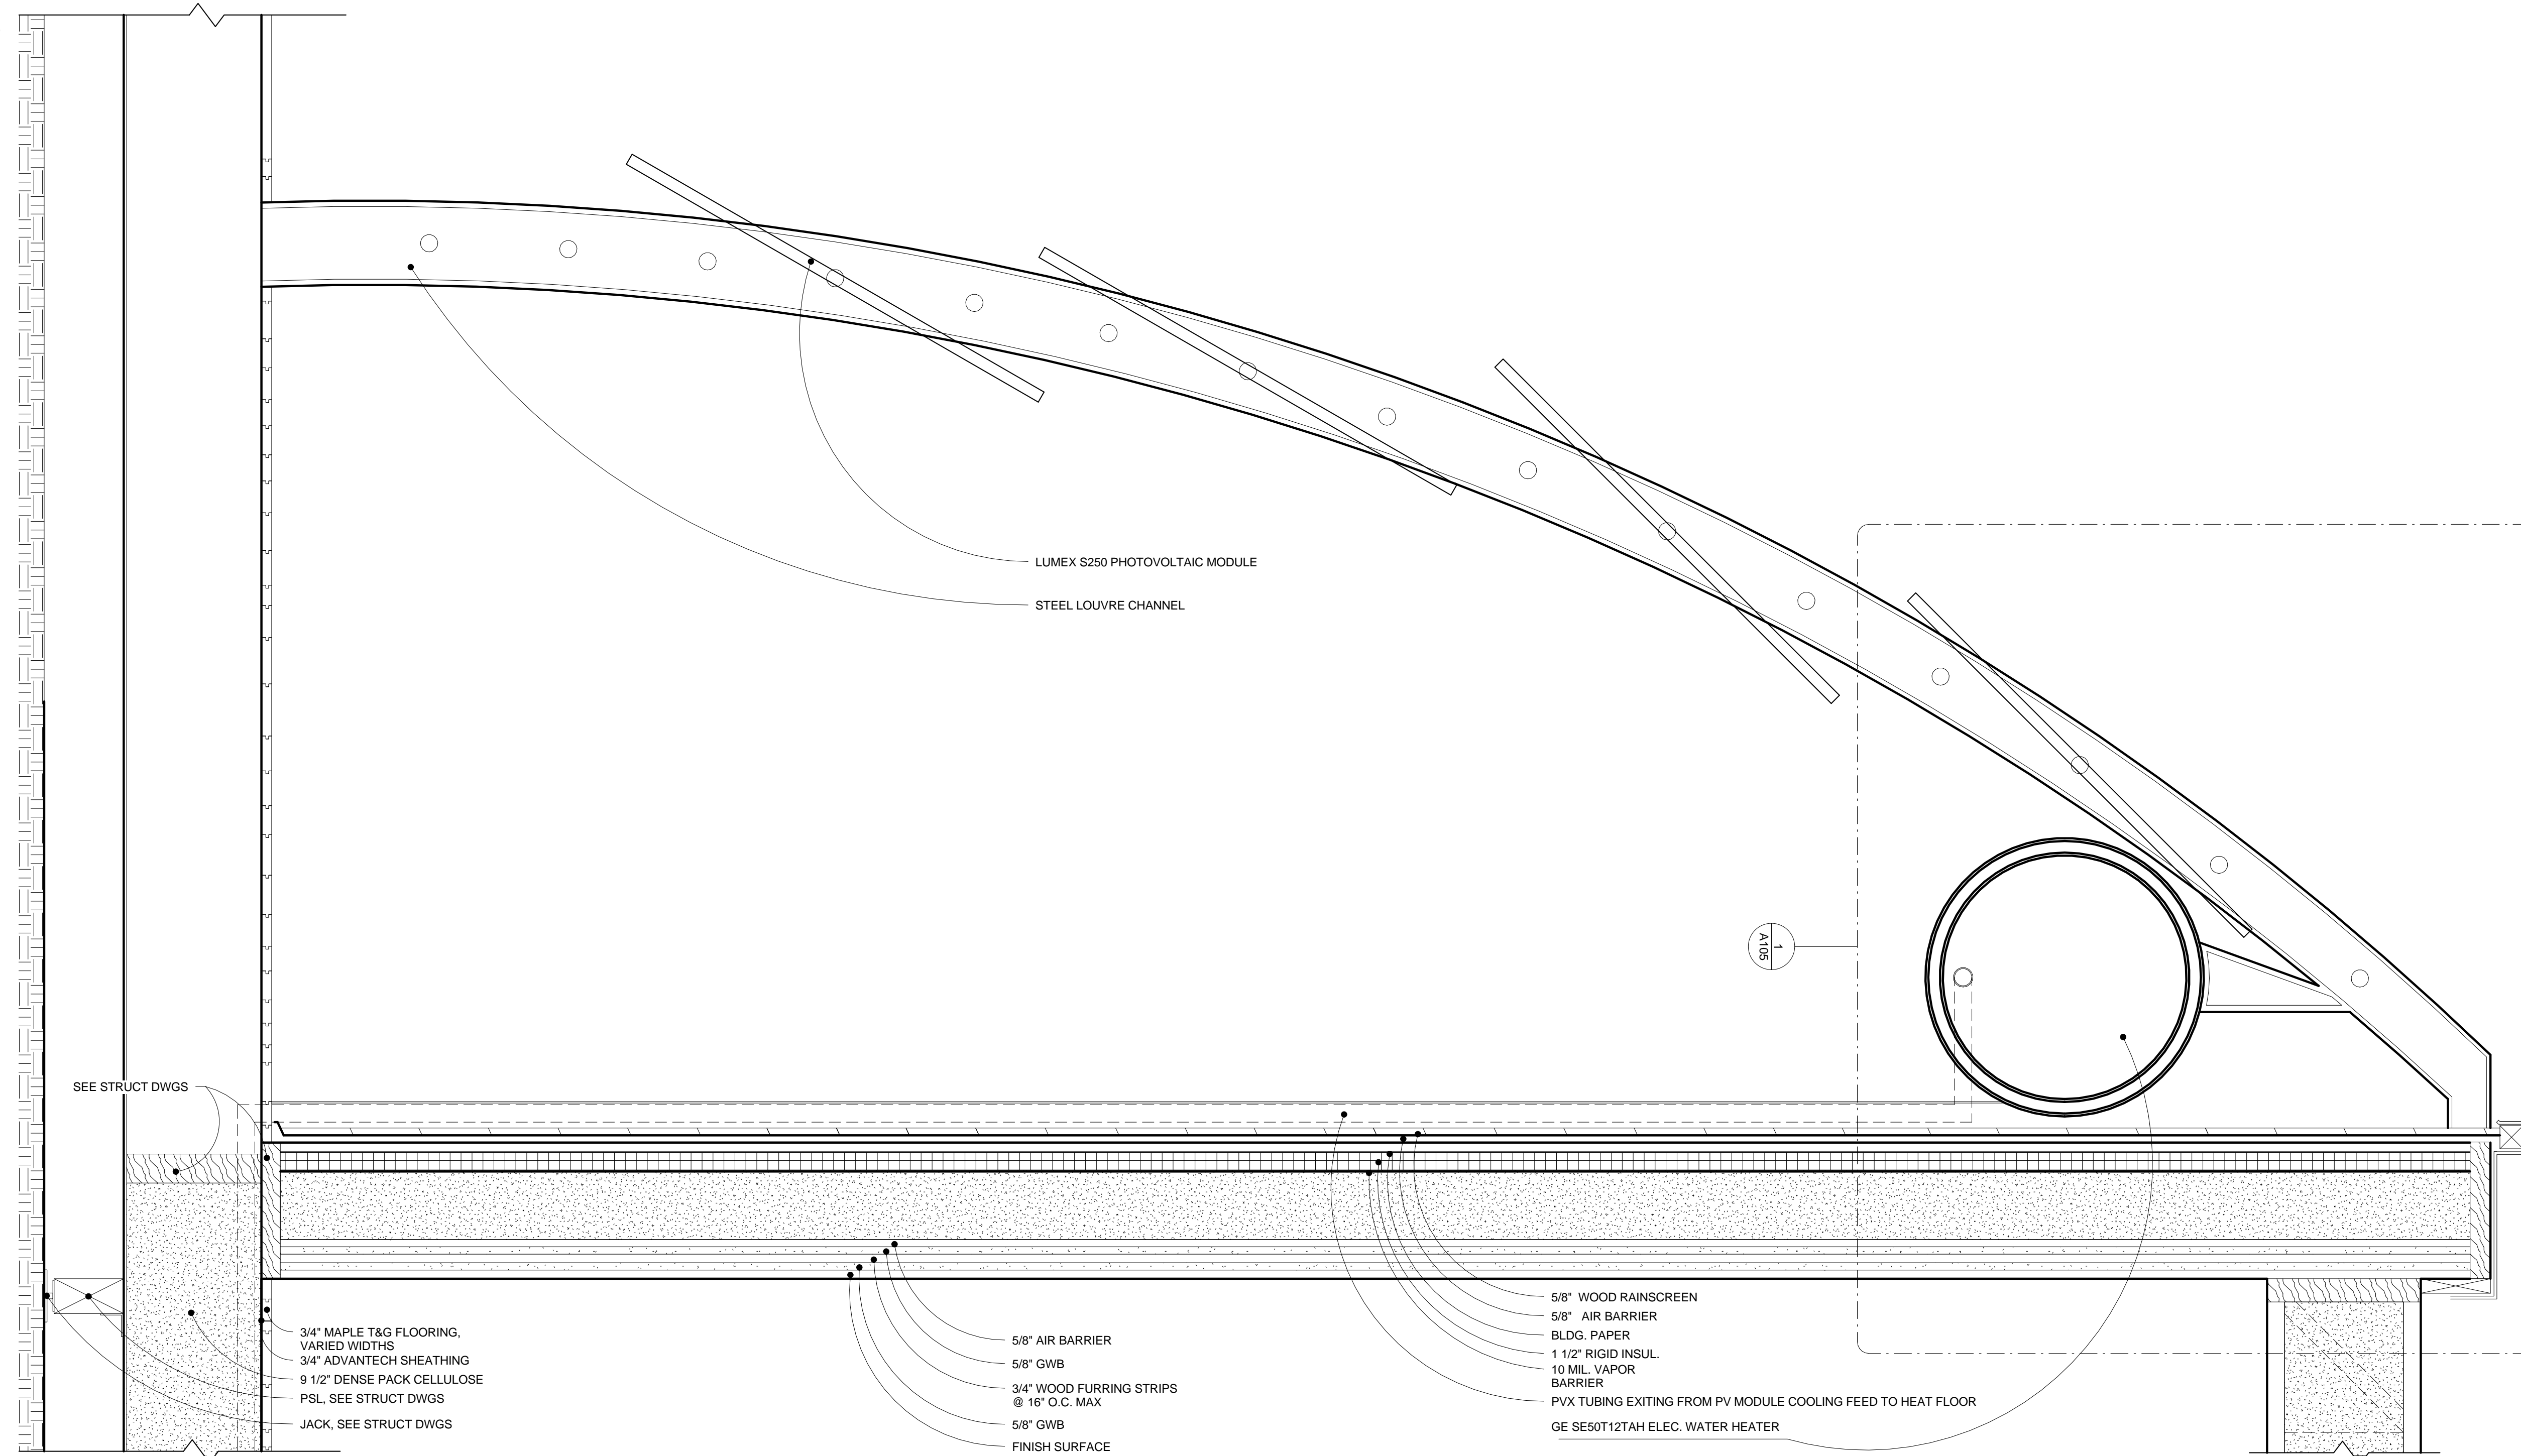

| No. | Description | Date |
|-----|-------------|------|
| | | |
| | | |
ARCH 3610
Adv. Detailing
Assignment 5

| | |
|----------------|----------|
| Project number | 5 |
| Date | 02/16/14 |
| Drawn by | Author |
| Checked by | Checker |

A104

| | |
|-------|----------------|
| Scale | 1 1/2" = 1'-0" |
|-------|----------------|

Consultant
Address
Address
Phone
Fax
e-mail

Consultant
Address
Address
Phone
Fax
e-mail

Consultant
Address
Address
Phone
Fax
e-mail

Consultant
Address
Address
Phone
Fax
e-mail

Consultant
Address
Address
Phone
Fax
e-mail


| No. | Description | Date |
|-----|-------------|------|
| | | |
| | | |
**ARCH 3610
Adv. Detailing
Assignment 8**


| | |
|----------------|----------|
| Project number | 5 |
| Date | 02/16/14 |
| Drawn by | Author |
| Checked by | Checker |

A105

Scale As indicated

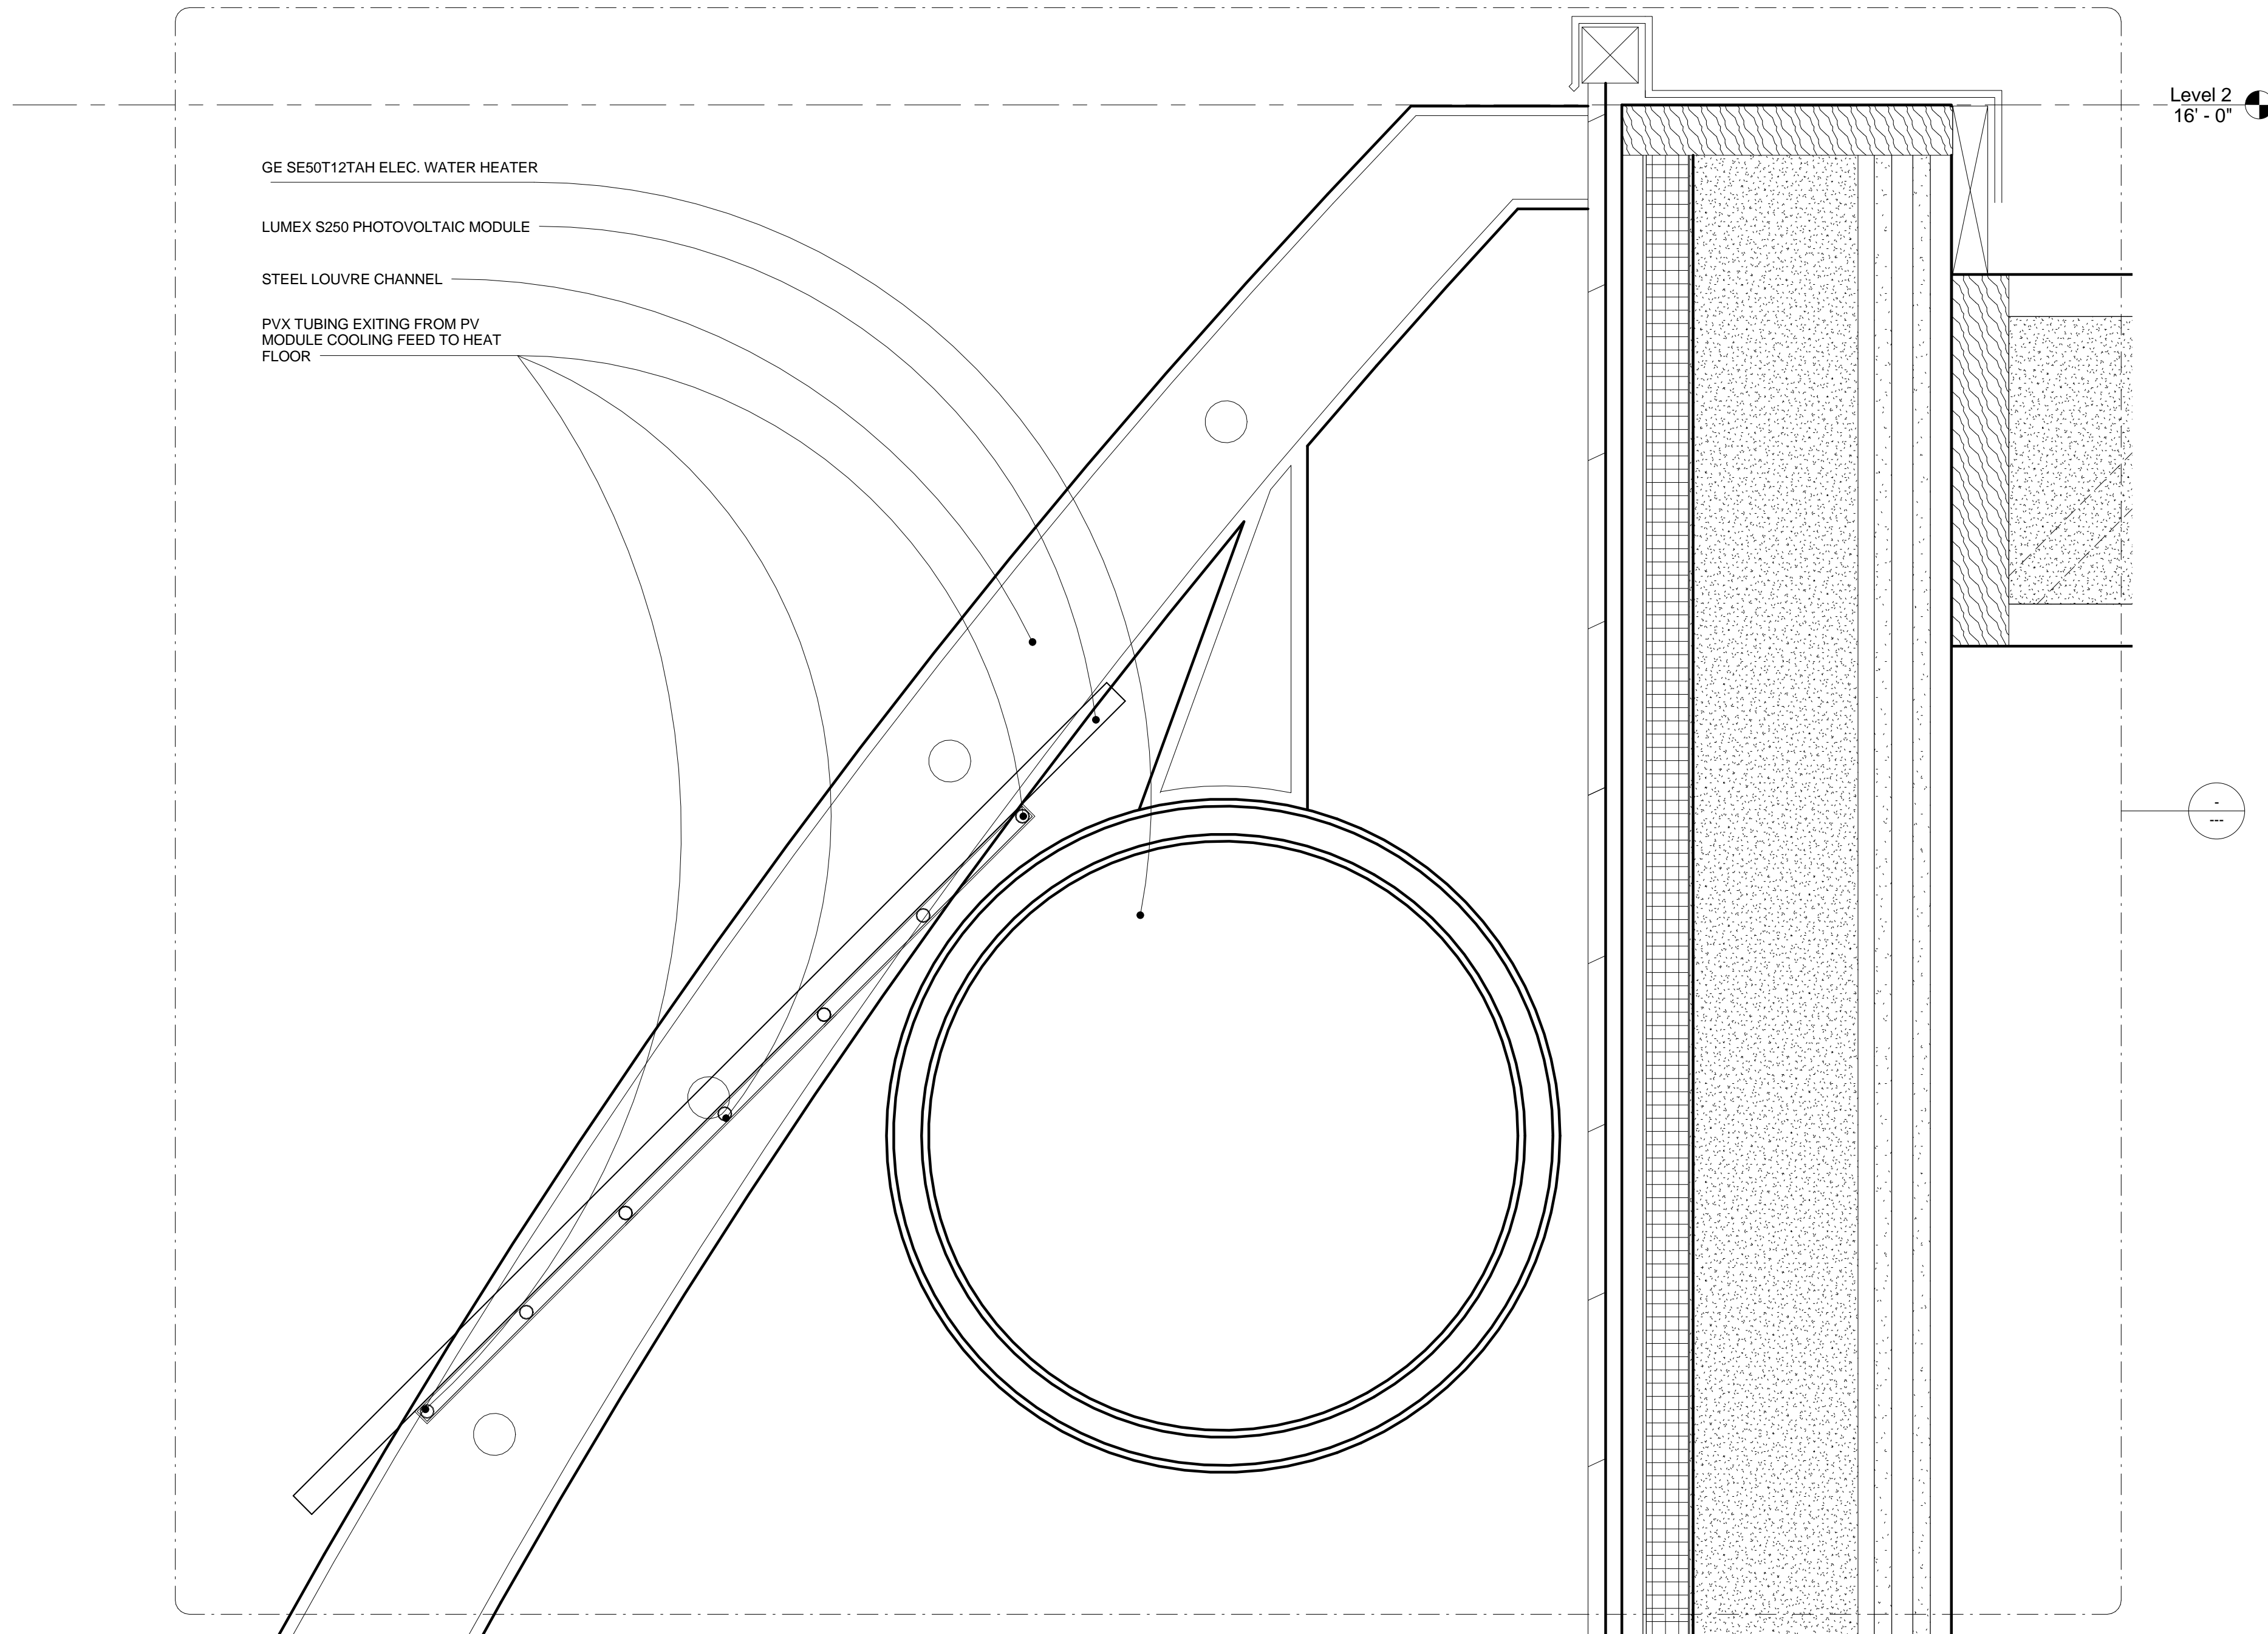

1 Callout A
3" = 1'-0"

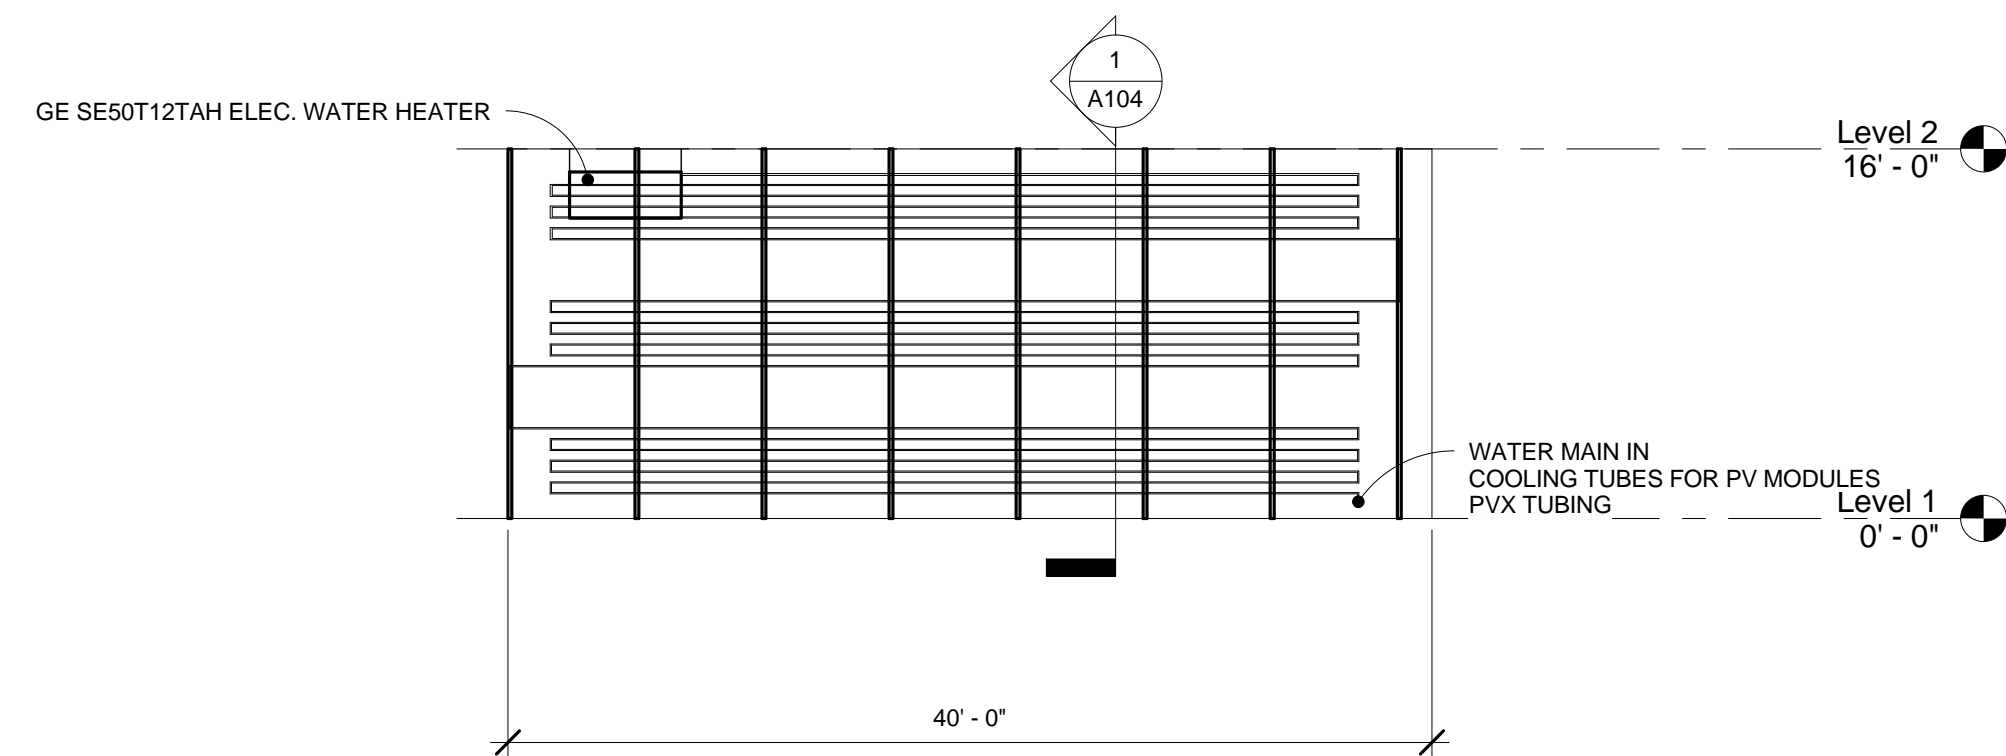

2 PVX Tubing Design
1/8" = 1'-0"