



The dotted line specify which part of the two units will have a folded connection to meet the height requirements within the truck.

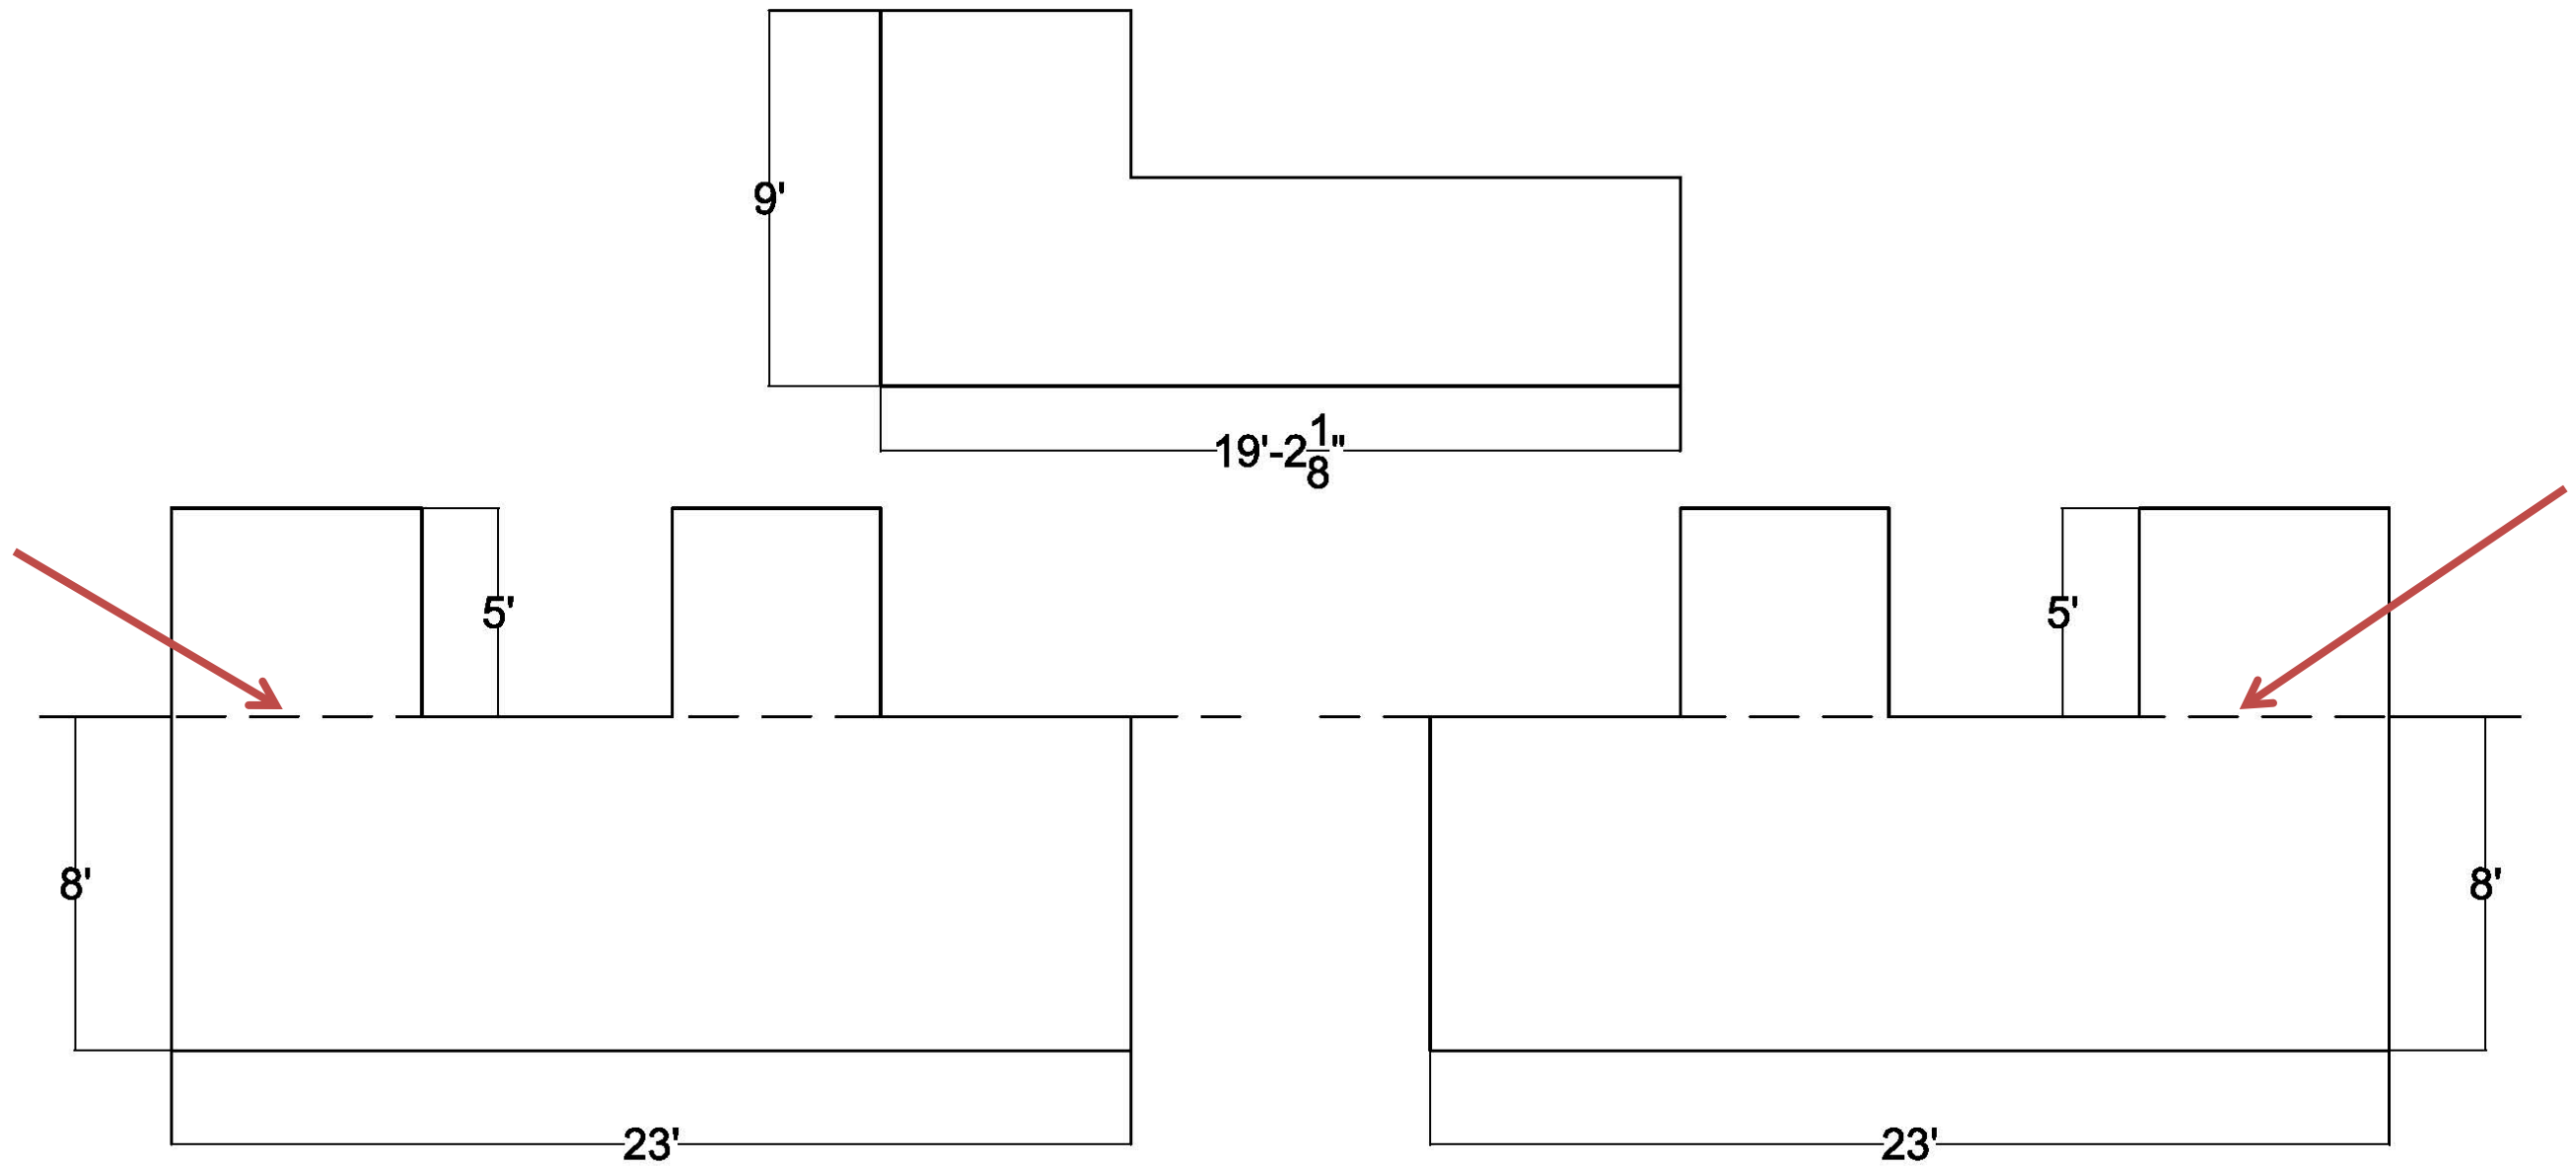

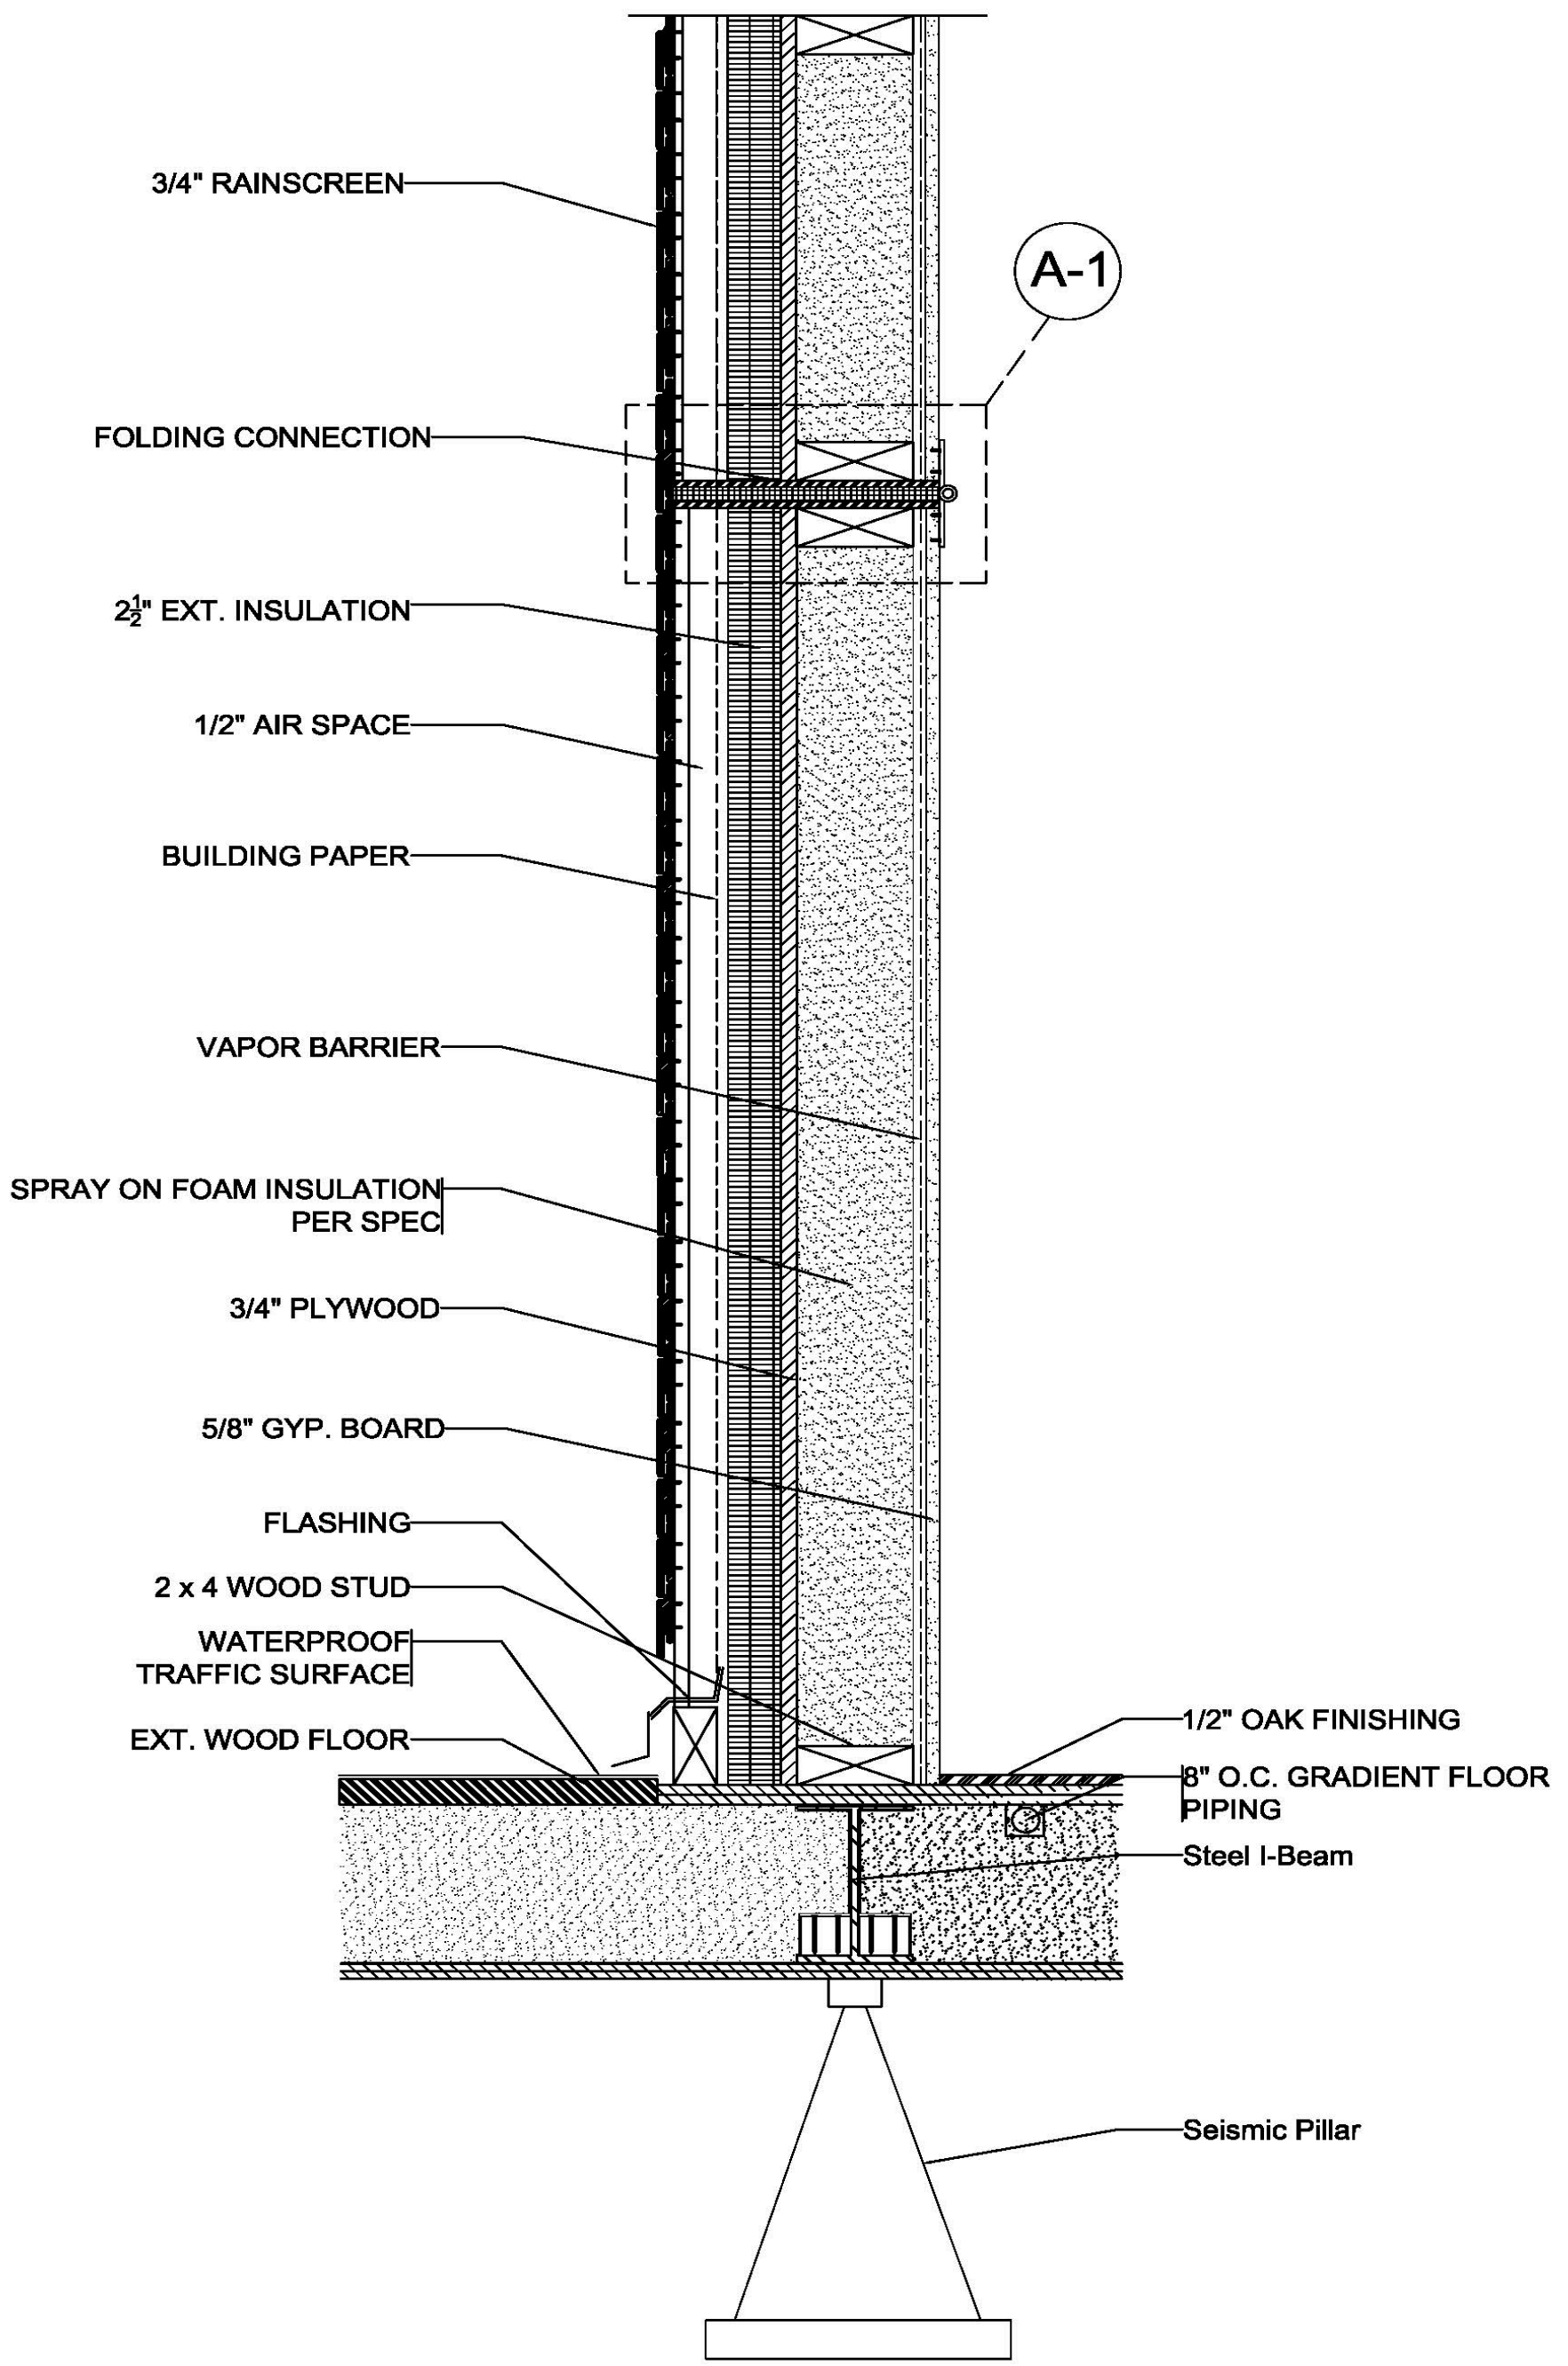


A TYP WALL w/ FOLDING CONNECTION
 SCALE: 1/4" = 1'-0"



TYP Wall w/ Folding Conn.
 Prof. Aptekar
 Patricia Paredes

Sheet Number:

A

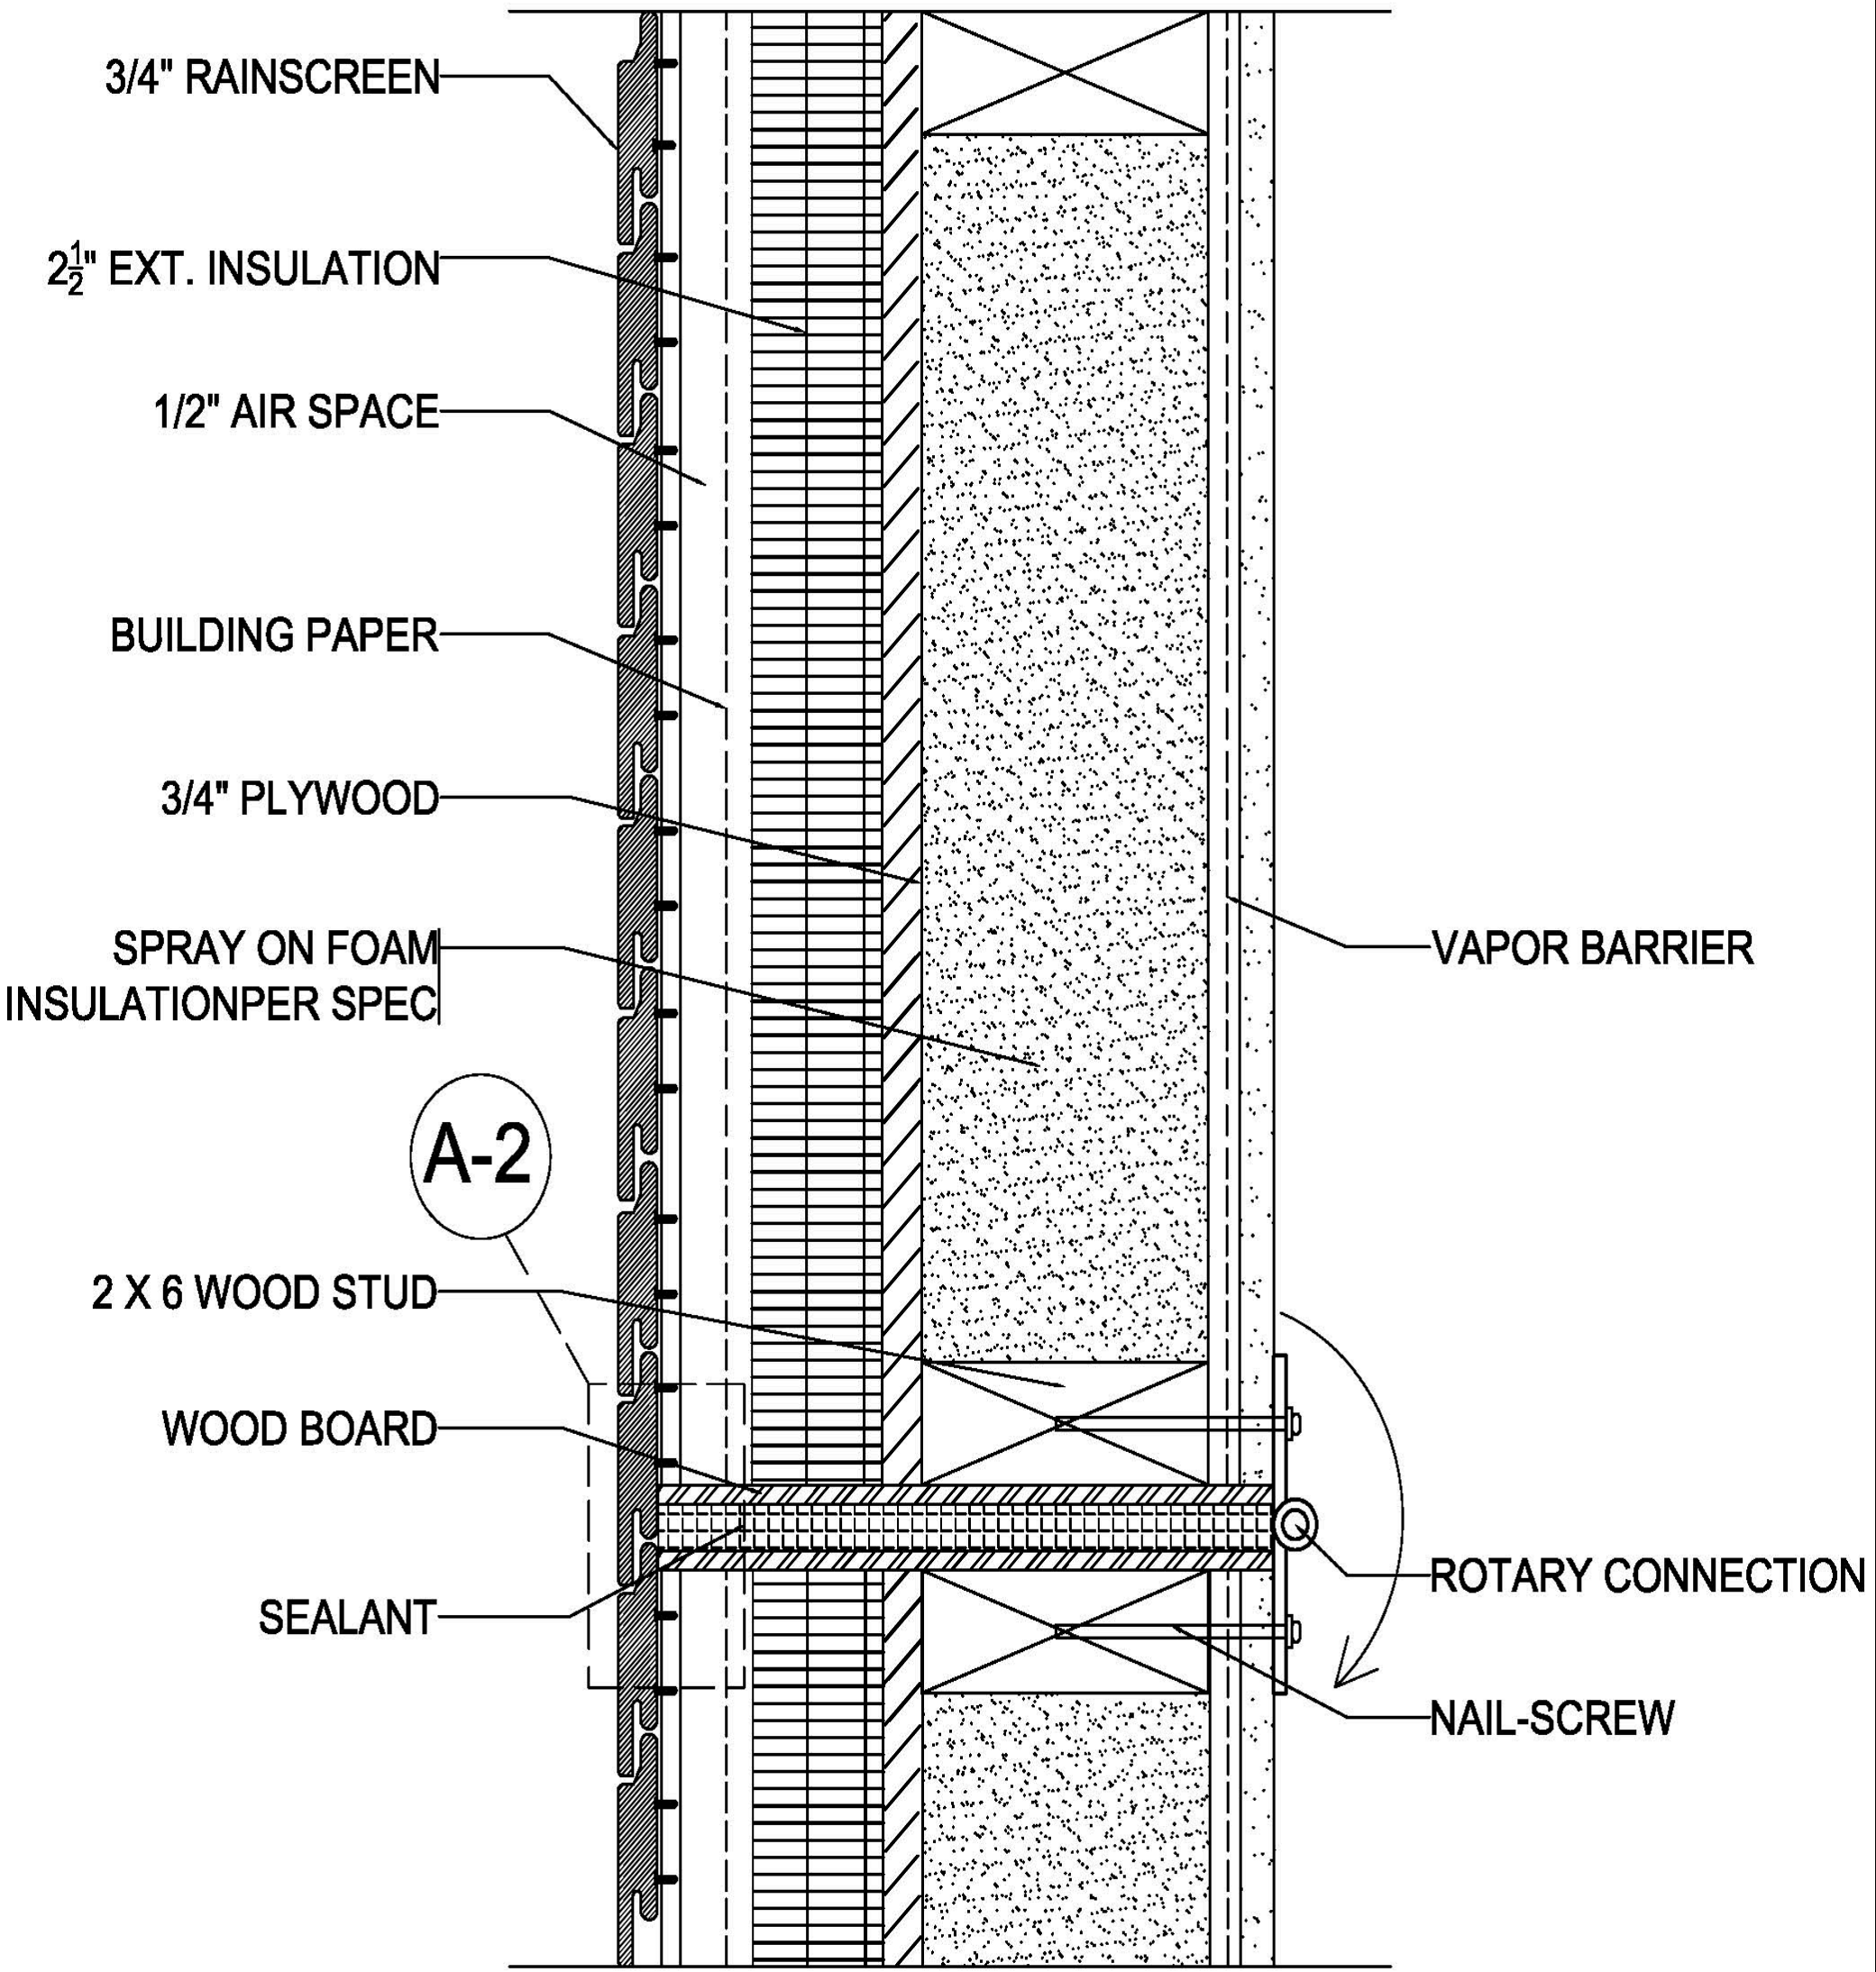


A-1 FOLDING CONNECTION
 SCALE: 1/4" = 1'-0"



Folding Connection
 Prof. Aptekar
 Patricia Paredes

Sheet Number:

A-1

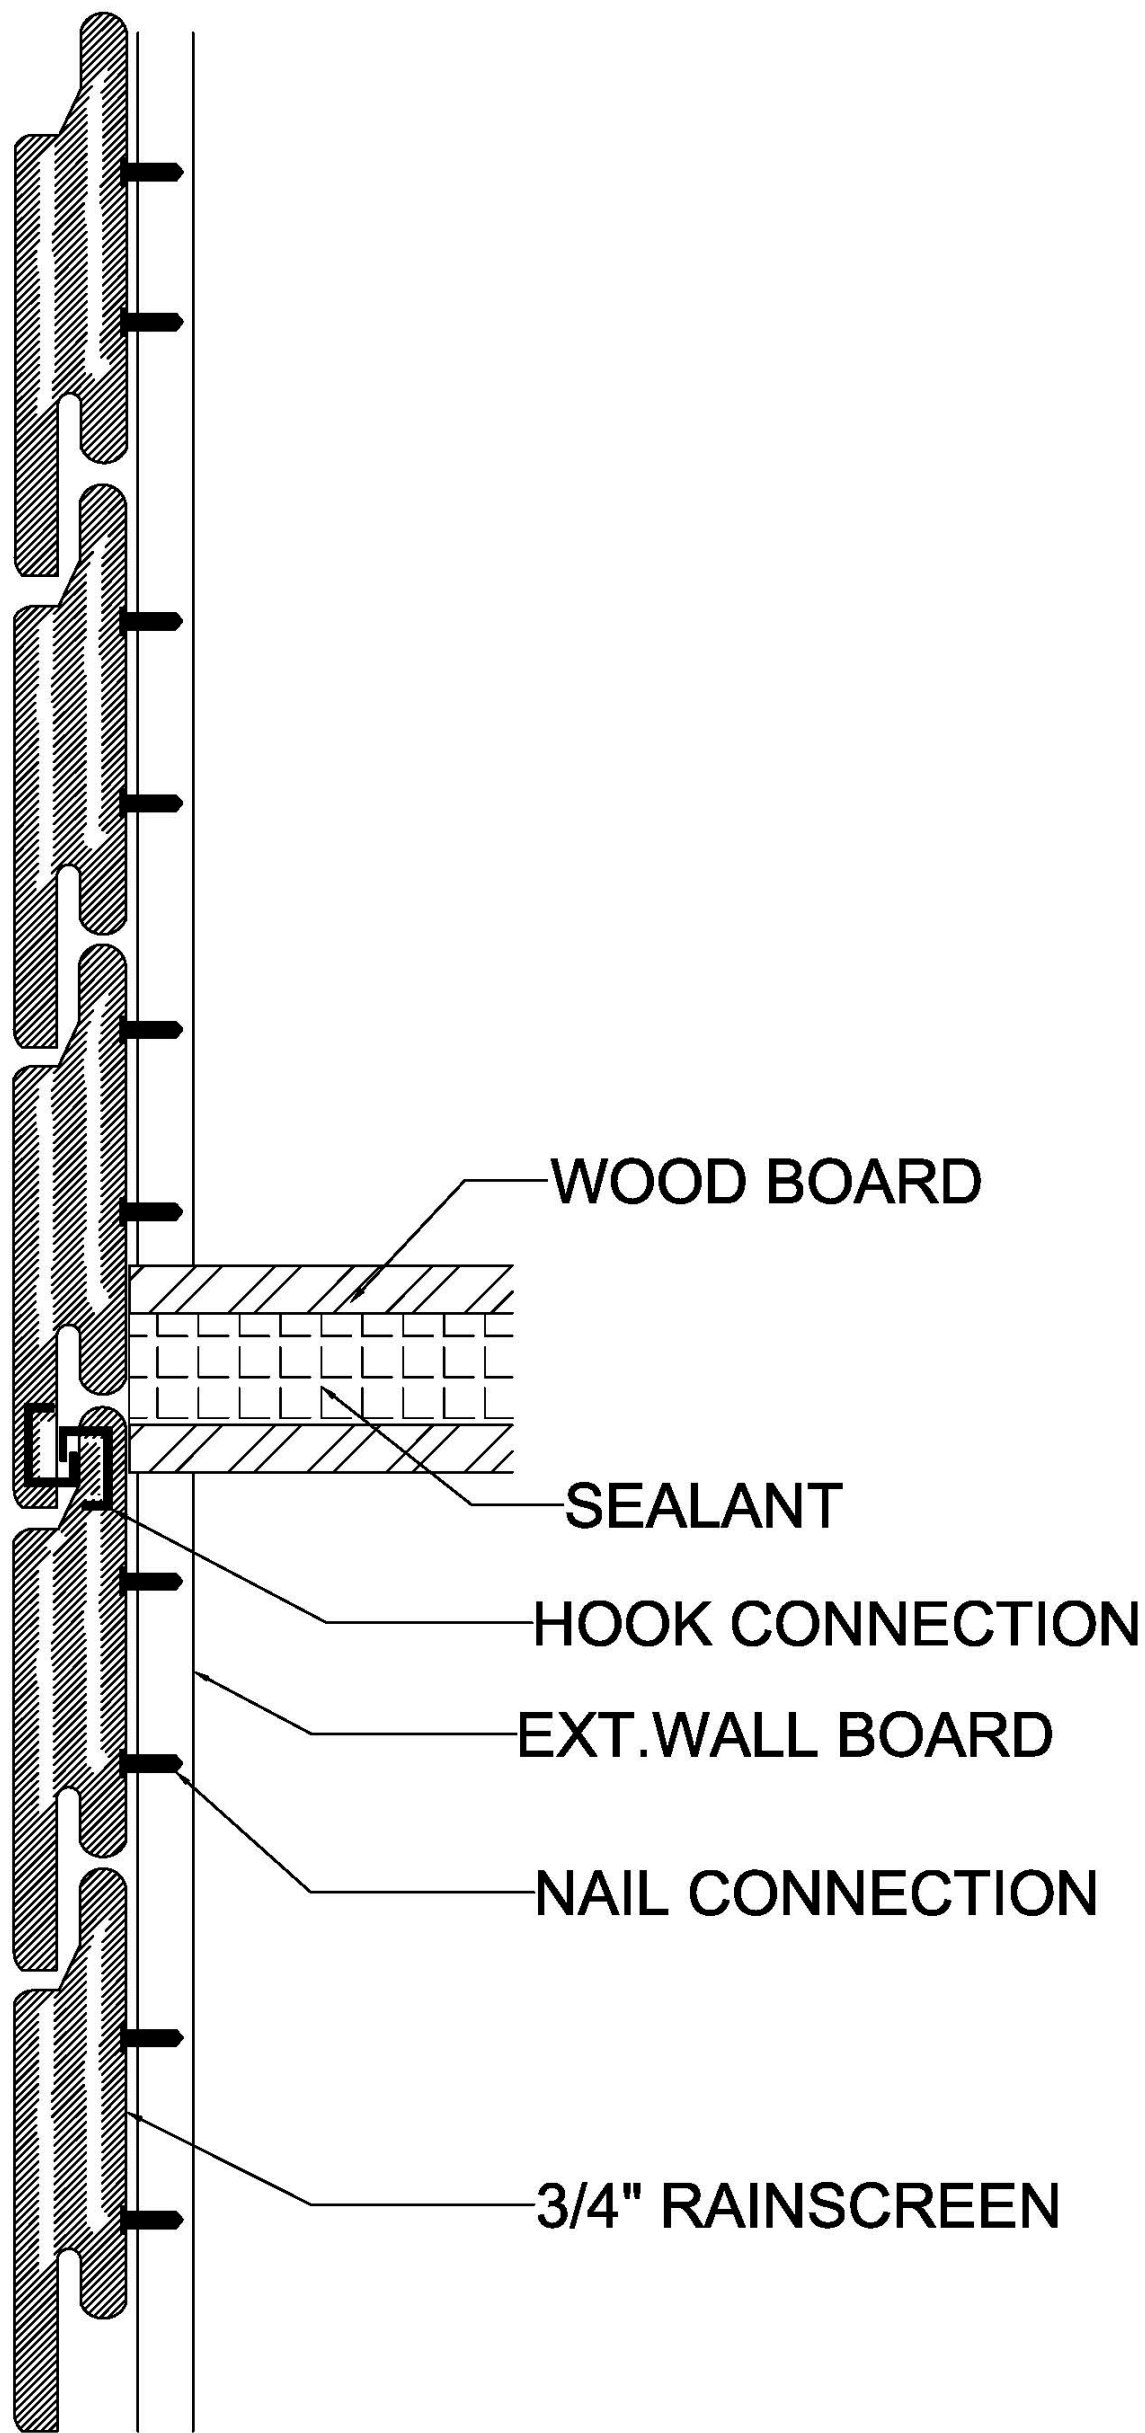

A-2

FOLDING CONNECTION

SCALE: 1/4" = 1'-0"



Rainscreen Hook Con.
 Prof. Aptekar
 Patricia Paredes

Sheet Number:

A-2