


A SOLAR PANEL SECTION DETAIL
SCALE: 1" = 1'-0"

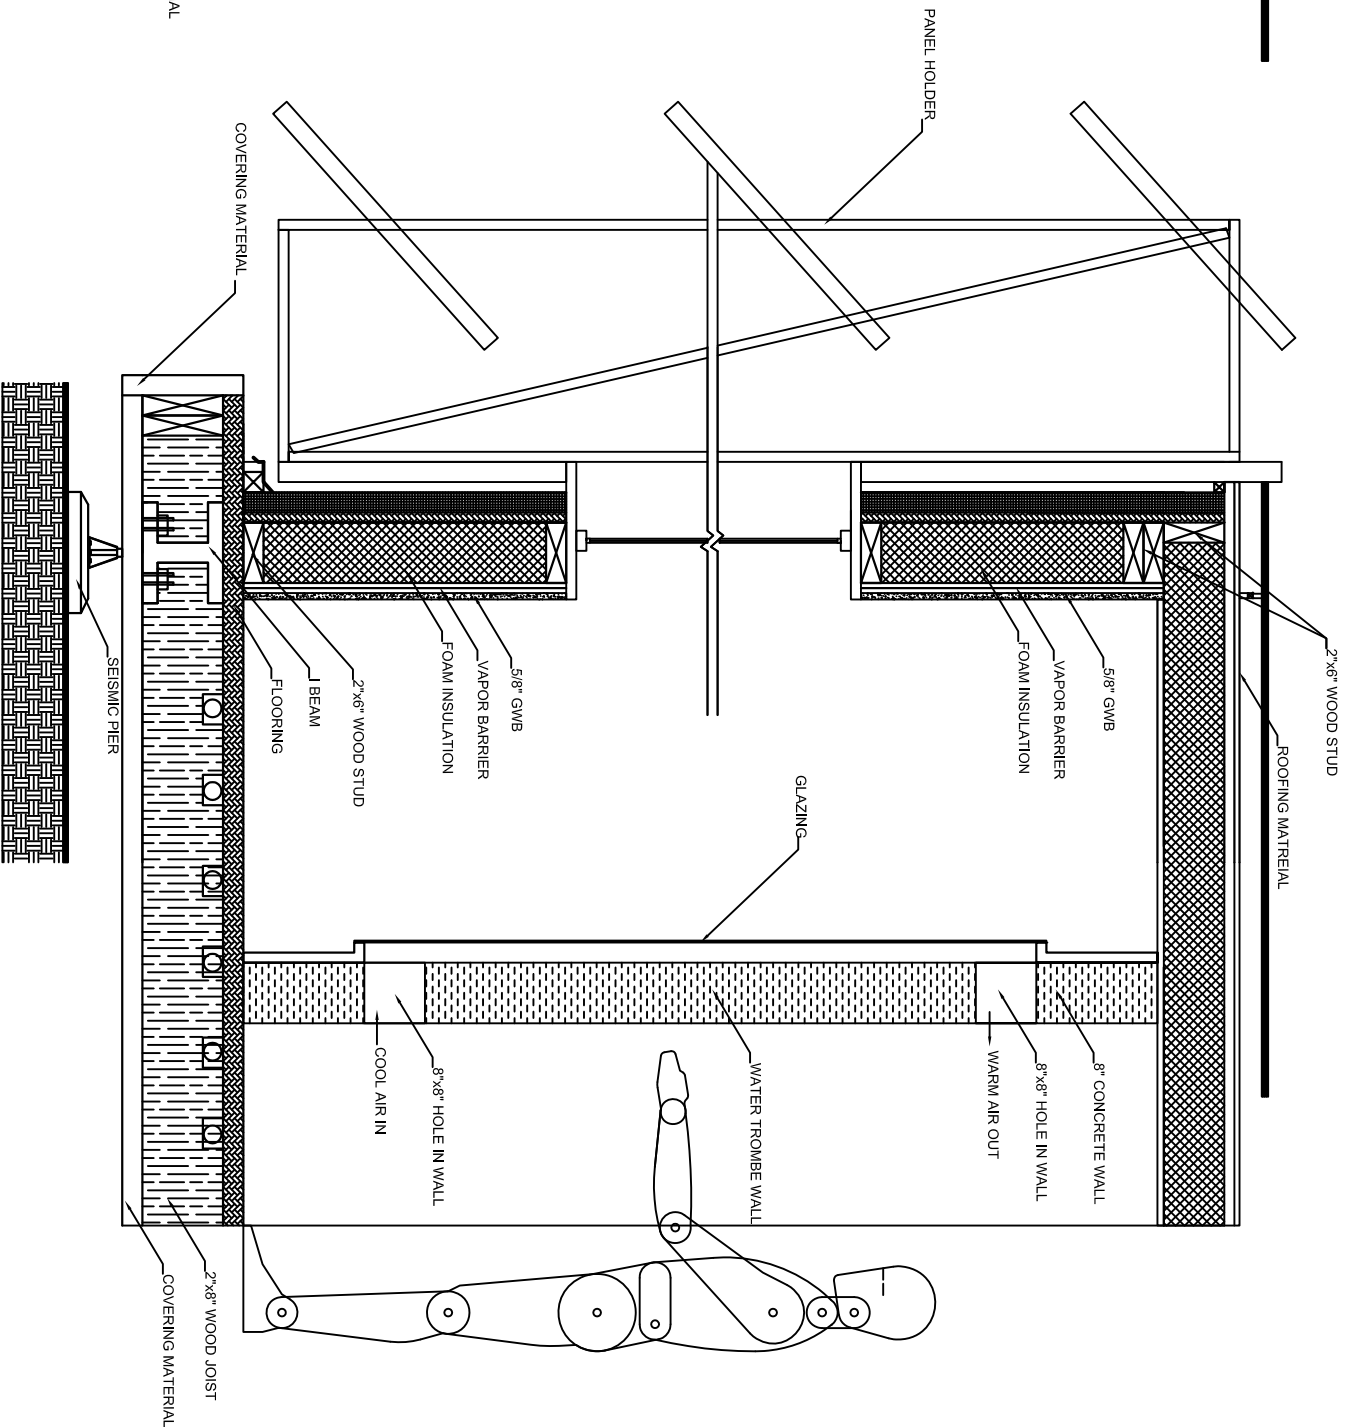

B SOLAR PANEL SECTION DETAIL
SCALE: 1" = 1'-0"

MICHELLE YANG
ARCH3630 ADVANCED DETAILING
Prof. APTEKAR