


VOORHEES THEATRE

C:\DOCUMENTS AND SETTINGS\JOHN MCCULLOUGH\MY DOCUMENTS\DROPBOX\CITY TECH\THEATRE SPECS\VOORHEES THEATRE\NYCCT-VOORHEES THEATRE.DWG

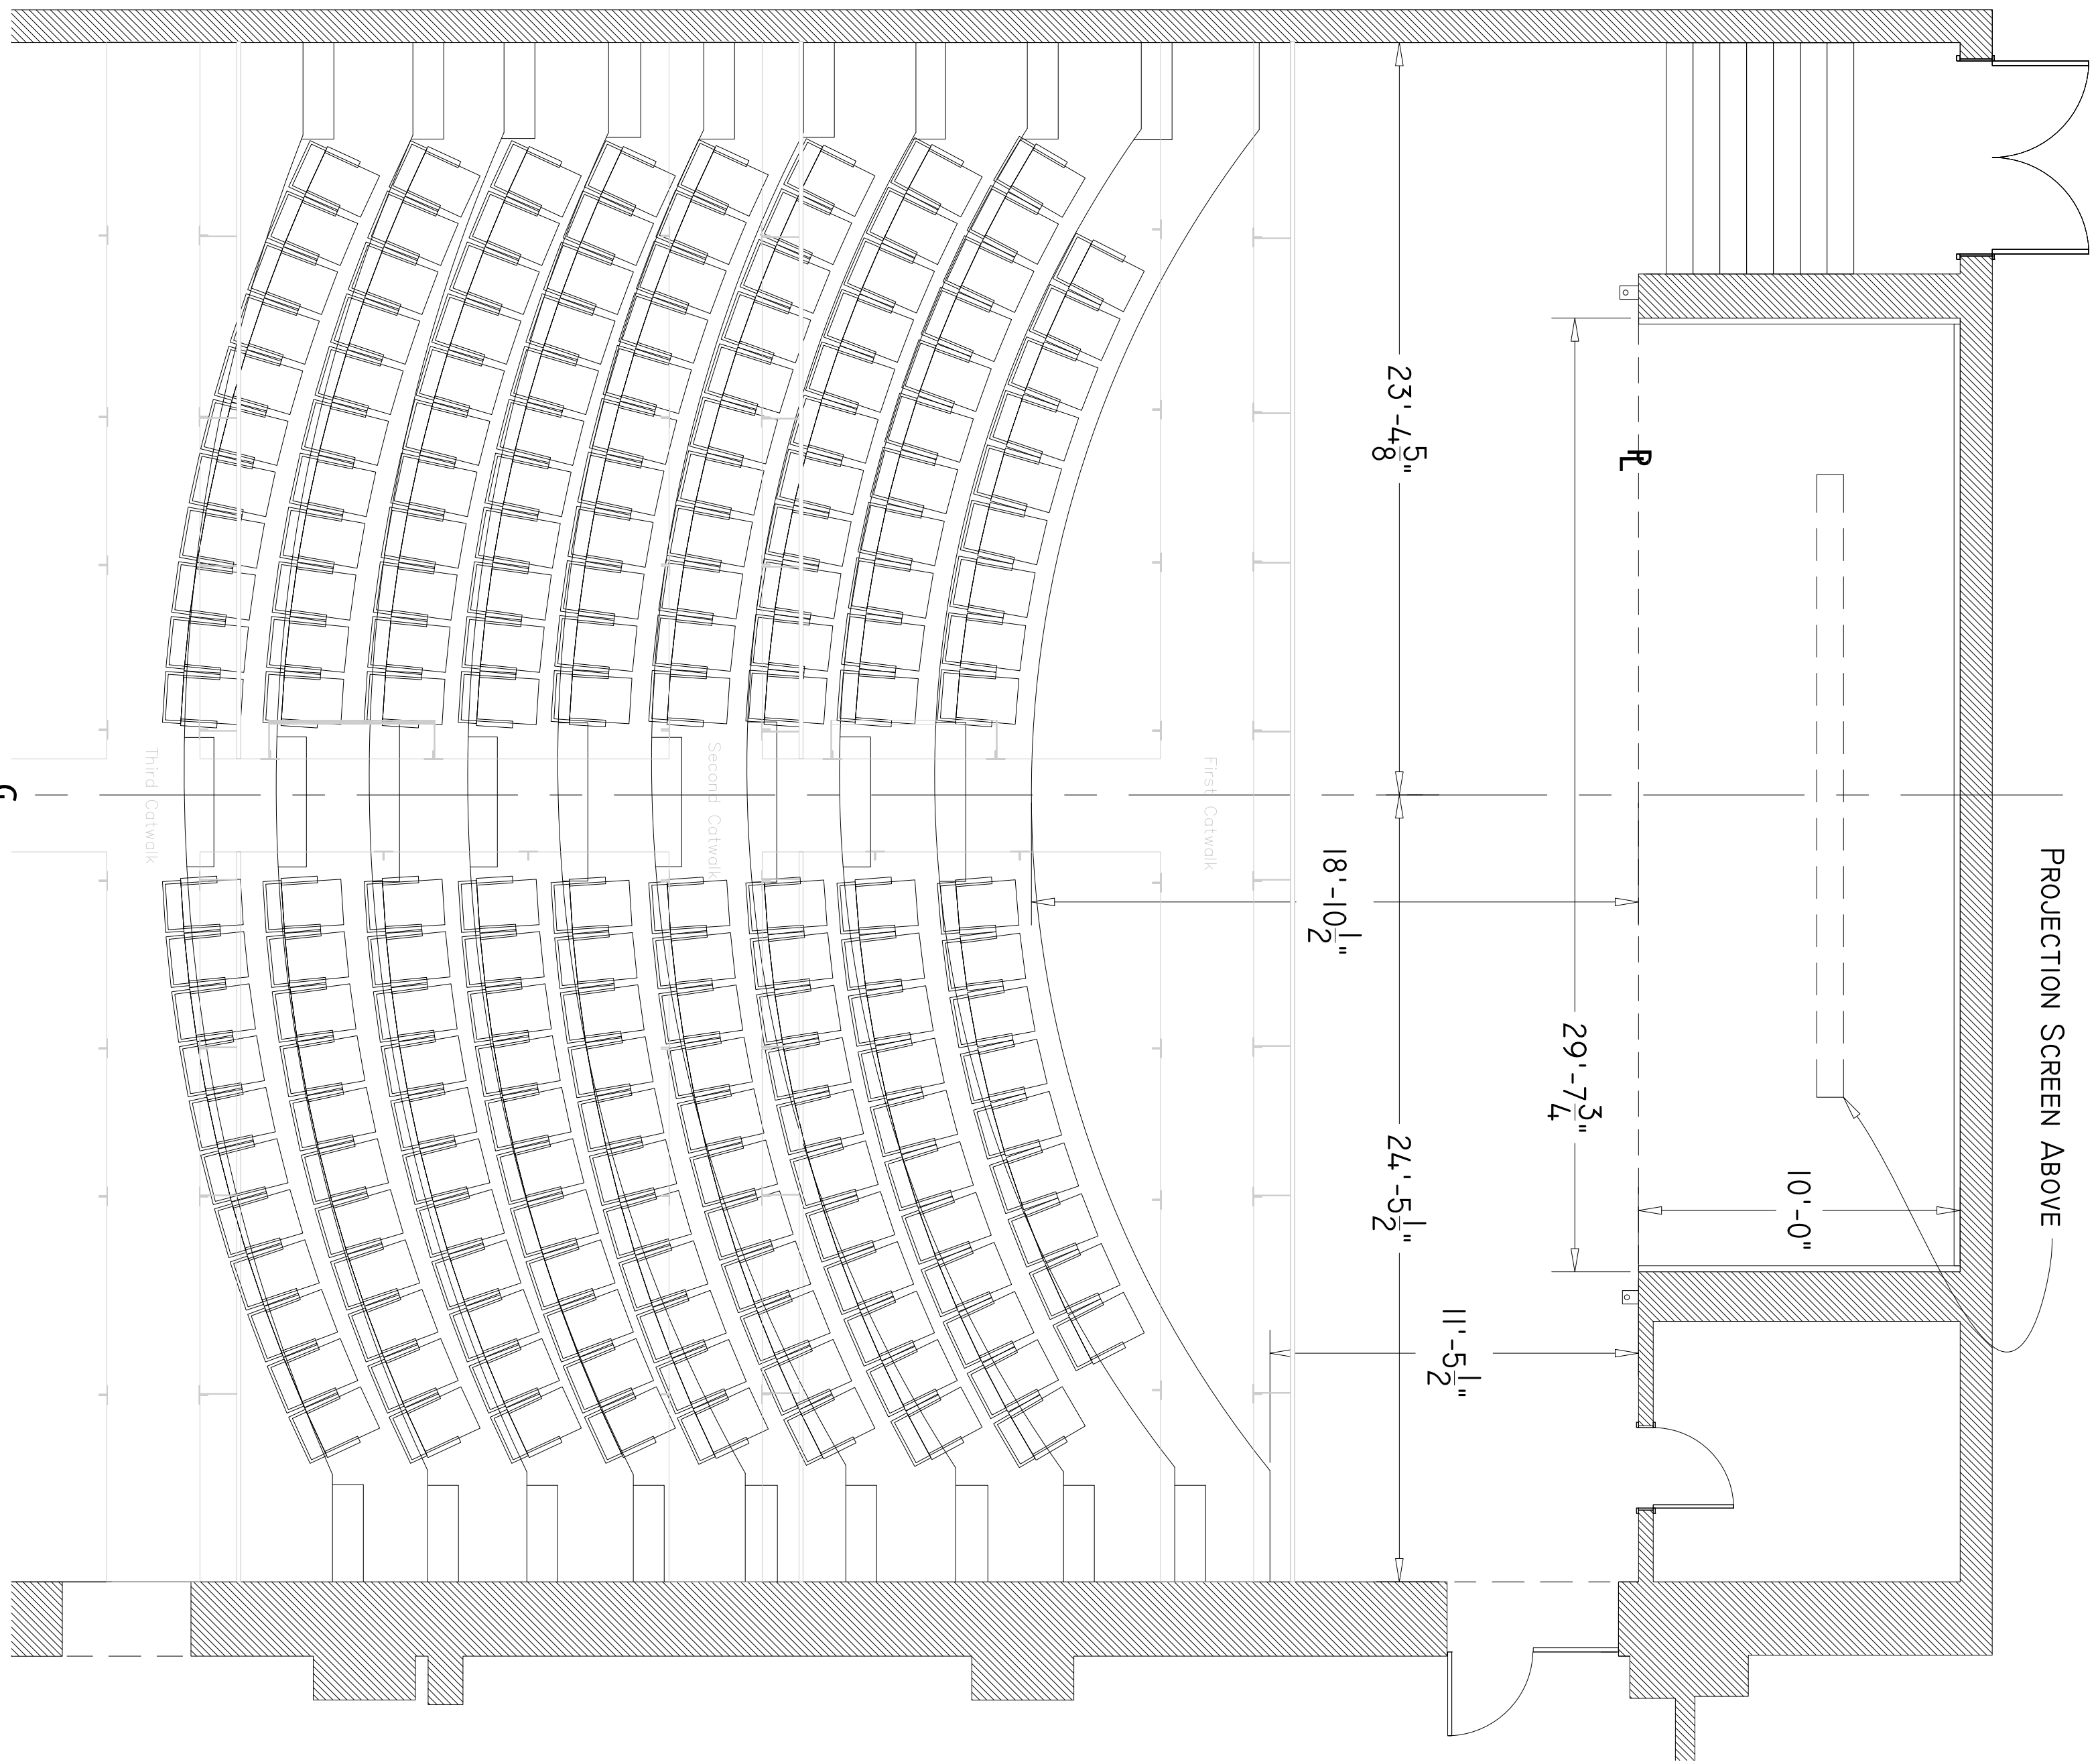

1 GROUND PLAN

1/4" = 1'-0"

VOORHEES THEATRE

GROUND PLAN

DIRECTOR:	
RESPONDER:	J. MCCULLOUGH
TECH DIRECTOR:	J. MCCULLOUGH
BY:	J. MCCULLOUGH
DATE:	10.12.2013 10:11:11
SCALE:	AS NOTED

