


# VOORHEES THEATRE

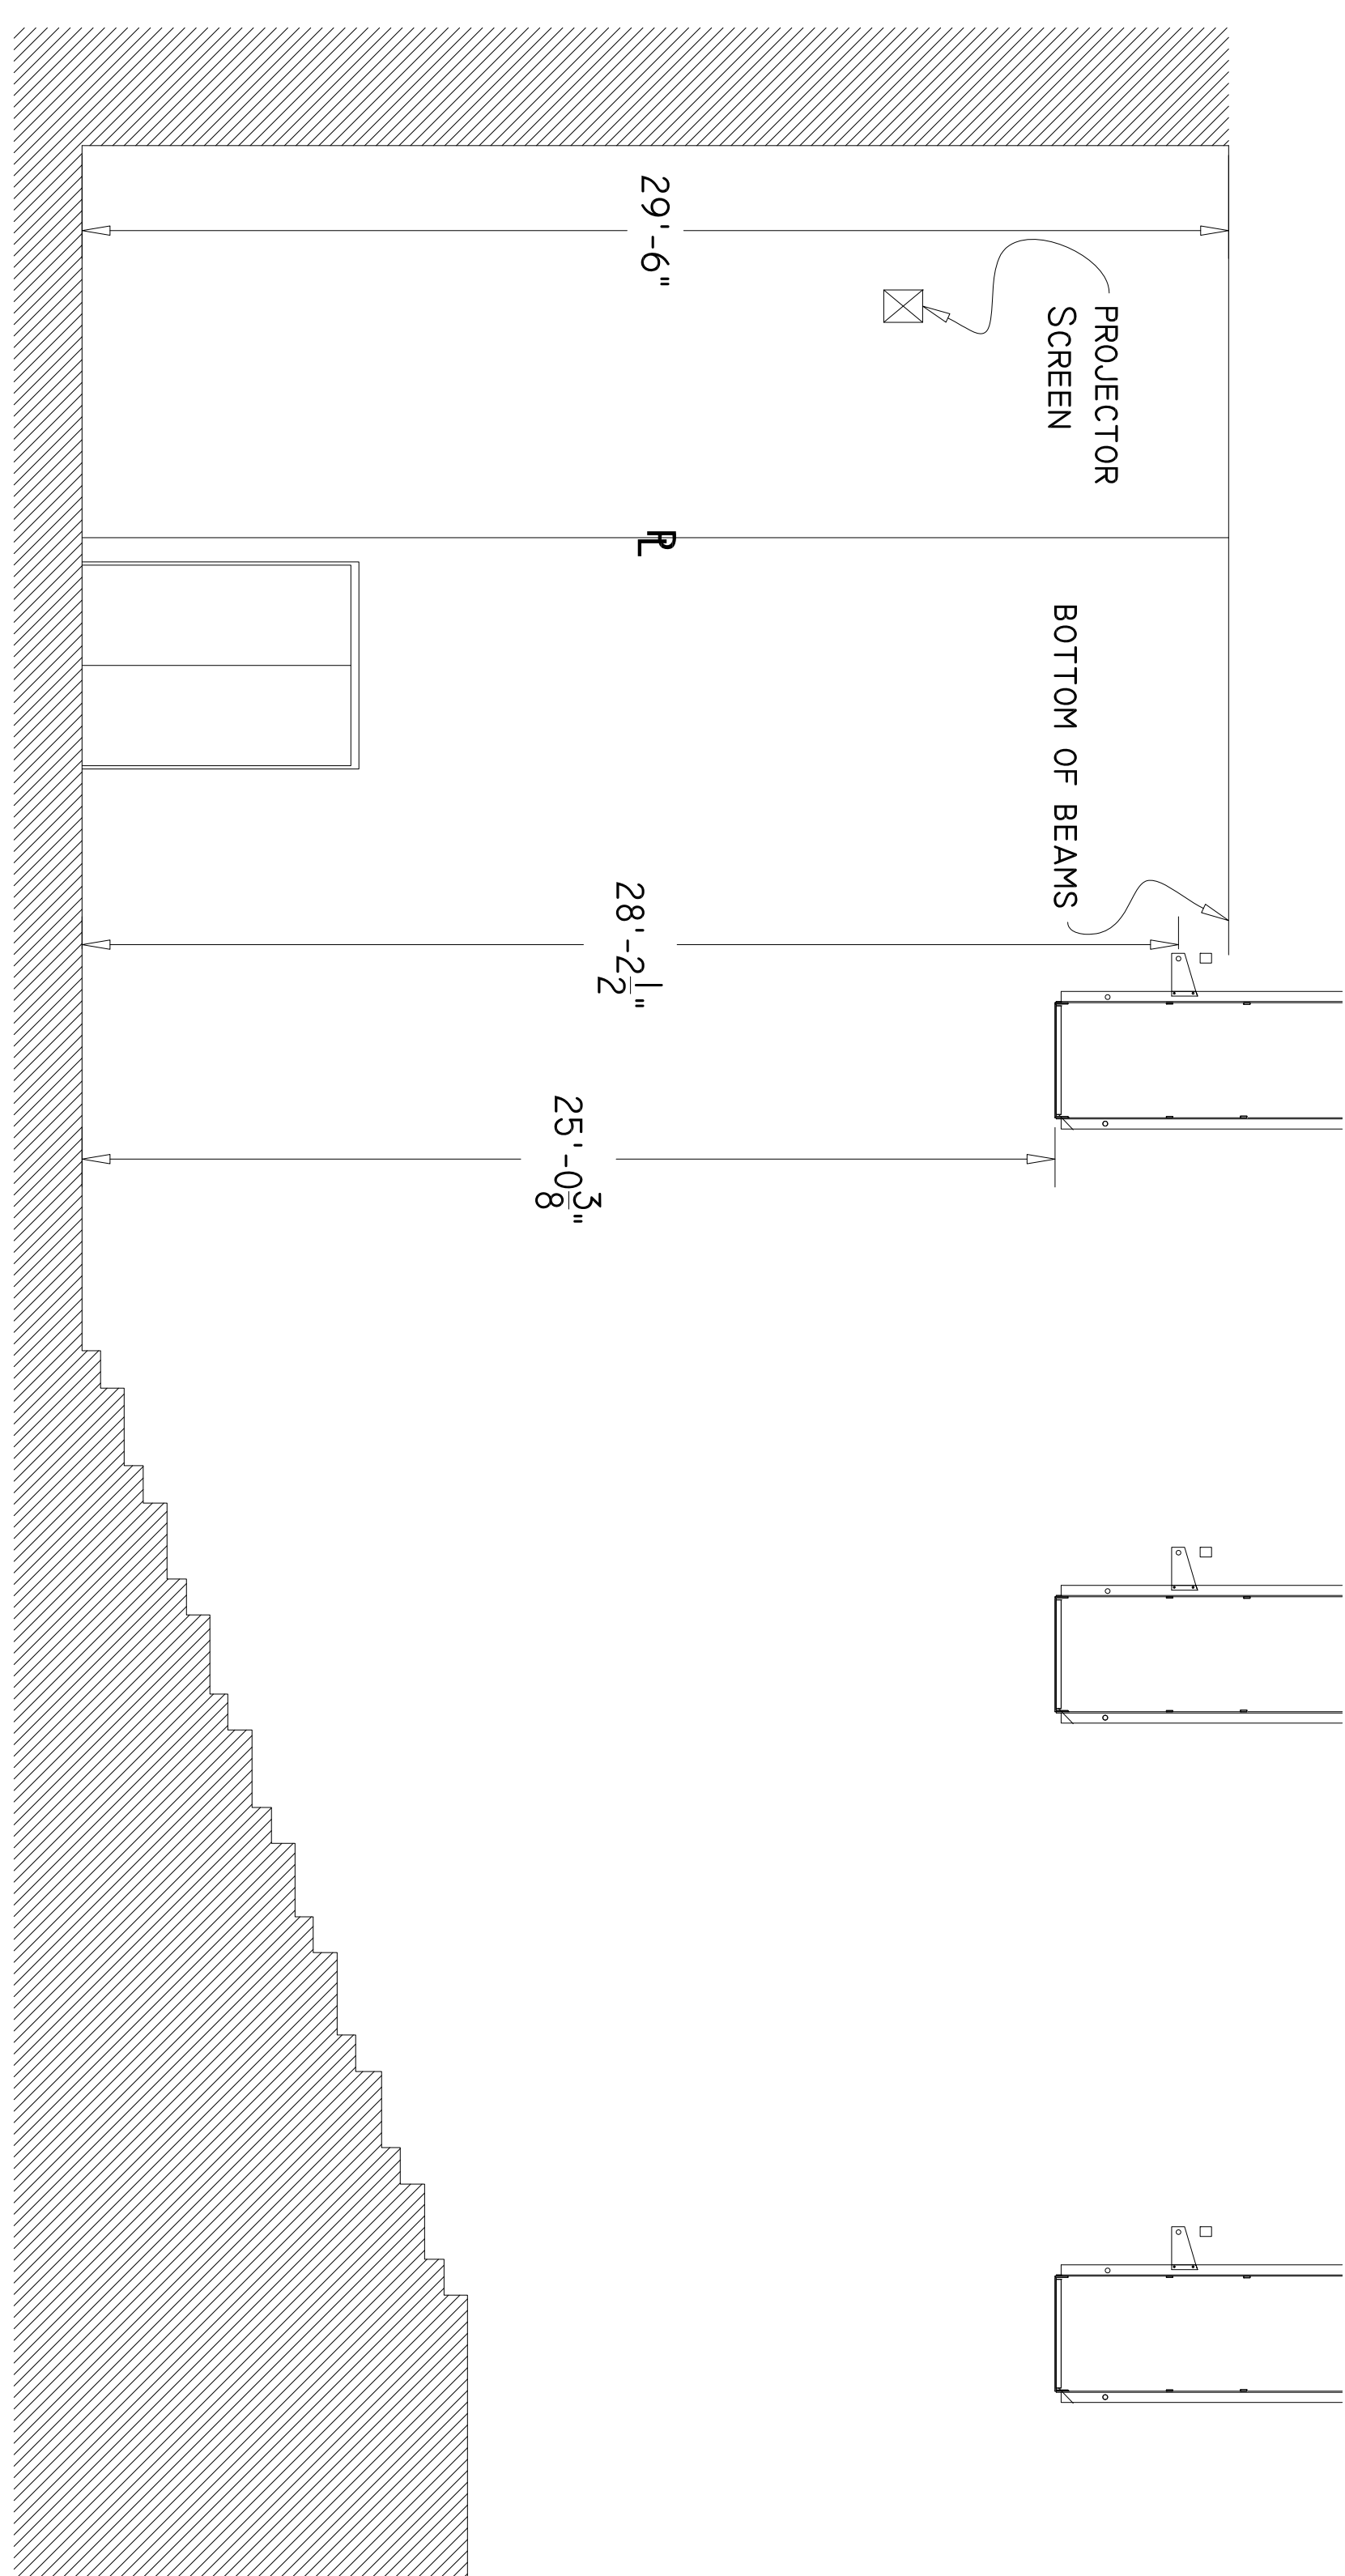

1 SECTION  
SOME LIGHTING POSITIONS NOT SHOWN

1/4" = 1'-0"

VOORHEES THEATRE

SECTION

DESIGNER:	
REVISION:	
TECH:	J. McCULLOUGH
DRAWN BY:	JMcCULLOUGH
DATE:	10.12.2013 10:11
SCALE:	AS NOTED

