

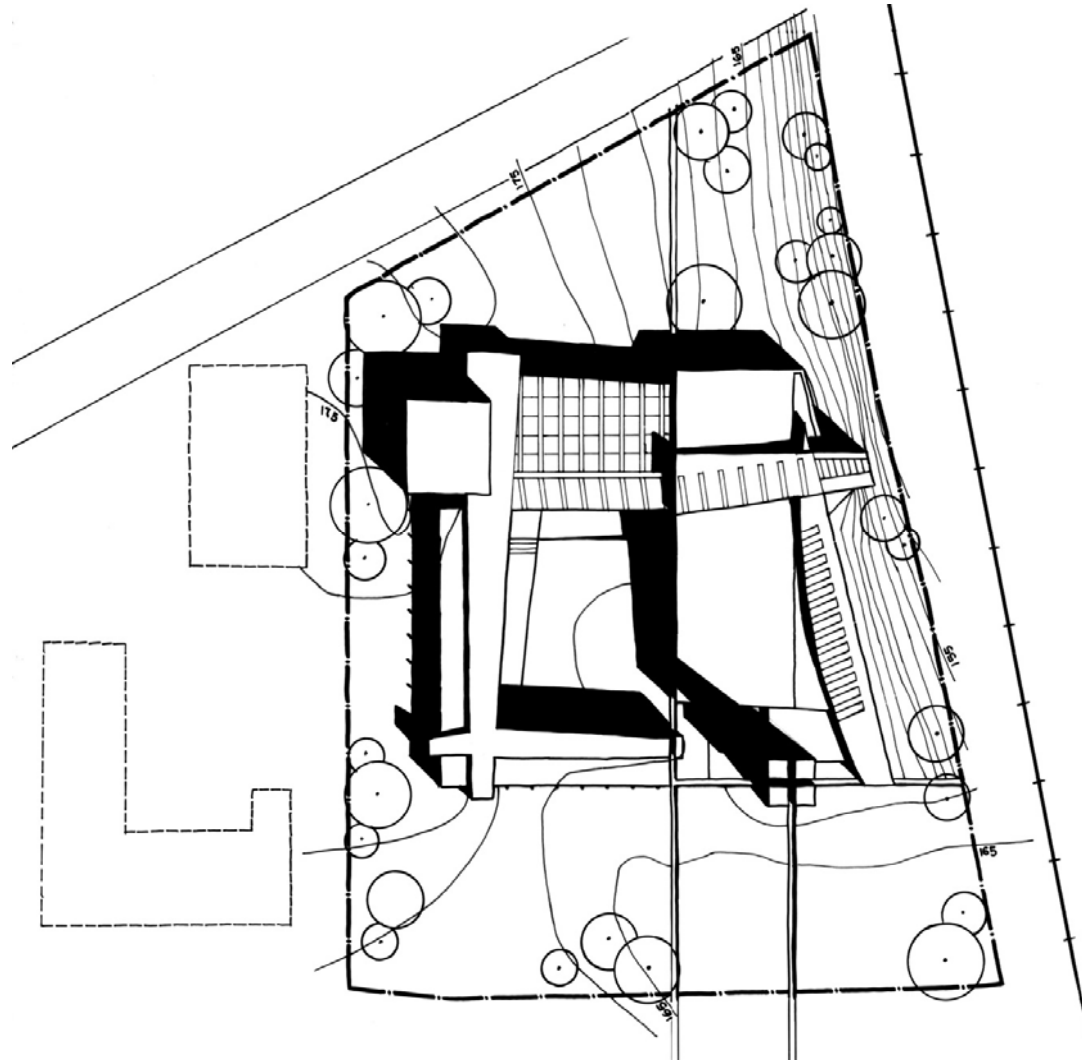


Plan Drawings

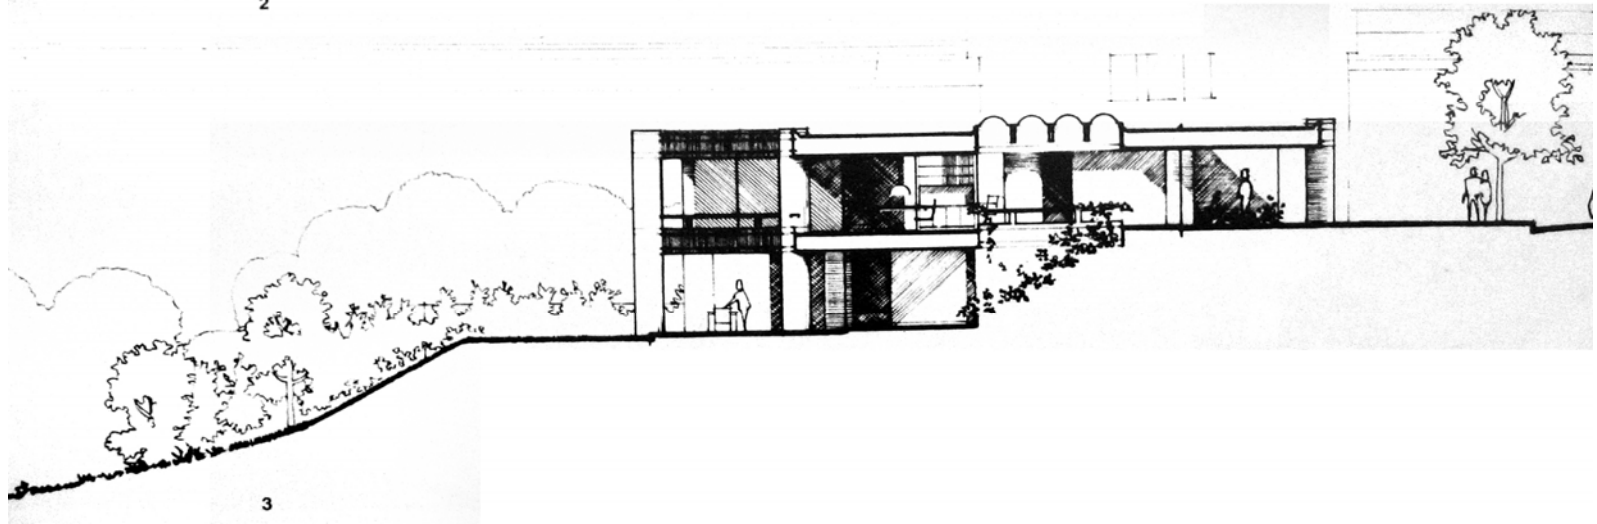


SITE PLANS

drawing by: carmen trudell


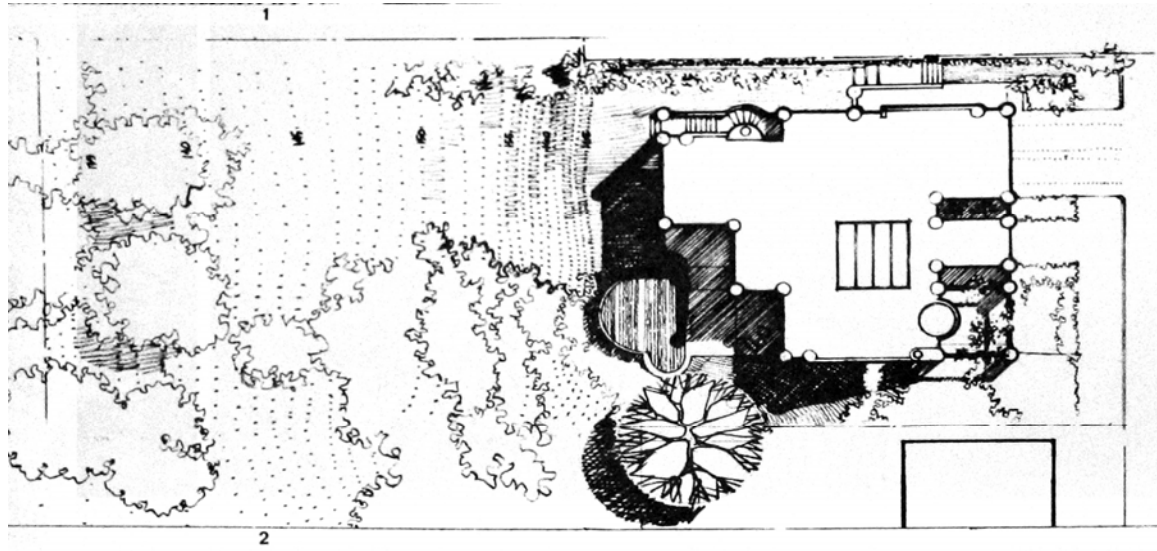


SITE PLANS
drawing source: Burden

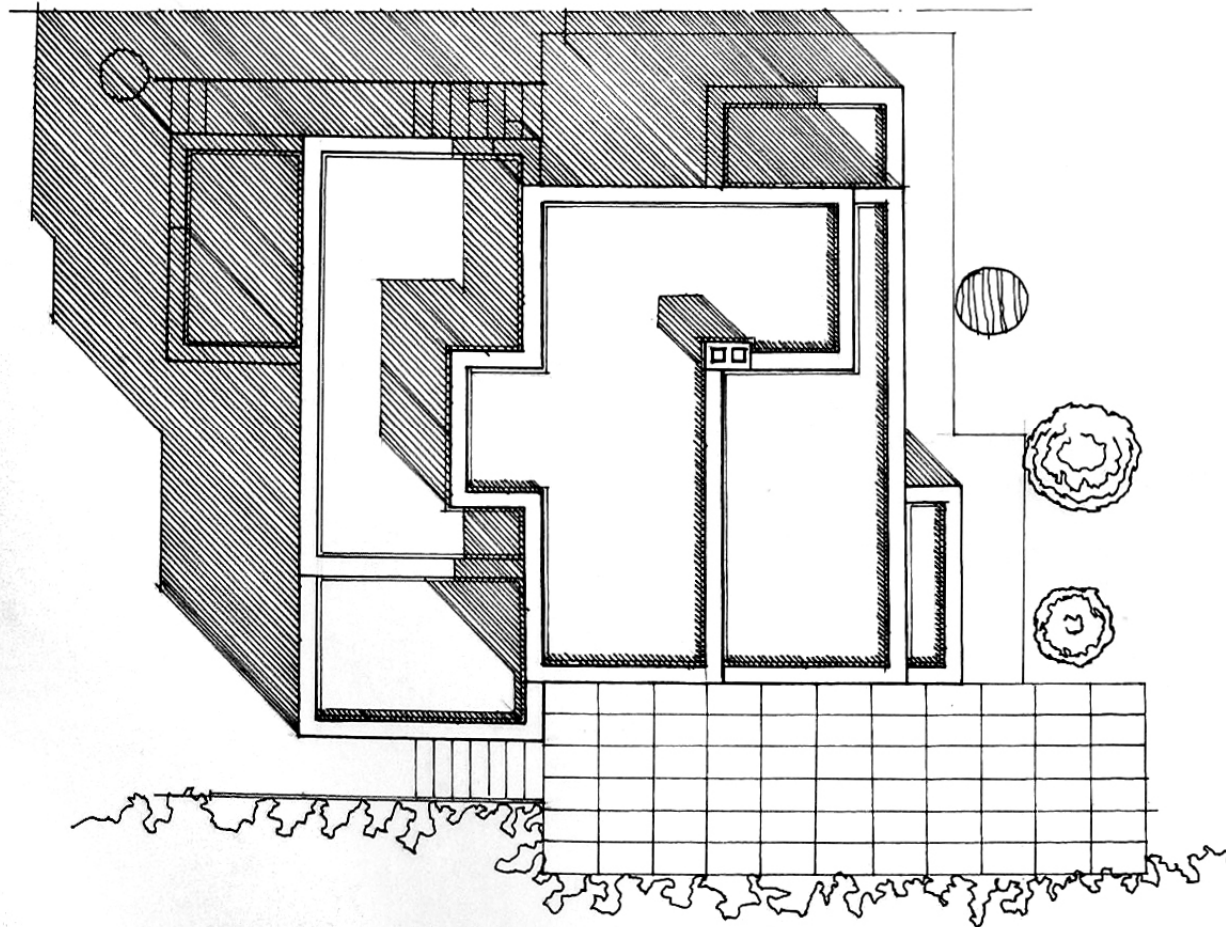


SITE PLANS

drawing by: City Tech STUDENT

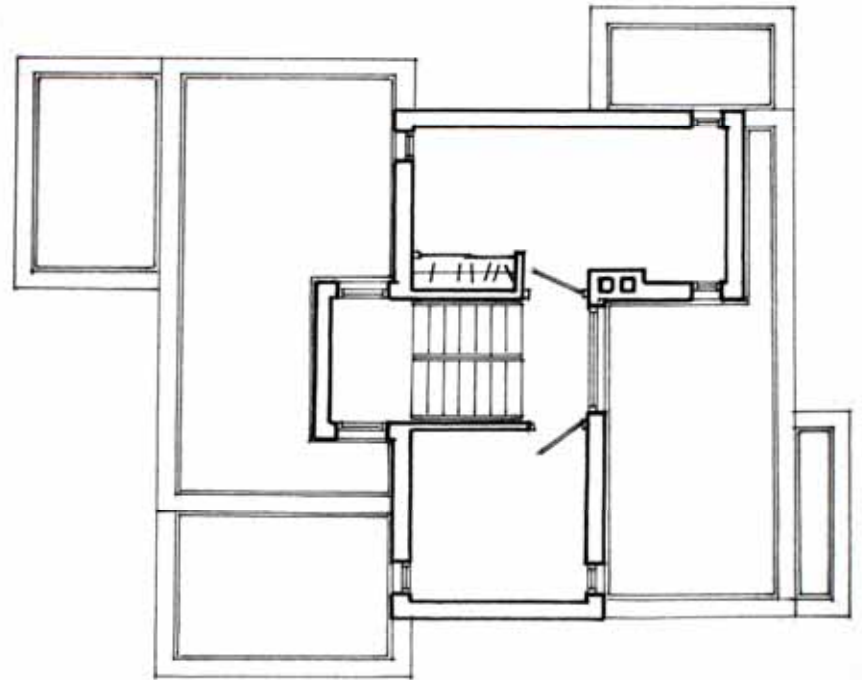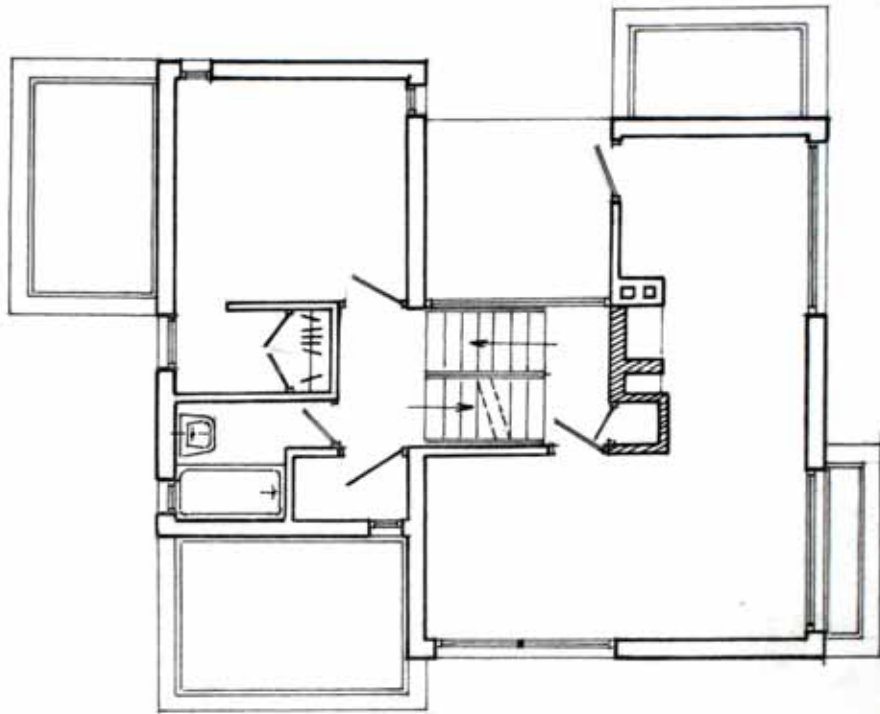


FLOOR PLANS
drawing by: City Tech STUDENT

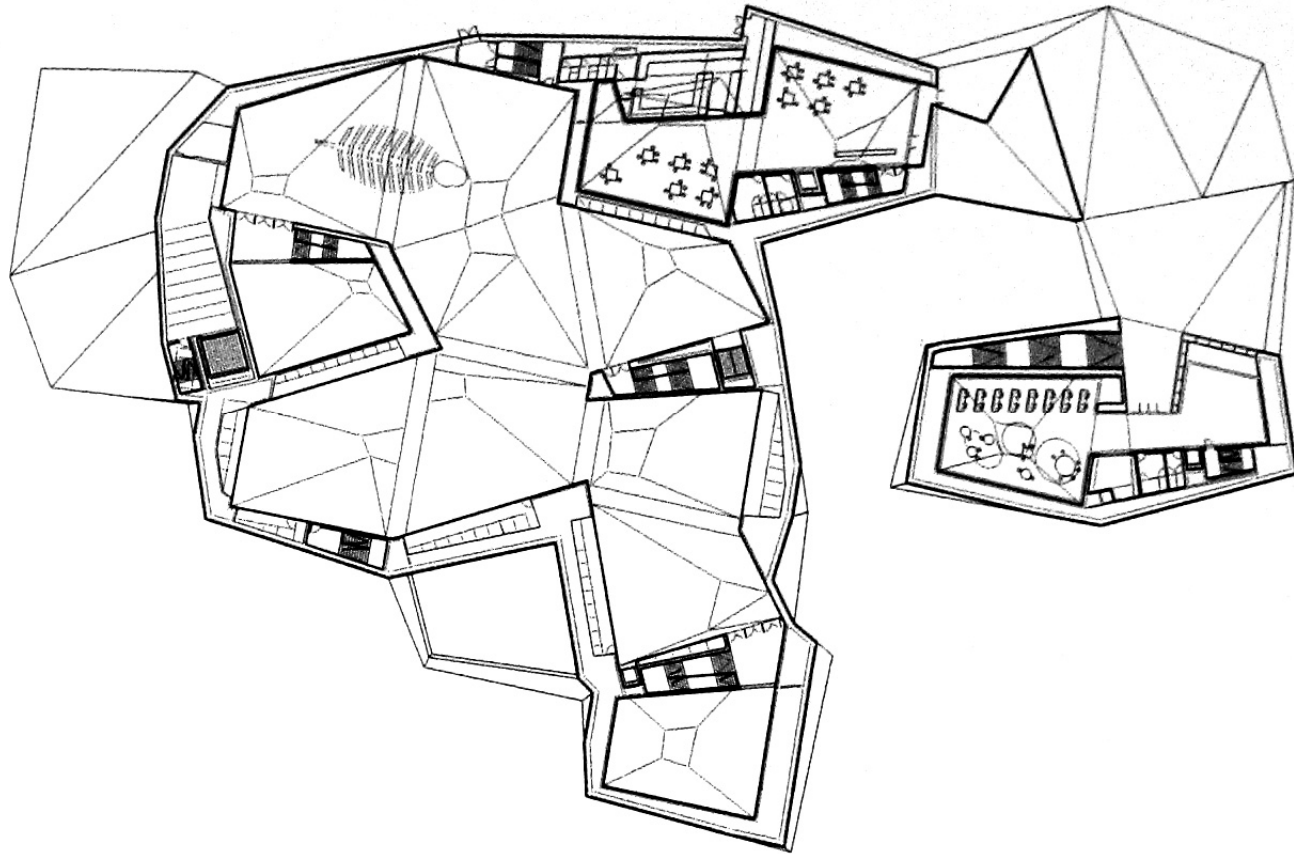


FLOOR PLANS

drawing by: Mansilla + Tunon Architectos

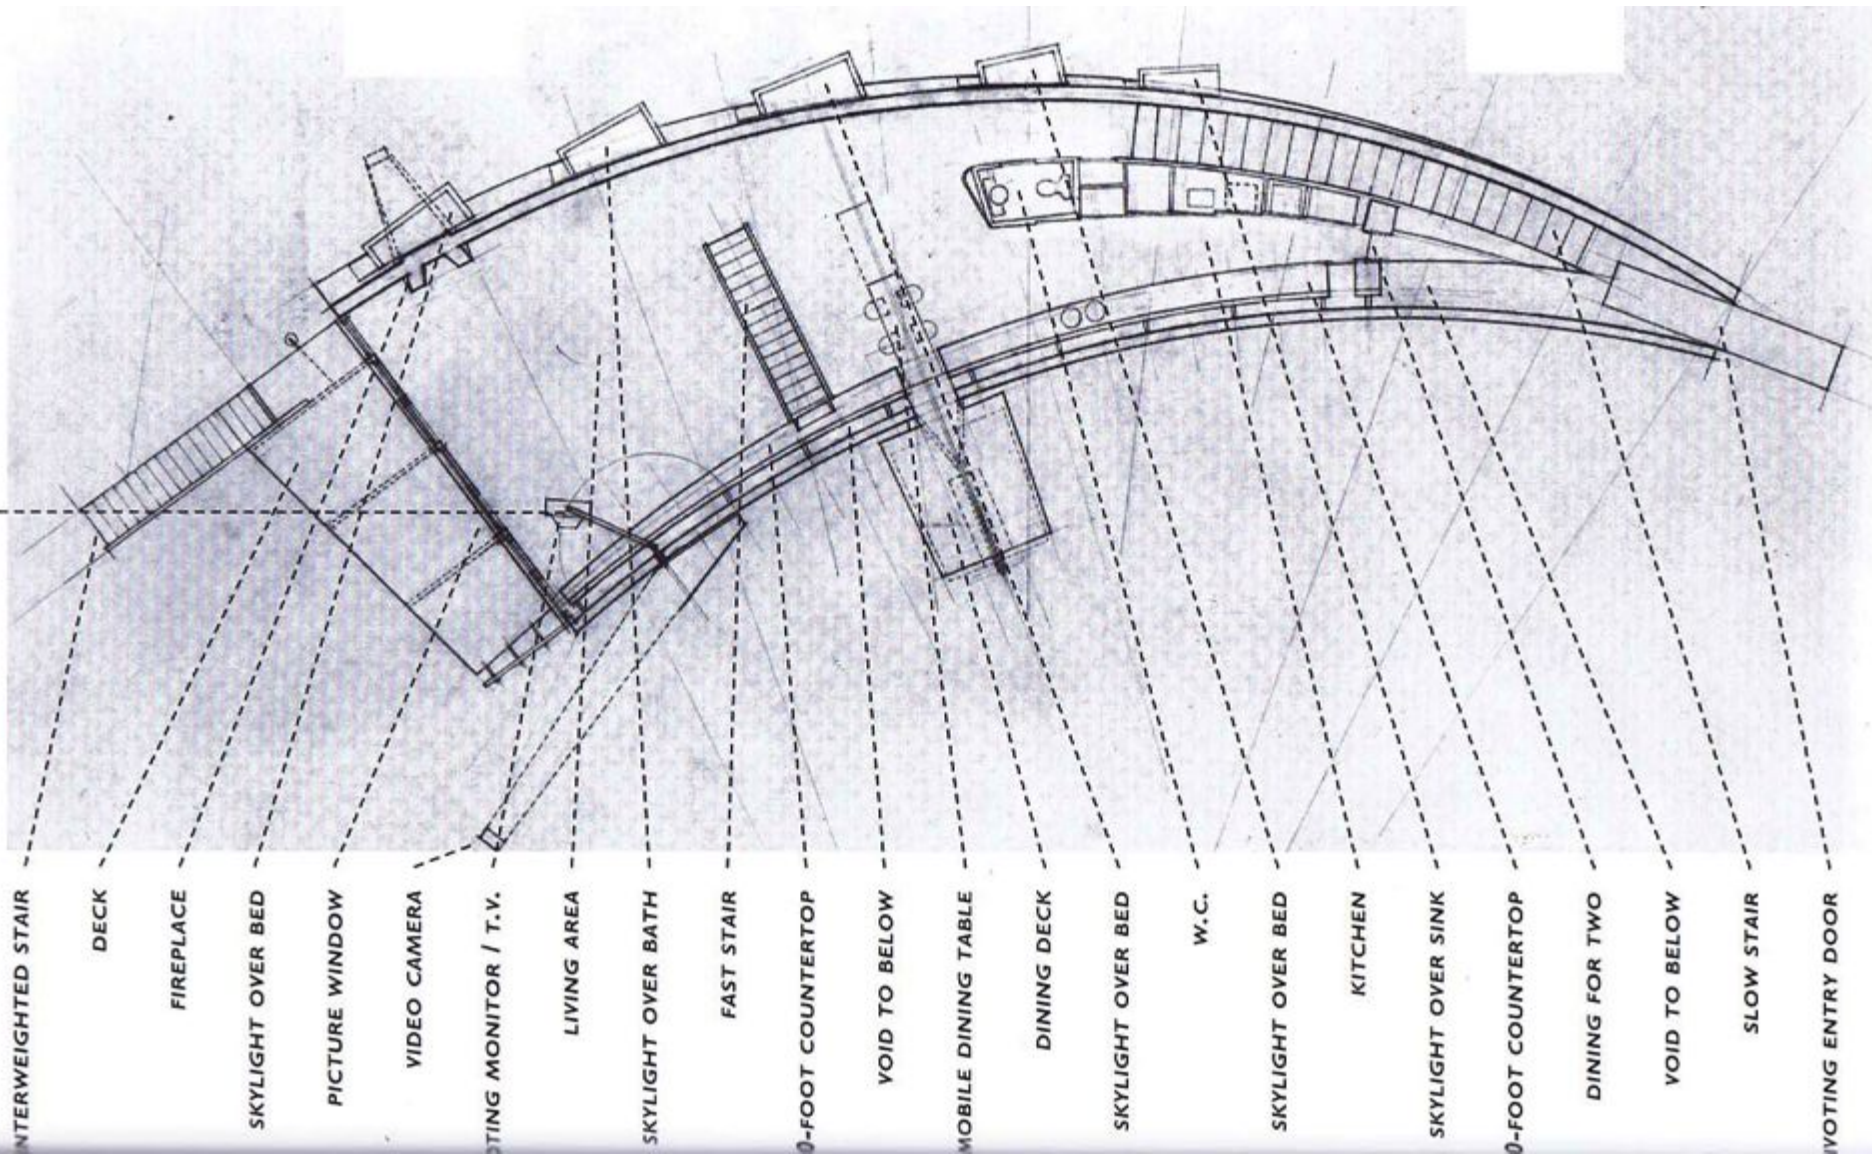

DILLER & SCOFIDIO
 Slow House - Long Island

Floor Plan

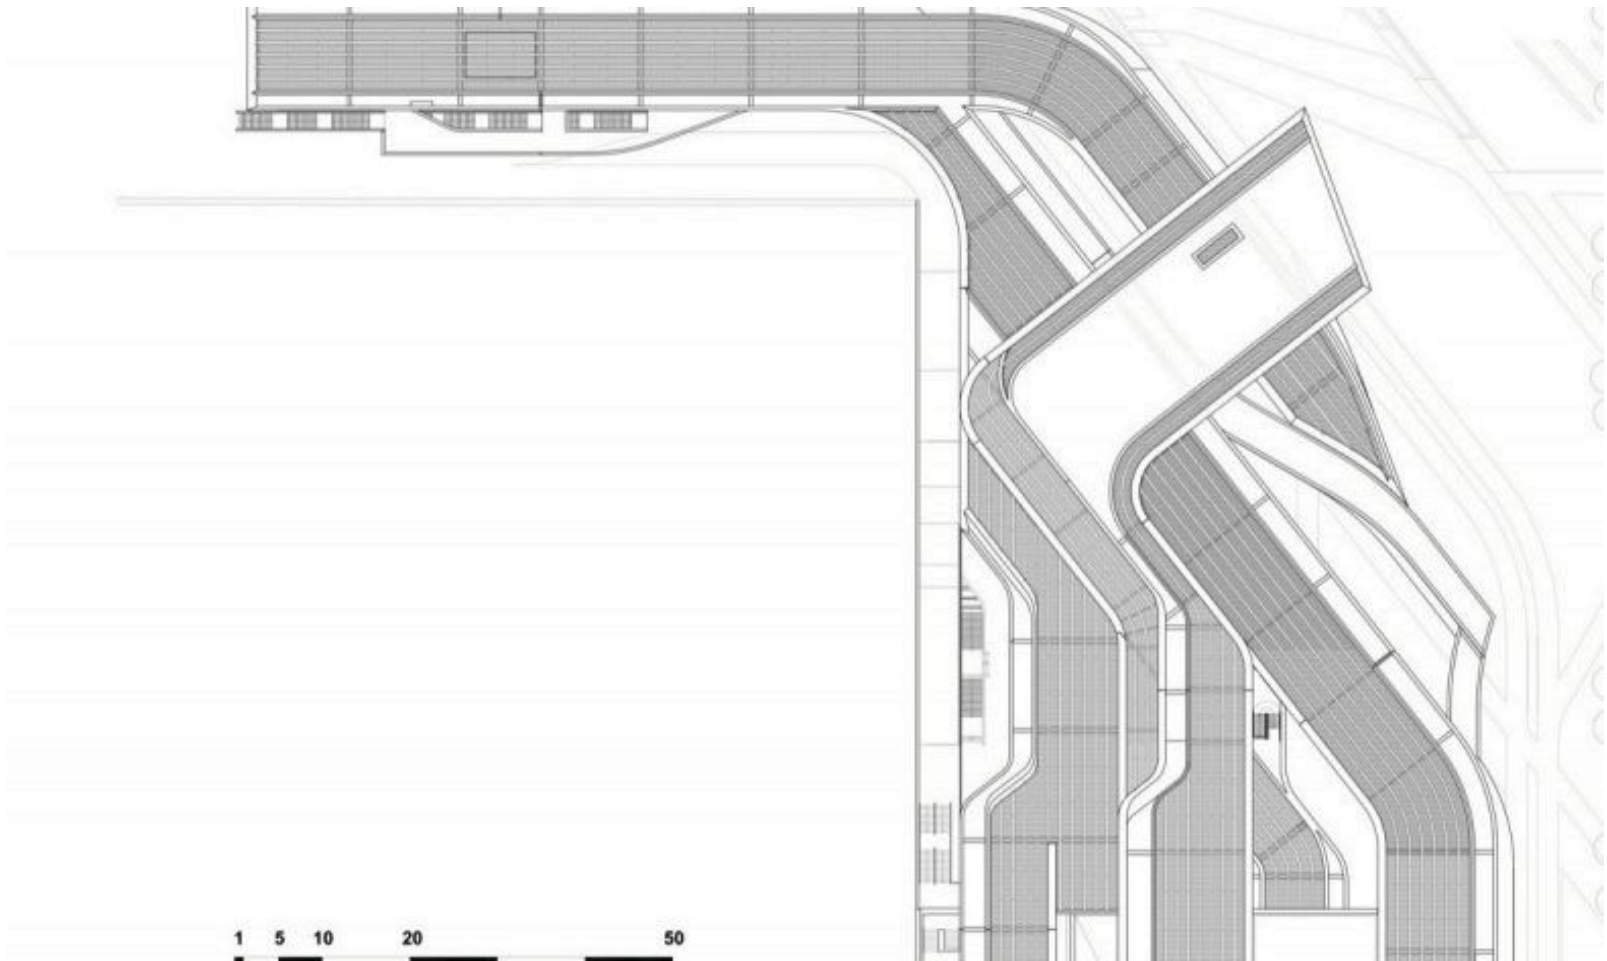


Zaha Hadid
Maxxi Museum

Roof Plan



David Jameson
Glenbrook Residence

Site Plan

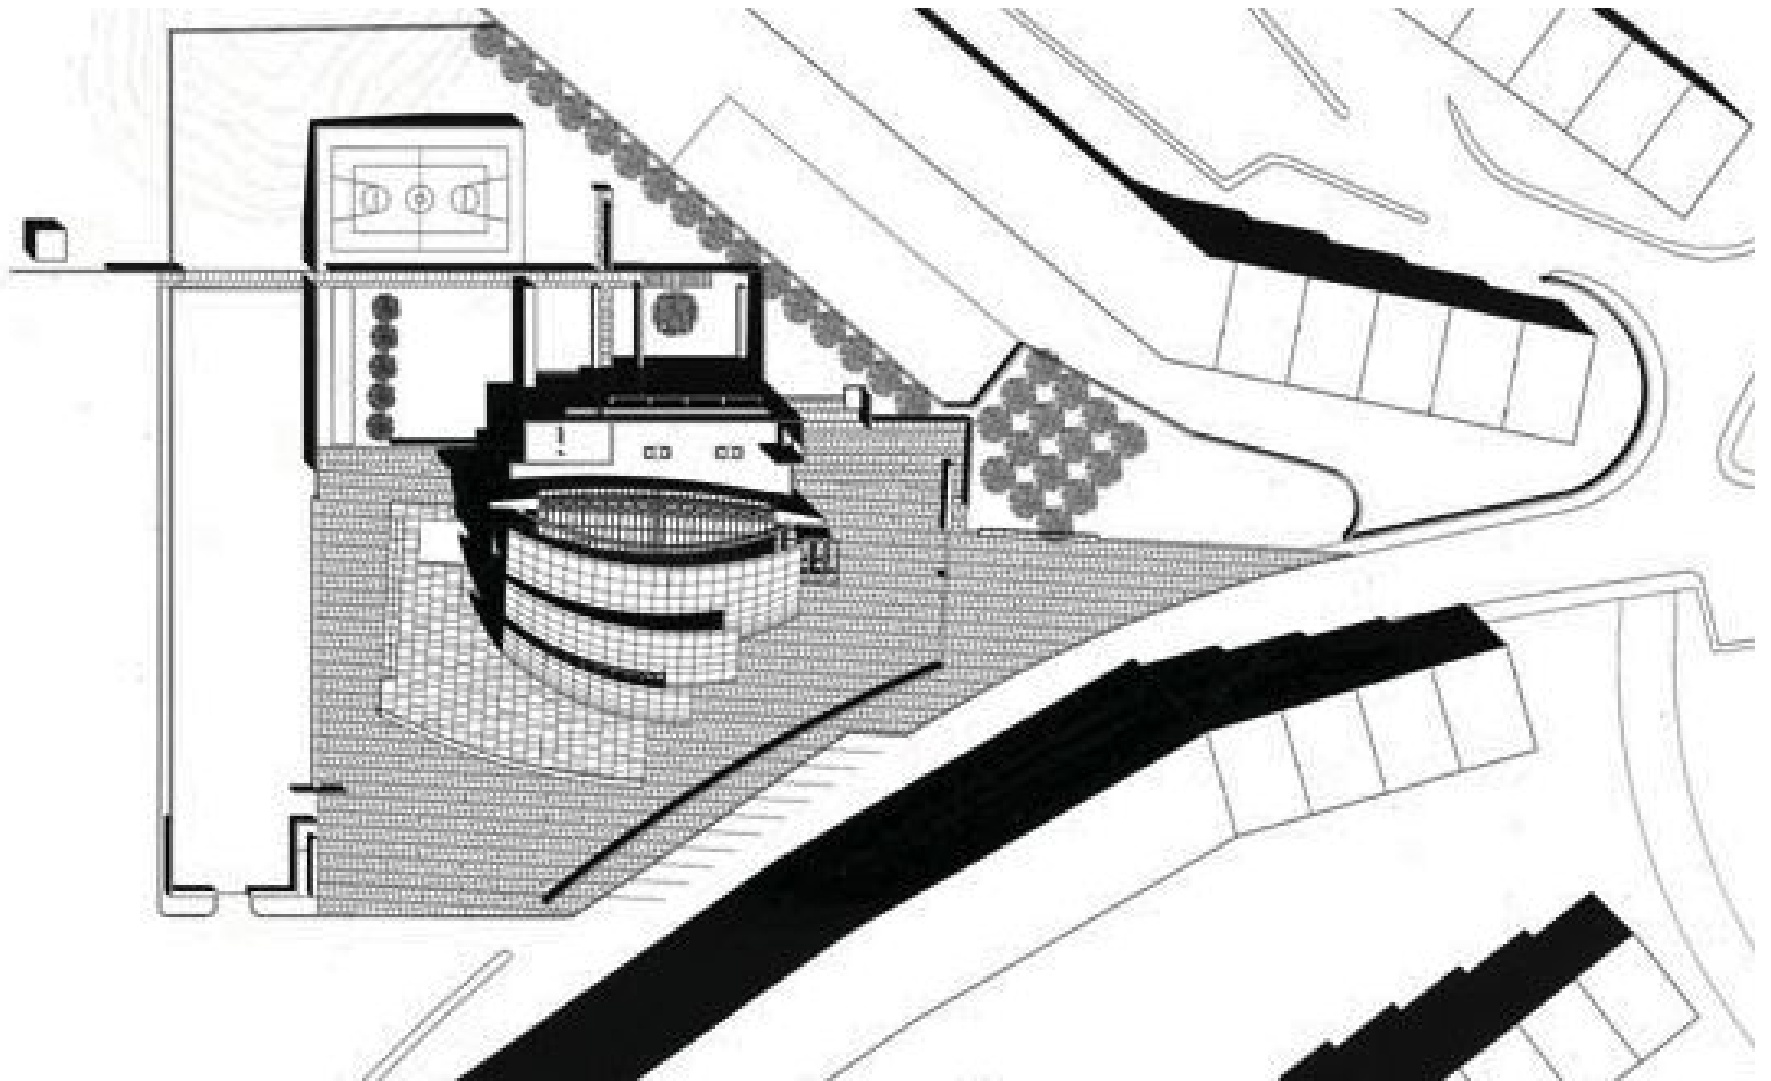

Richard Meier
Jubilee Church - Rome, Italy

Site Plan



Map of Rome, 1748
Giambattista Nolli

Figure Ground




Figure-Ground Plan of Washington DC
Anonymous

Figure-Ground Plan

Elevation Drawings




SOUTH ELEVATION

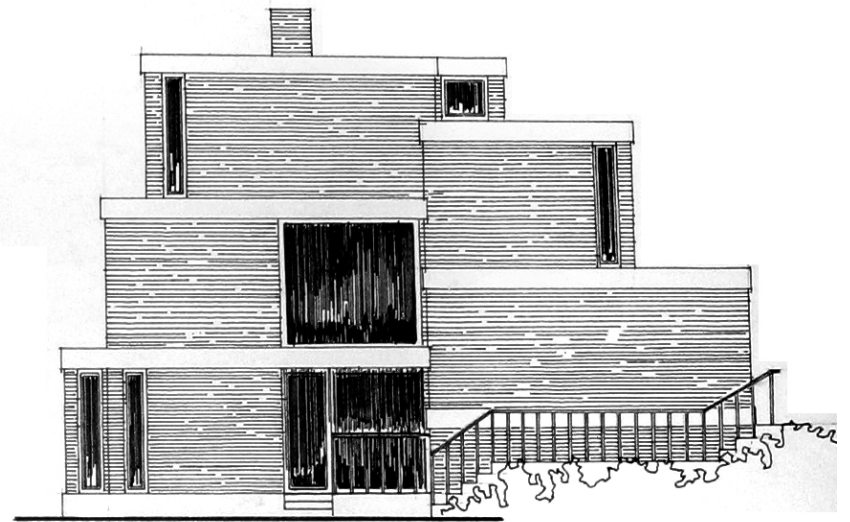


NORTH ELEVATION

ELEVATIONS


drawing by: City Tech STUDENT

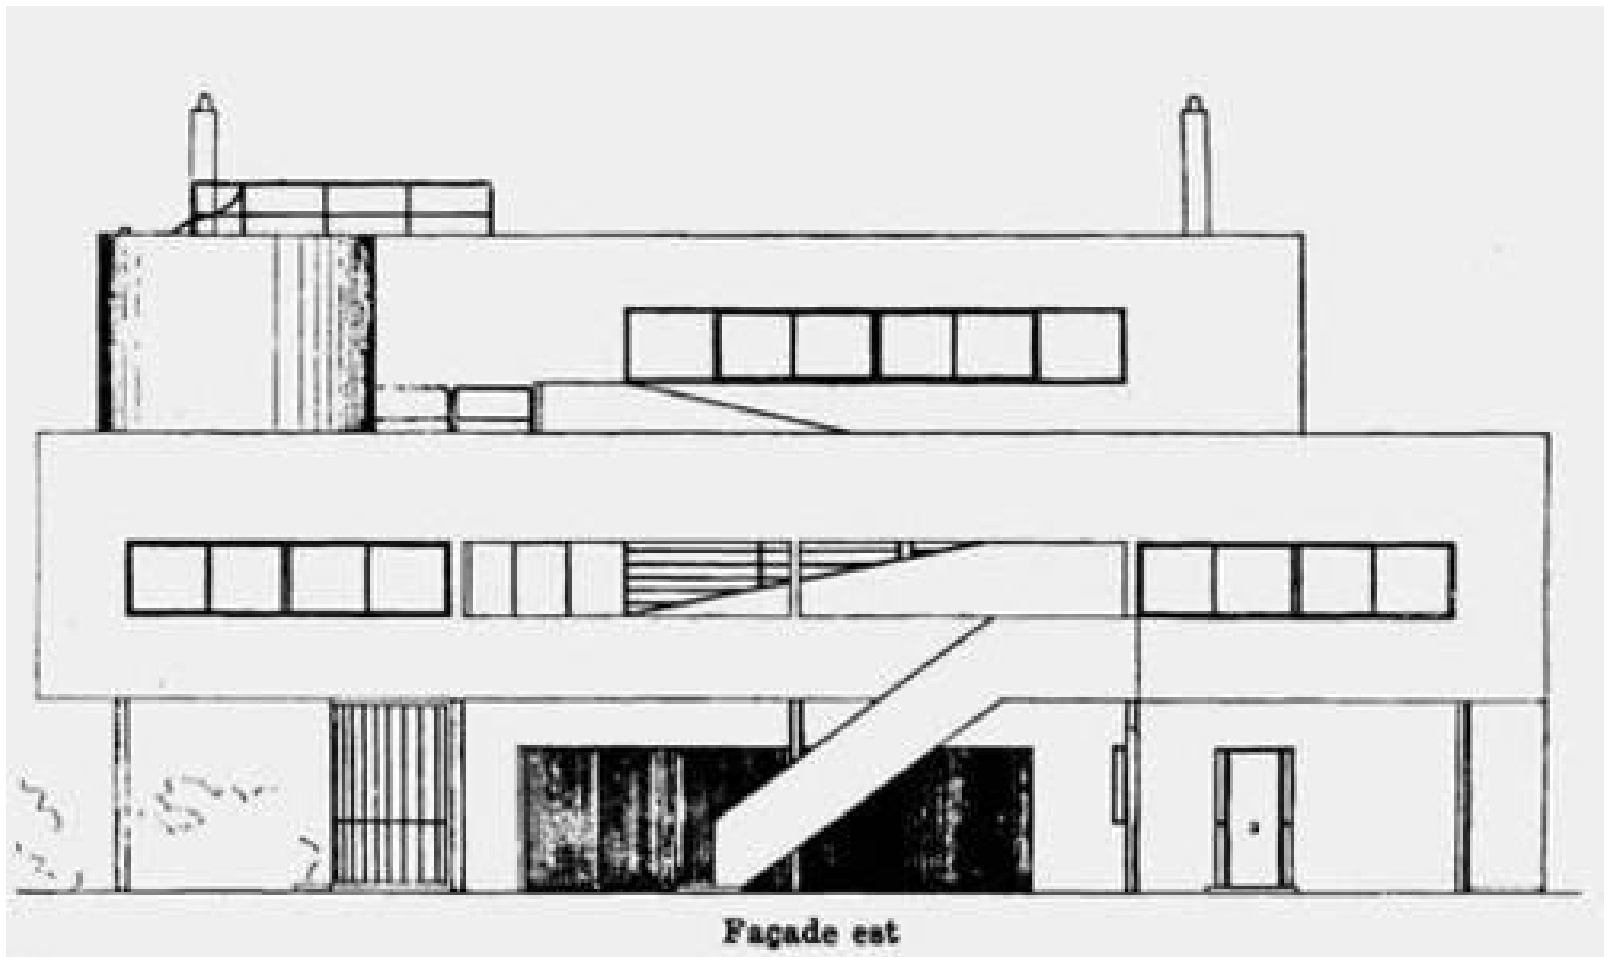


Le Corbusier, Villa Savoye

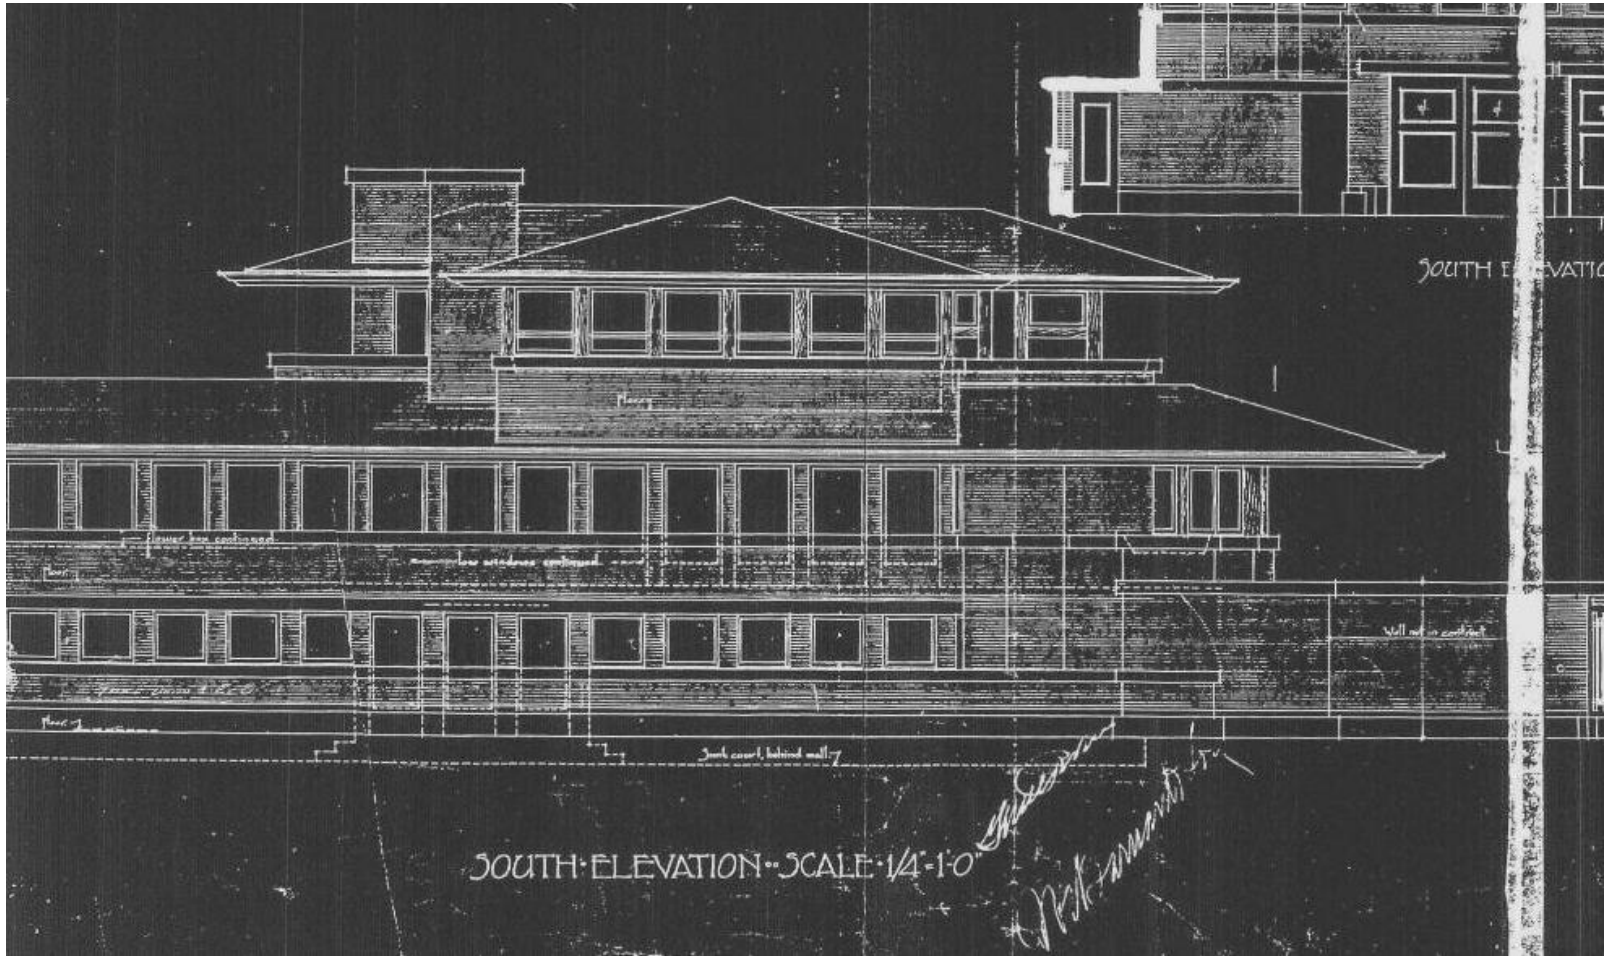

Frank Lloyd Wright, Robie House

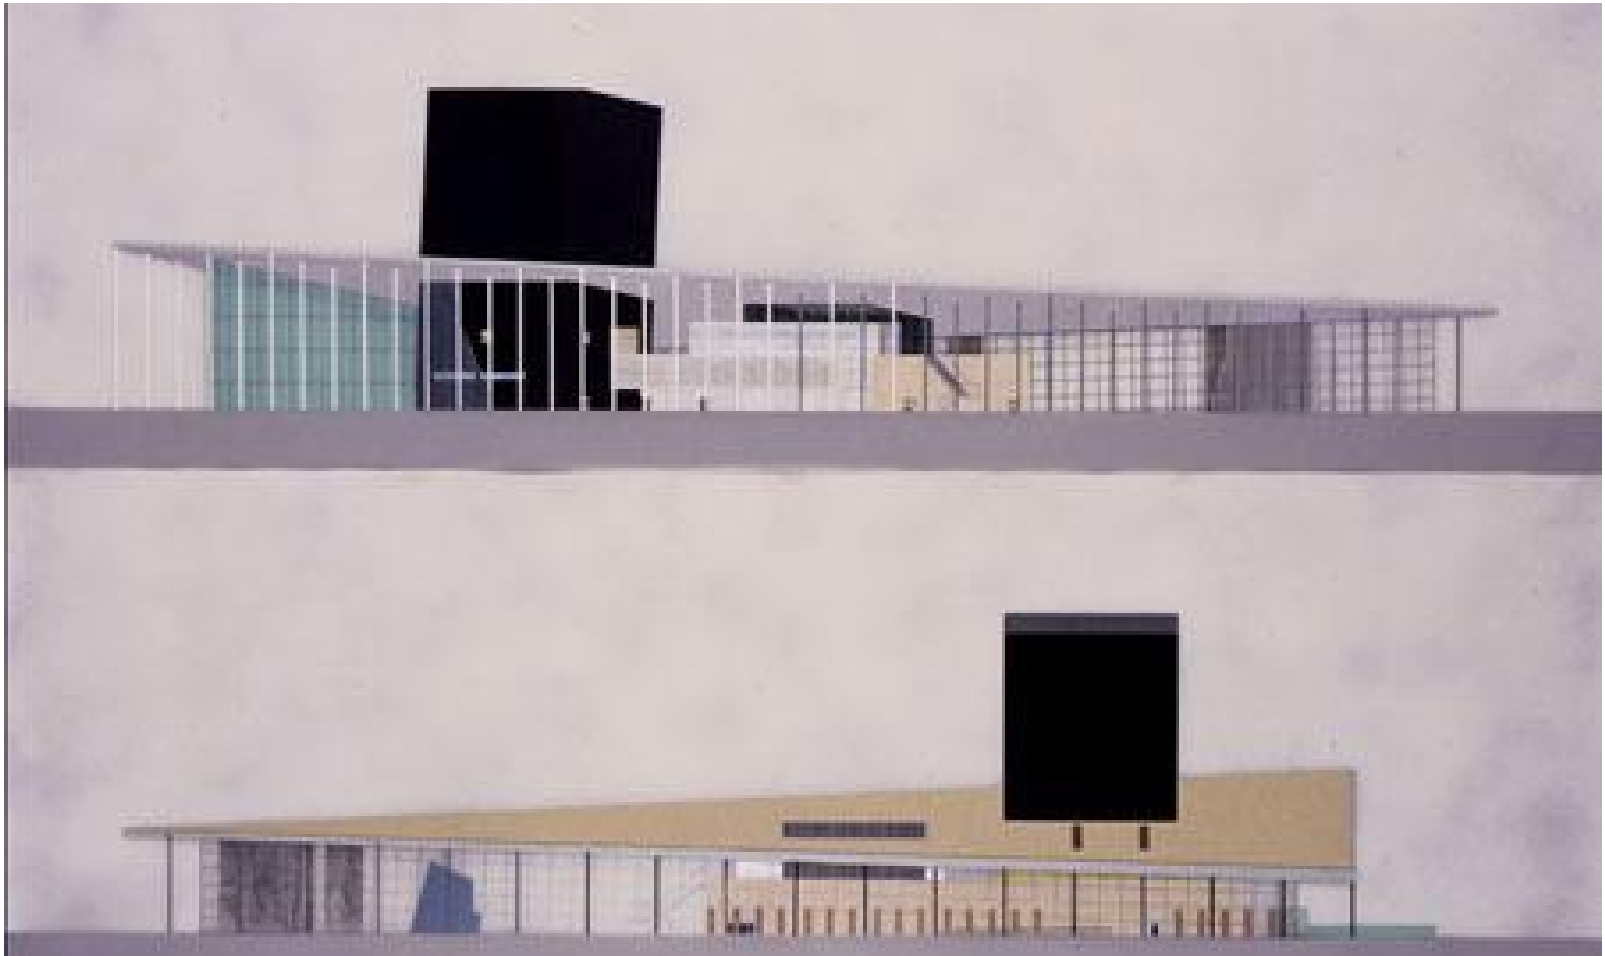



OMA, Competition for Netherlands Architecture Institute

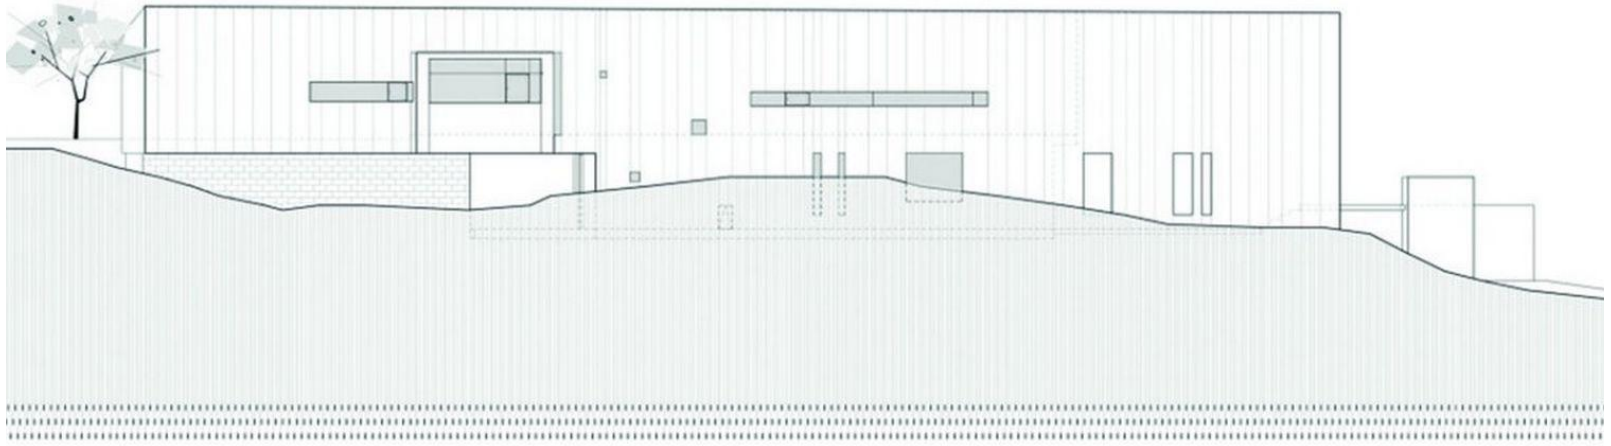


Will Bruder + Associates, Modern Jarson Residence




DeBartolo Architects, Roth House

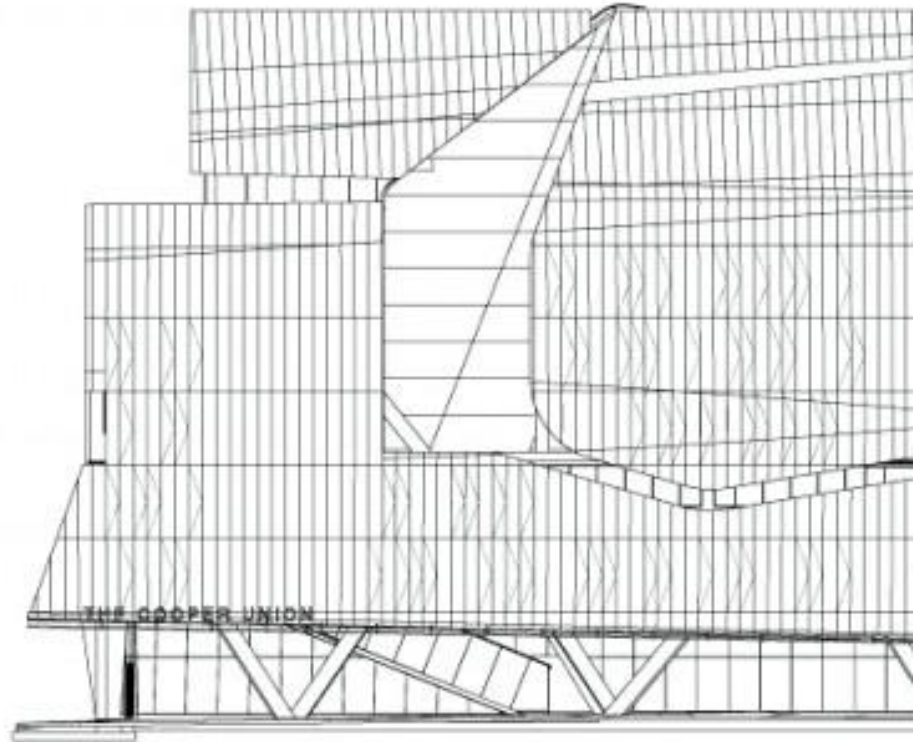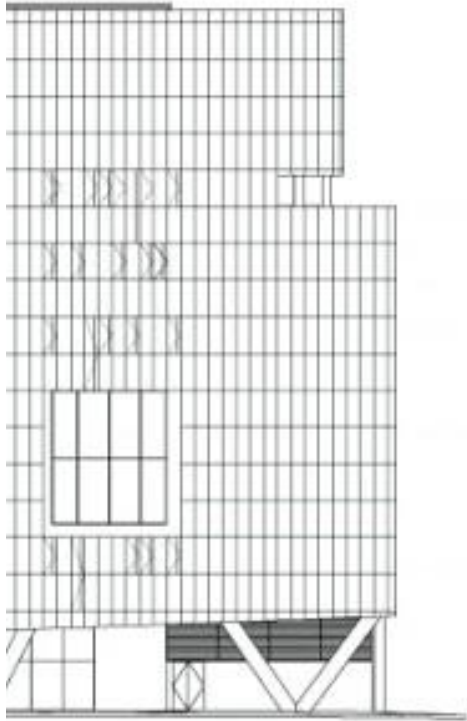


Morphosis, Cooper Union

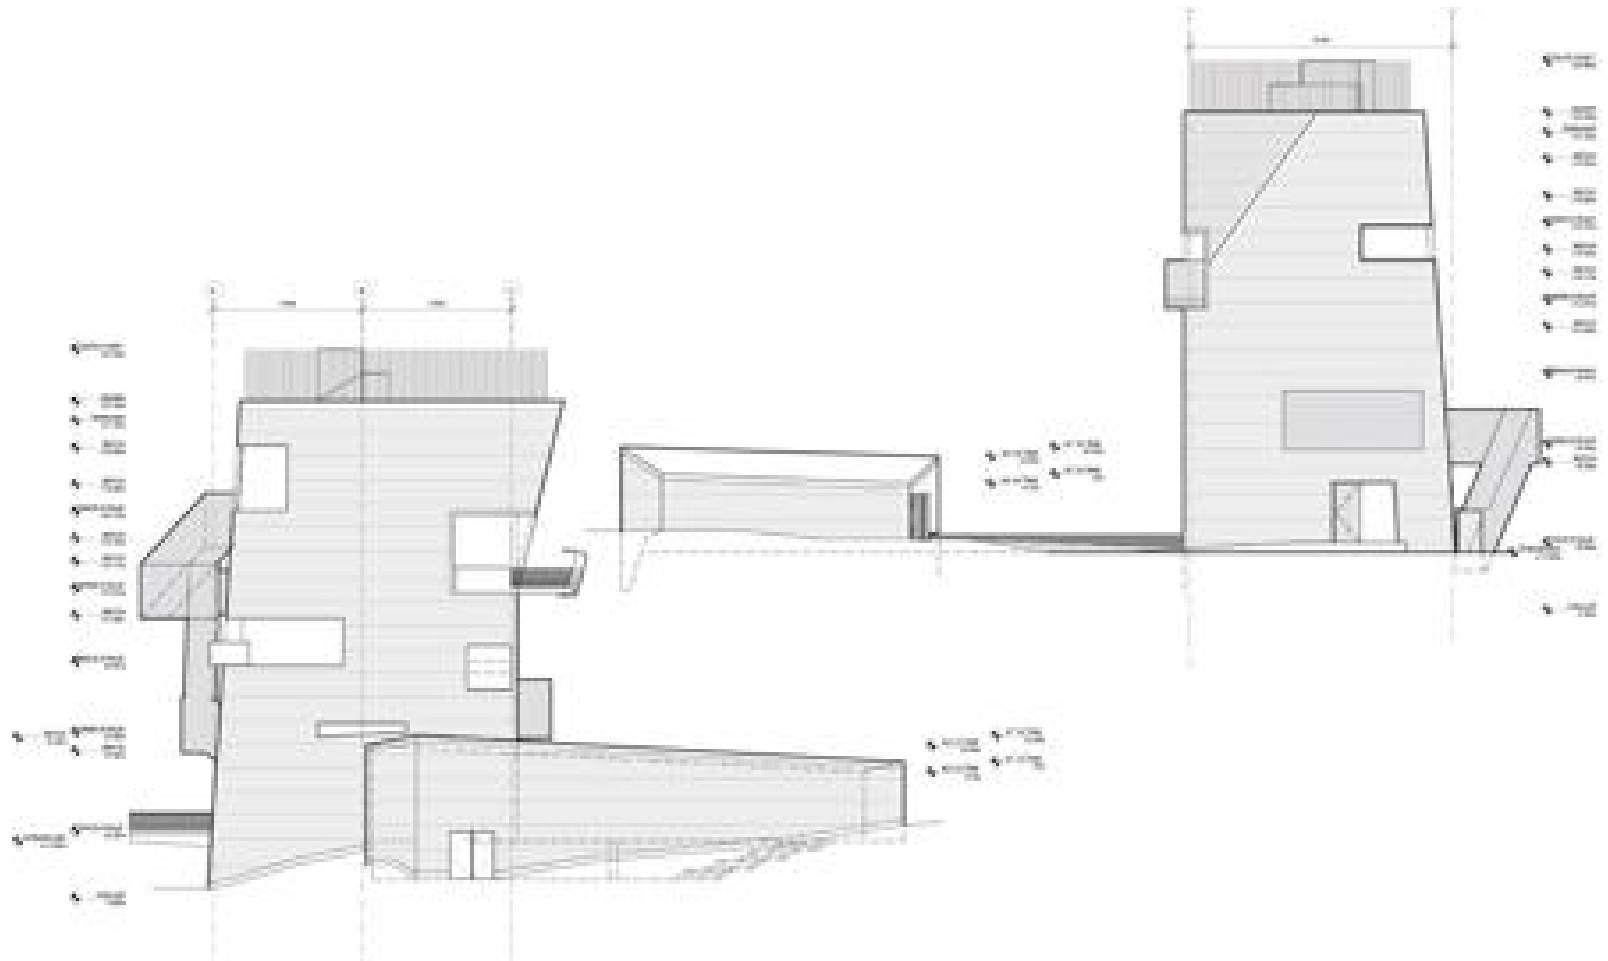


Steven Holl, Knut Hamsun Centre

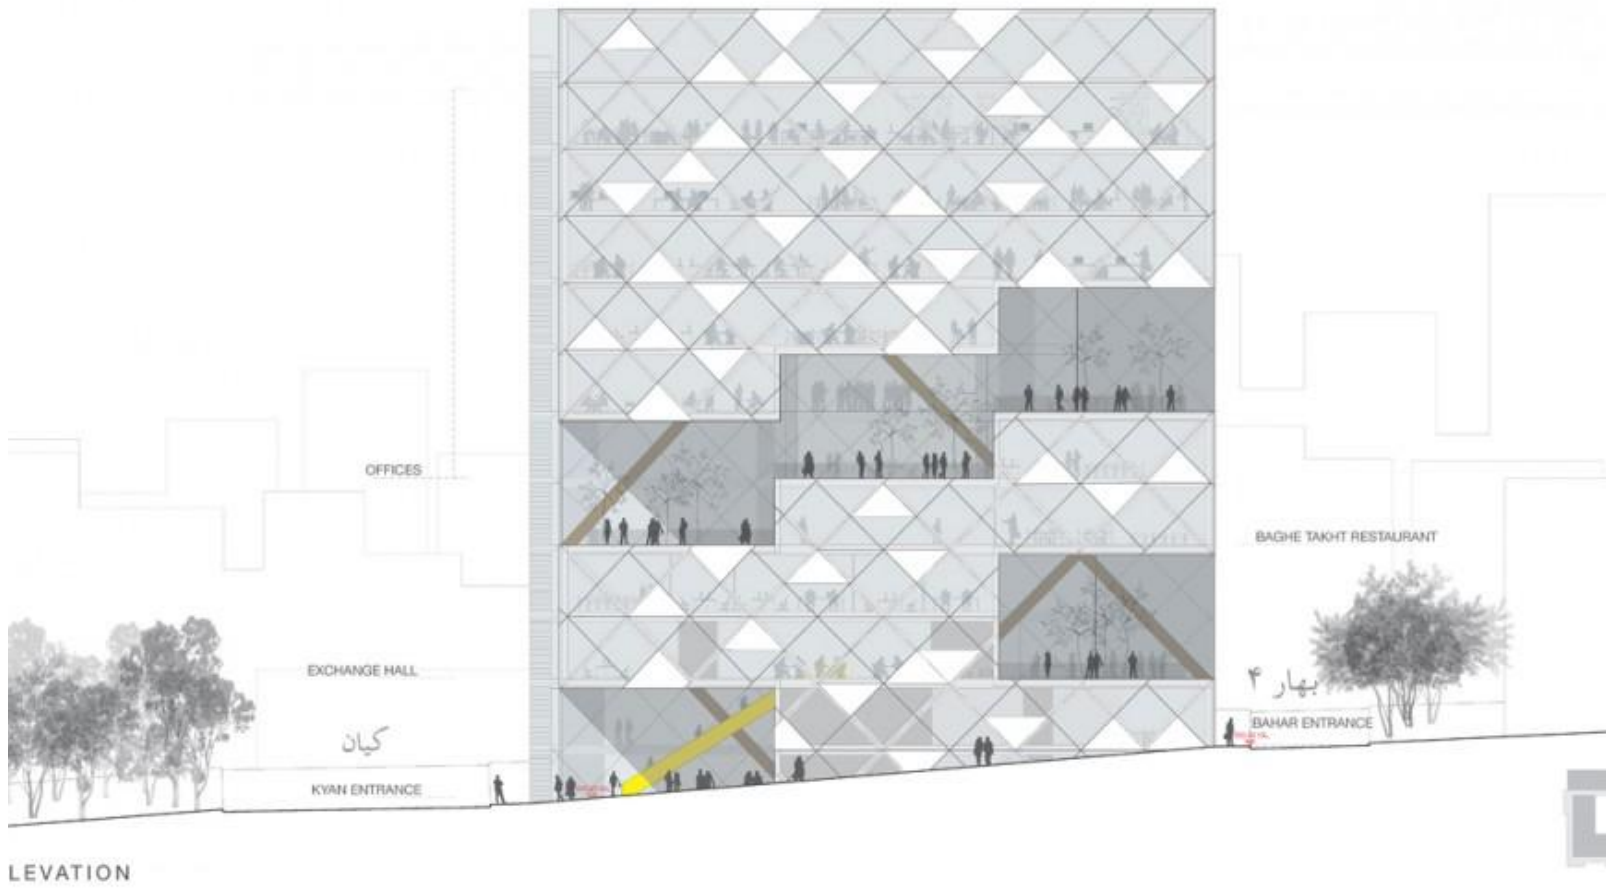

ASAA, Tehran Stock Exchange Competition

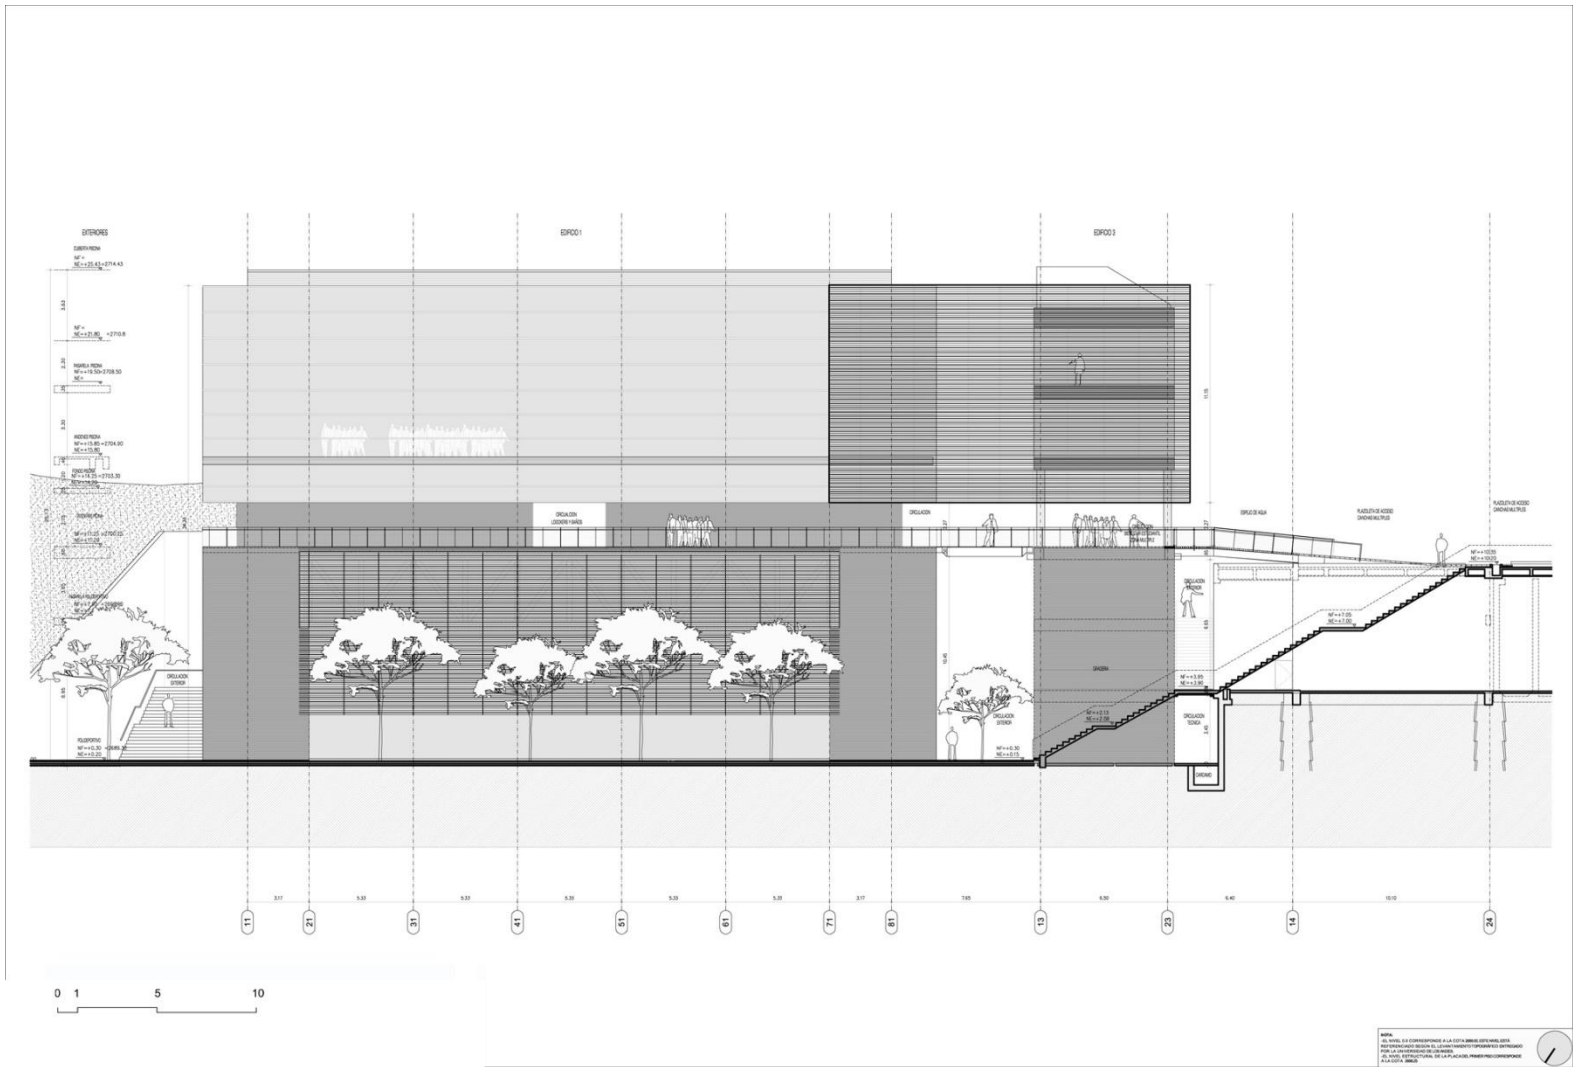


Felipe Gonzalez-Pacheco
 Universidad de los Andes Sport Facilities

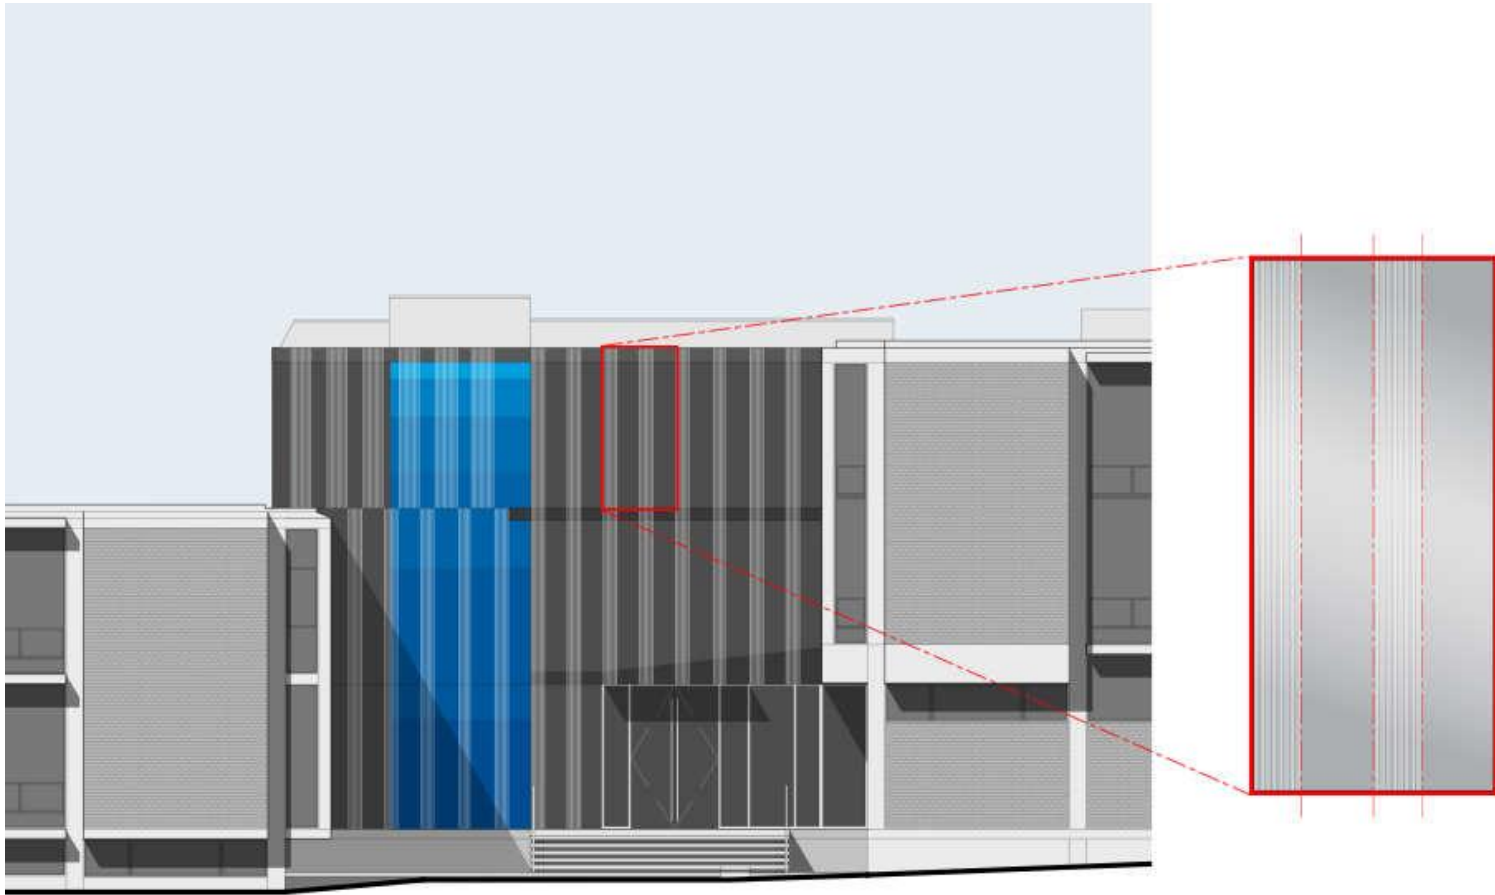


Architecture Research Office, Princeton School of Architecture
Elevation and Enlarged Elevation

Section Drawings

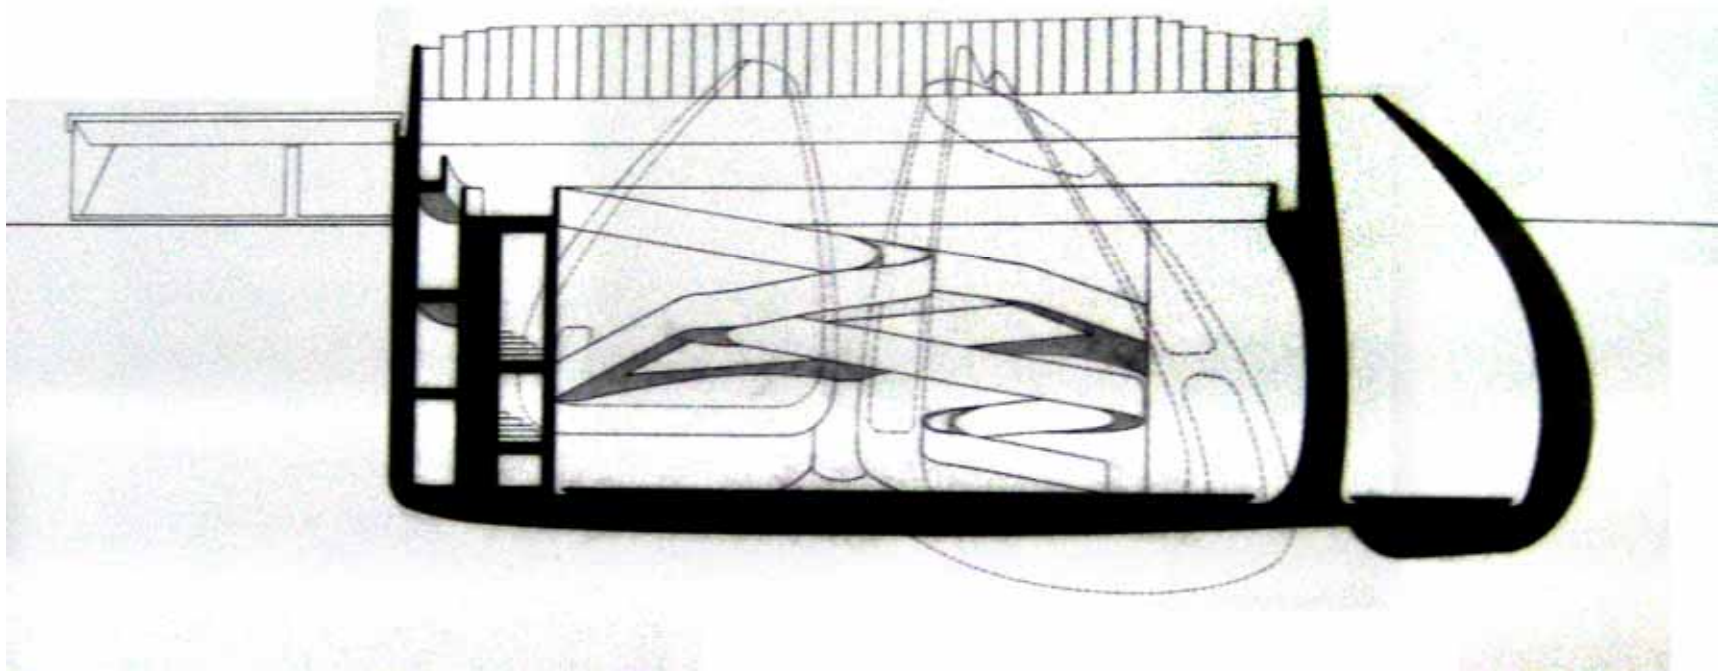


SECTIONS

drawing by: Jorn Utzon

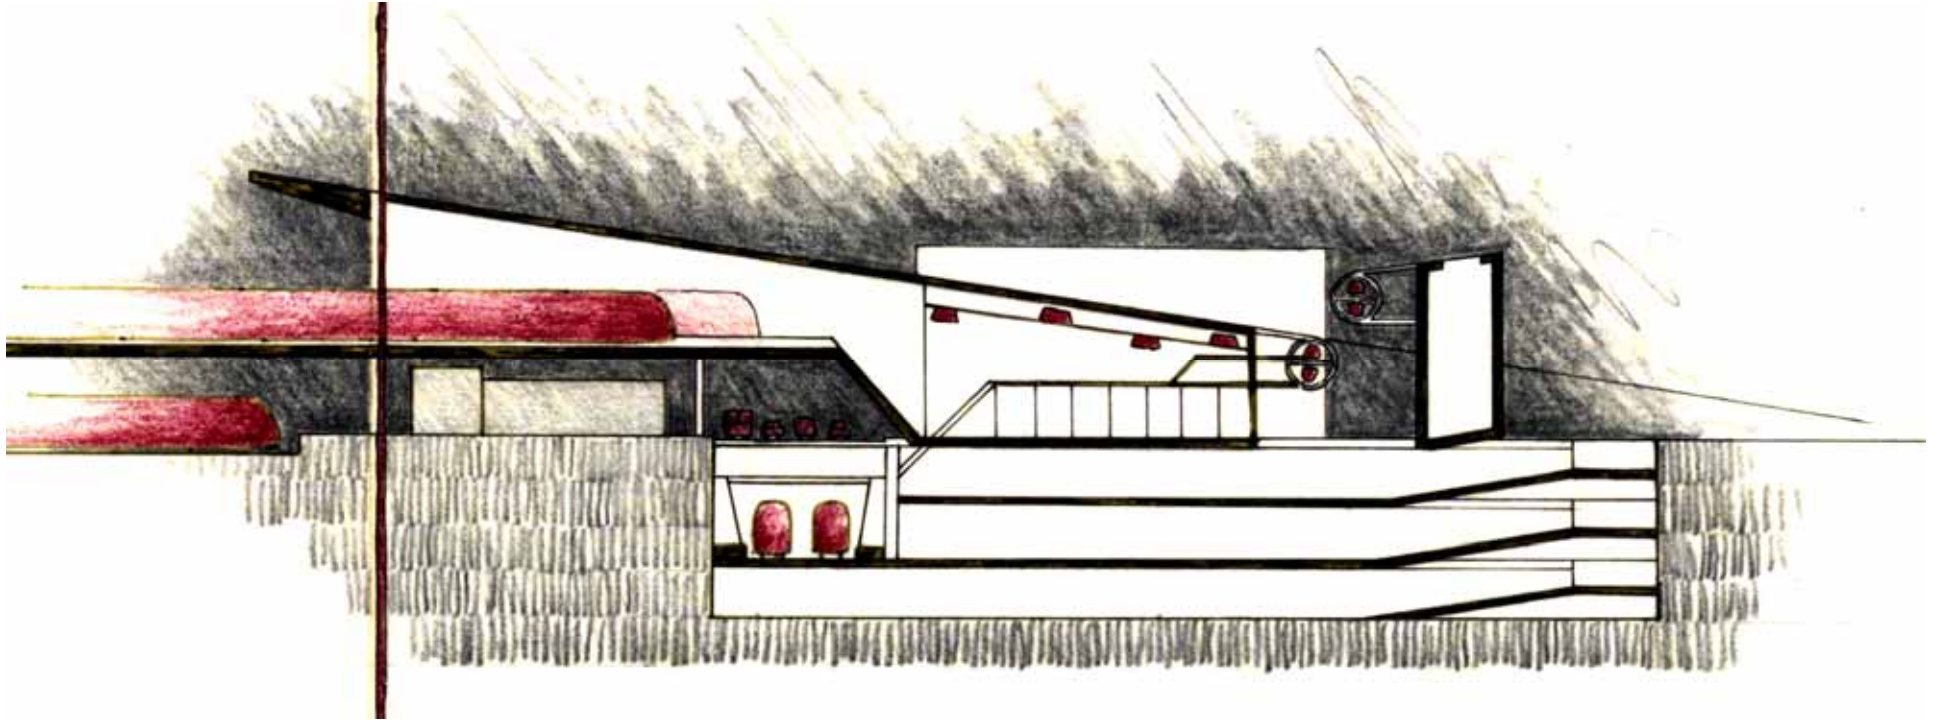


SECTIONS

drawing by: carmen trudell

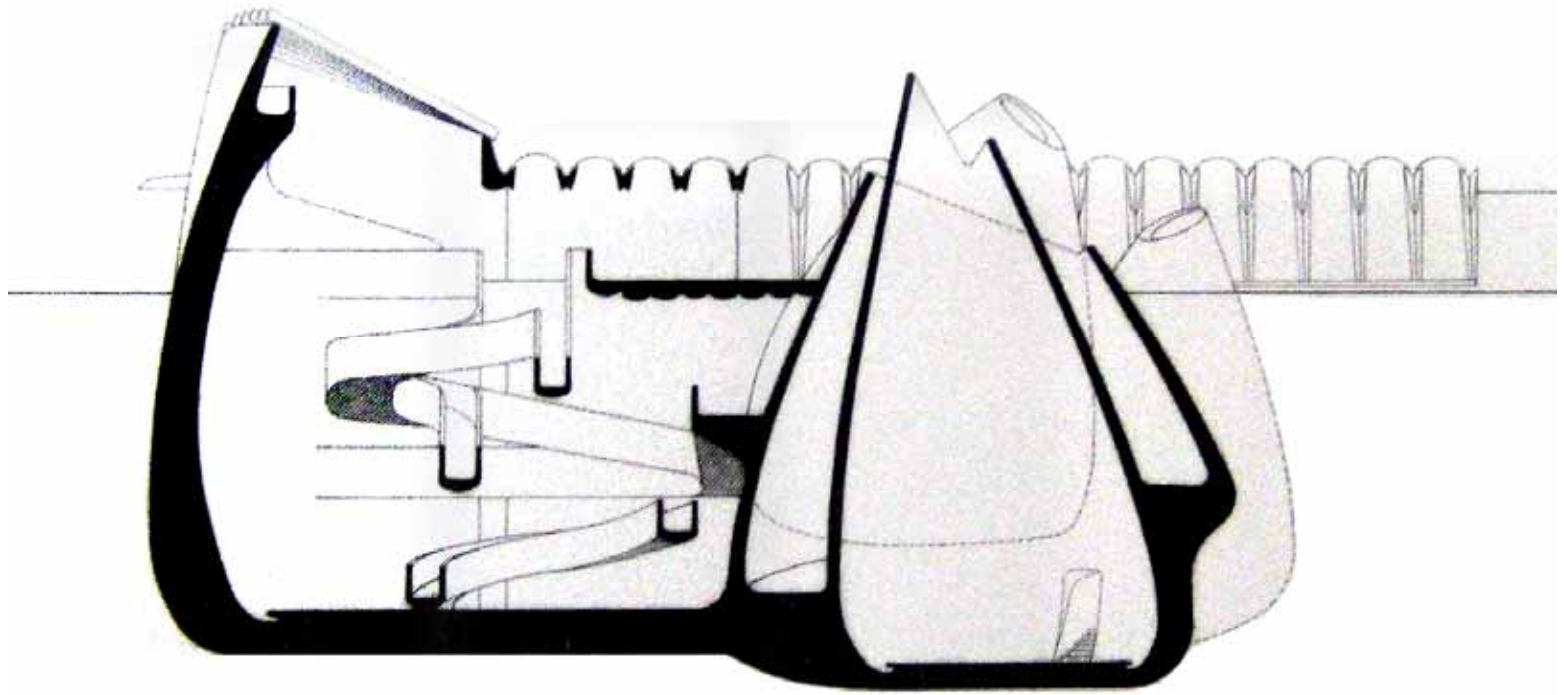

SECTIONS


drawing by: Jorn Utzon

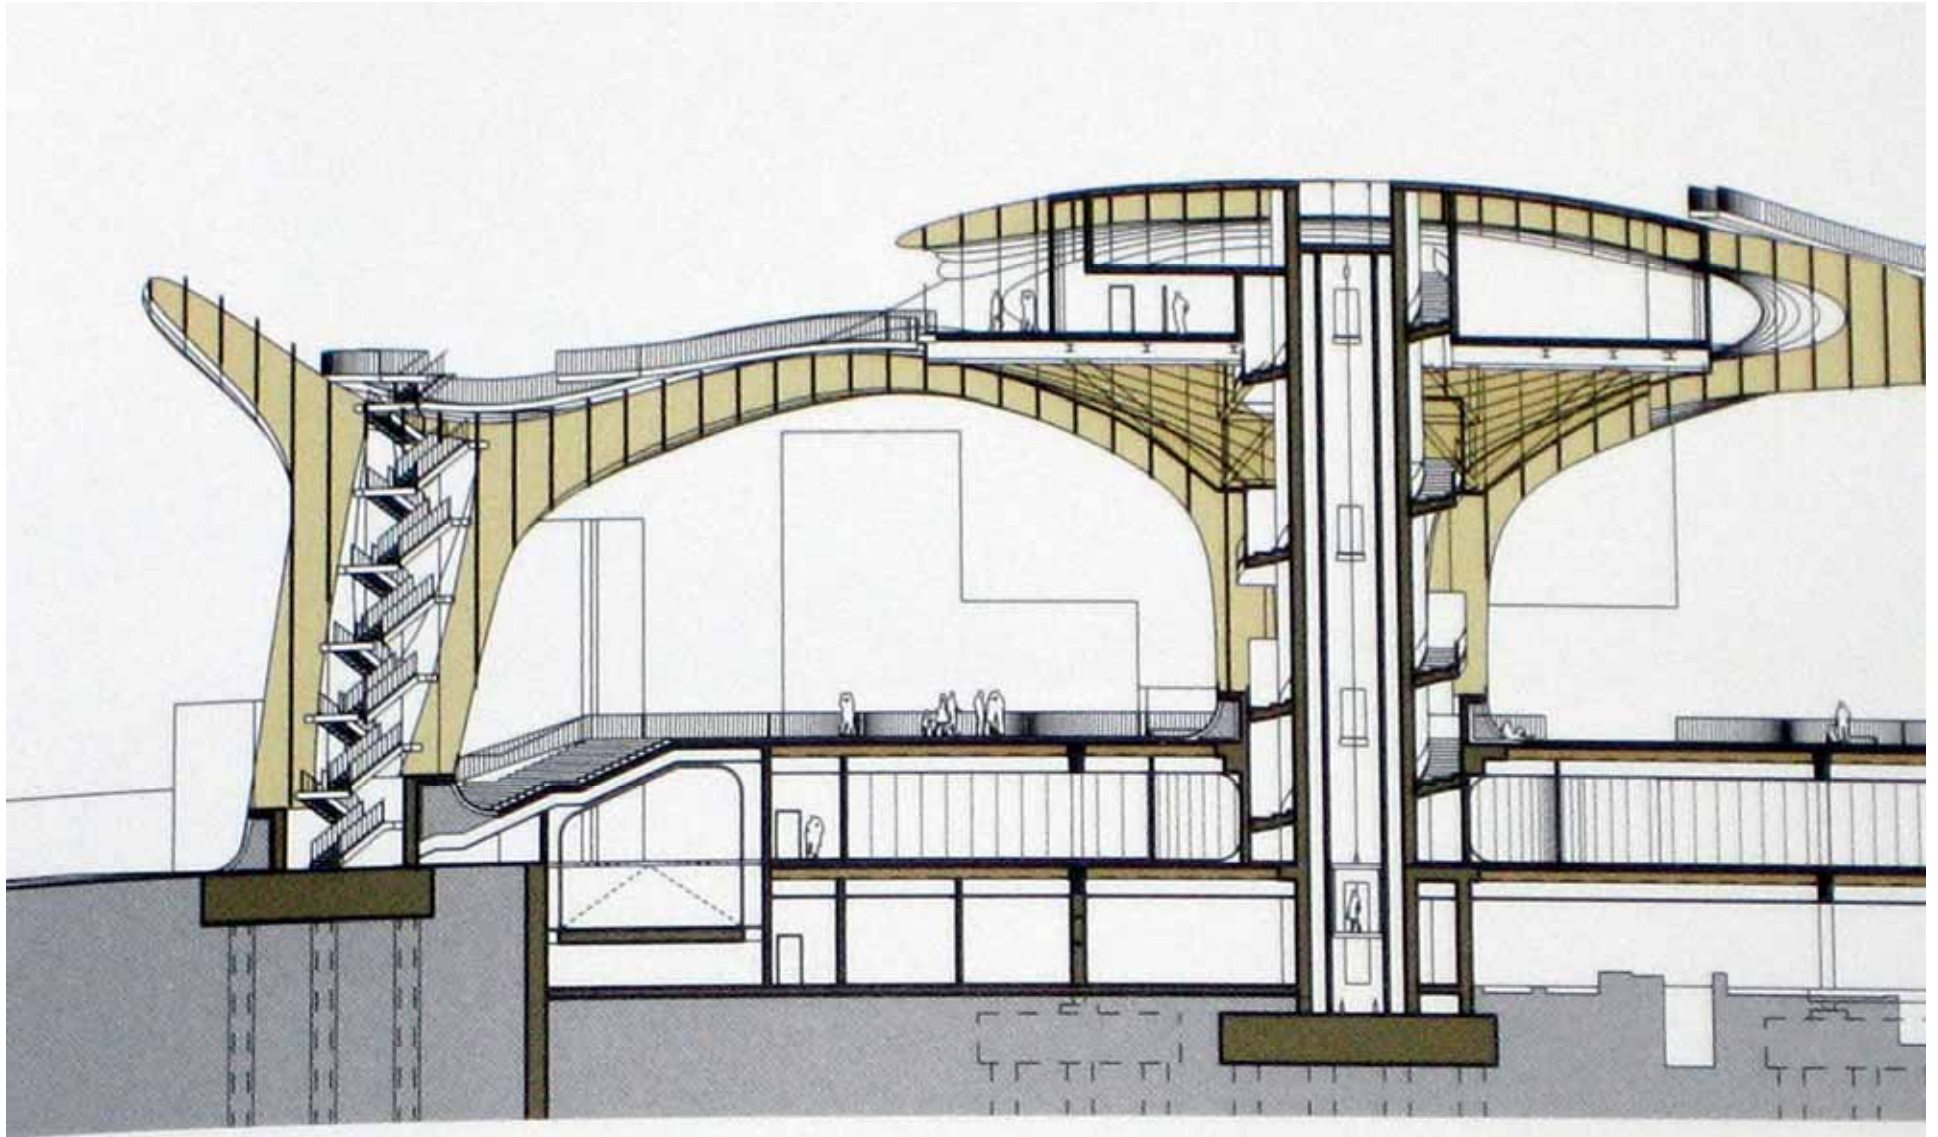

North-south section


SECTIONS

drawing by: Jurgen Mayer, Metropol Parasol

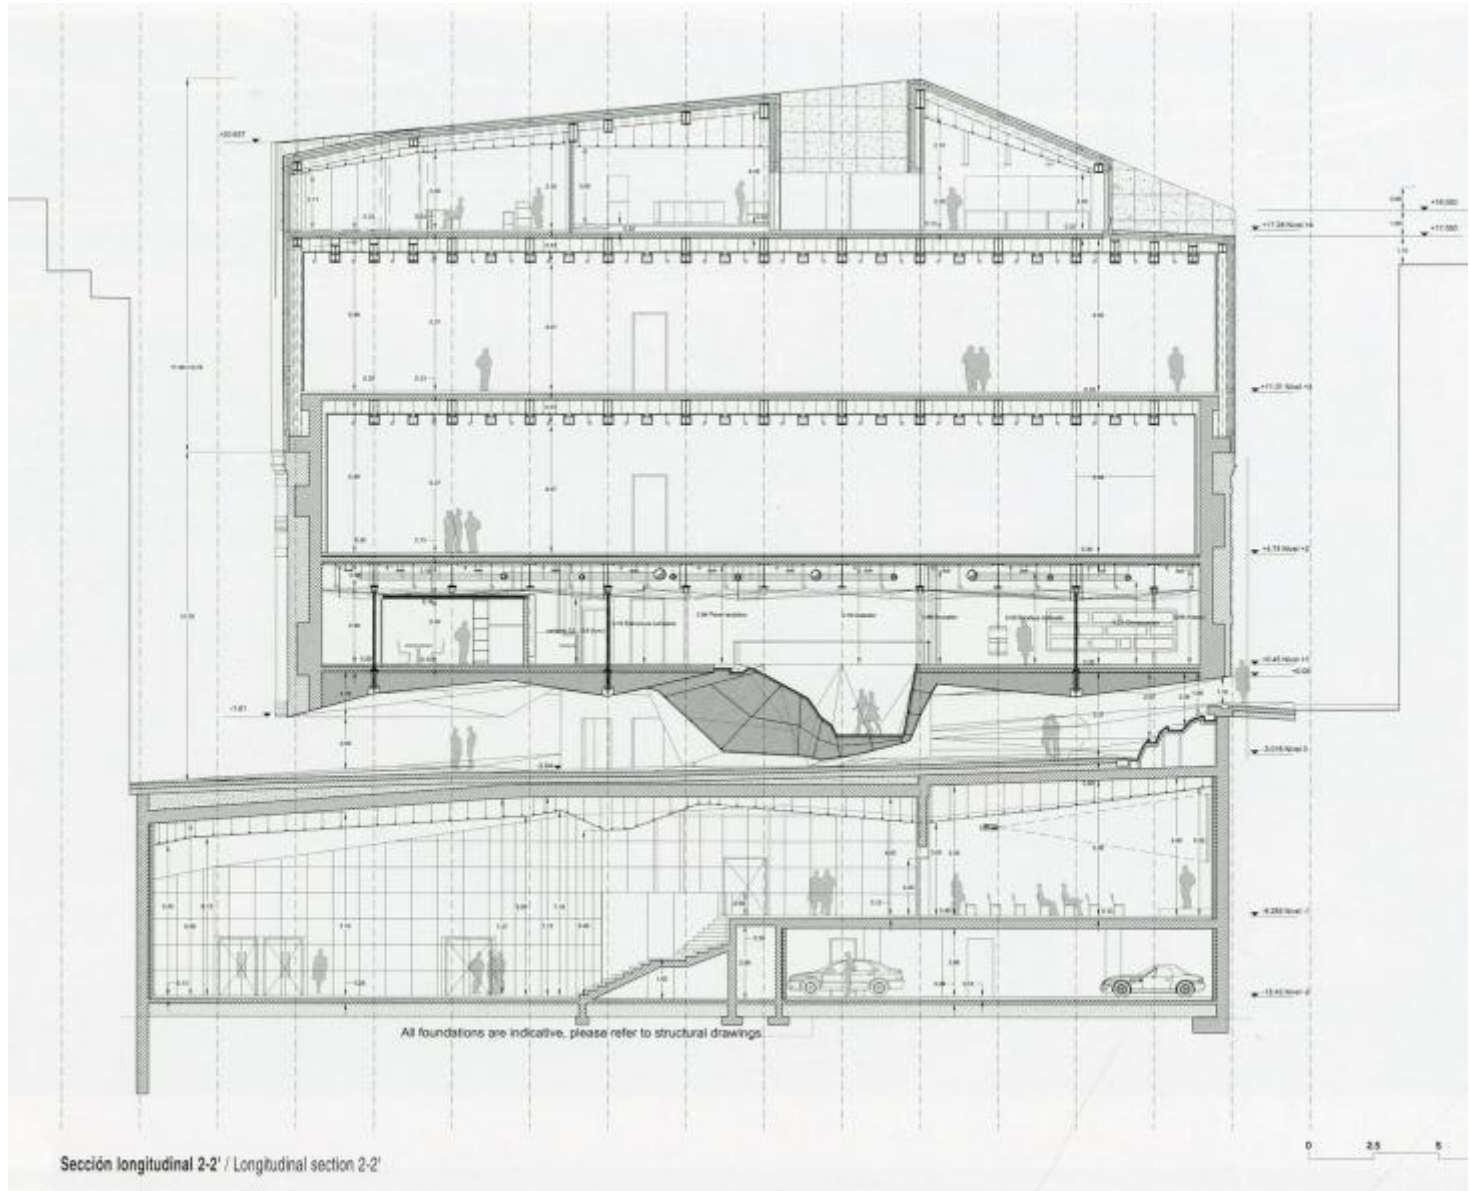

Herzog & de Meuron
Caixa Forum

Building Section


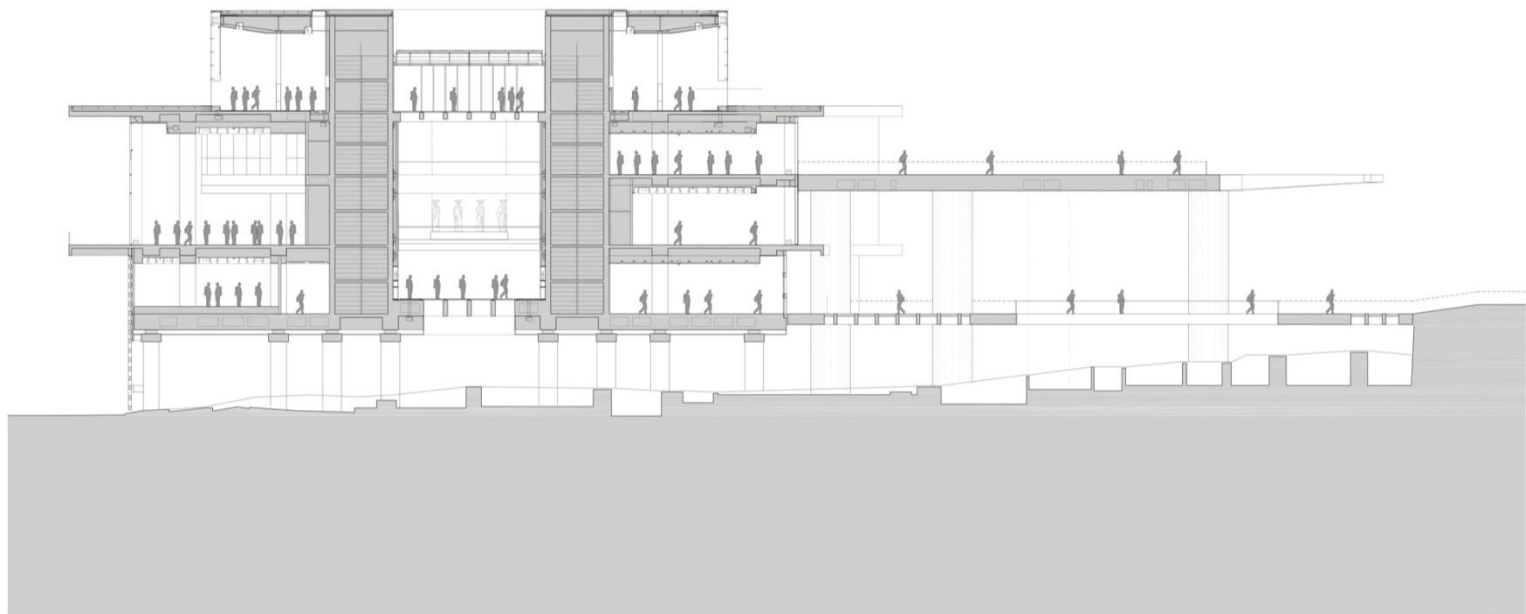


TRANSVERSAL SECTION



Bernard Tschumi
The New Acropolis Museum


Building Section

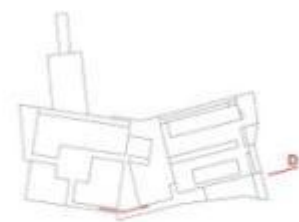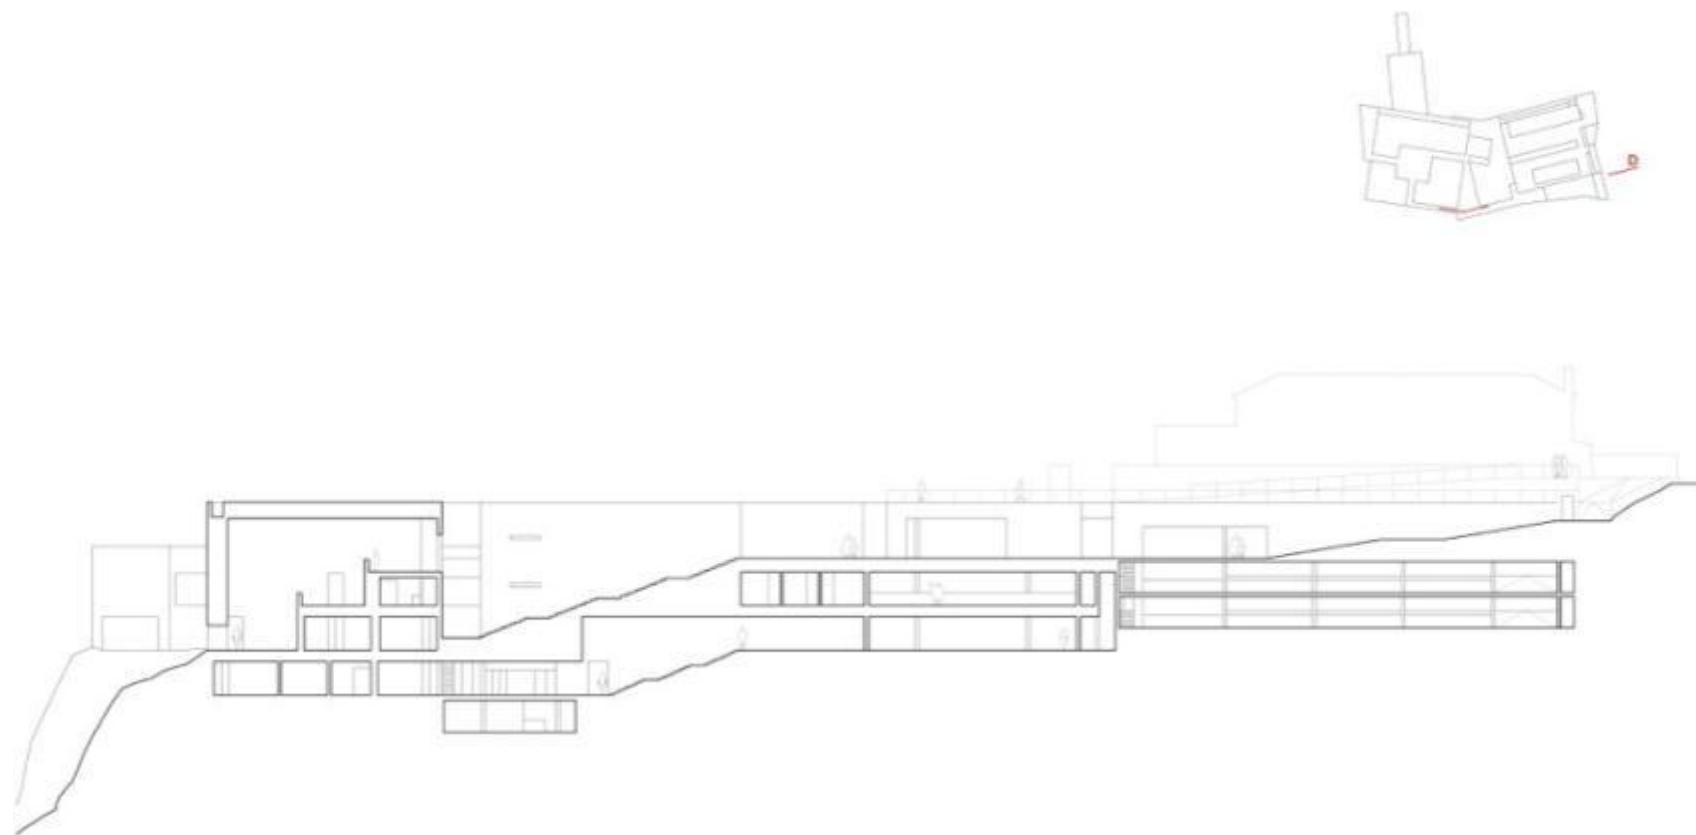

Corte D


PAULO DAVID
Arts Center

Building Section

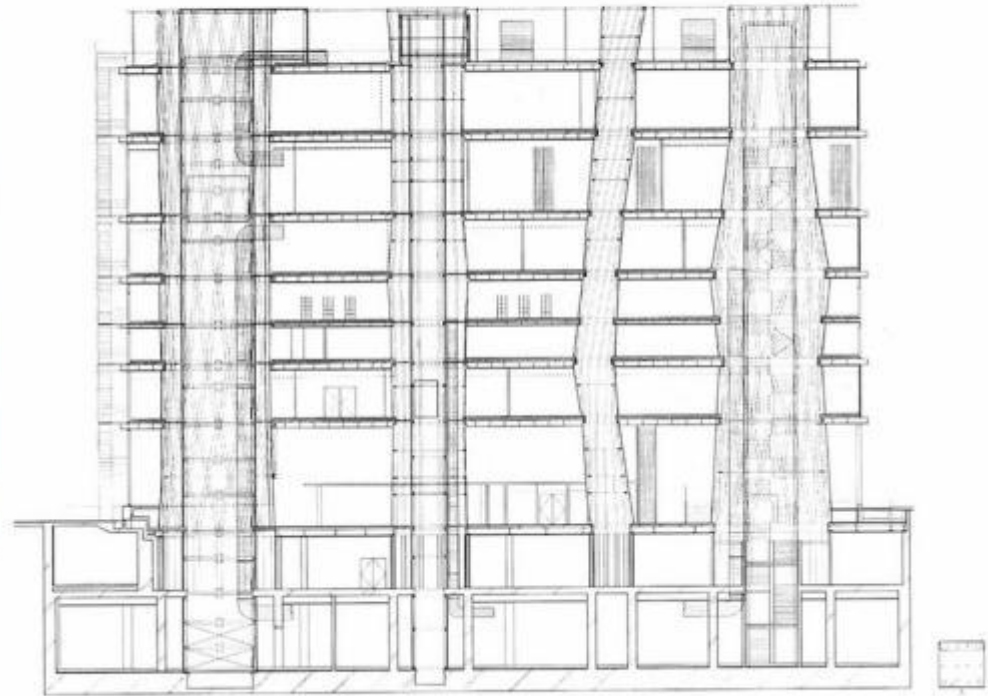


TOYO ITO
Sendai Mediatheque

Building Section

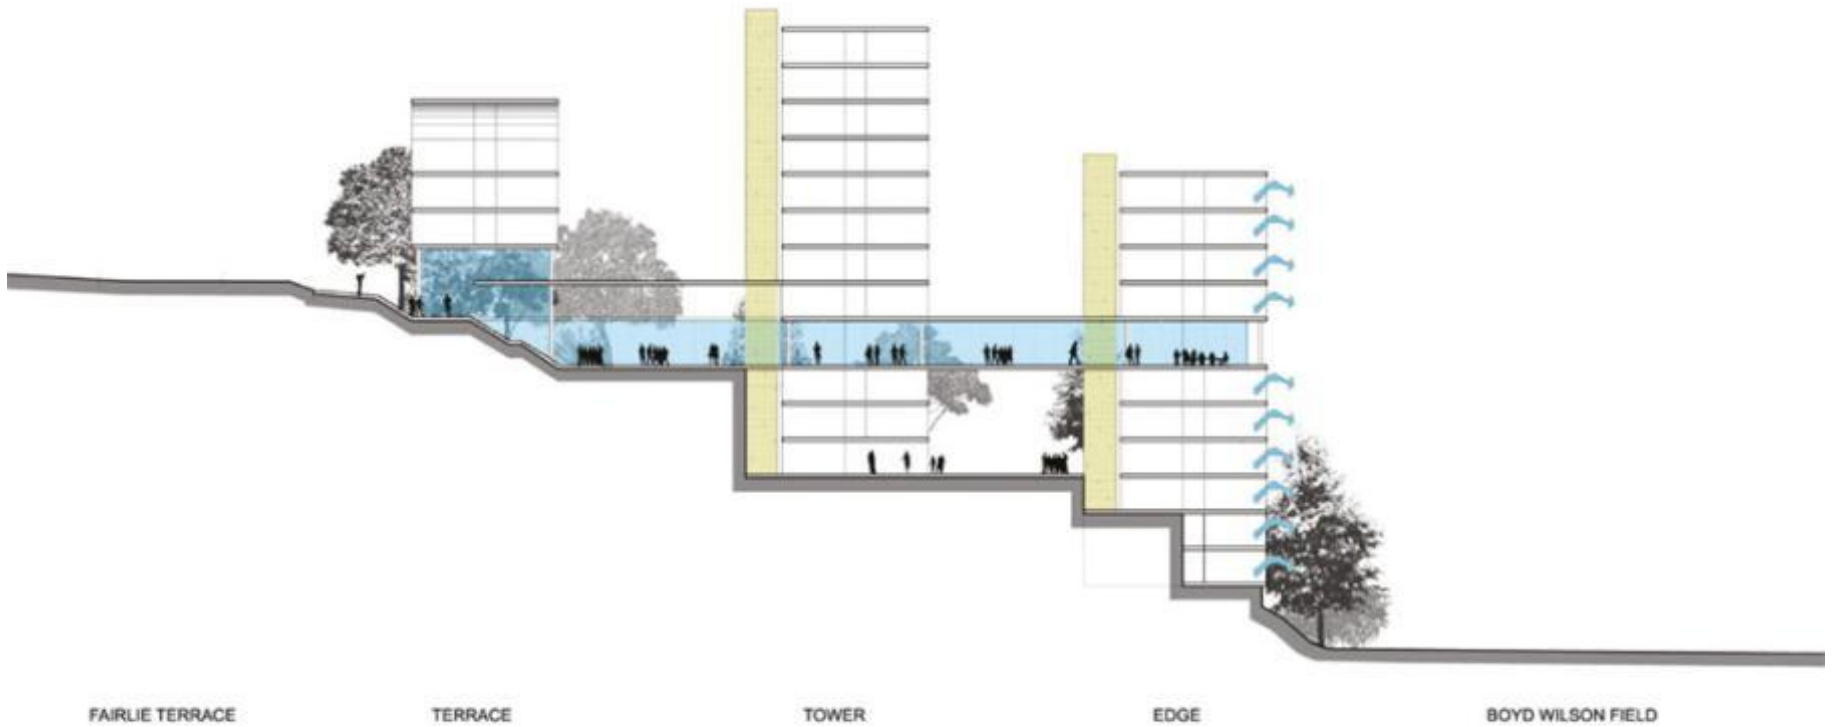


ARCHITECTUS
Te Puni Village

Site Section

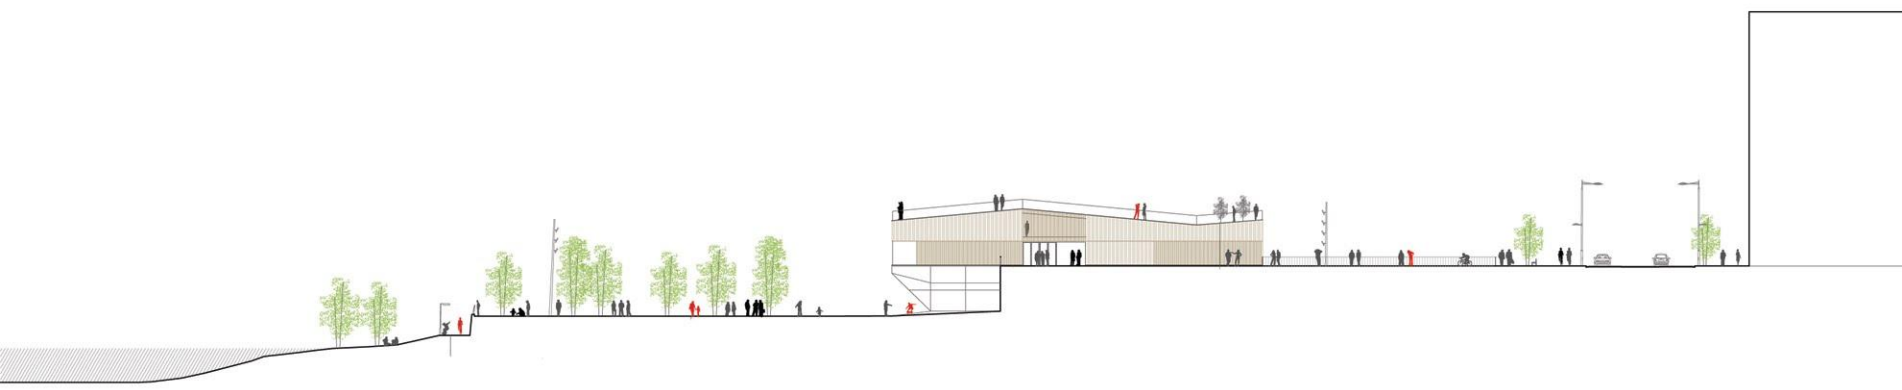

MANGEN ARCHITECTOS
Environmental Unit Headquarters

Site Section

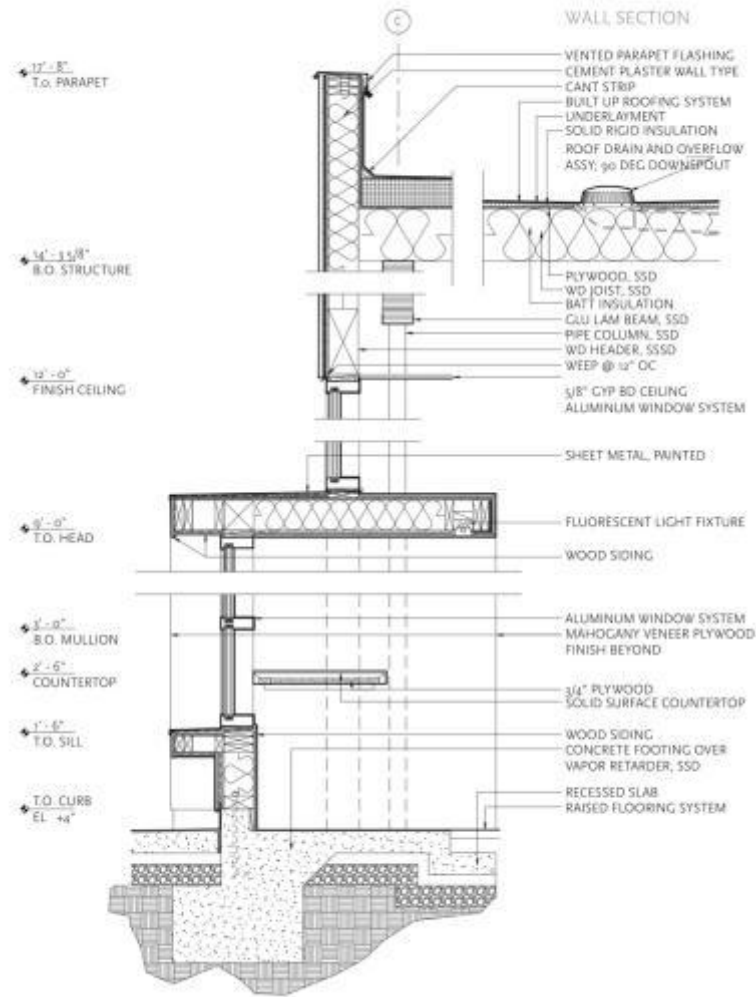


FOUGERON ARCHITECTURE
Ingleside Branch Library

Wall Section



ATELIER BOW WOW
House and Atelier

Section Perspective

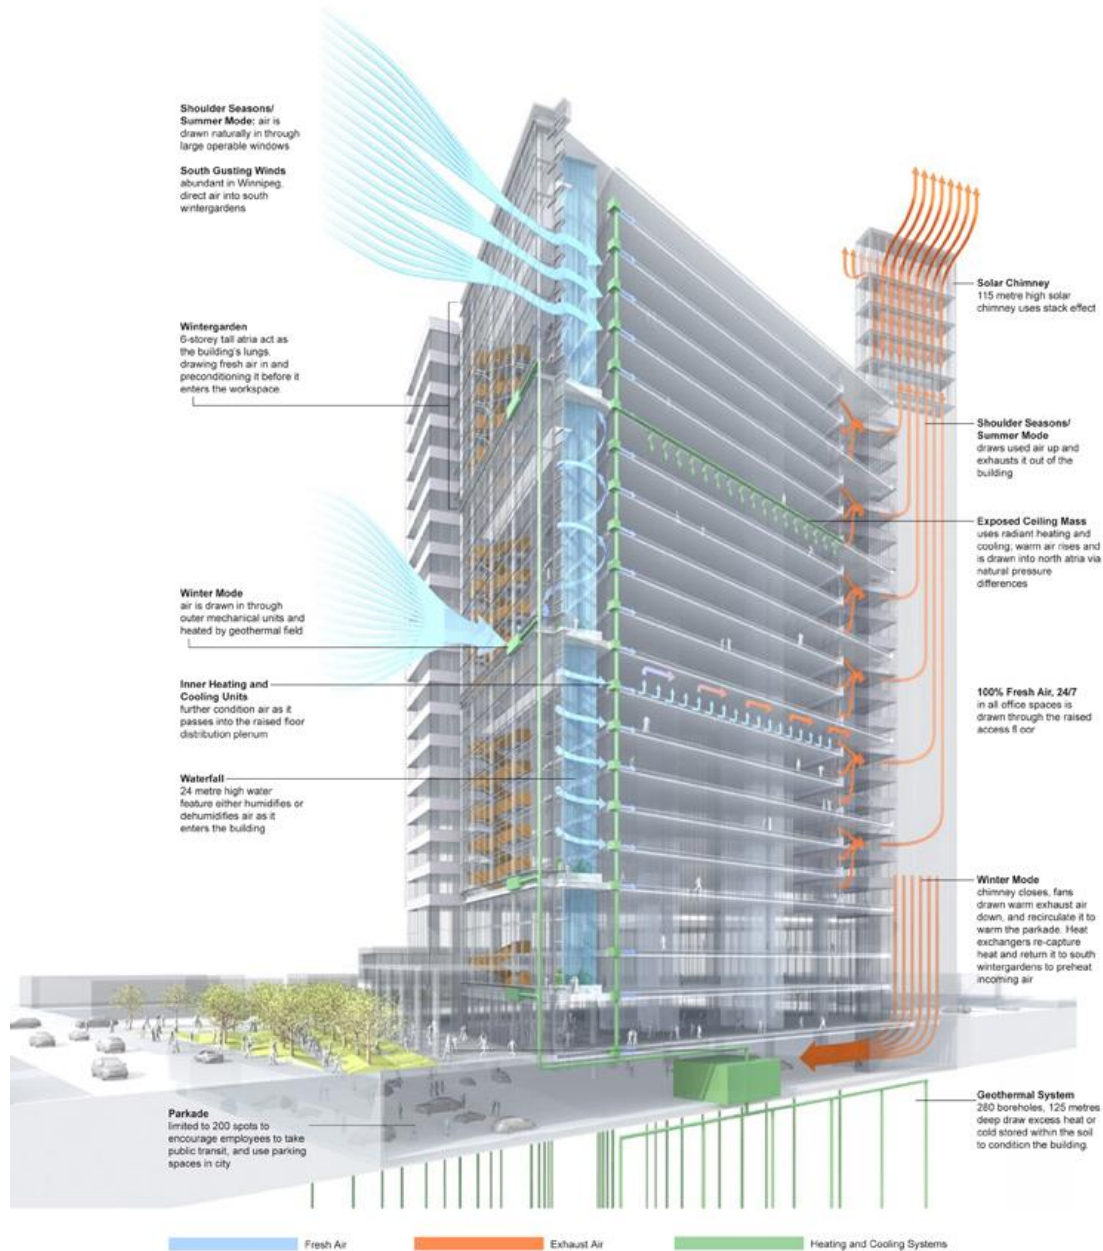


KPMB Architects
Manitoba Hydro

Section Perspective



Competition Finalist Jerry Lai

Rendered Section

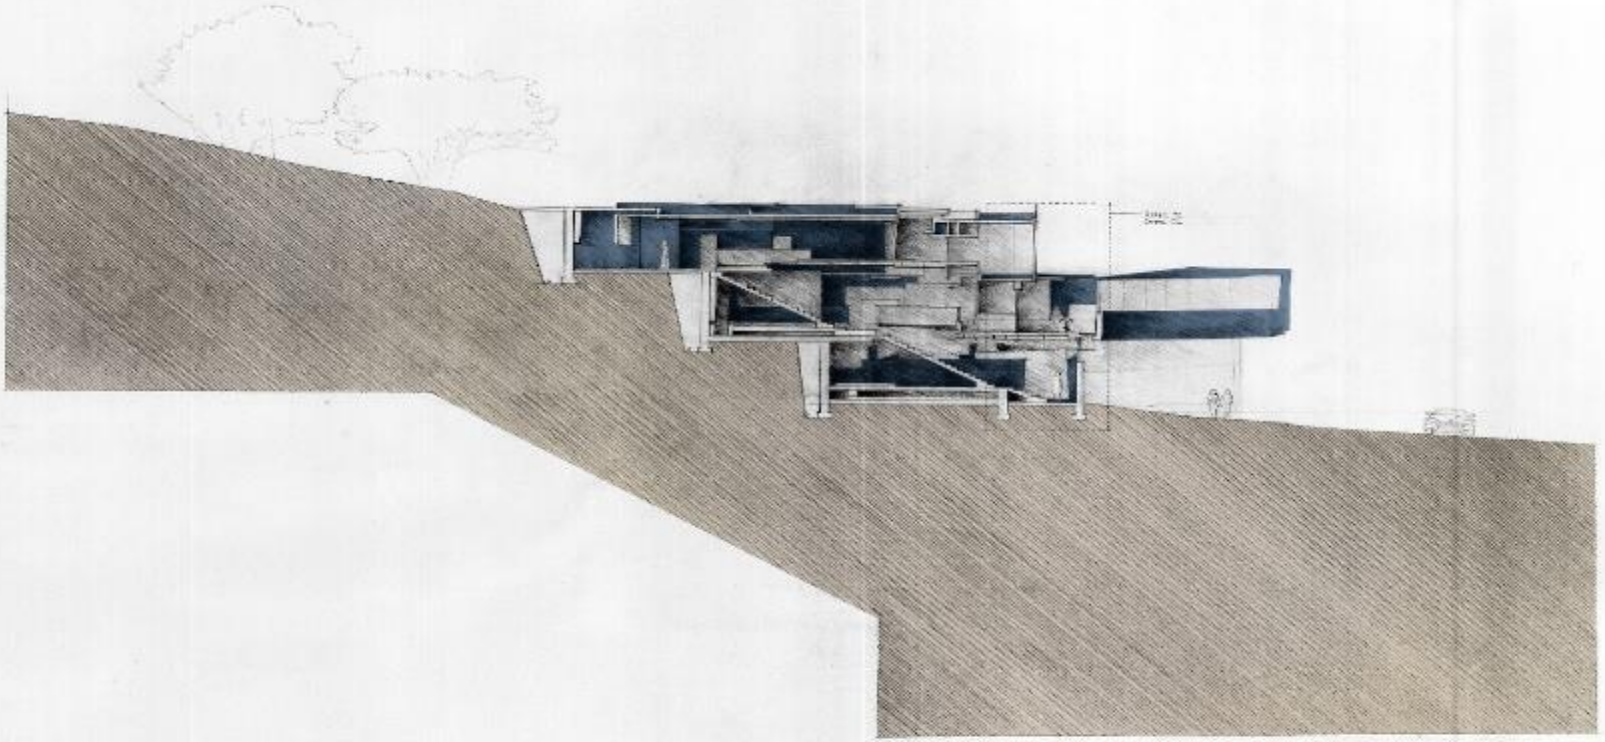

ARCHITECT
BY ADRIEN LO
DRAWING

SECTION 1/10

Bartlett School of Architecture
Student Drawing by Adrien Lo, 2011

Rendered Section