


49'-7"
NORTH

32'-3 7/8"
SOUTH

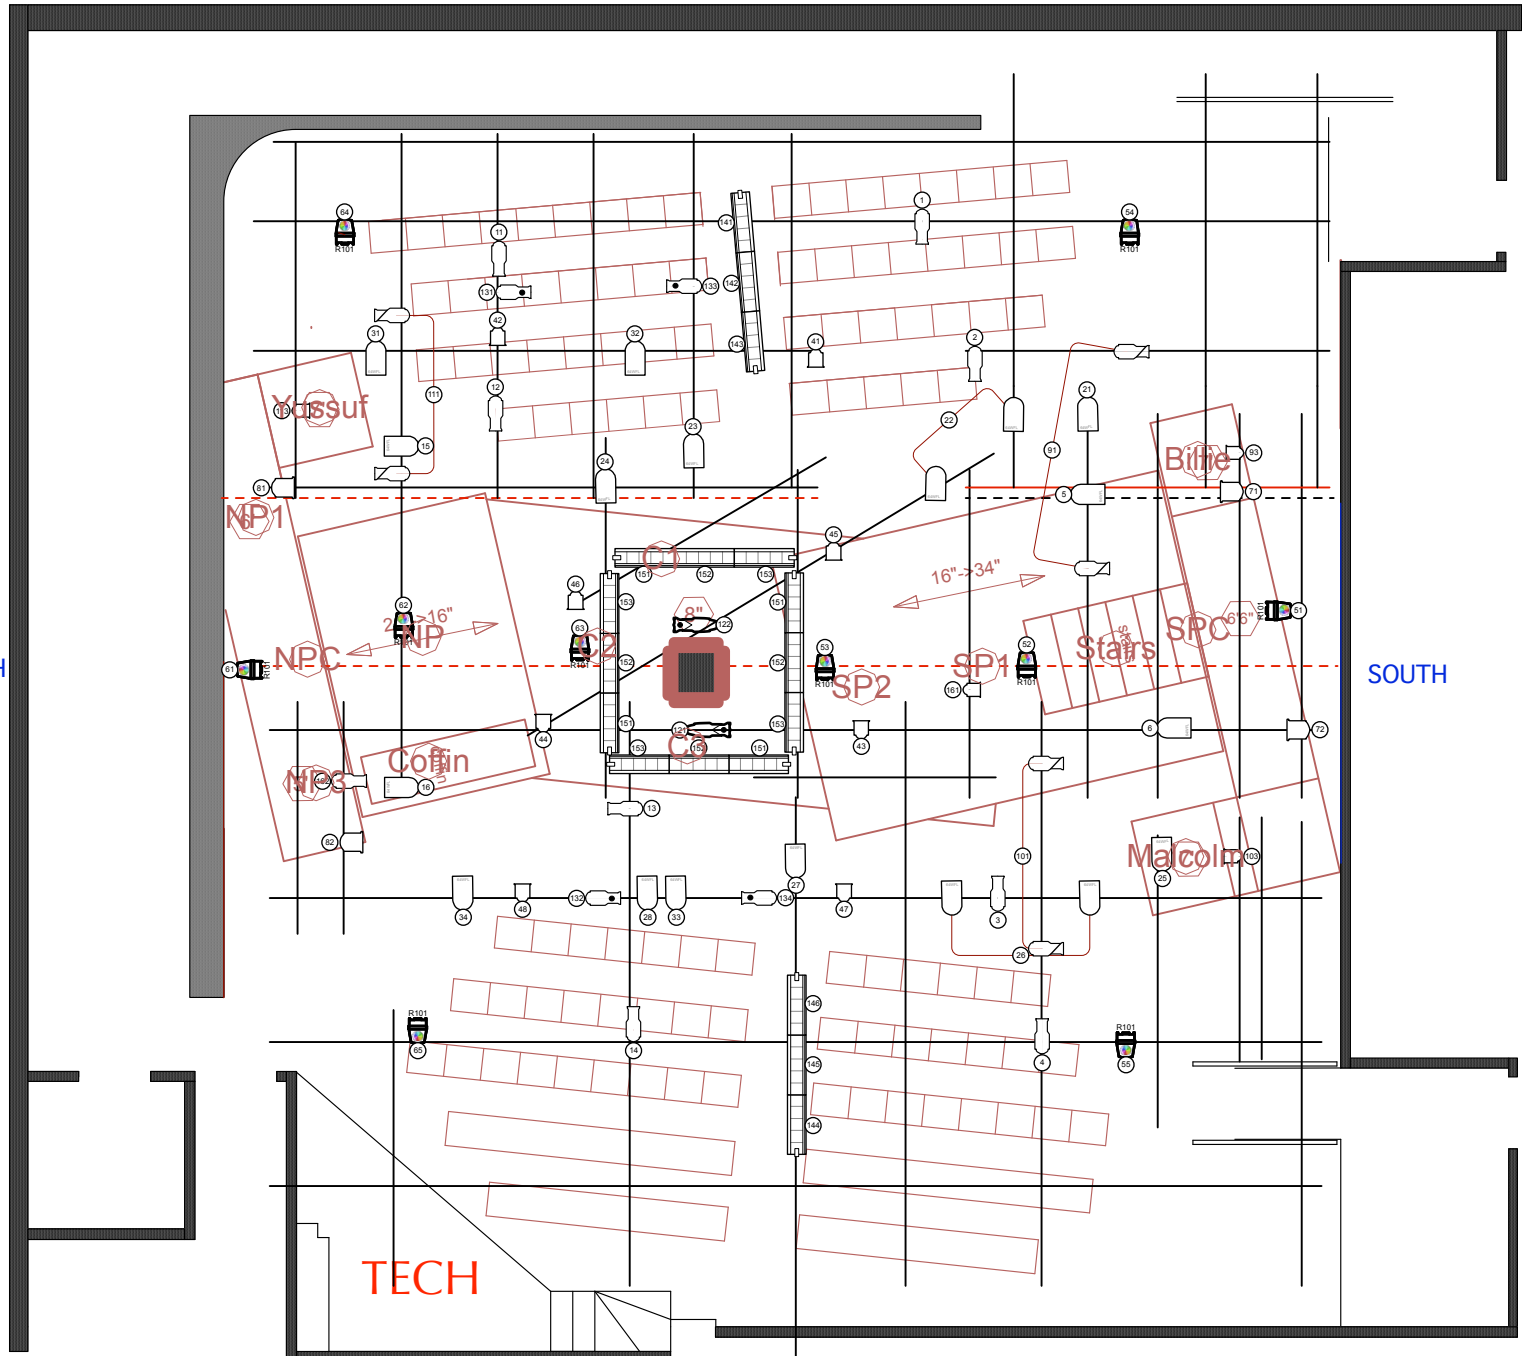

47'-11 1/2"