


1 2 3 4 5 6 7 8 9 10 11 12

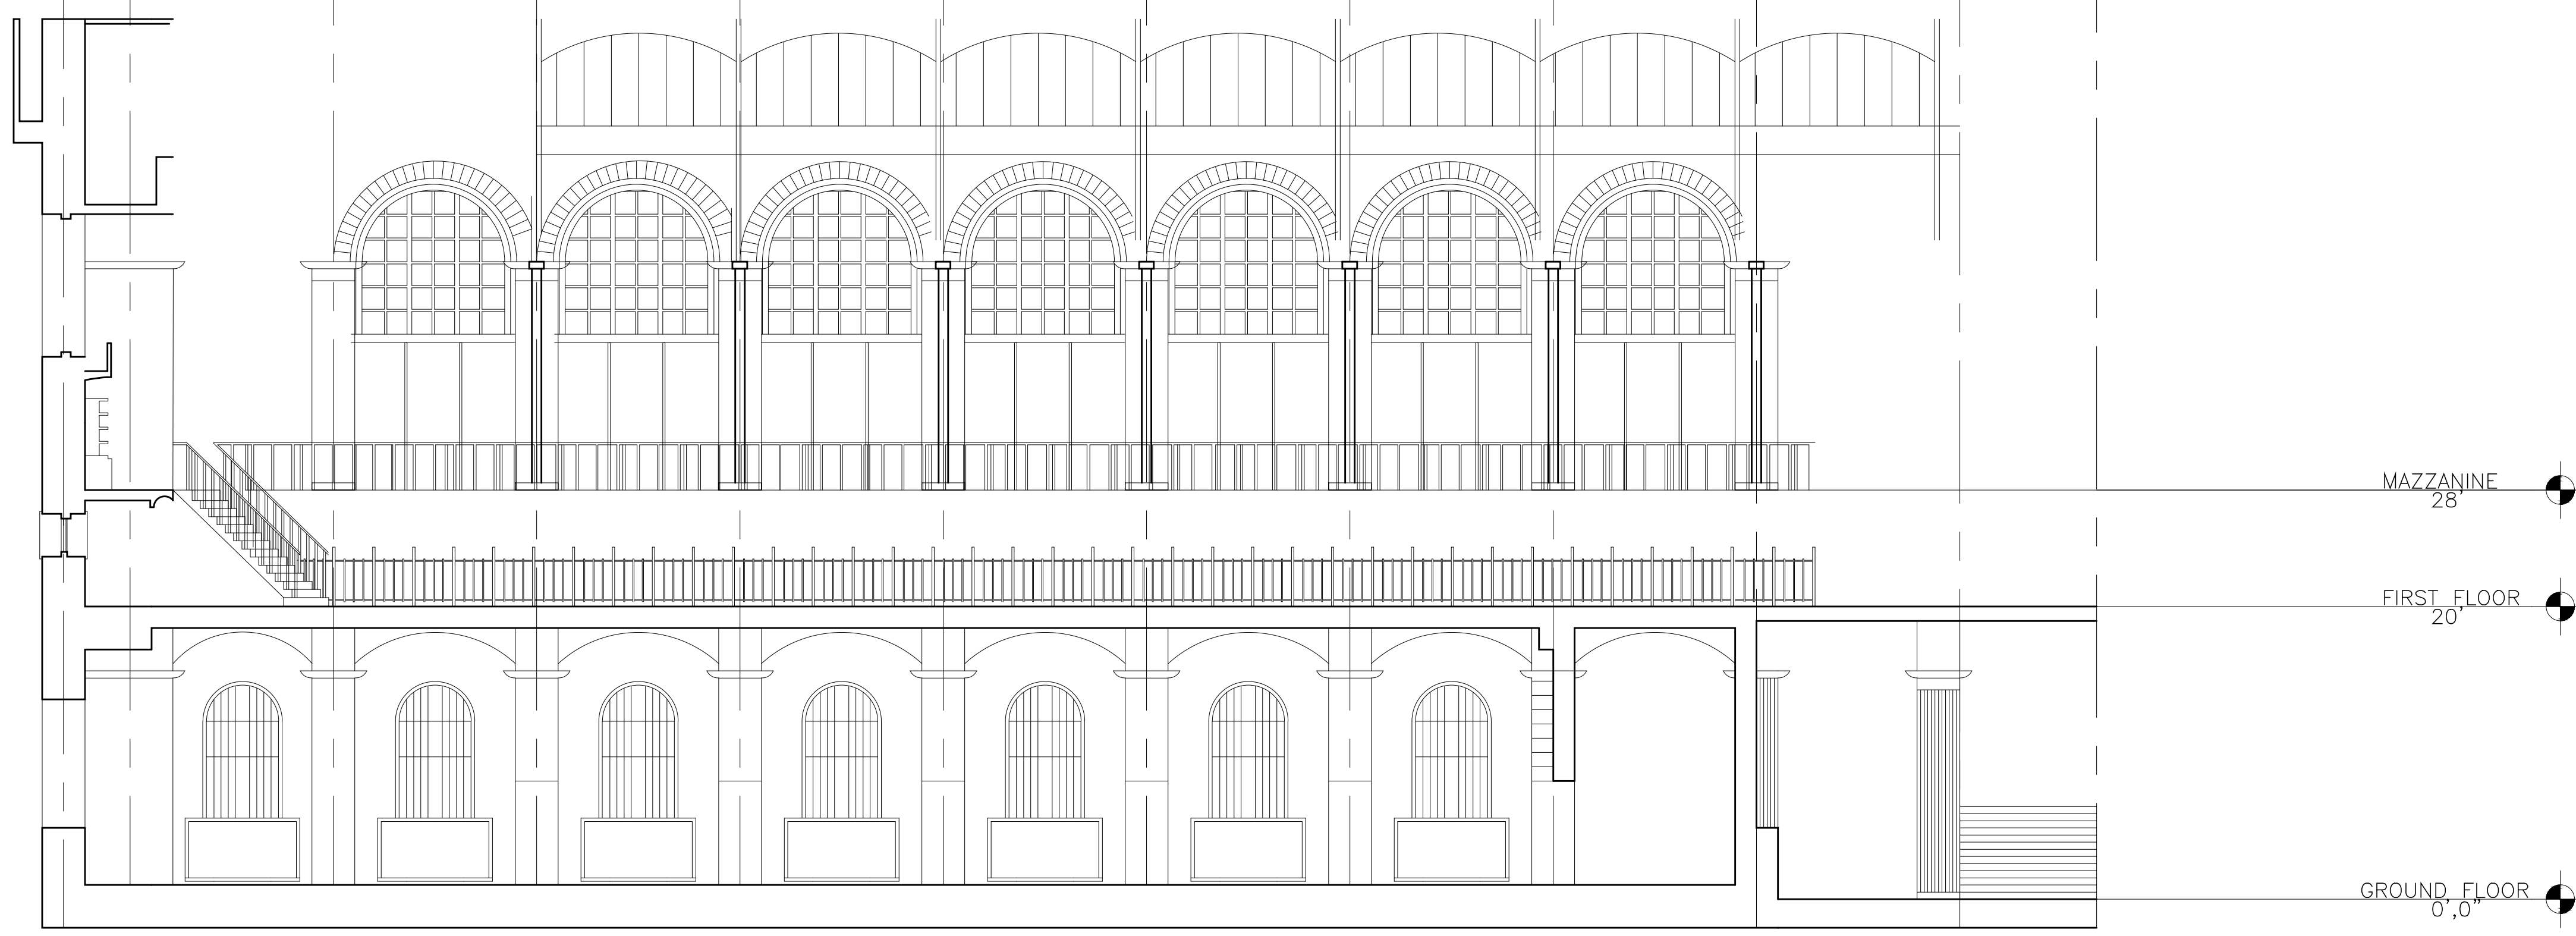

MAZZANINE
28'

FIRST FLOOR
20'

GROUND FLOOR
0,0'

BIBLIOTHÈQUE S. GENEVIEVE LONG SECTION
ARCH 1230 PROFESSOR MONTGOMERY IVAN CRUZ