




RESEARCH IMAGES

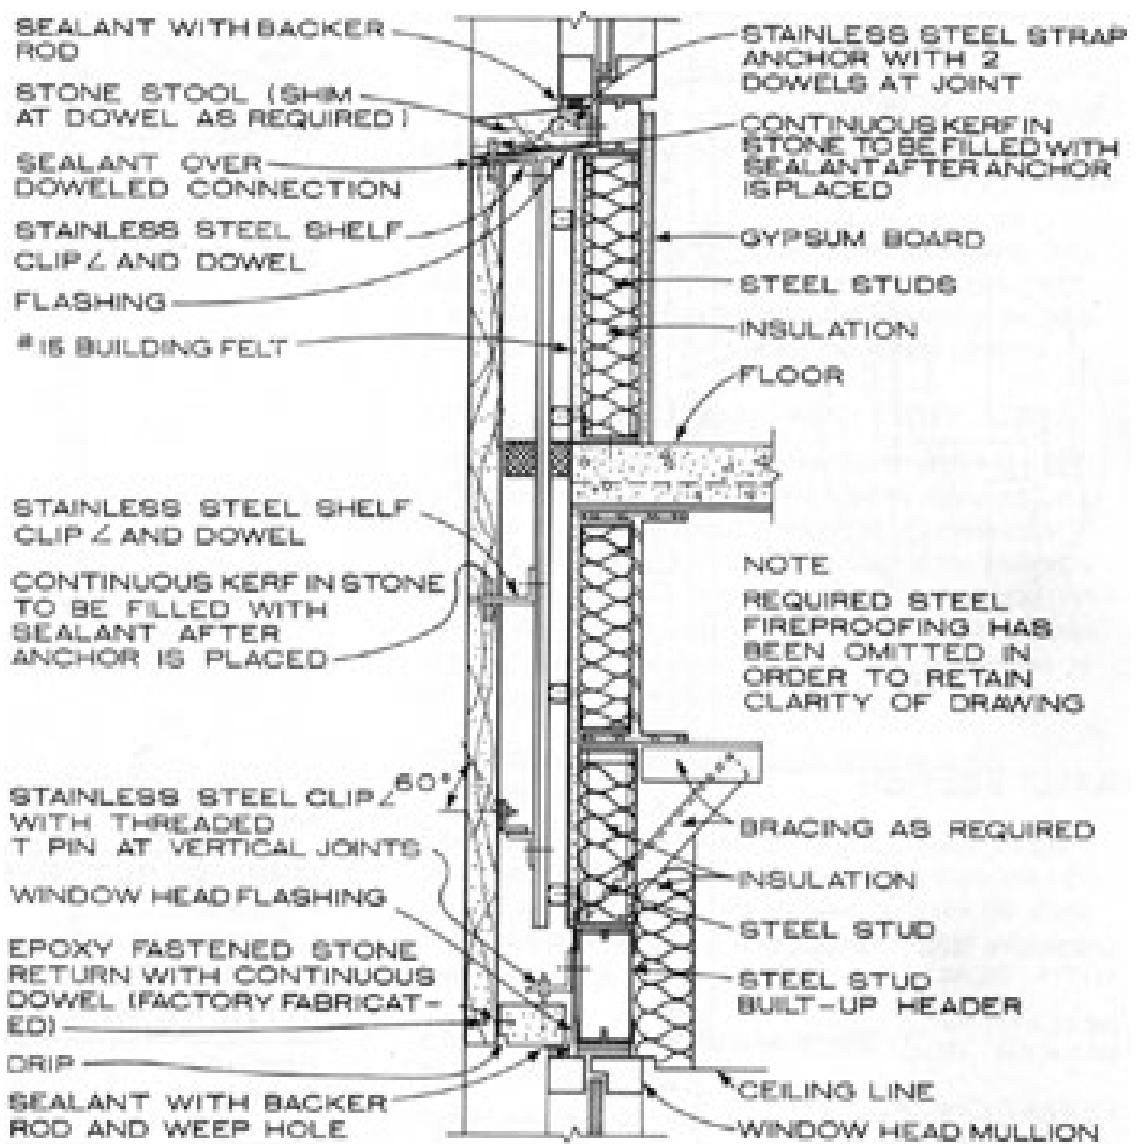

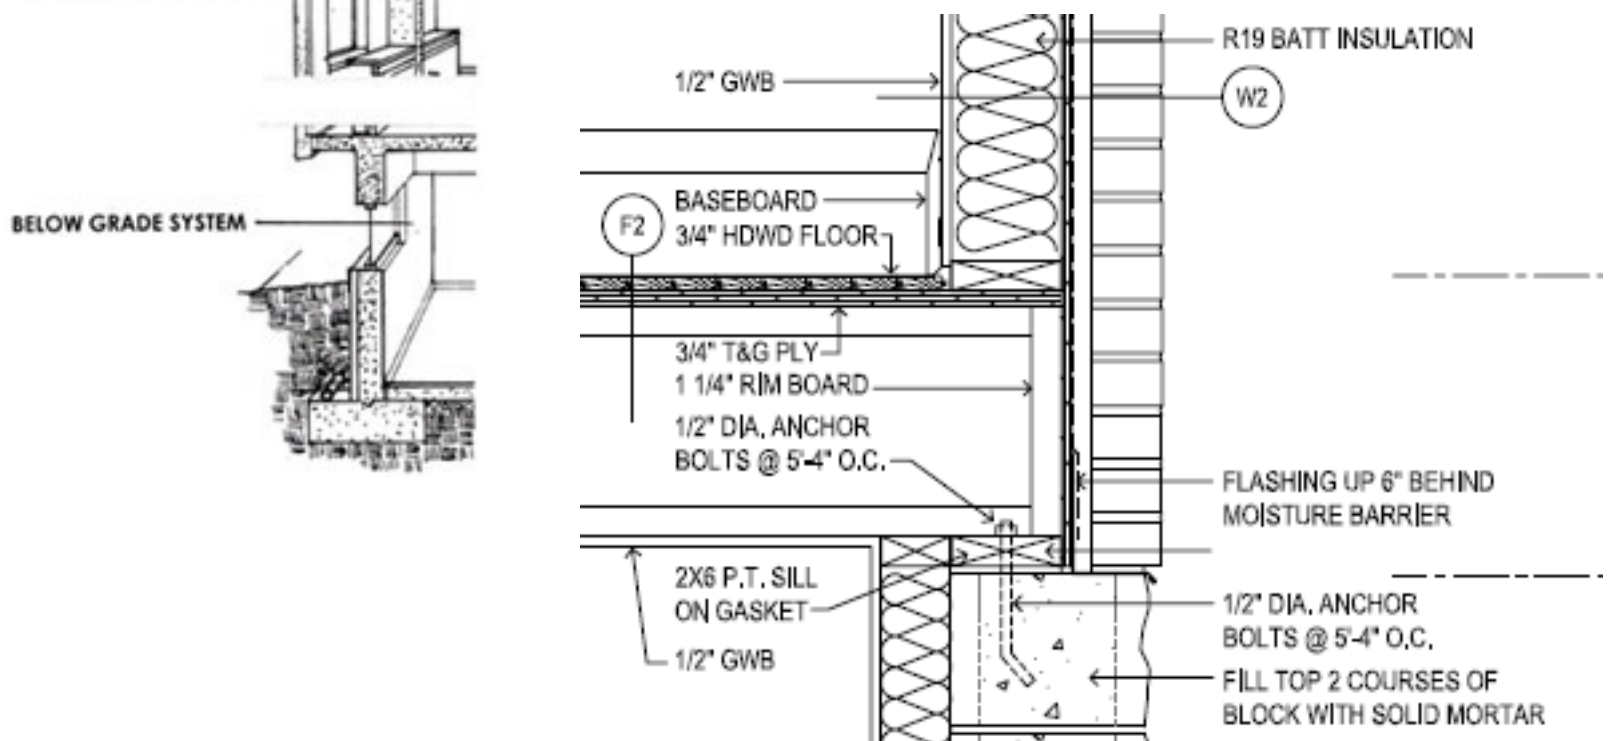



CURTAIN WALL ELEVATION

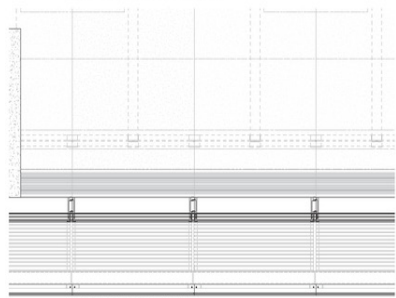

CURTAIN WALL PLAN



OFFICE CURTAIN WALL SECTION

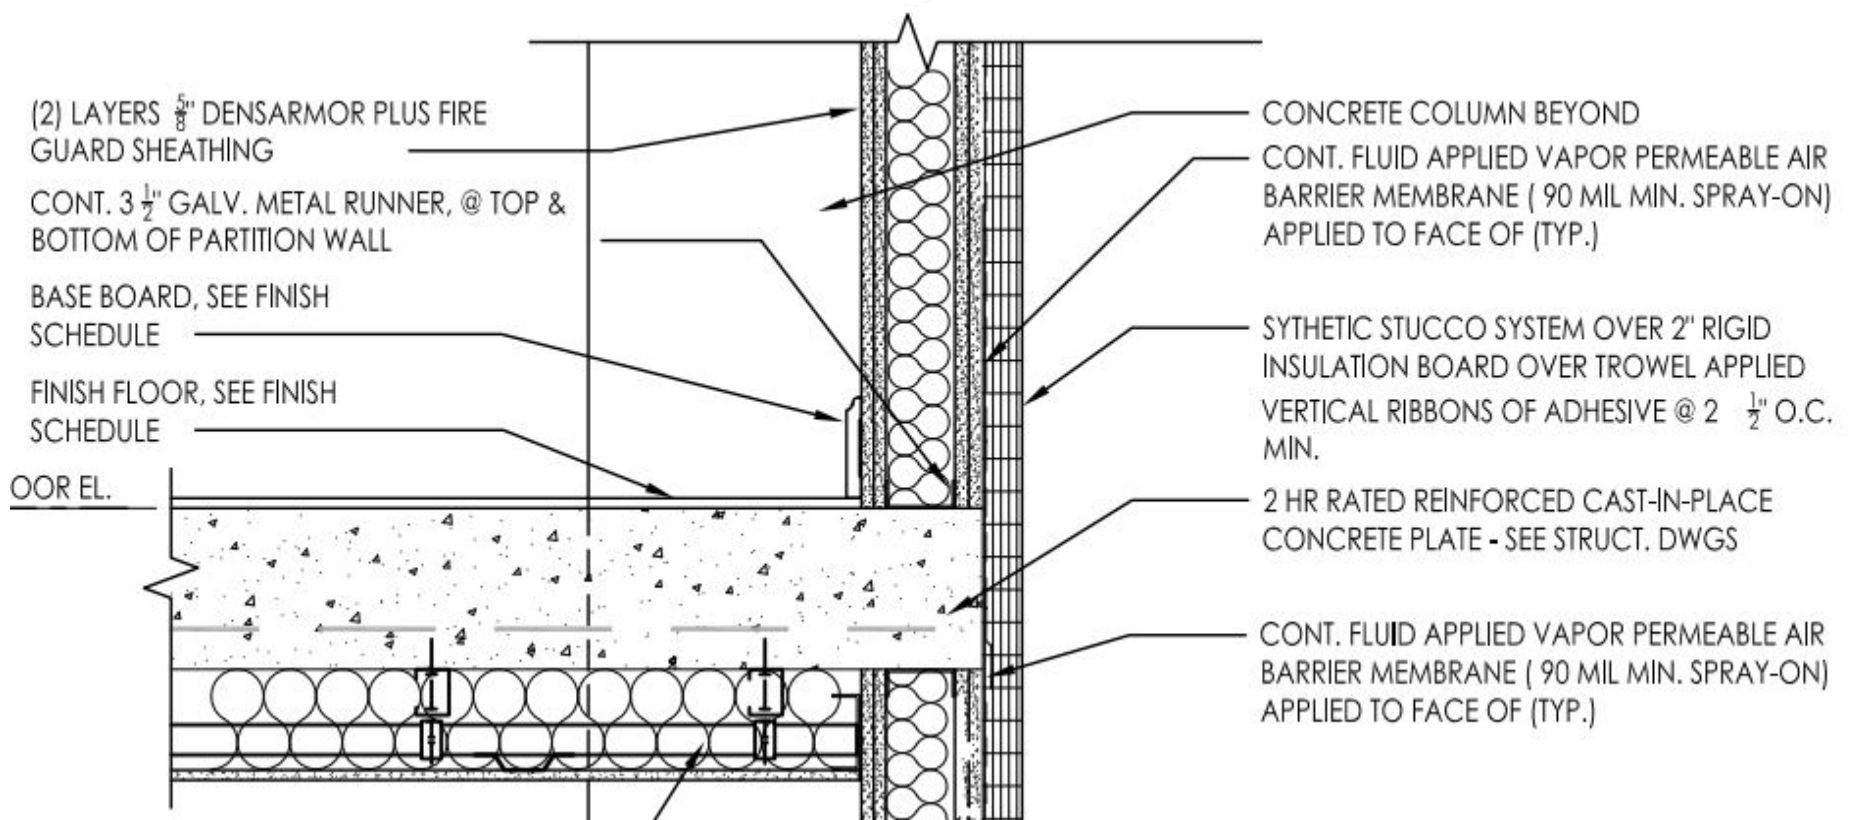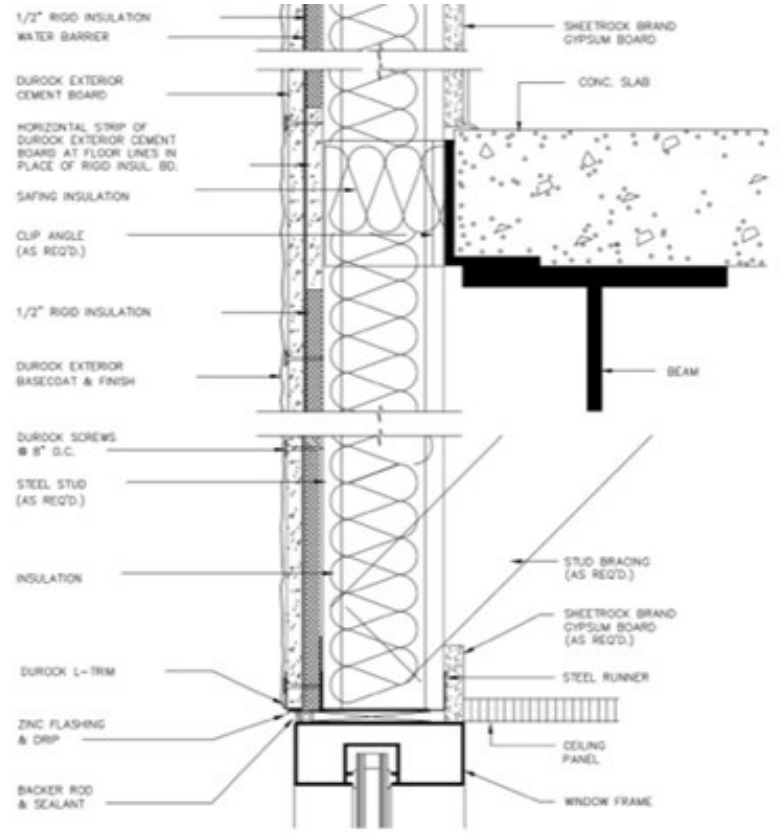

CITATIONS

<https://www.wbdg.org/systems-specifications/building-envelope-design-guide/building-envelope-design-guide-introduction>

<http://keywordteam.net/gallery/34910.html>

<https://www.pinterest.com/explore/reinforced-concrete/>