


59TH STREET

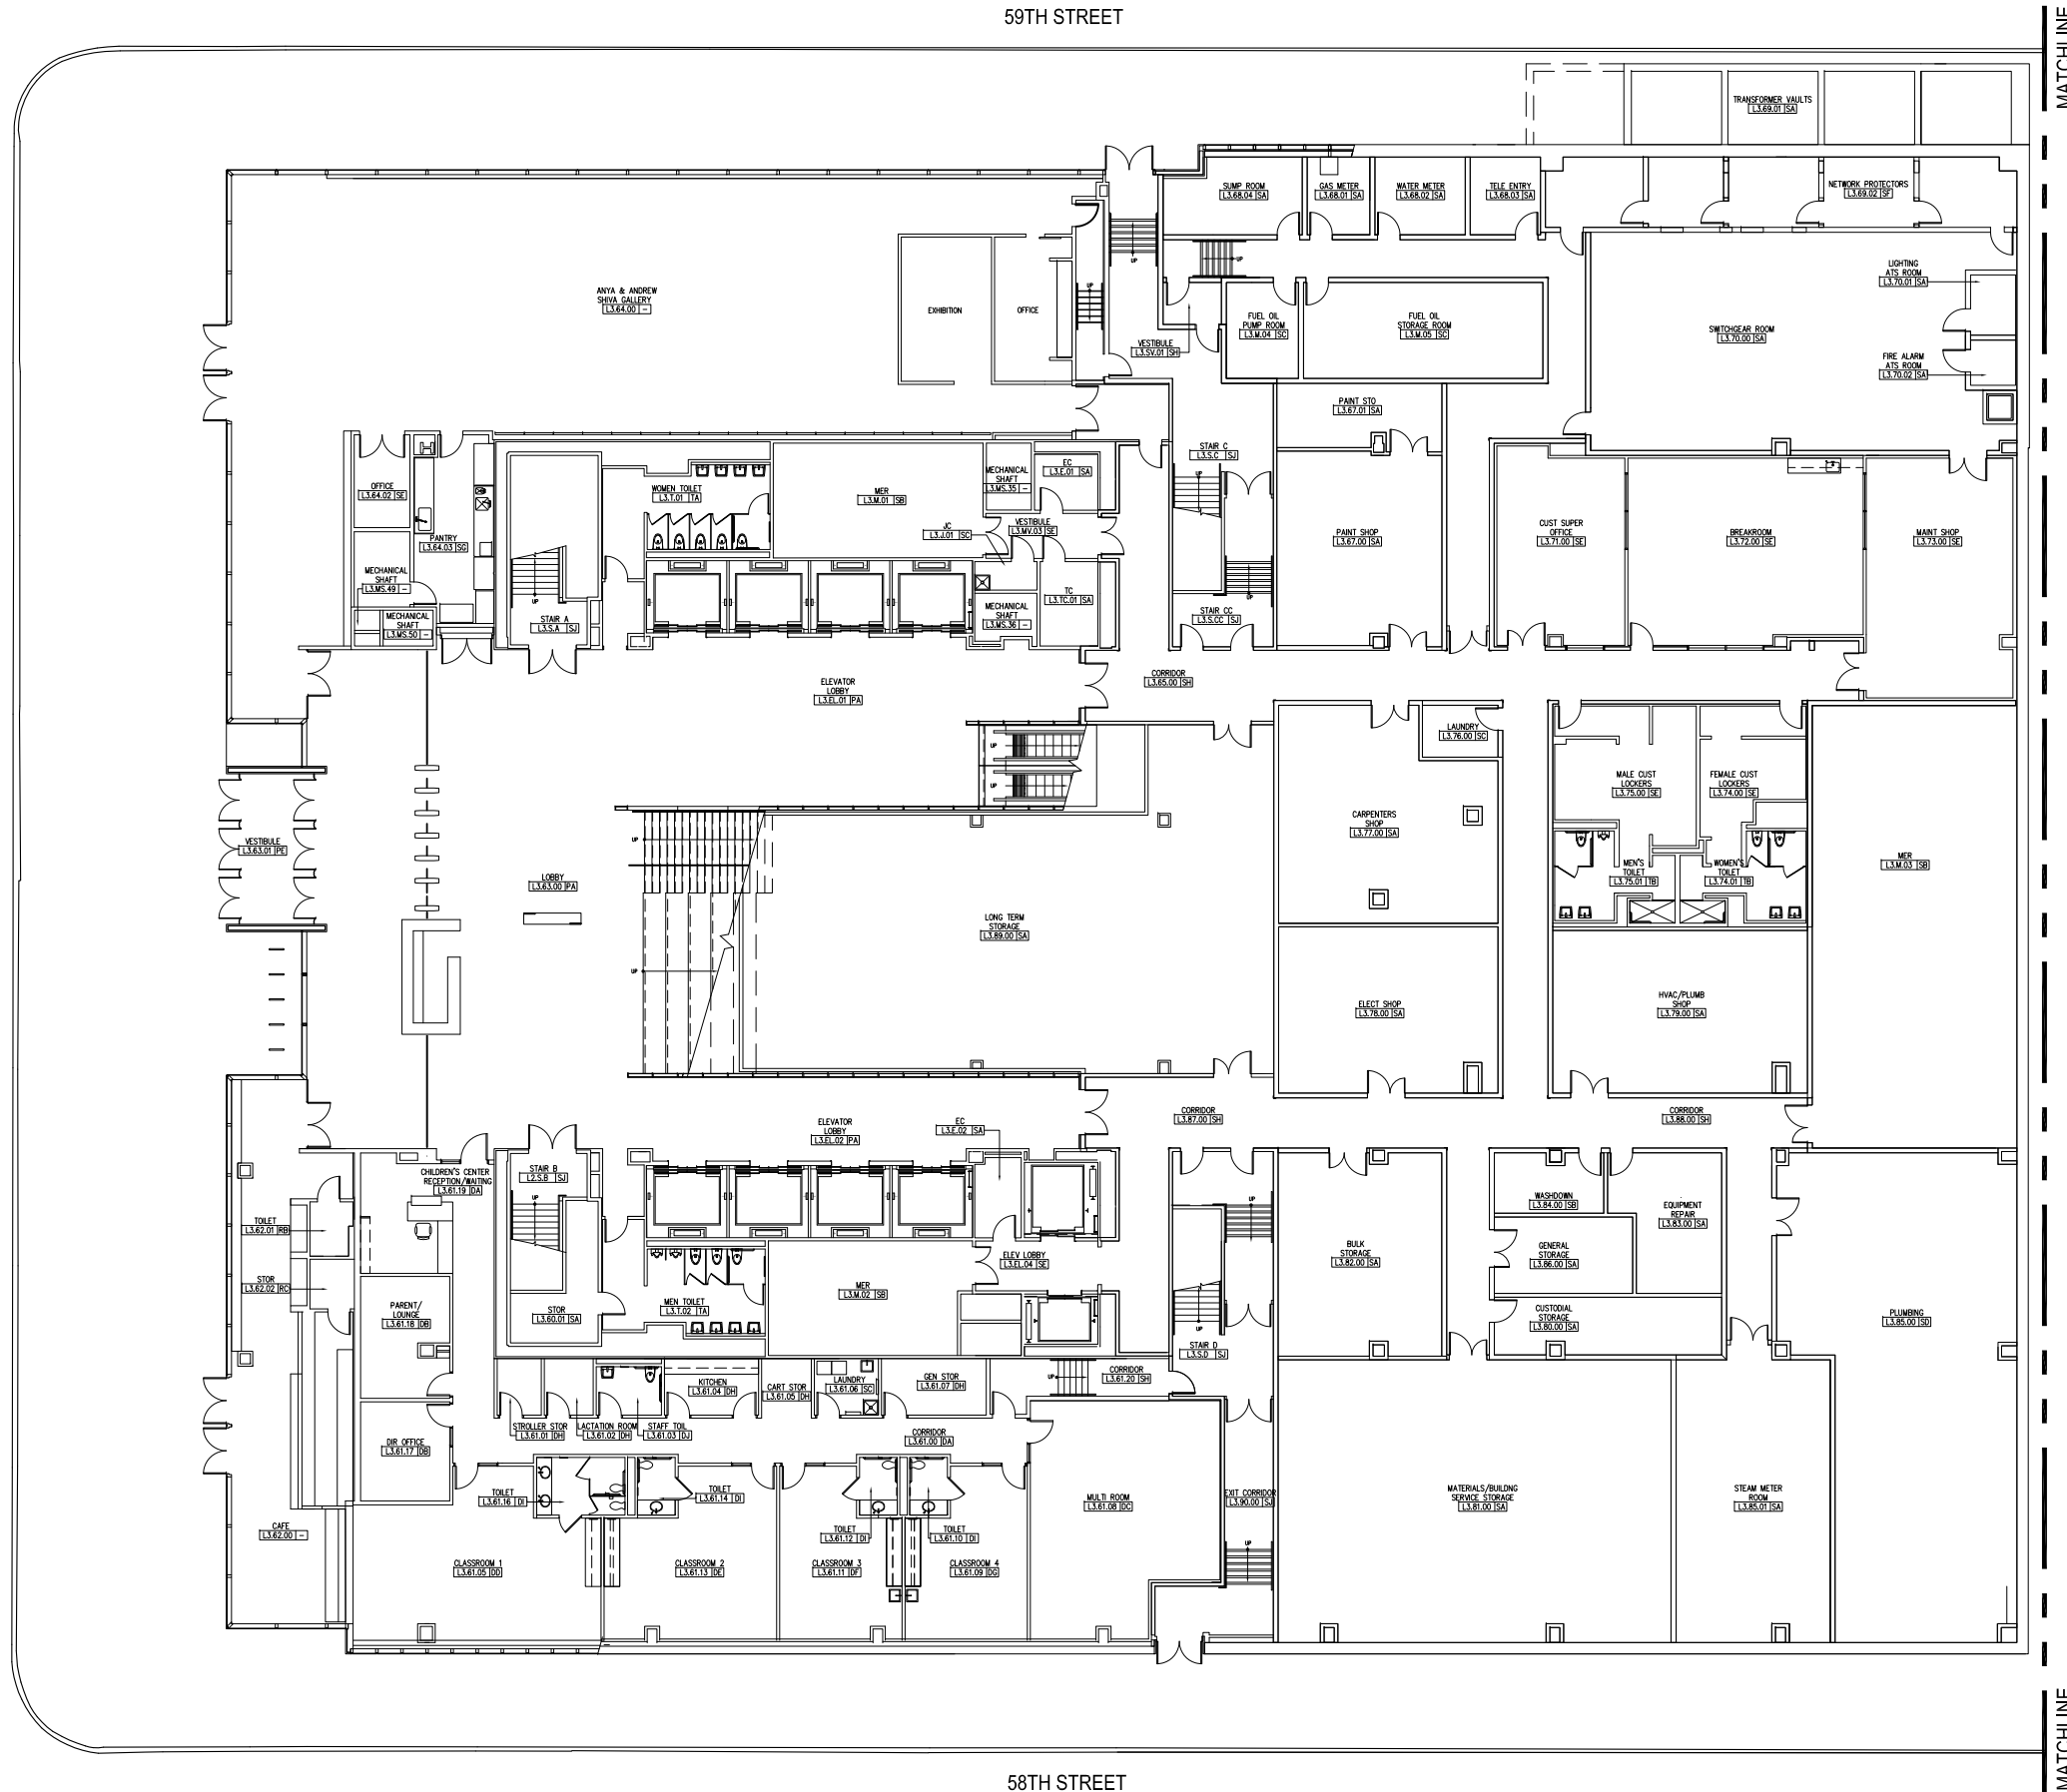

11TH AVENUE



MATCHLINE

MATCHLINE

58TH STREET

NEW BUILDING - L3

JOHN JAY COLLEGE OF CRIMINAL JUSTICE
524 WEST 59TH STREET NEW YORK, NY 10019

Scale : Not to Scale

Release Version : 11-13-17




59TH STREET

MATCHLINE



11TH AVENUE

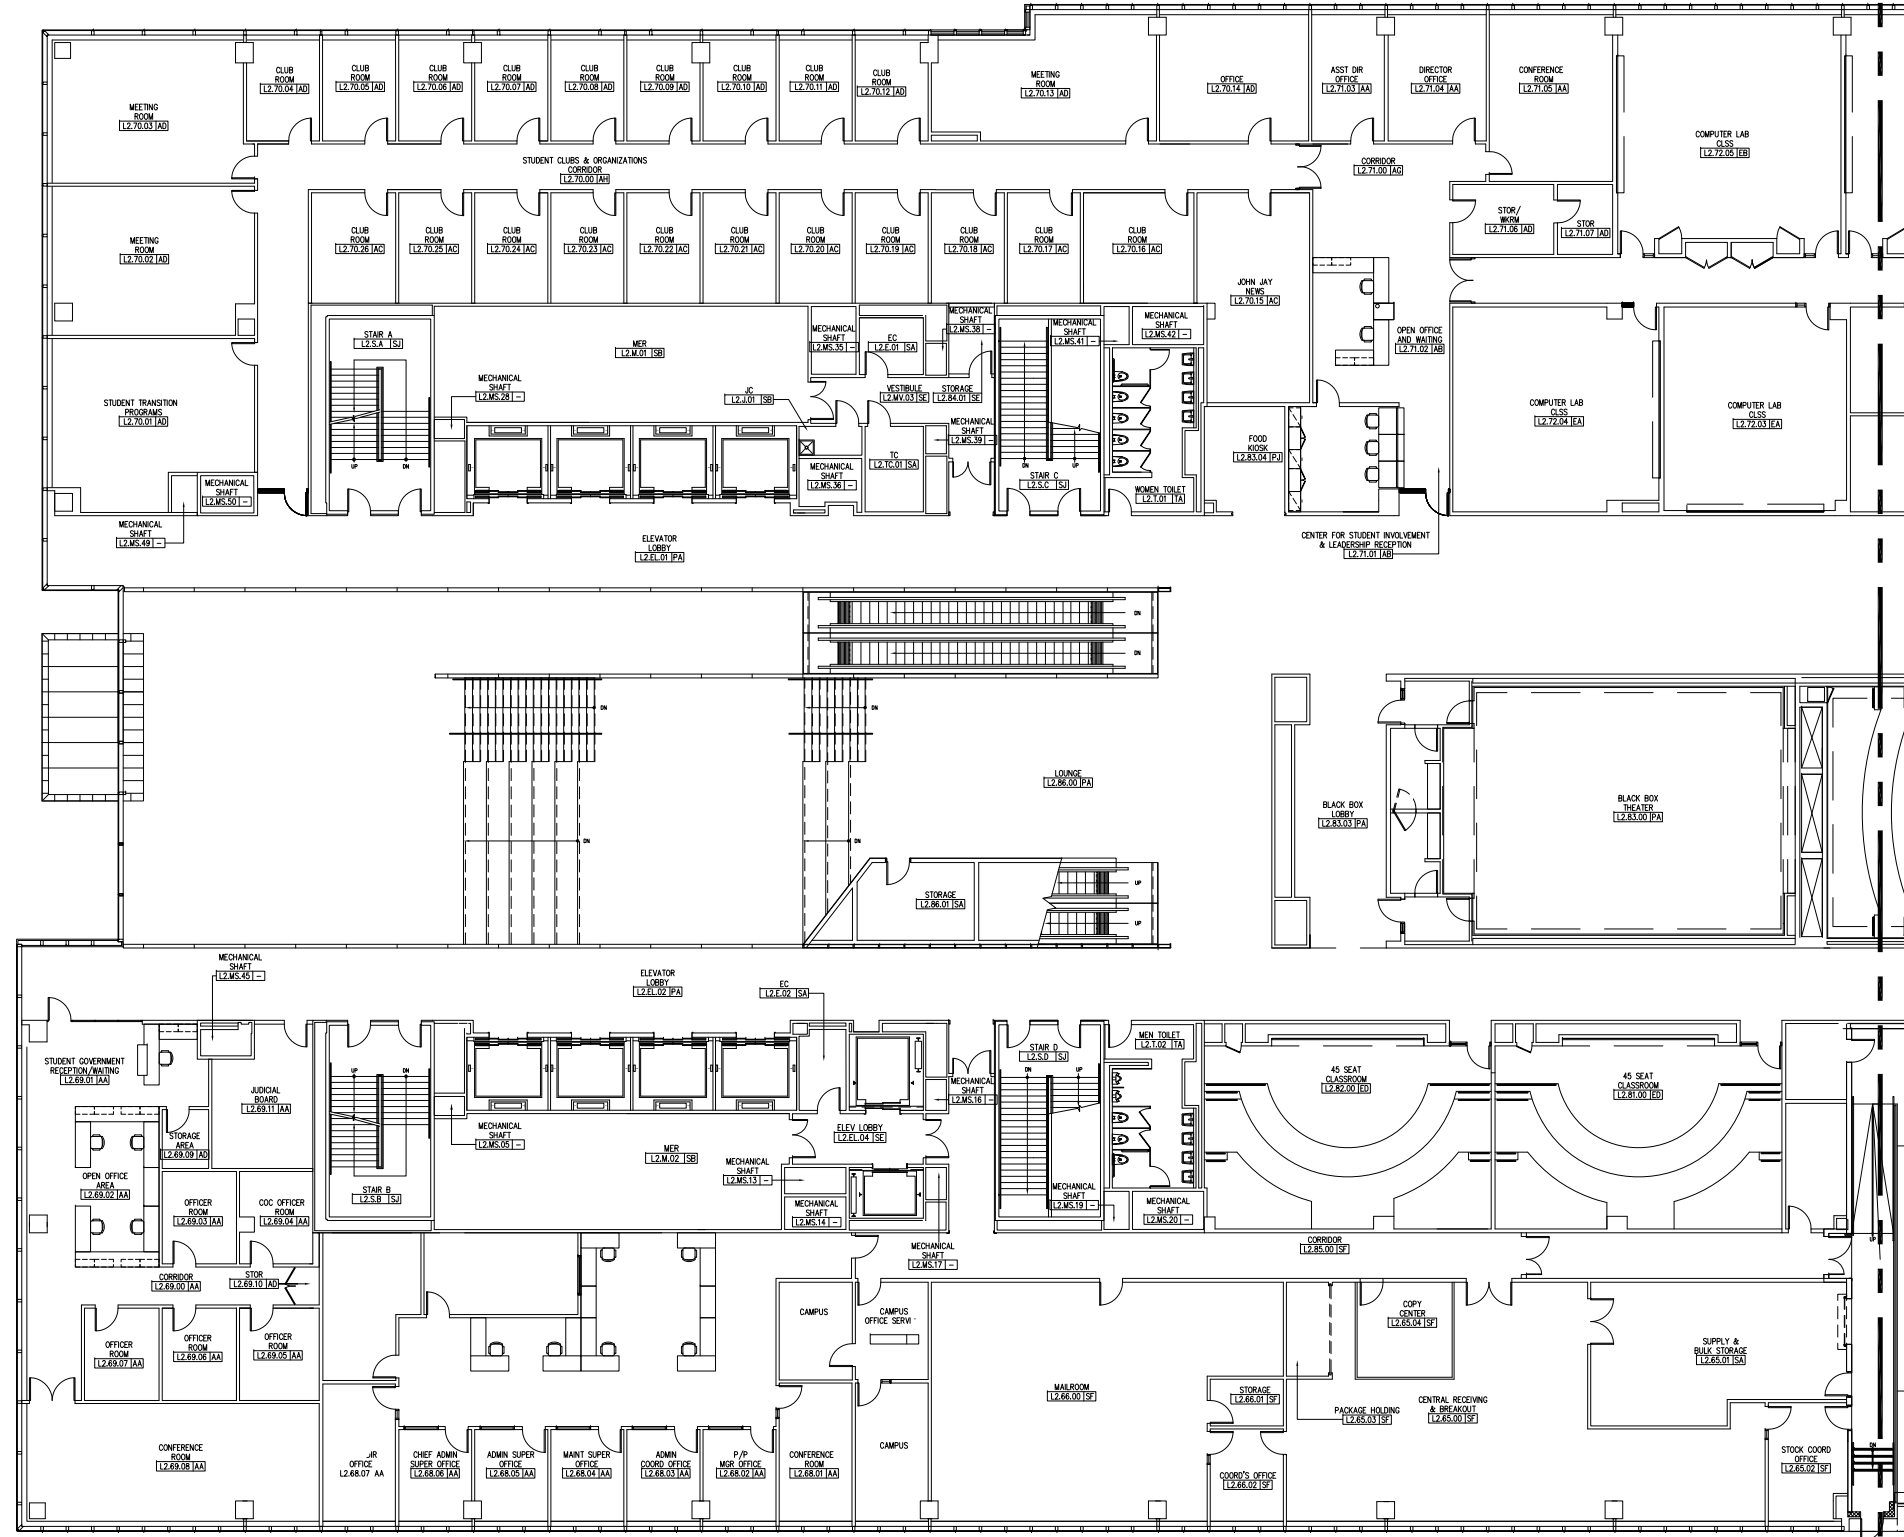

58TH STREET

MATCHLINE

NEW BUILDING - L2 A

JOHN JAY COLLEGE OF CRIMINAL JUSTICE
524 WEST 59TH STREET NEW YORK, NY 10019

Scale : Not to Scale


Release Version : 11-13-17



MATCHLINE

59TH STREET

EXPANSION PROJECT
EXISTING BUILDING
HAAREN HALL

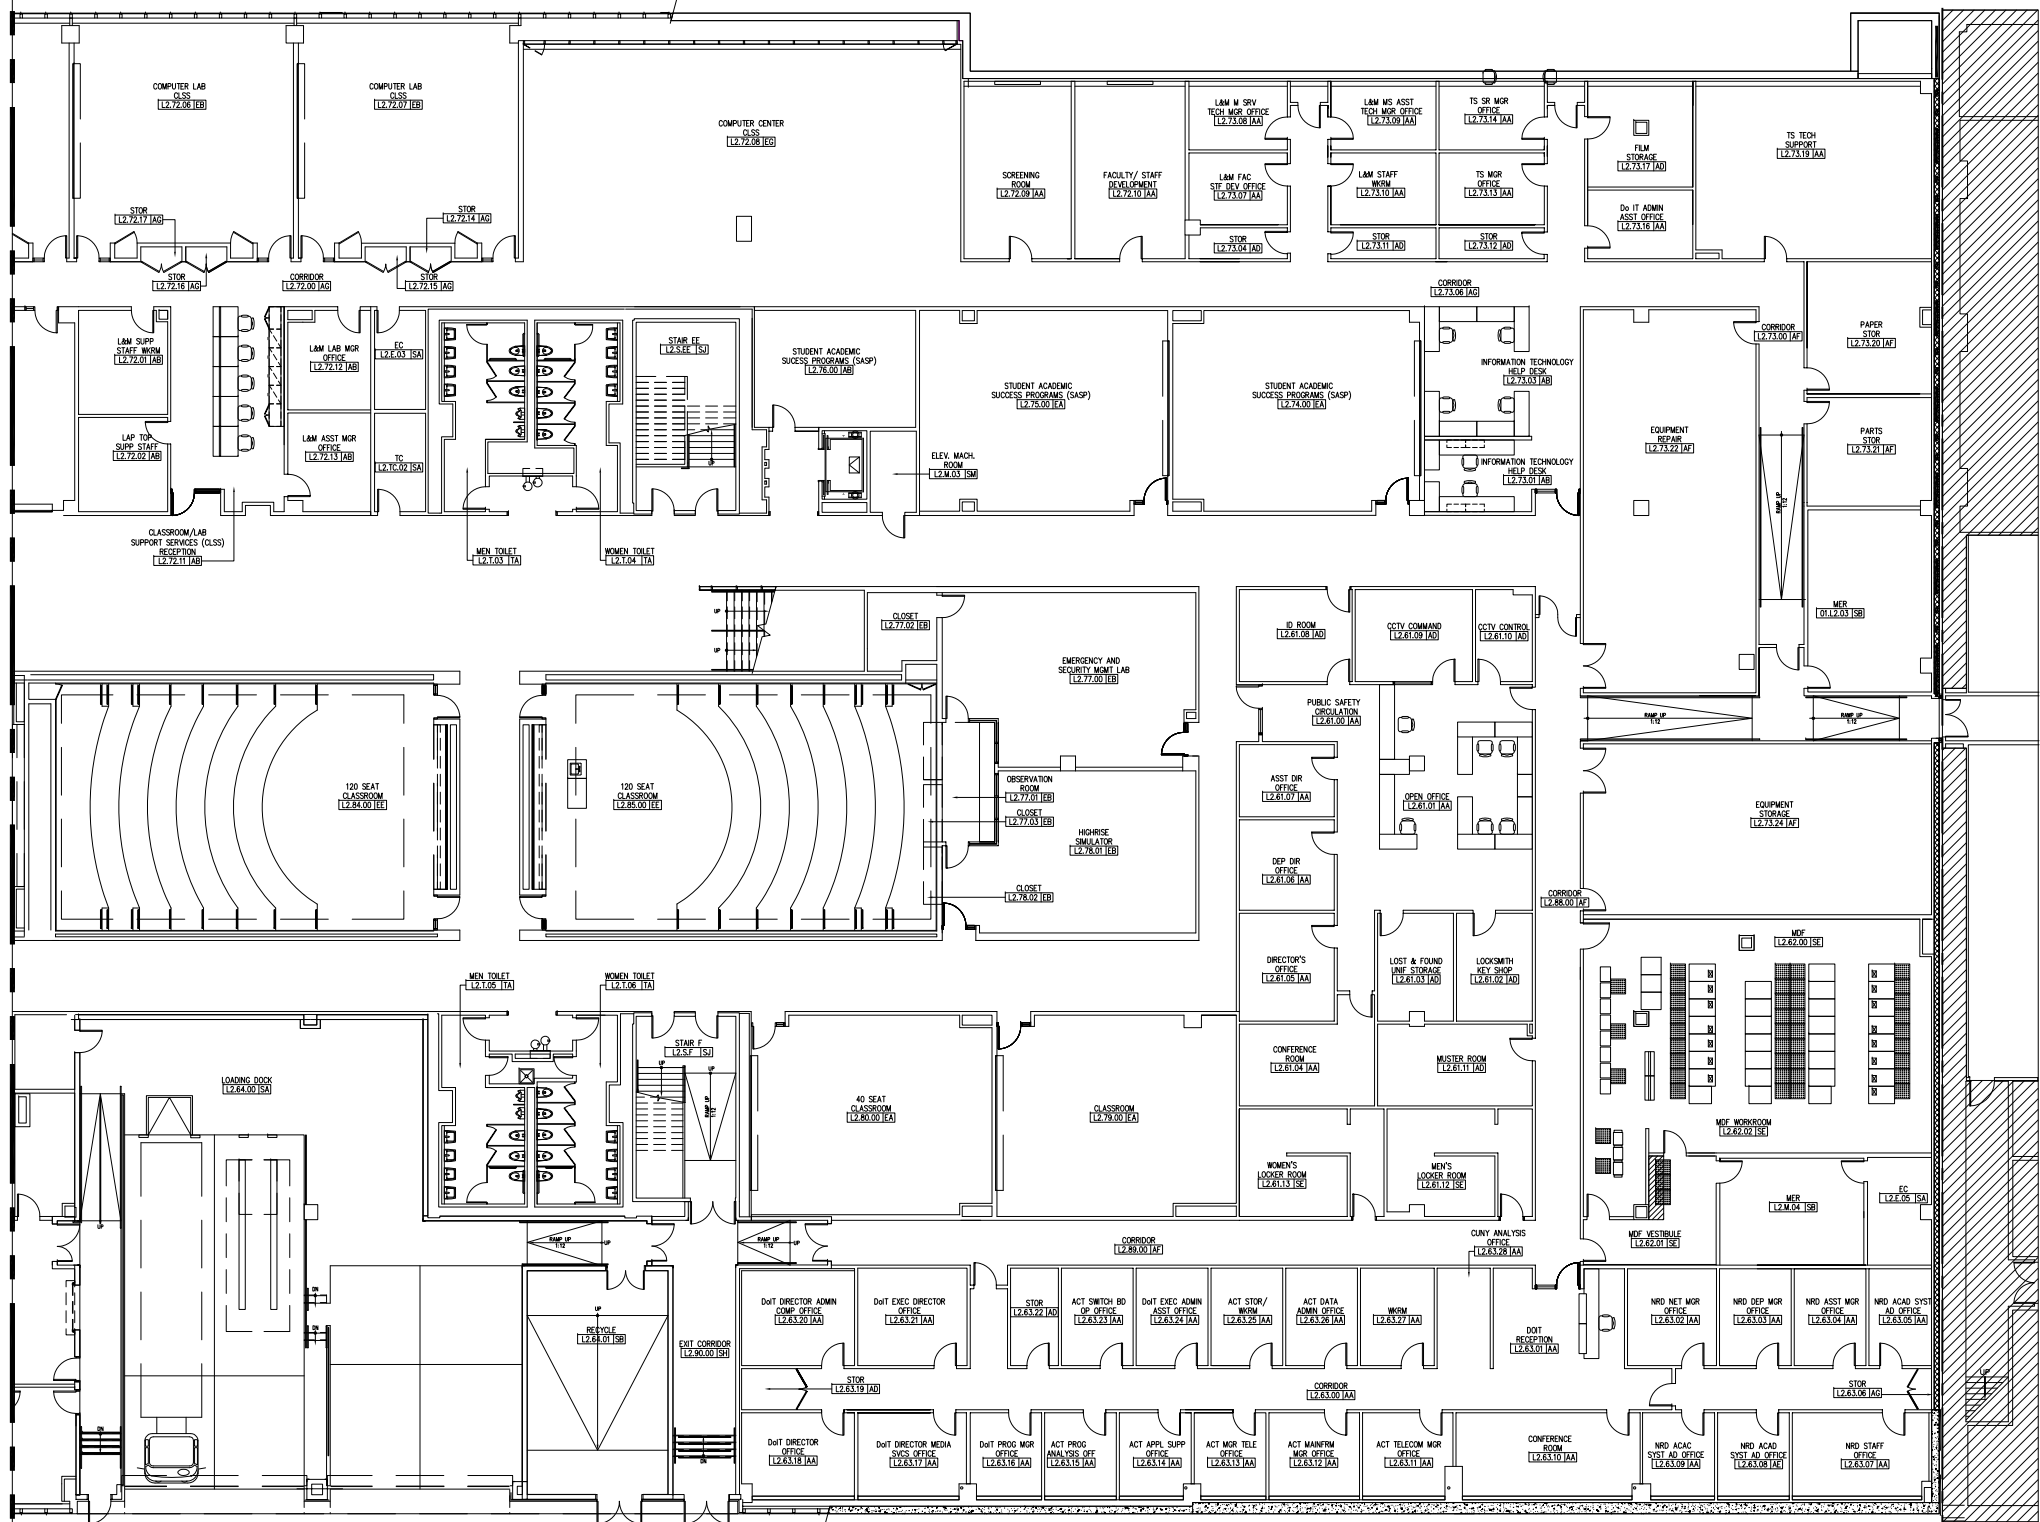

MATCHLINE

58TH STREET


NEW BUILDING - L2 B

JOHN JAY COLLEGE OF CRIMINAL JUSTICE
524 WEST 59TH STREET NEW YORK, NY 10019

Scale : Not to Scale

Release Version : 11-13-17



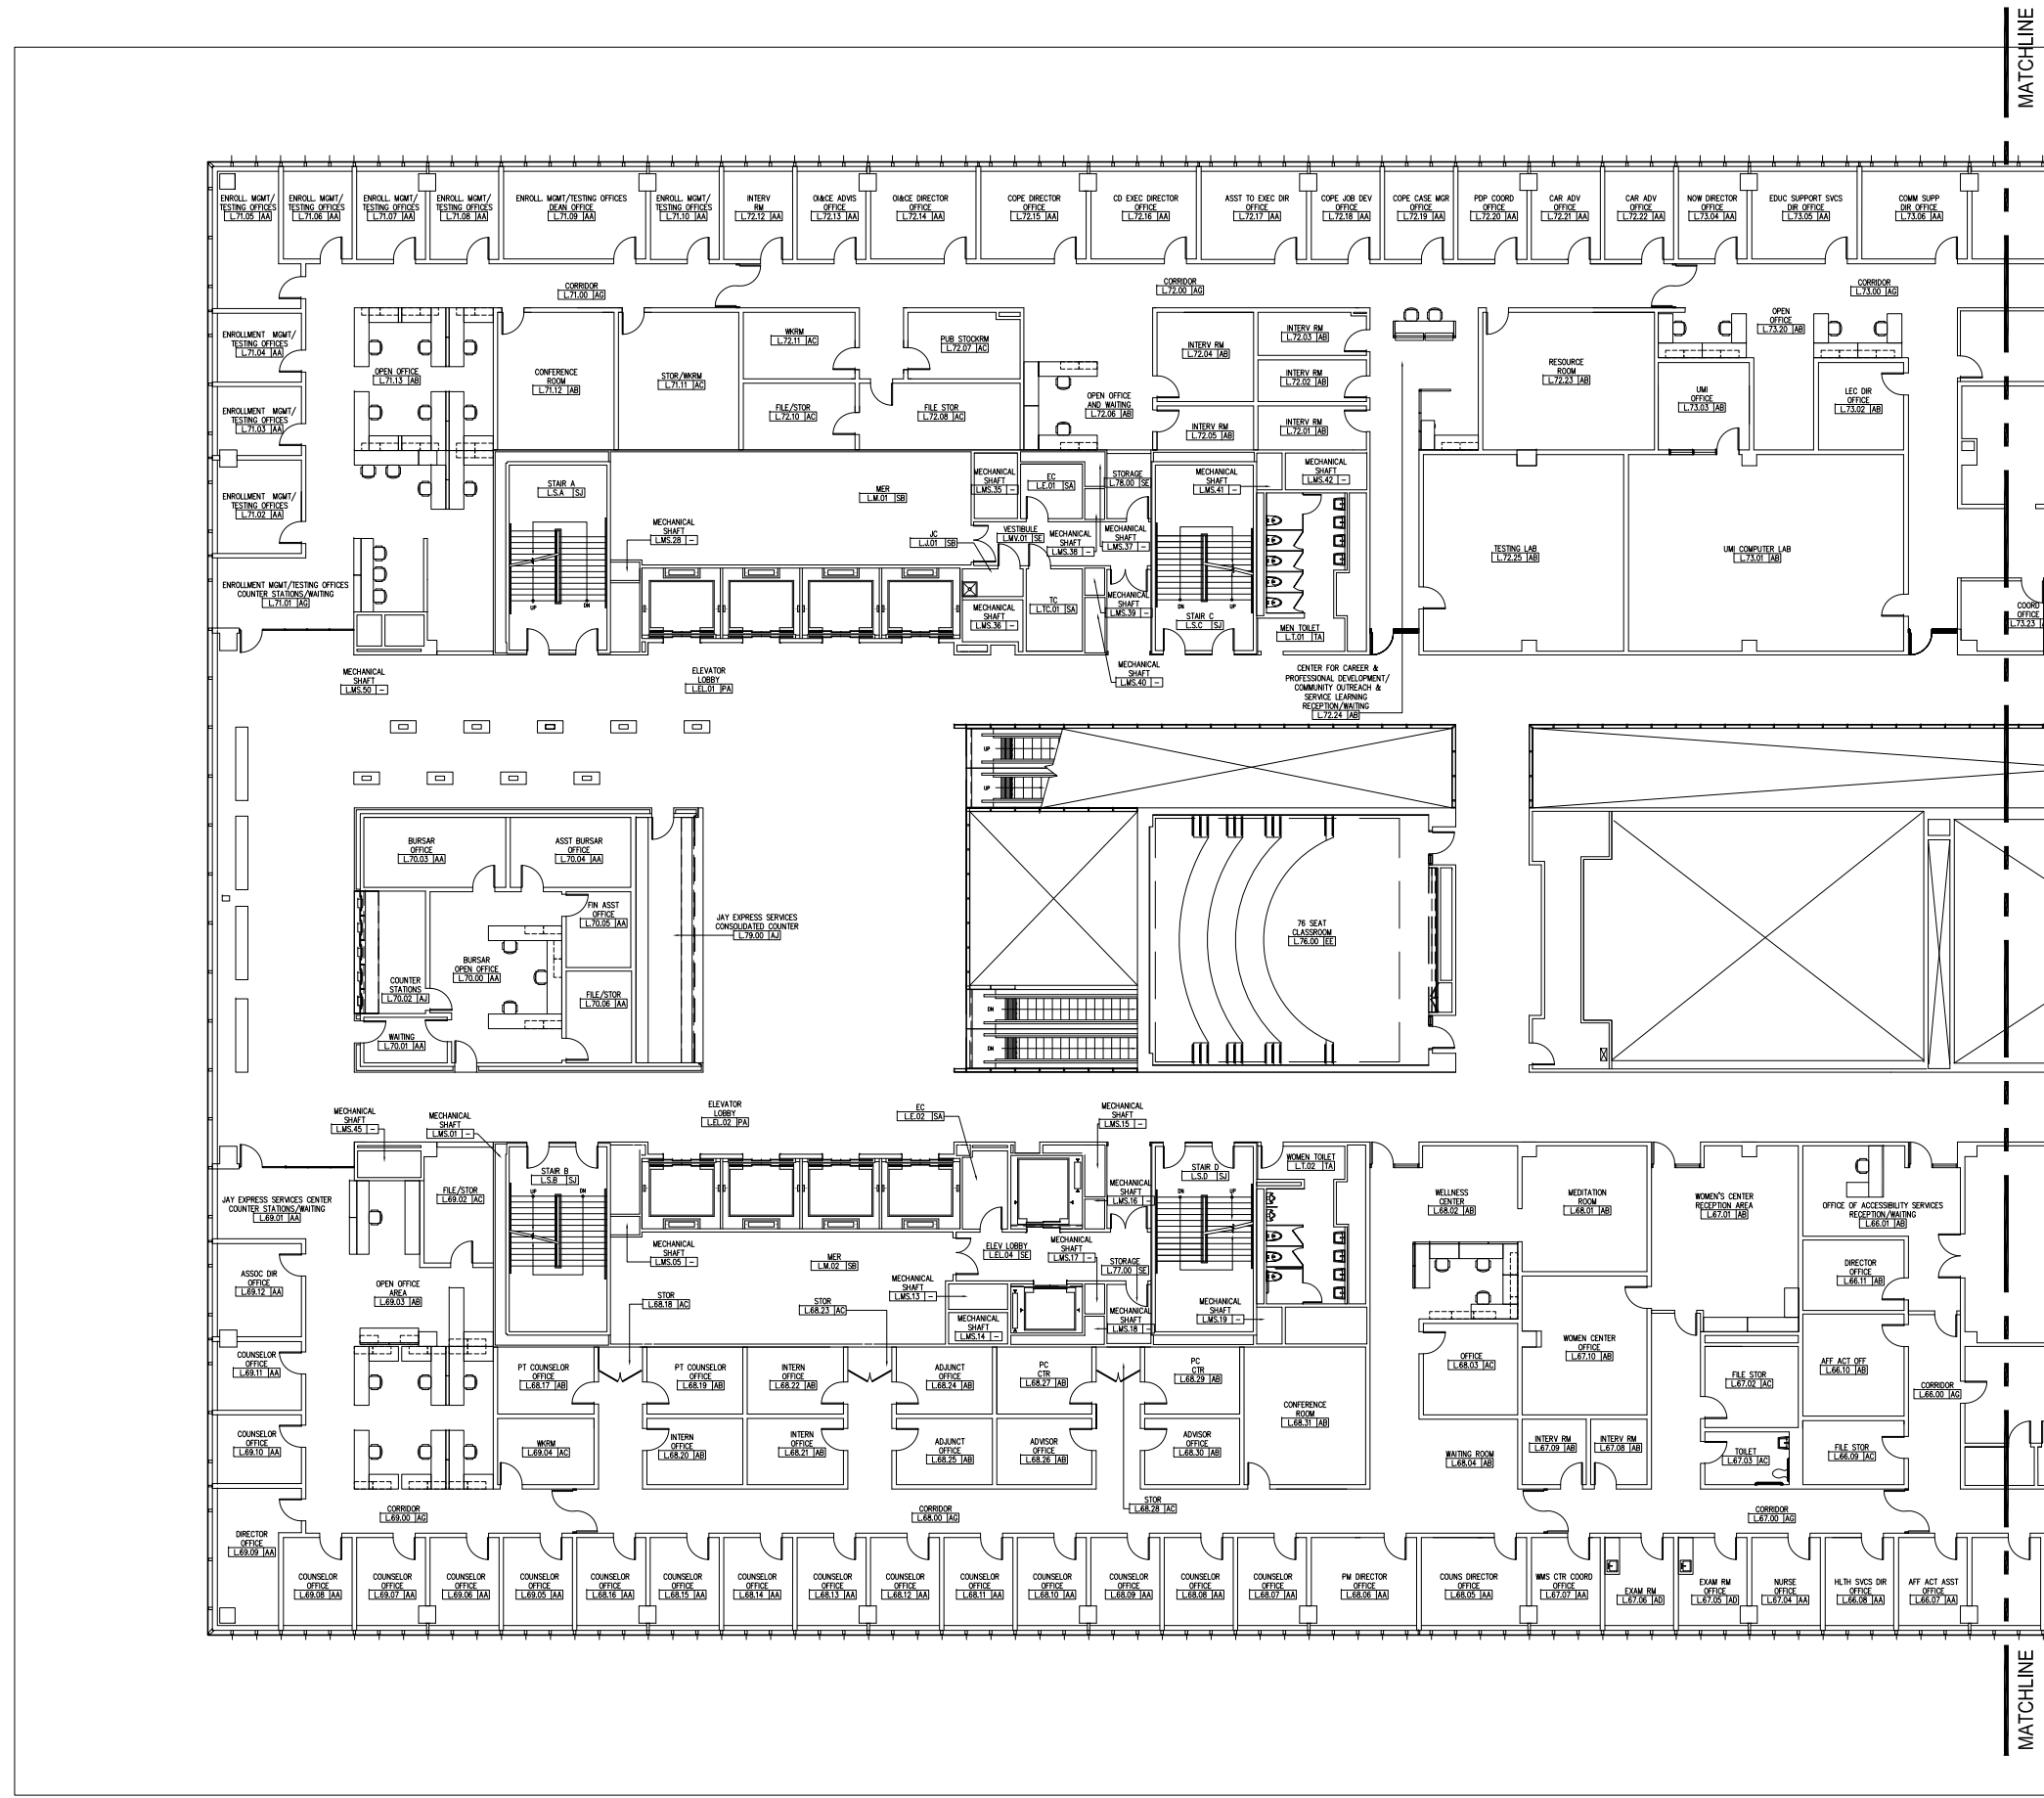


NEW BUILDING - L A

JOHN JAY COLLEGE OF CRIMINAL JUSTICE
524 WEST 59TH STREET NEW YORK, NY 10019

Scale : Not to Scale

Release Version : 11-13-17



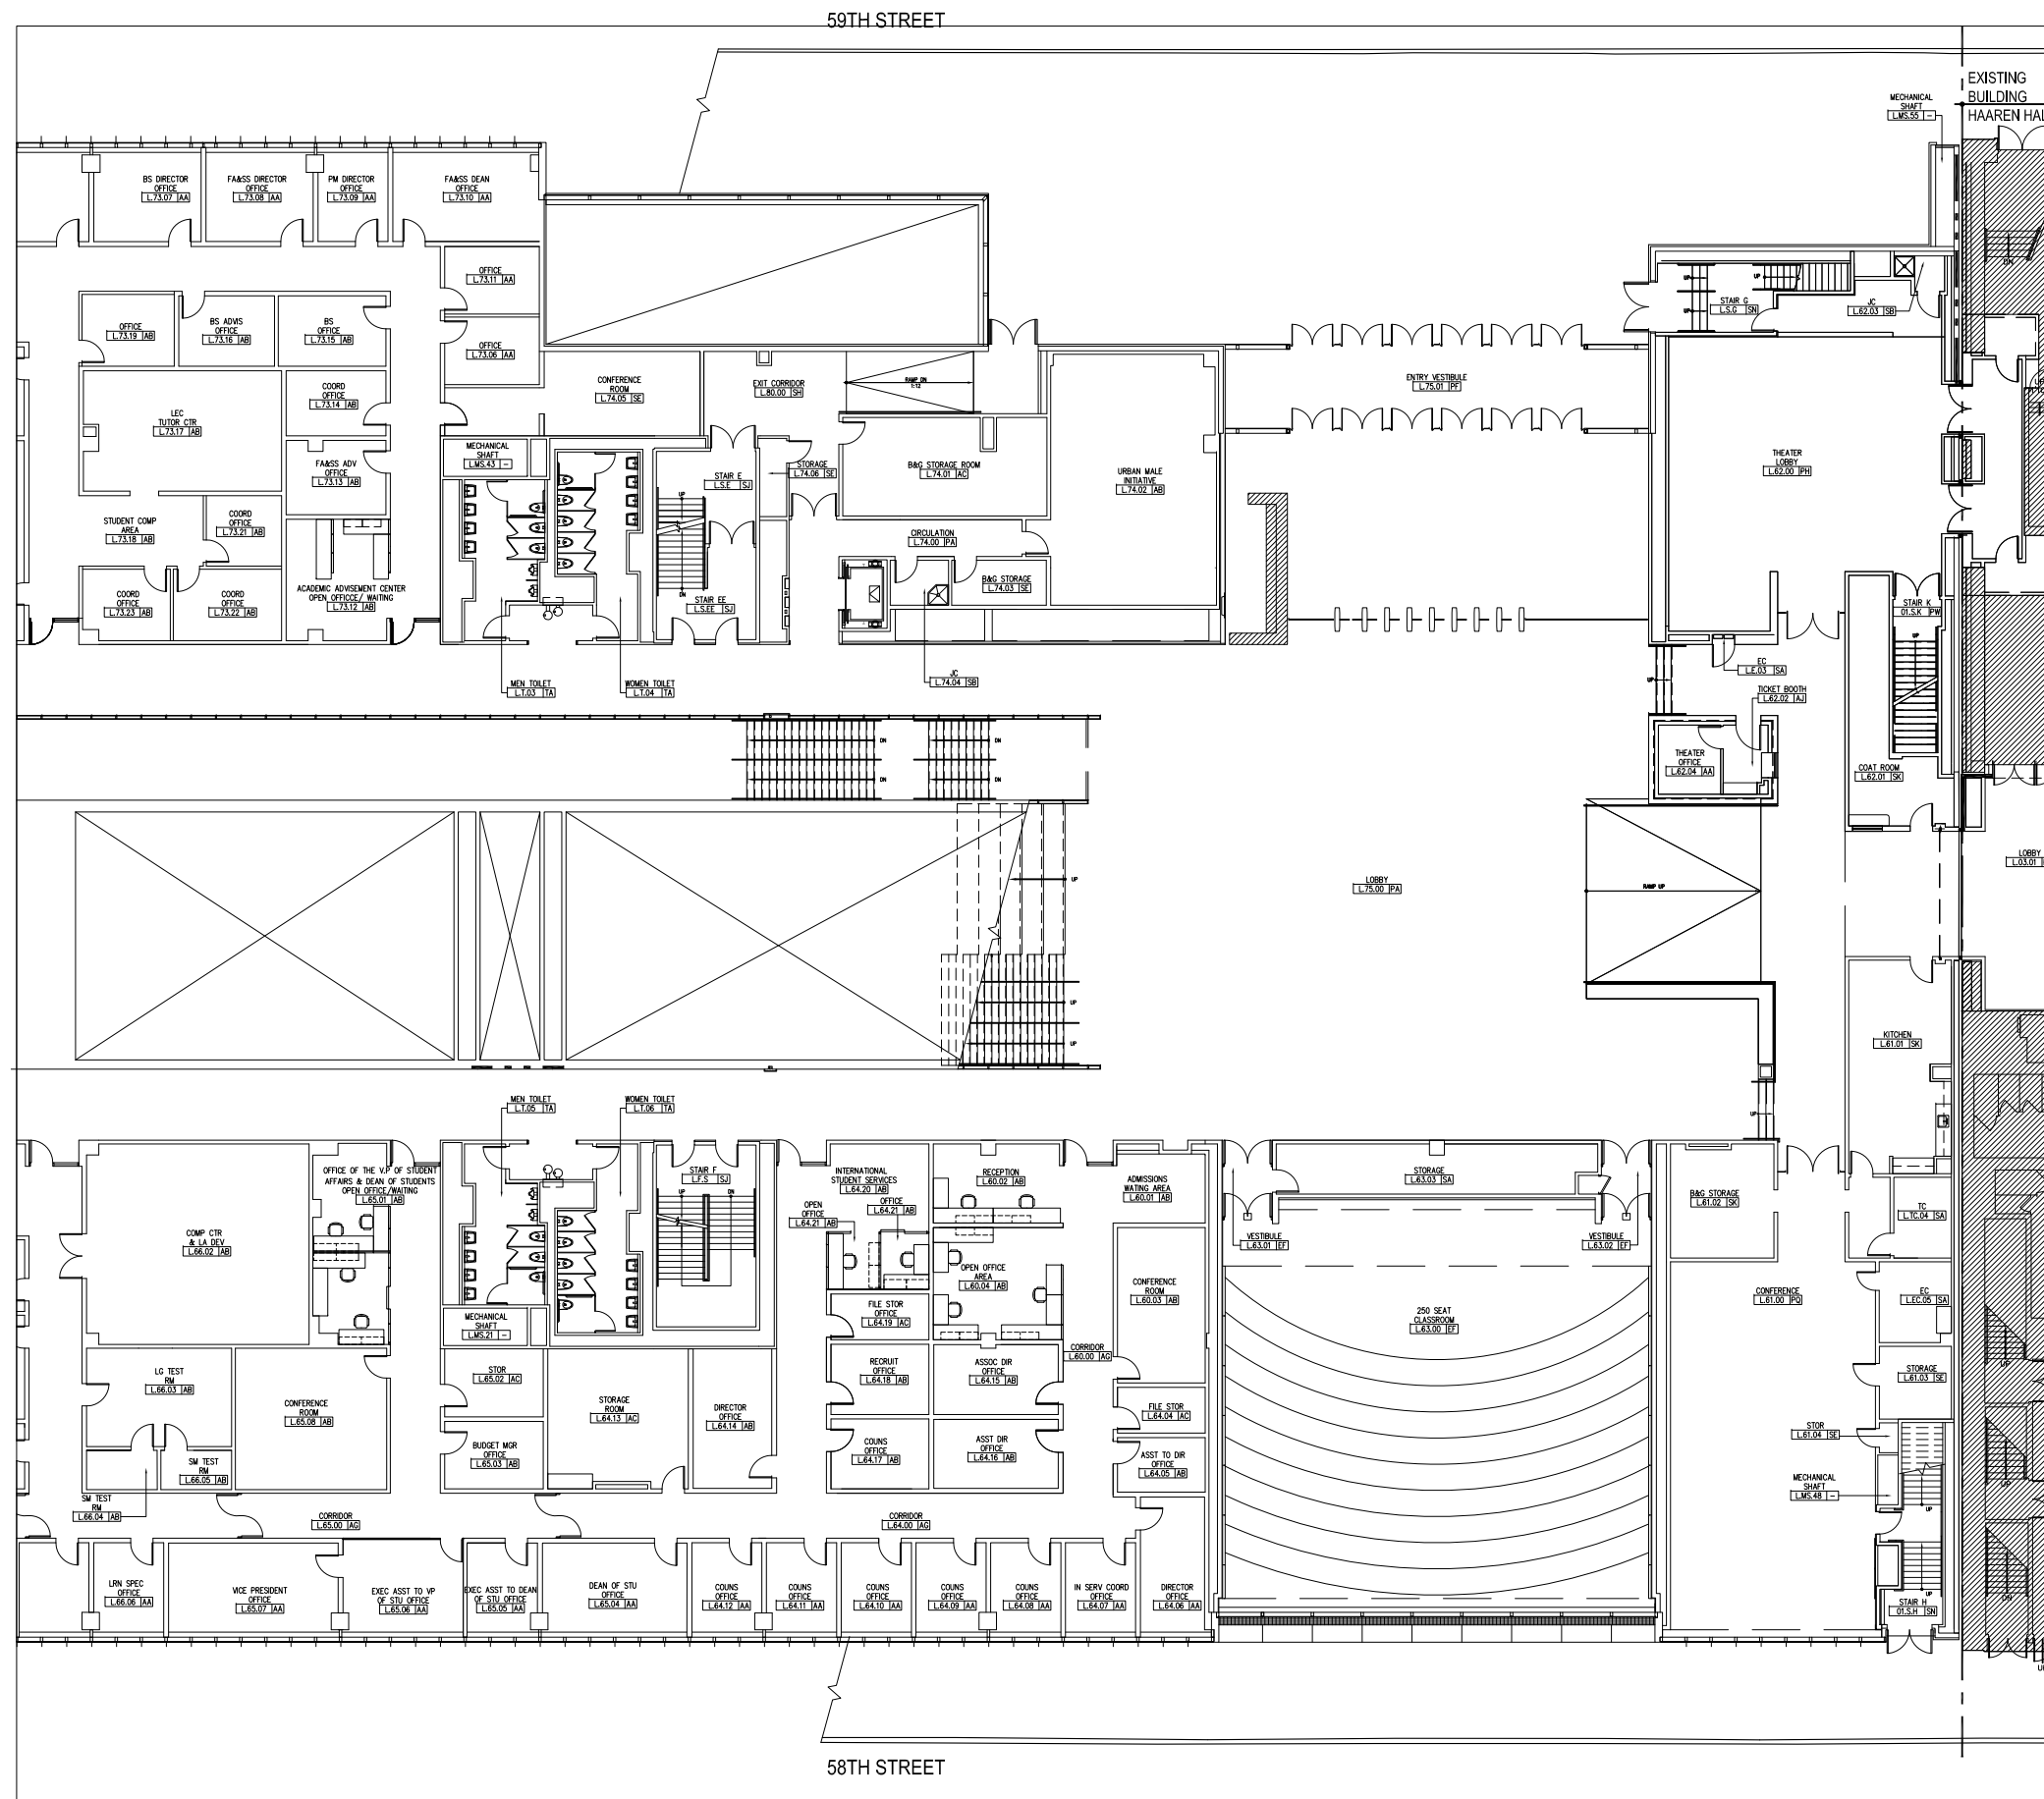

59TH STREET

58TH STREET


NEW BUILDING - L B

JOHN JAY COLLEGE OF CRIMINAL JUSTICE
524 WEST 59TH STREET NEW YORK, NY 10019

Scale : Not to Scale

Release Version : 11-13-17



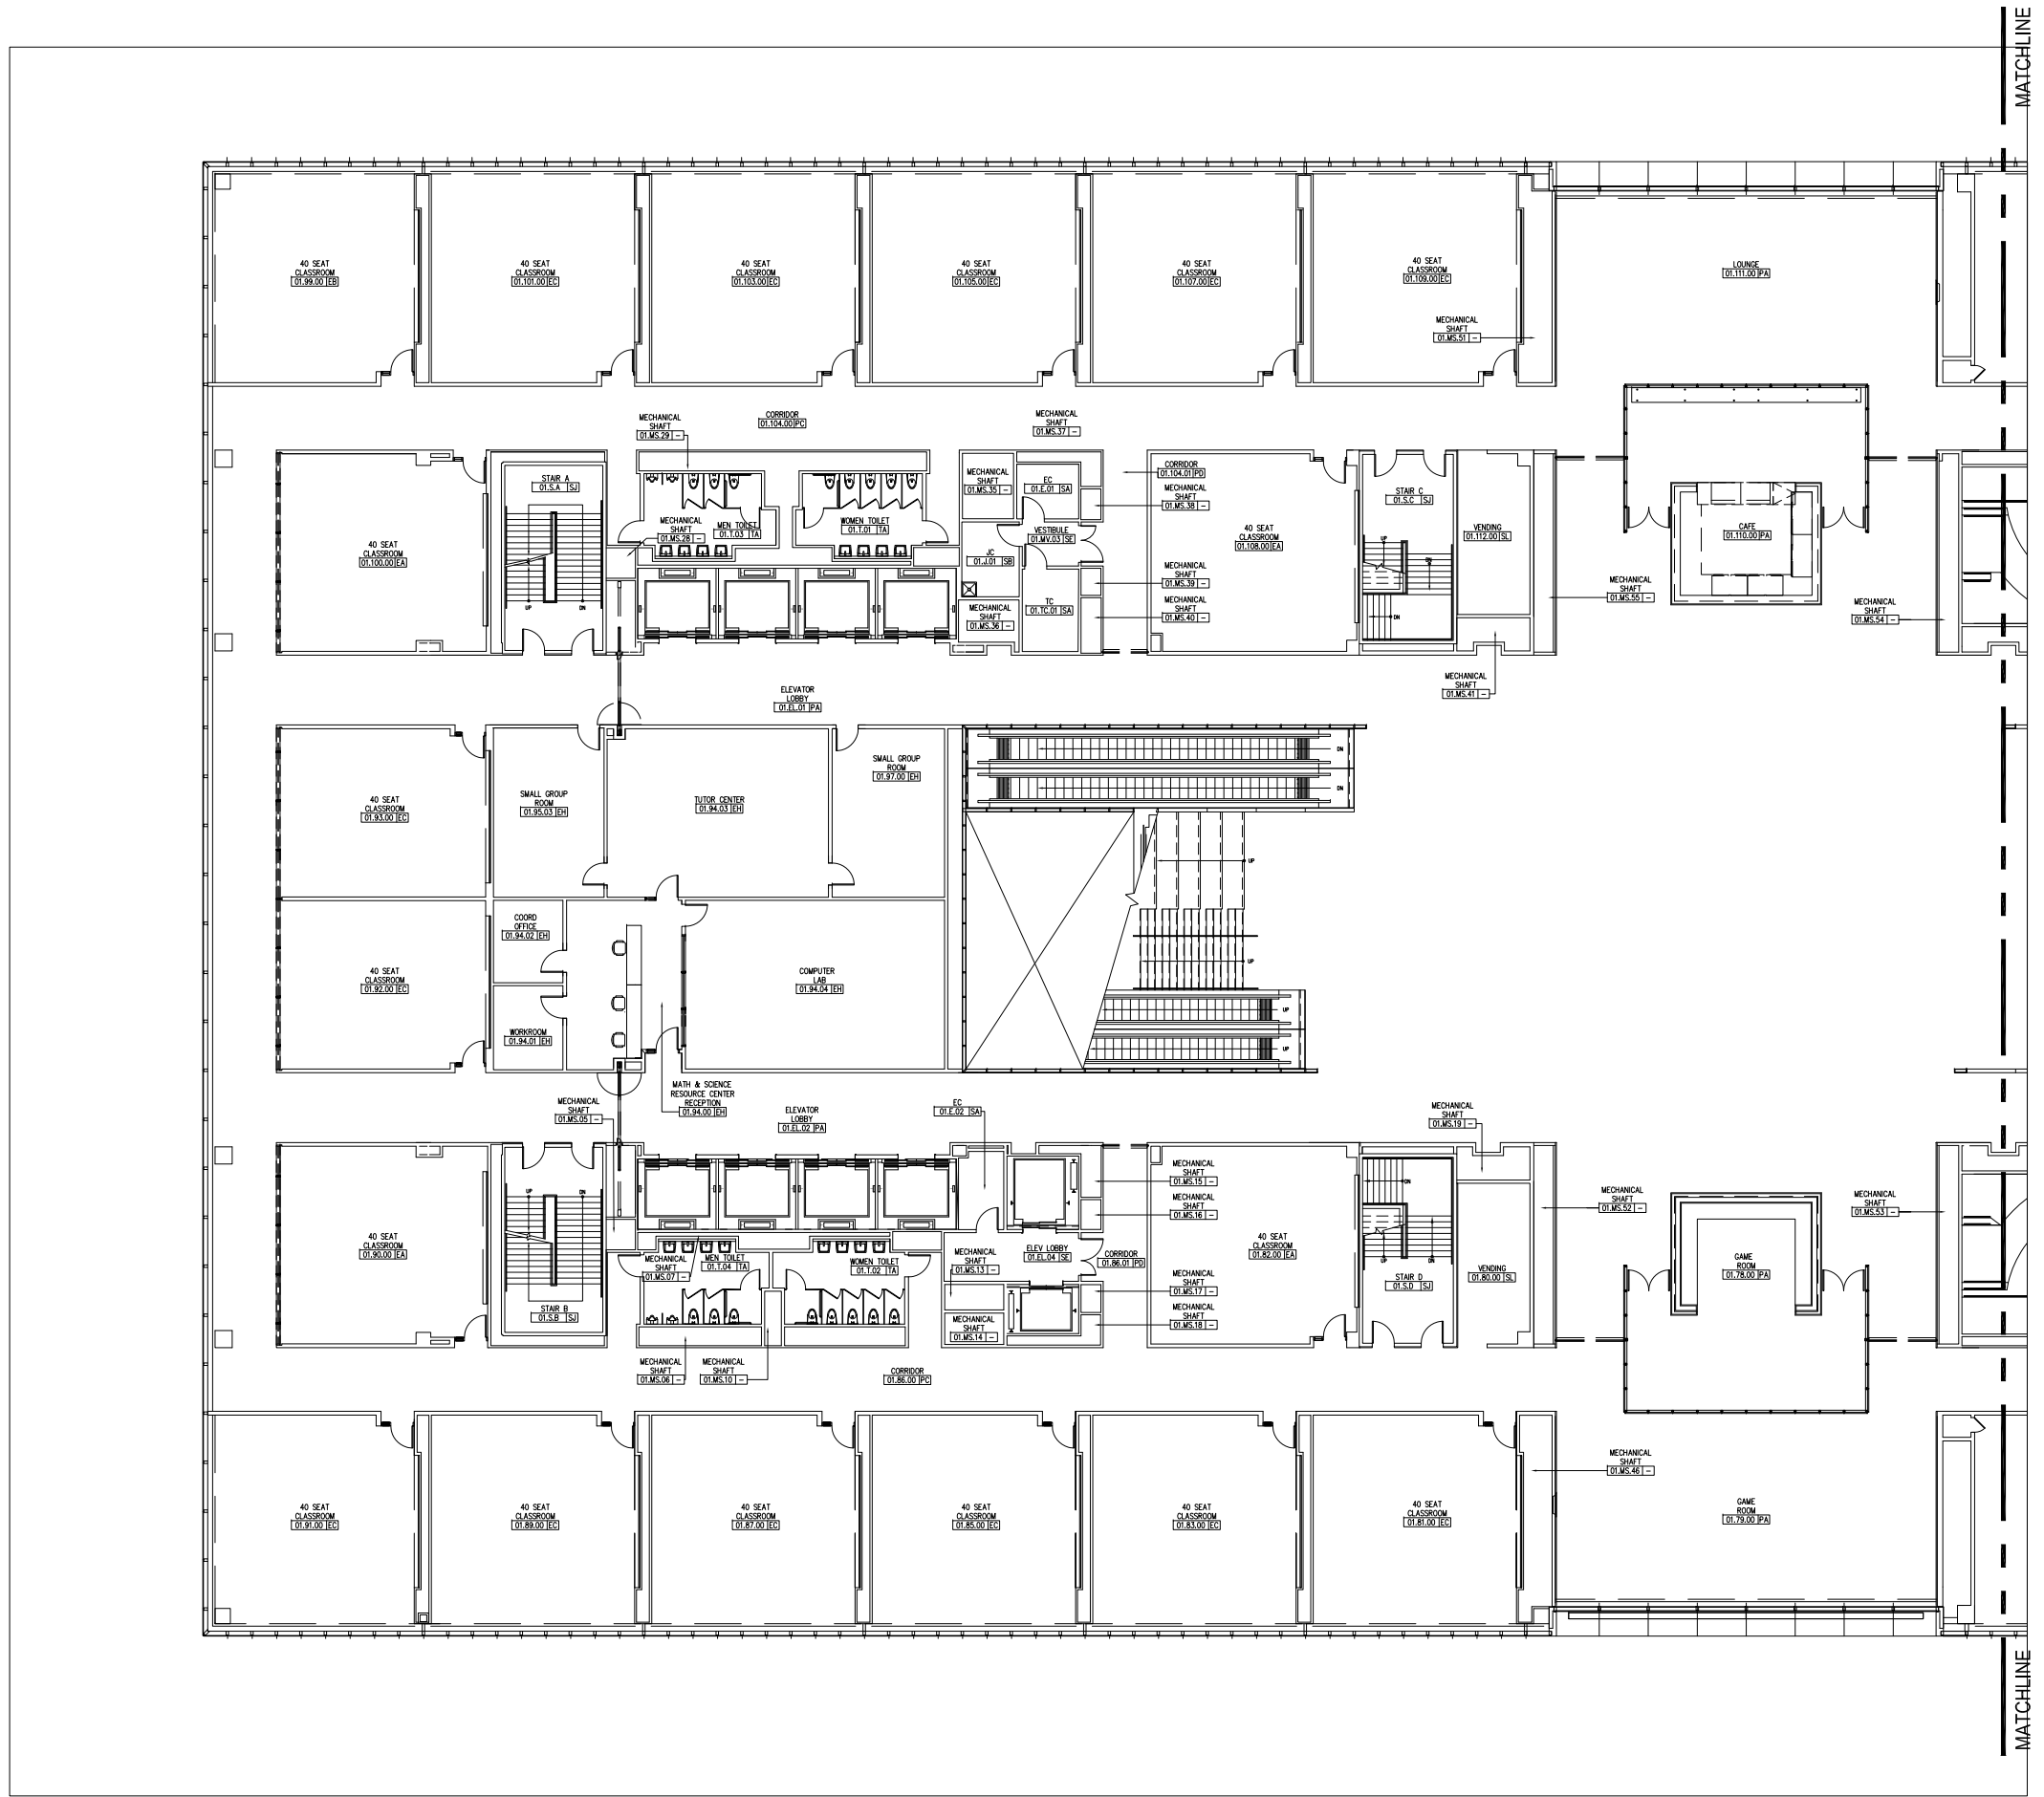


NEW BUILDING - 1st Fl. A

JOHN JAY COLLEGE OF CRIMINAL JUSTICE
524 WEST 59TH STREET NEW YORK, NY 10019

Scale : Not to Scale

Release Version : 11-13-17



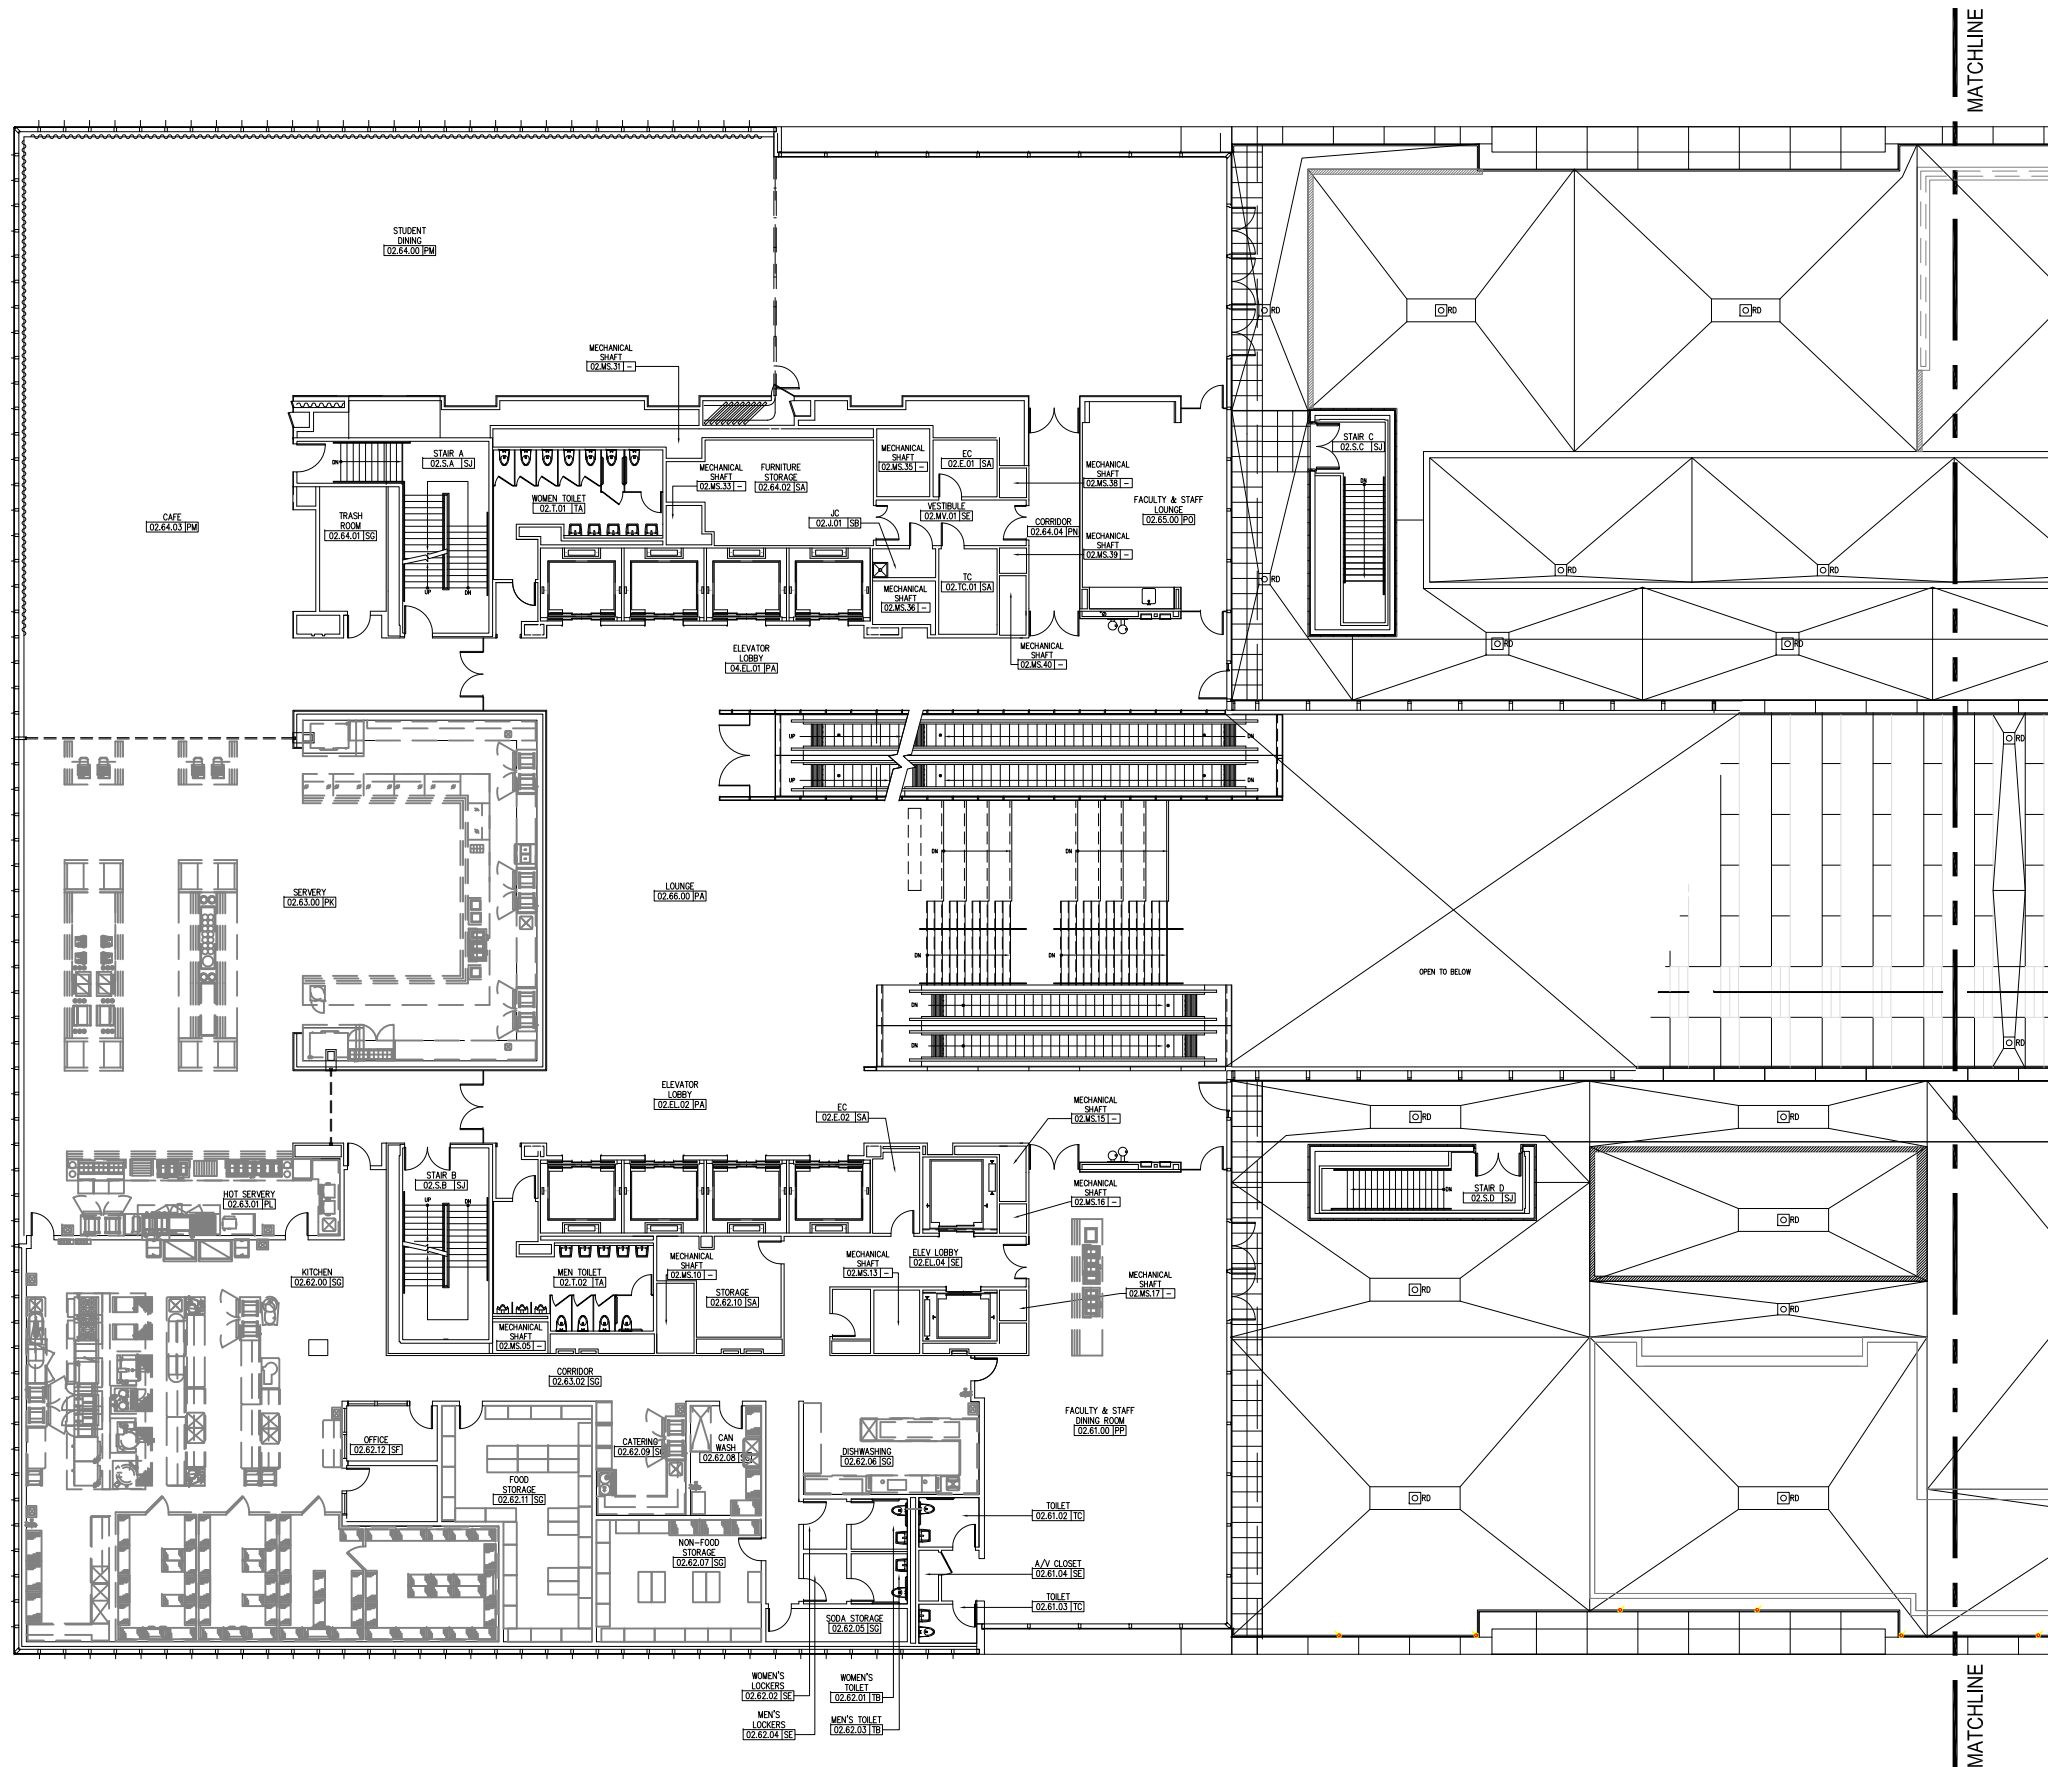


NEW BUILDING - 2nd Fl. A

JOHN JAY COLLEGE OF CRIMINAL JUSTICE
524 WEST 59TH STREET NEW YORK, NY 10019

Scale : Not to Scale

Release Version : 11-13-17



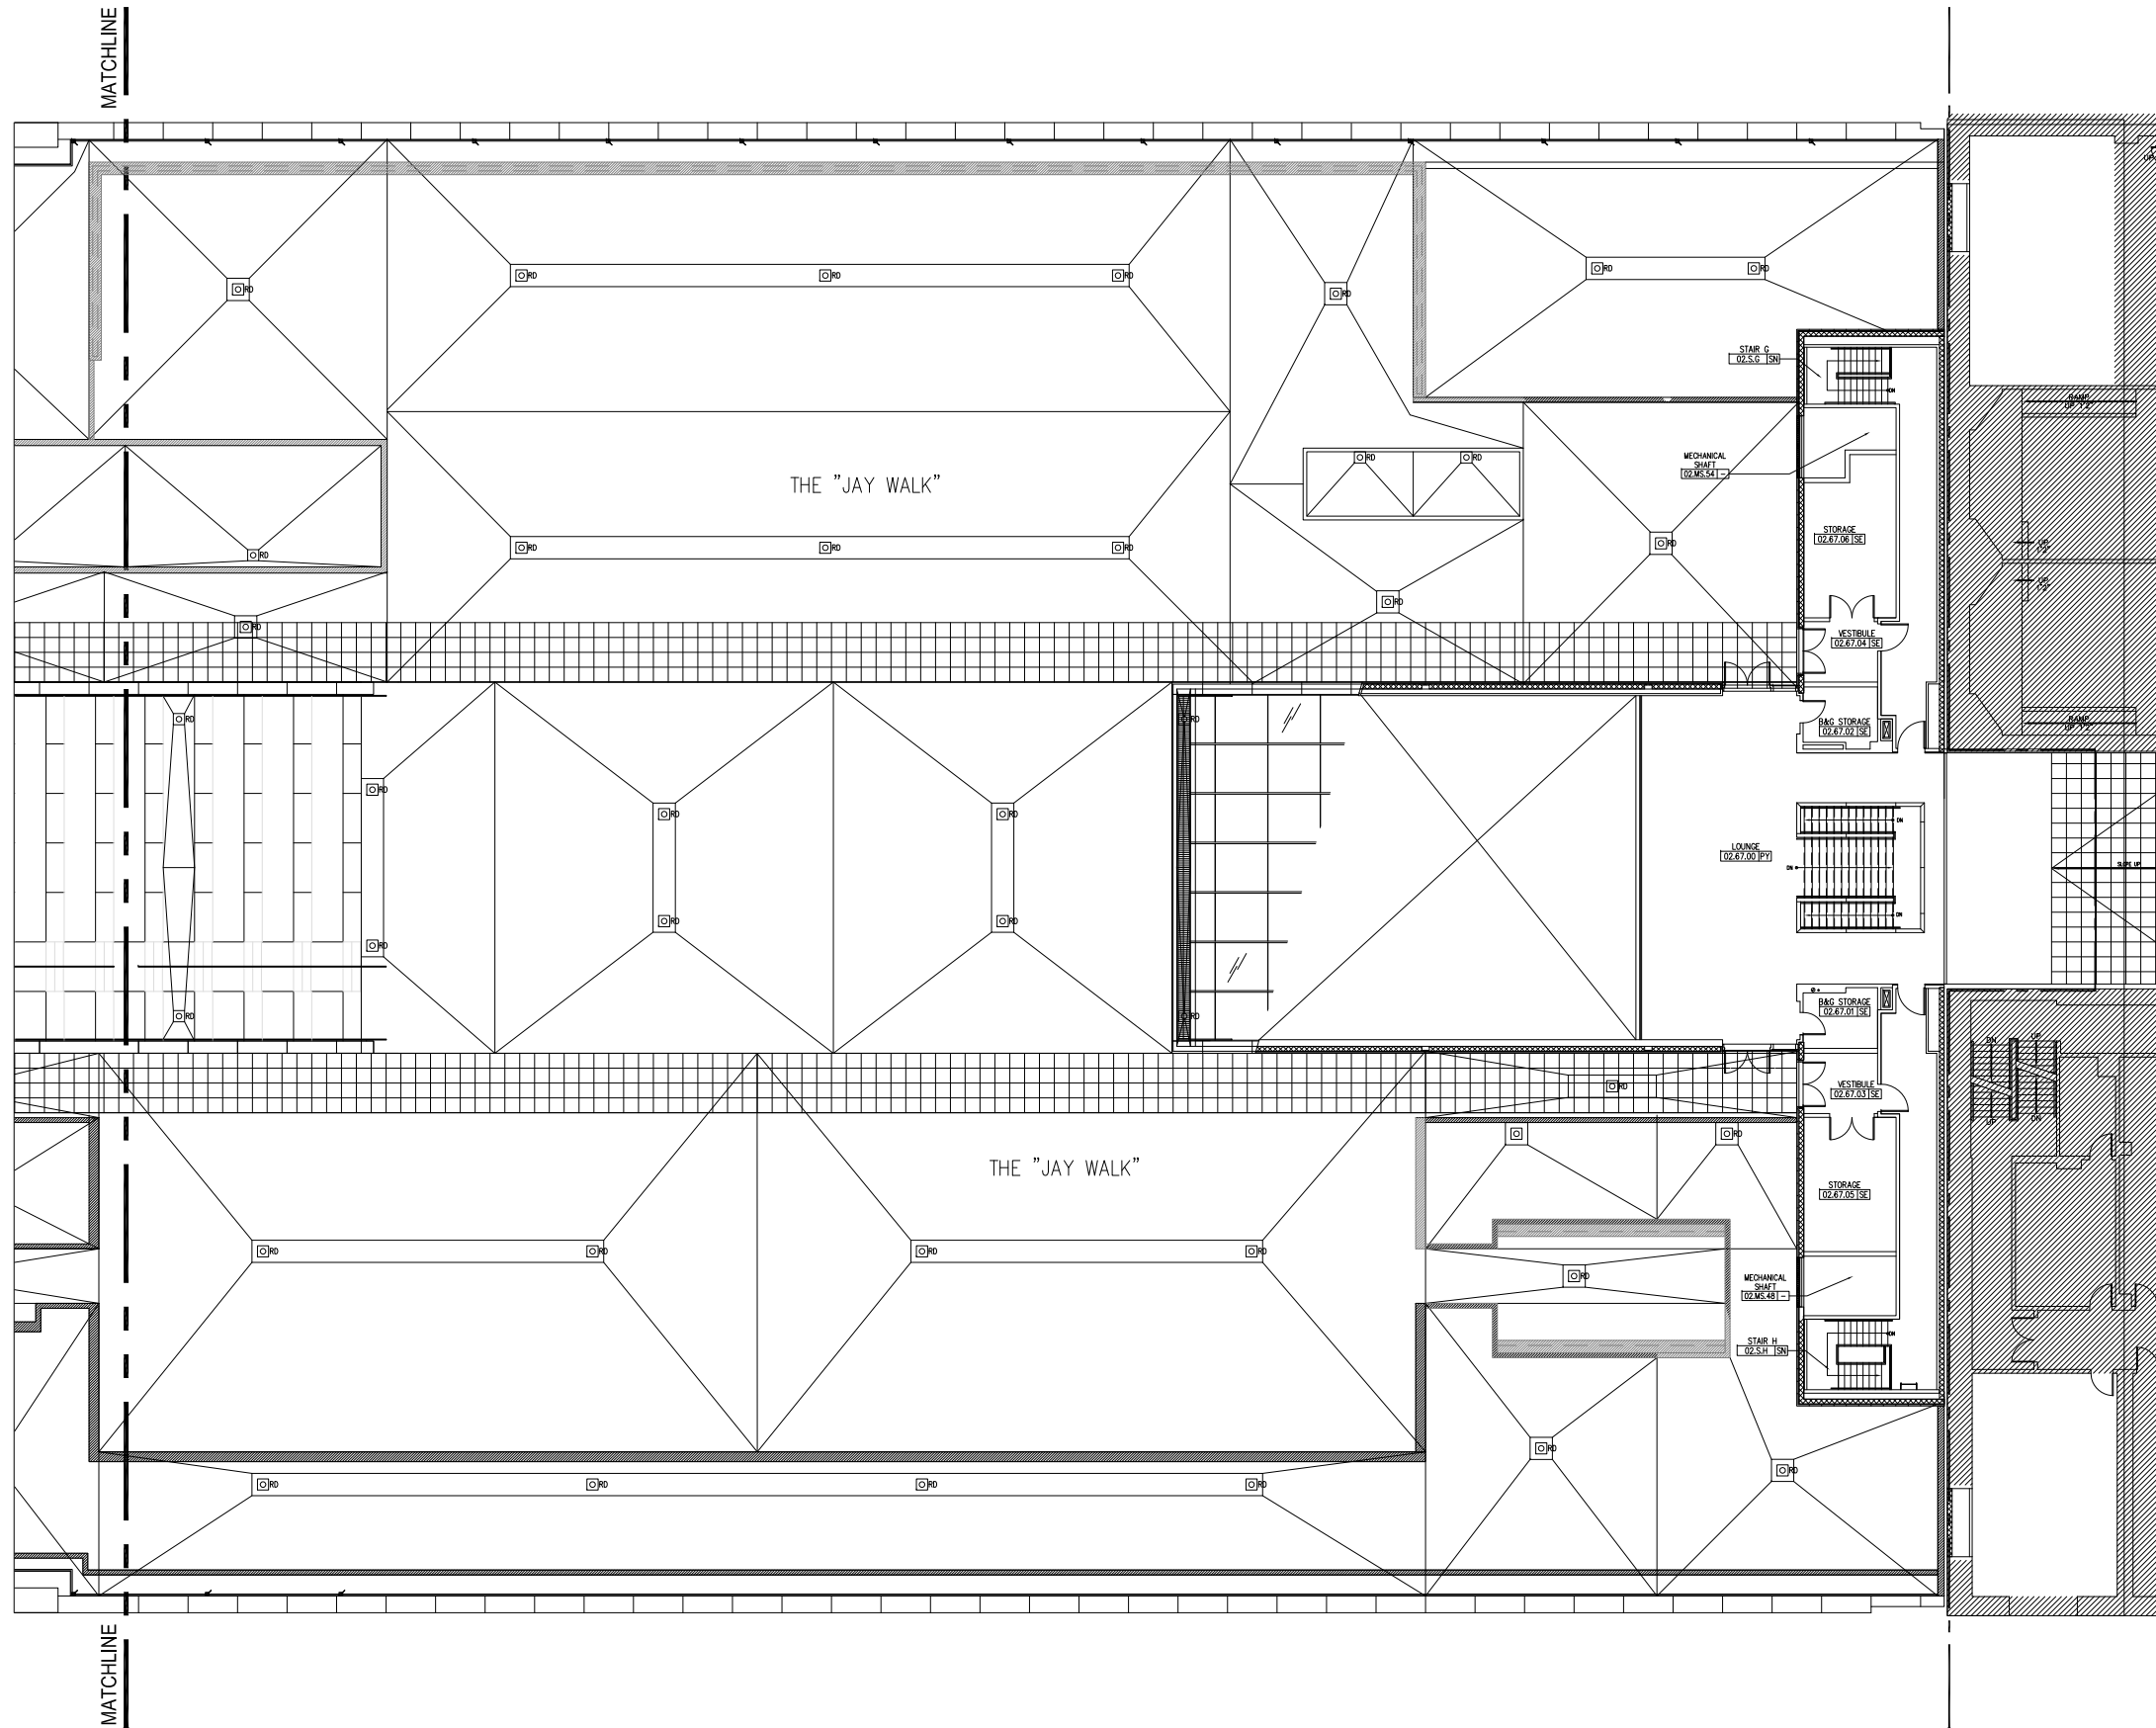


NEW BUILDING - 2nd FL. B

JOHN JAY COLLEGE OF CRIMINAL JUSTICE
524 WEST 59TH STREET NEW YORK, NY 10019

Scale : Not to Scale

Release Version : 11-13-17



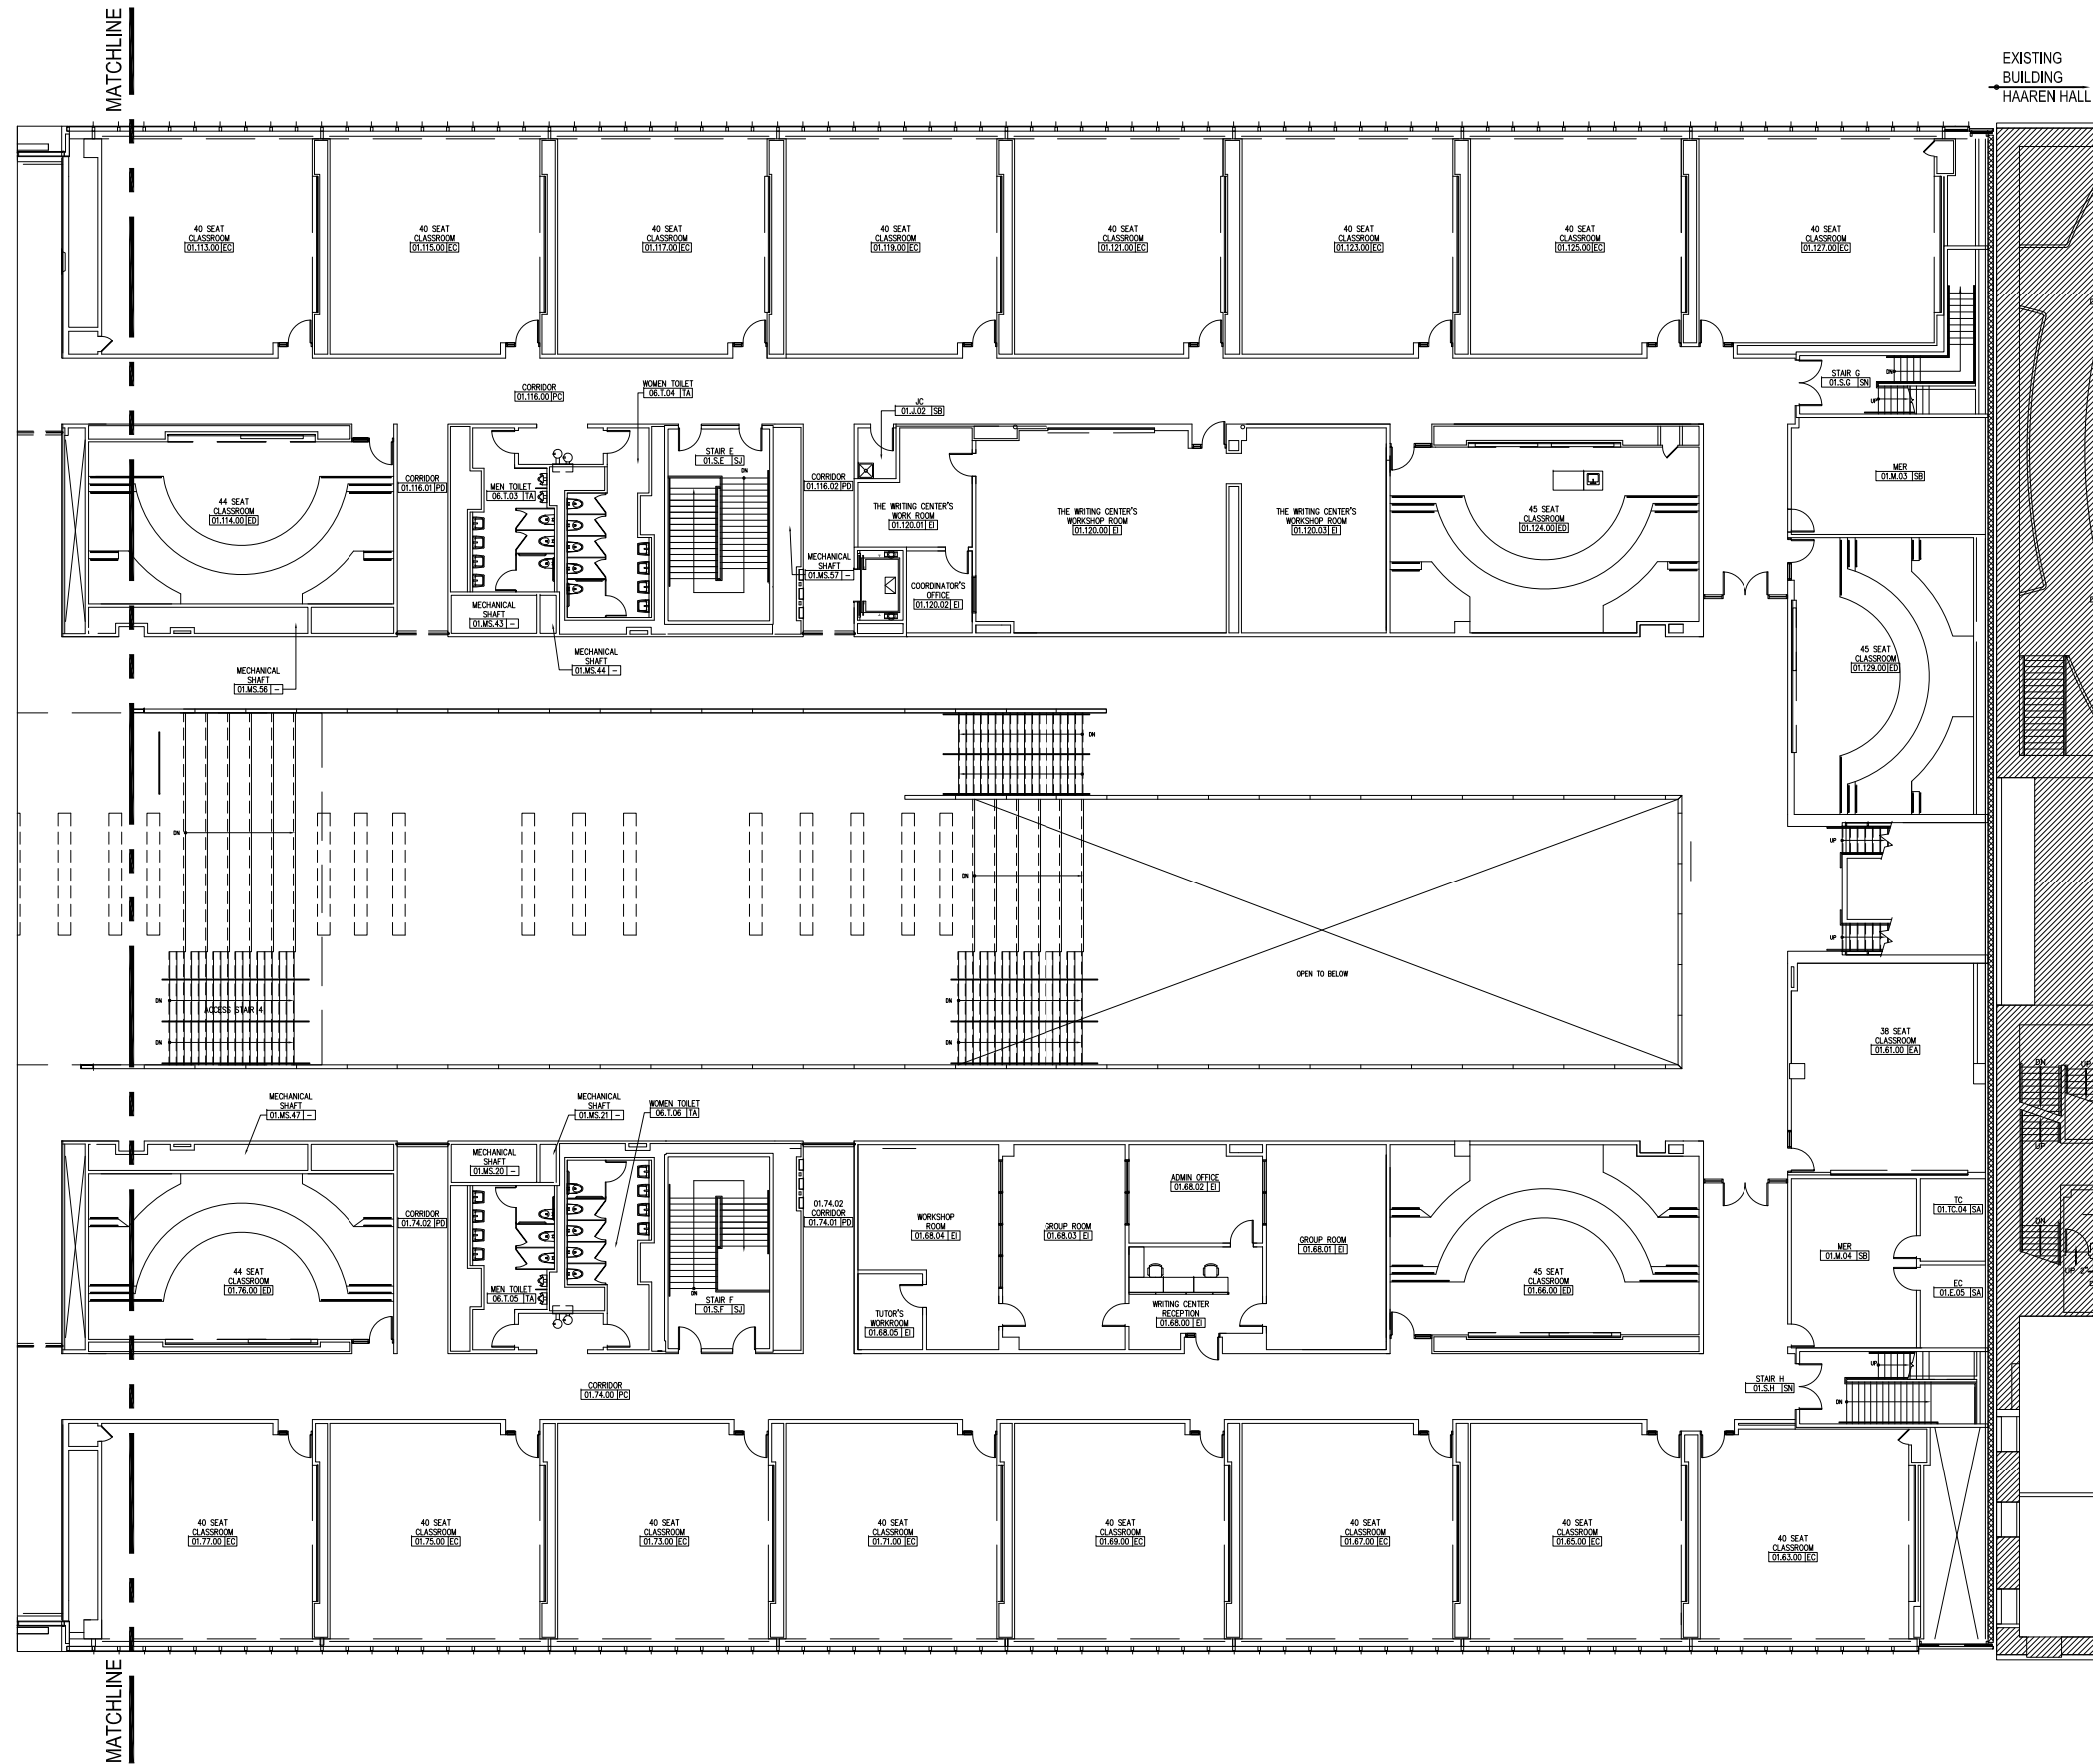


NEW BUILDING - 1st Fl. B

JOHN JAY COLLEGE OF CRIMINAL JUSTICE
524 WEST 59TH STREET NEW YORK, NY 10019

Scale : Not to Scale

Release Version : 11-13-17



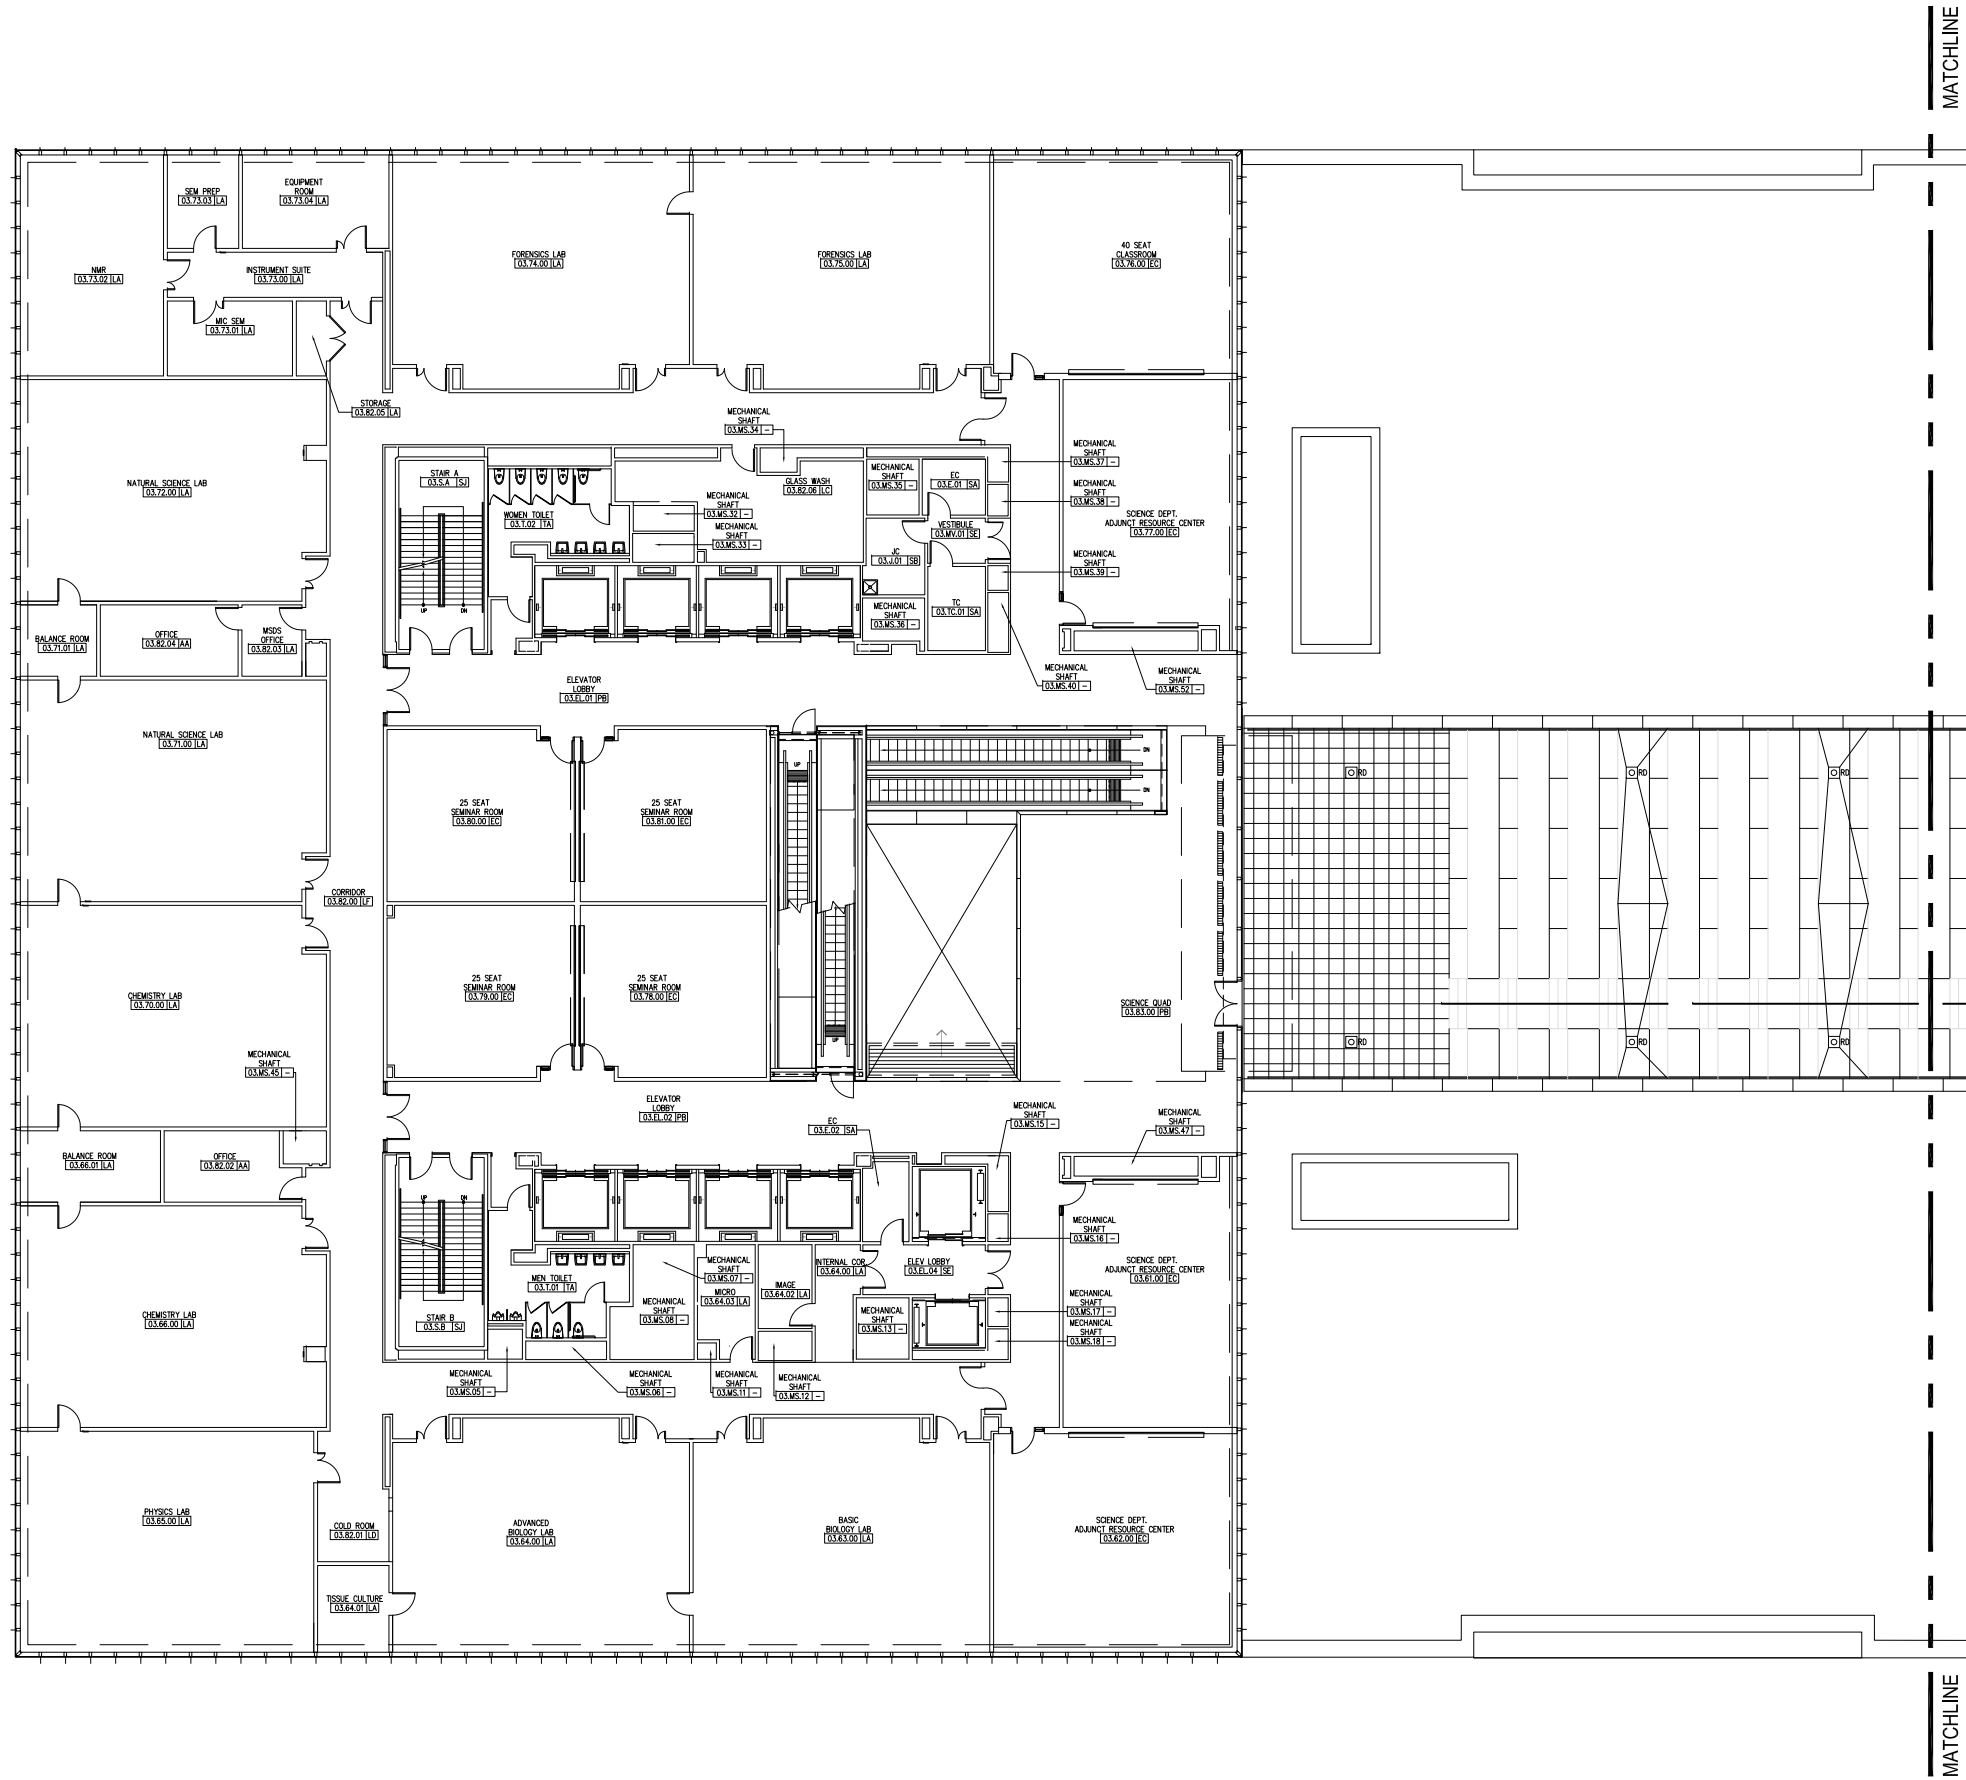


NEW BUILDING - 3rd FL.

JOHN JAY COLLEGE OF CRIMINAL JUSTICE
524 WEST 59TH STREET NEW YORK, NY 10019

Scale : Not to Scale

Release Version : 11-13-17



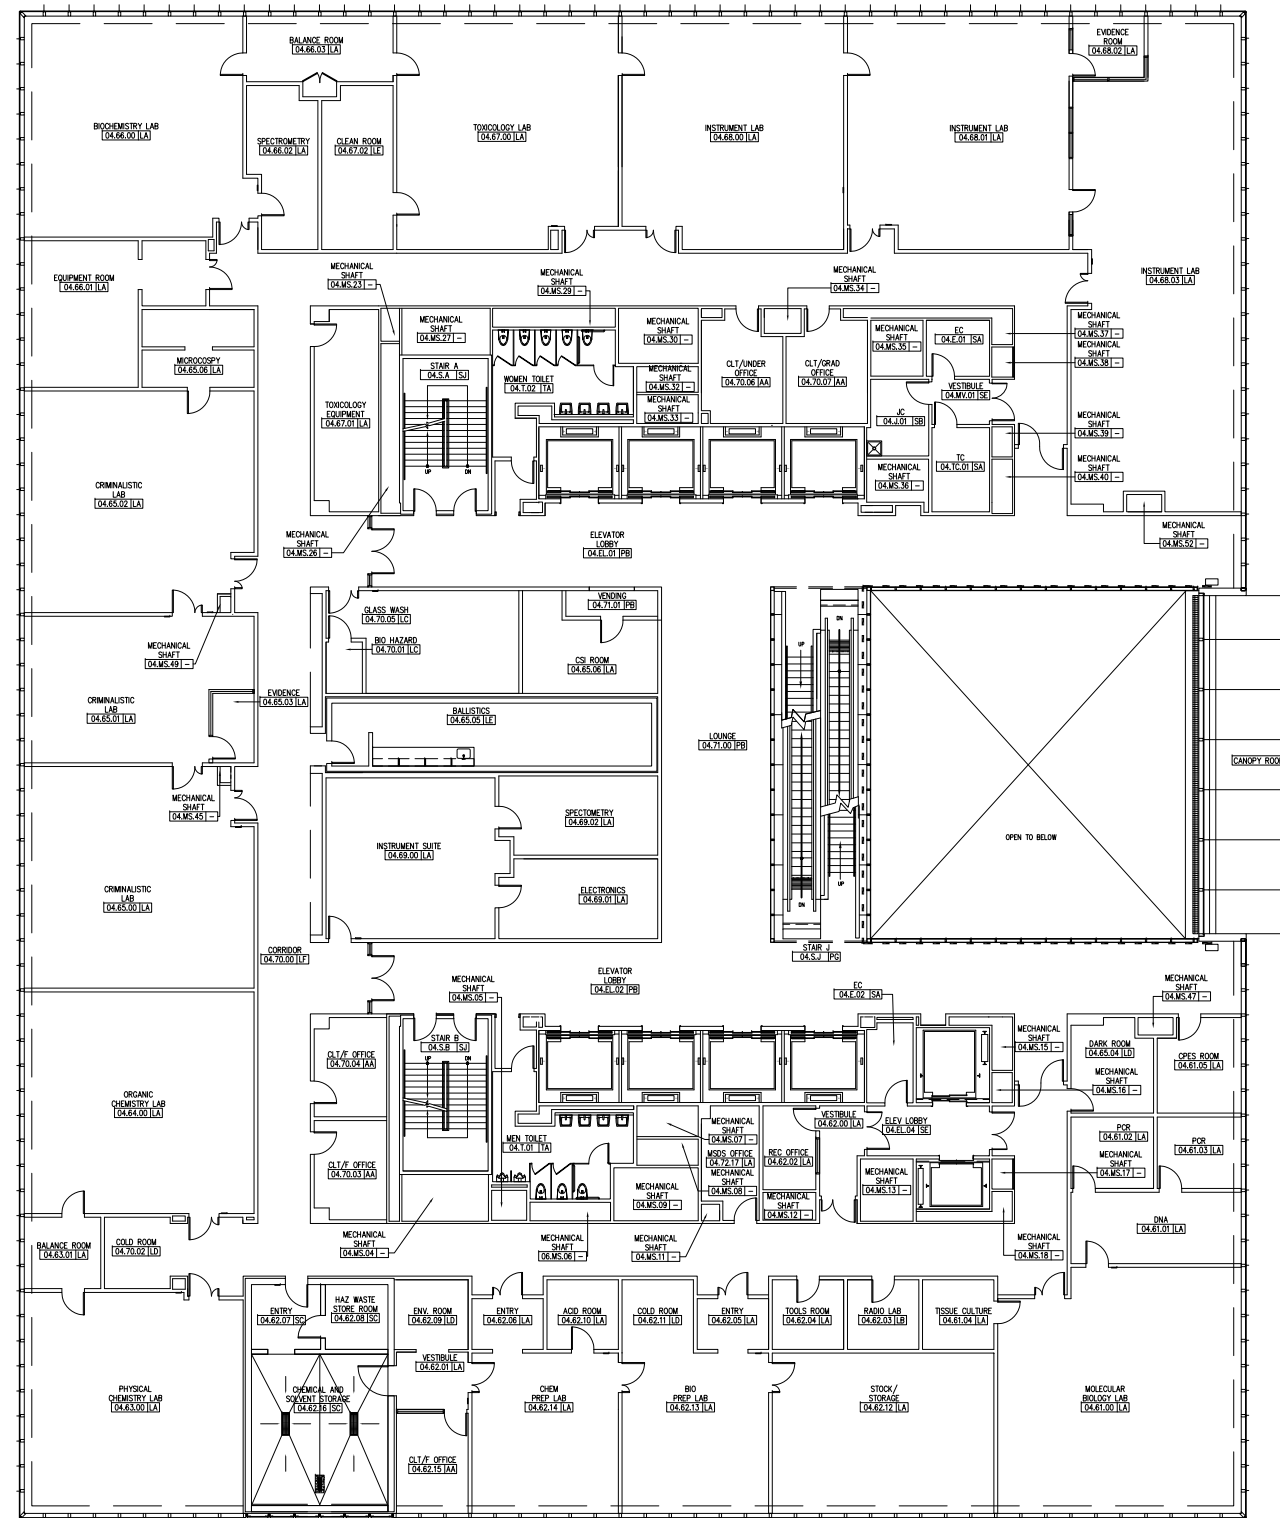



NEW BUILDING - 4th FL.

JOHN JAY COLLEGE OF CRIMINAL JUSTICE
524 WEST 59TH STREET NEW YORK, NY 10019

Scale : Not to Scale

Release Version : 11-13-17

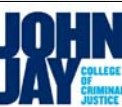

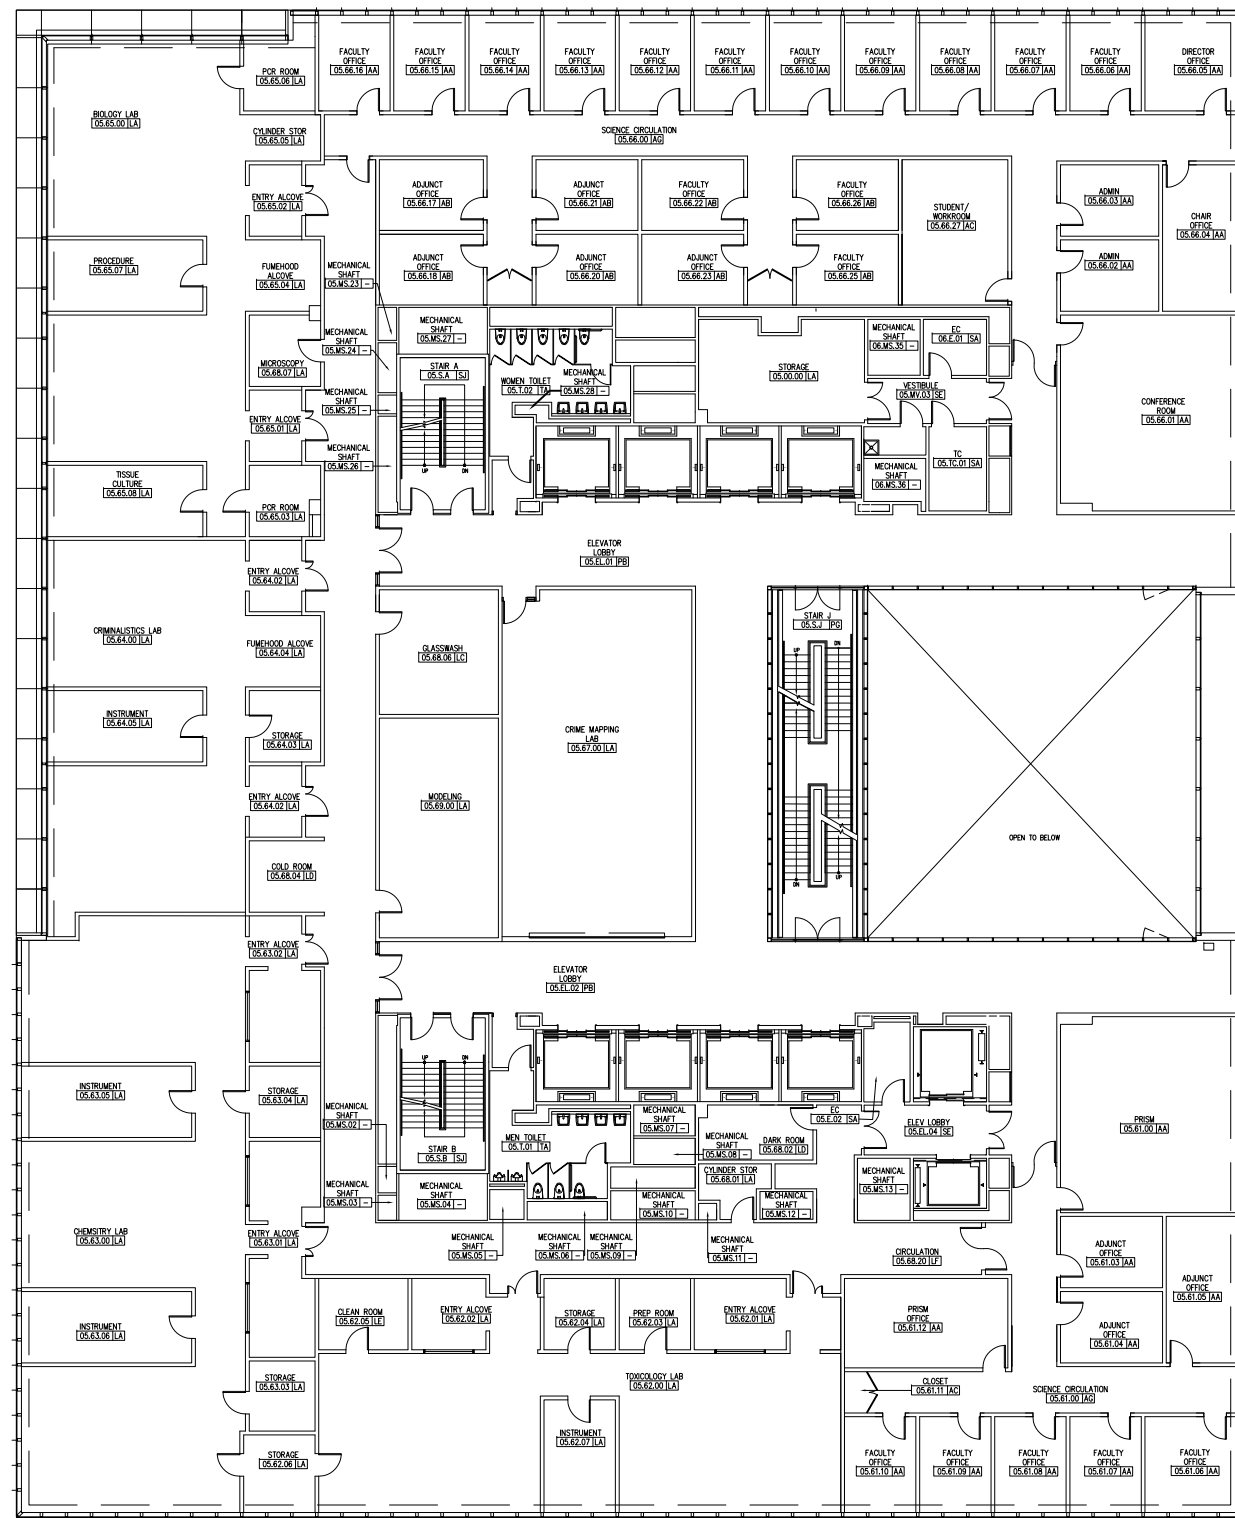


NEW BUILDING - 5th FL.

JOHN JAY COLLEGE OF CRIMINAL JUSTICE
524 WEST 59TH STREET NEW YORK, NY 10019

Scale : Not to Scale

Release Version : 11-13-17



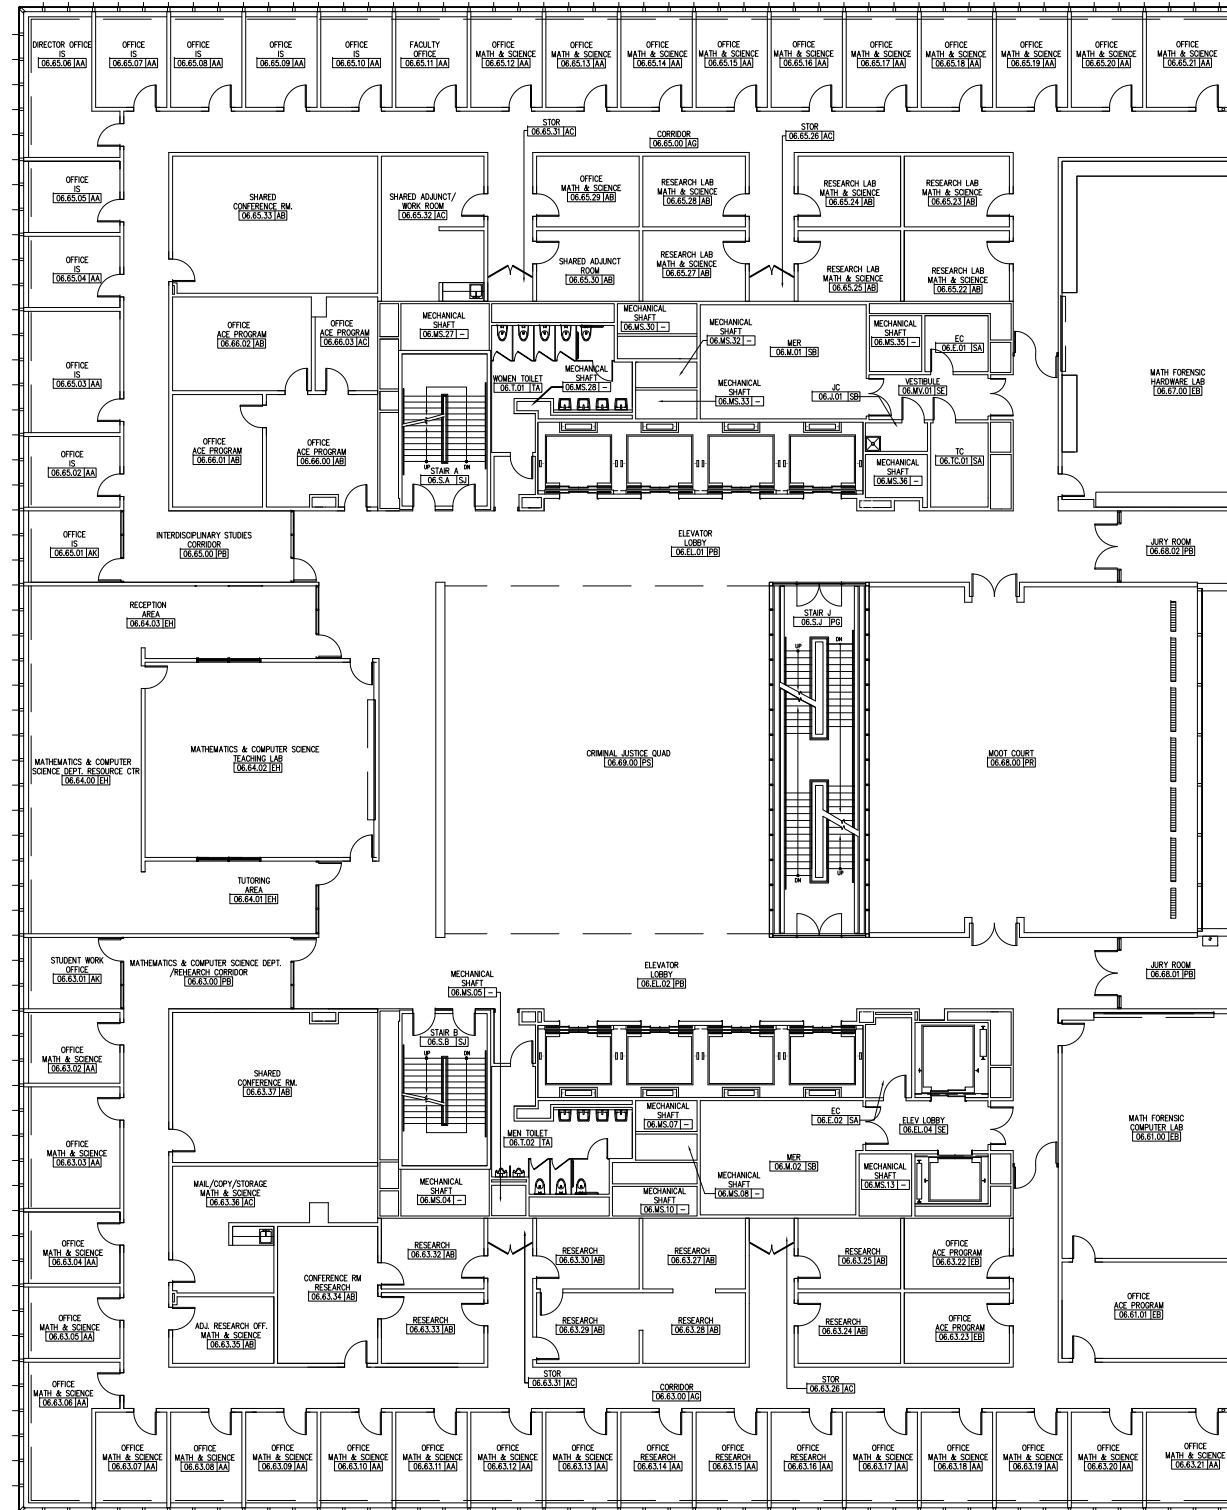


NEW BUILDING - 6th FL.

JOHN JAY COLLEGE OF CRIMINAL JUSTICE
524 WEST 59TH STREET NEW YORK, NY 10019

Scale : Not to Scale

Release Version : 11-13-17



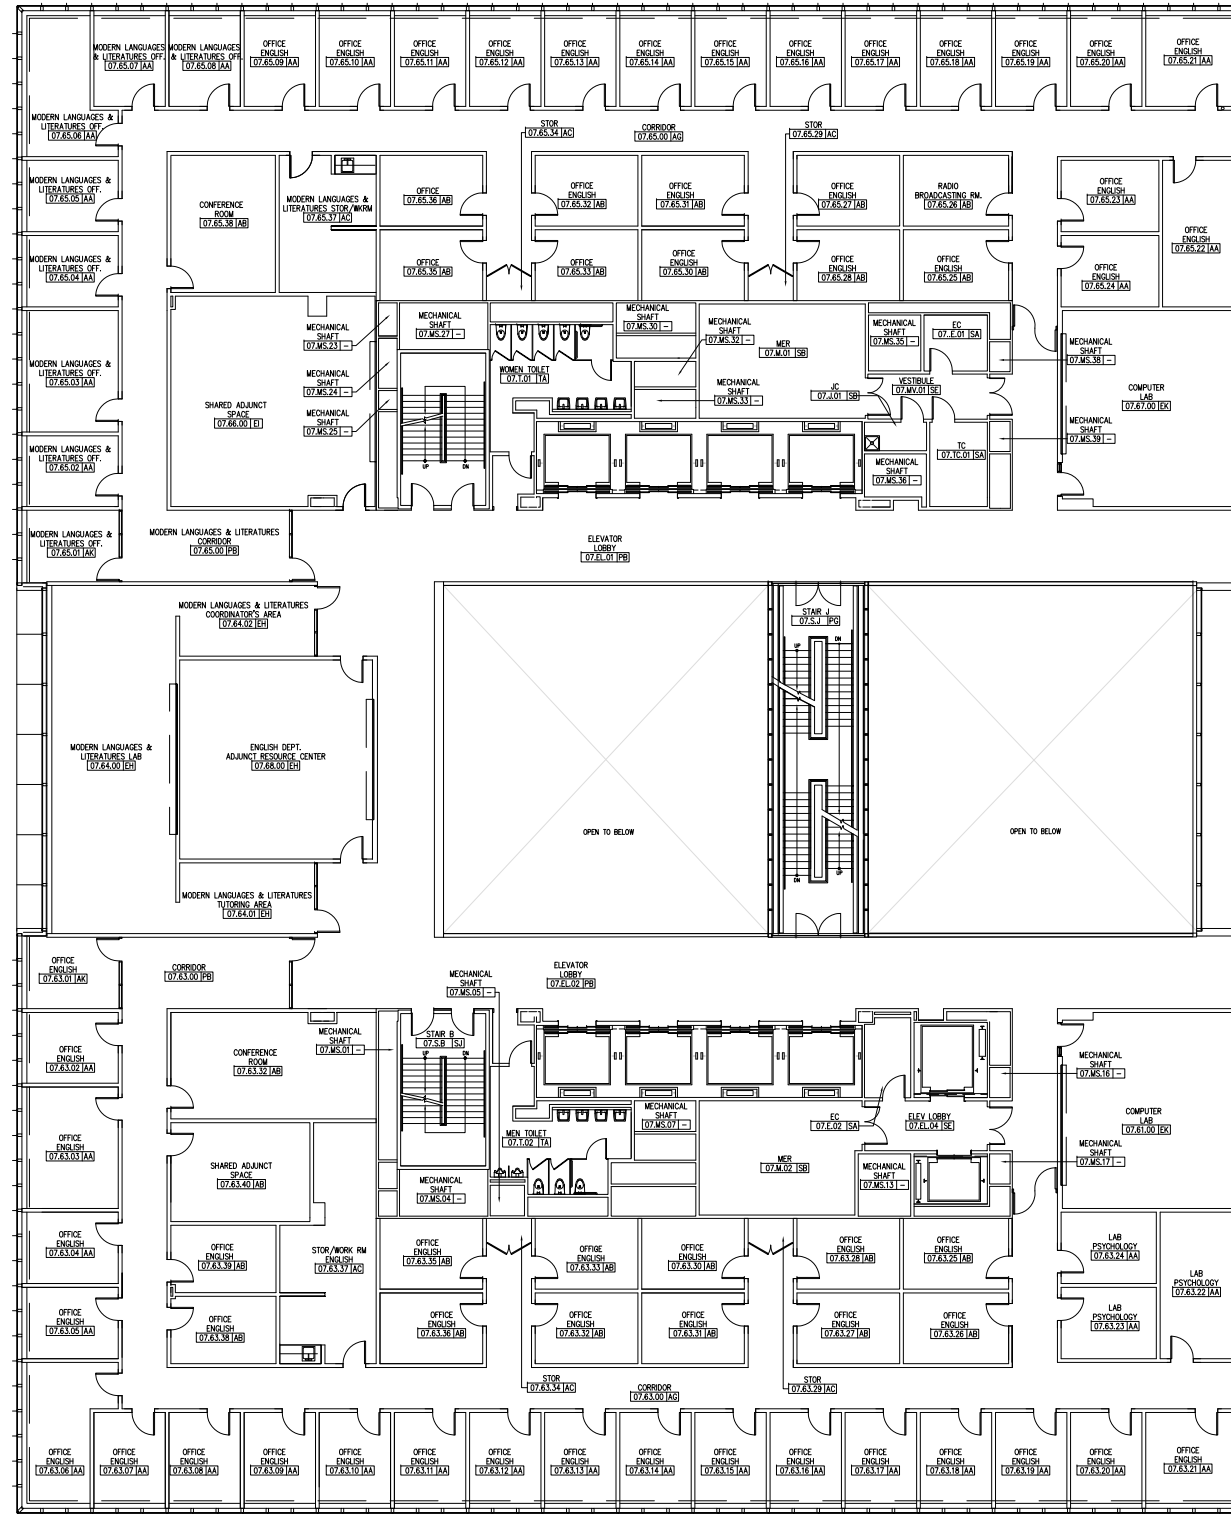


NEW BUILDING - 7th FL.

JOHN JAY COLLEGE OF CRIMINAL JUSTICE
524 WEST 59TH STREET NEW YORK, NY 10019

Scale : Not to Scale

Release Version : 11-13-17



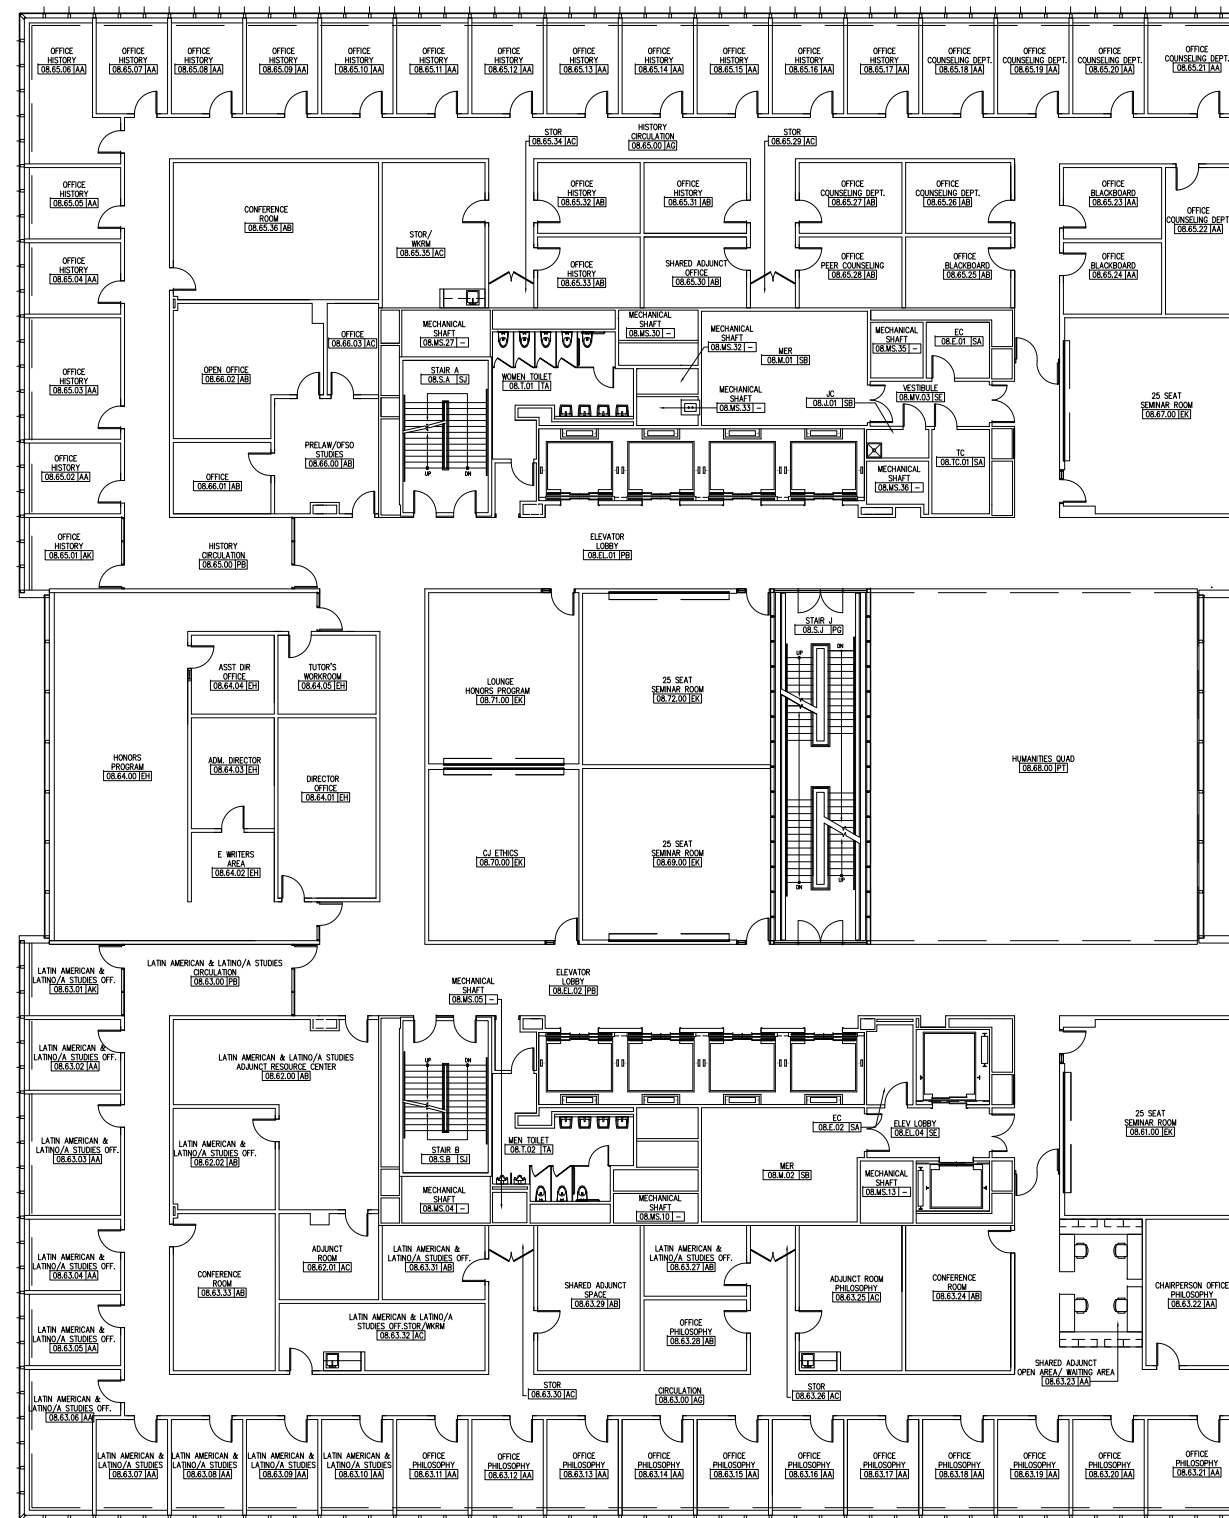


NEW BUILDING - 8th FL.

JOHN JAY COLLEGE OF CRIMINAL JUSTICE
524 WEST 59TH STREET NEW YORK, NY 10019

Scale : Not to Scale

Release Version : 11-13-17



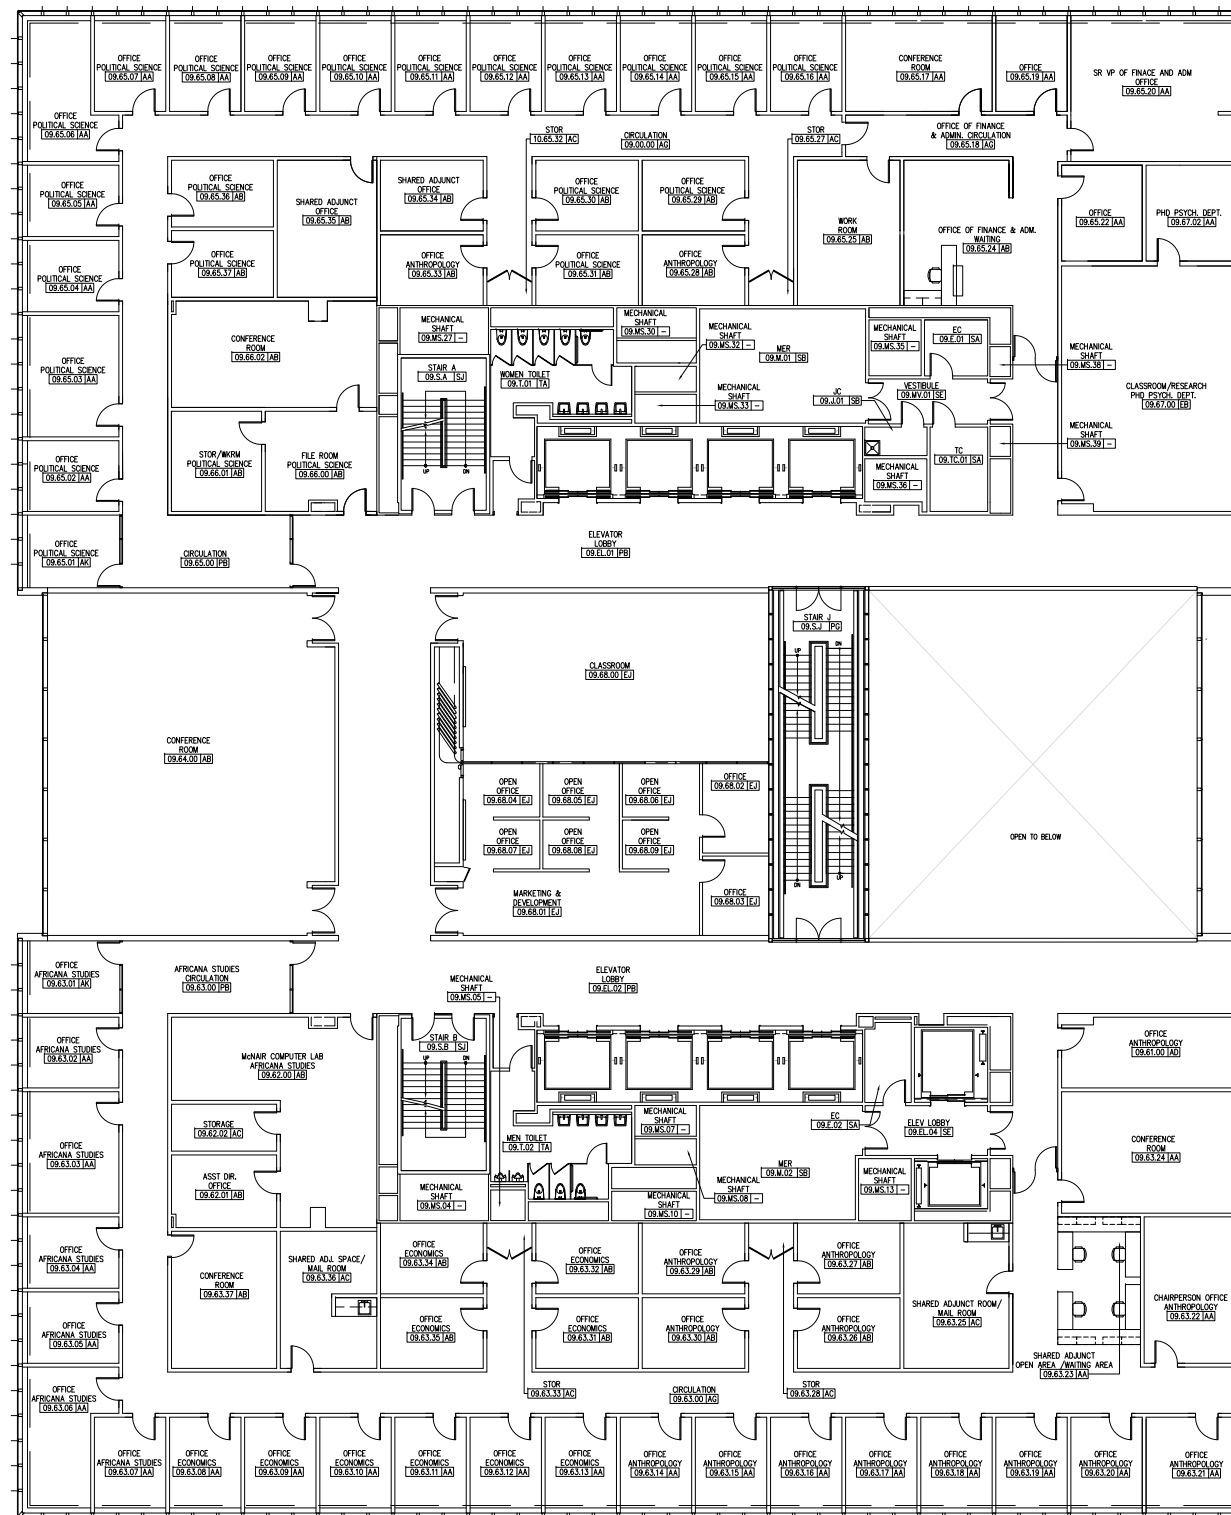



NEW BUILDING - 9th FL.

JOHN JAY COLLEGE OF CRIMINAL JUSTICE
524 WEST 59TH STREET NEW YORK, NY 10019

Scale : Not to Scale

Release Version : 11-13-17

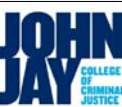

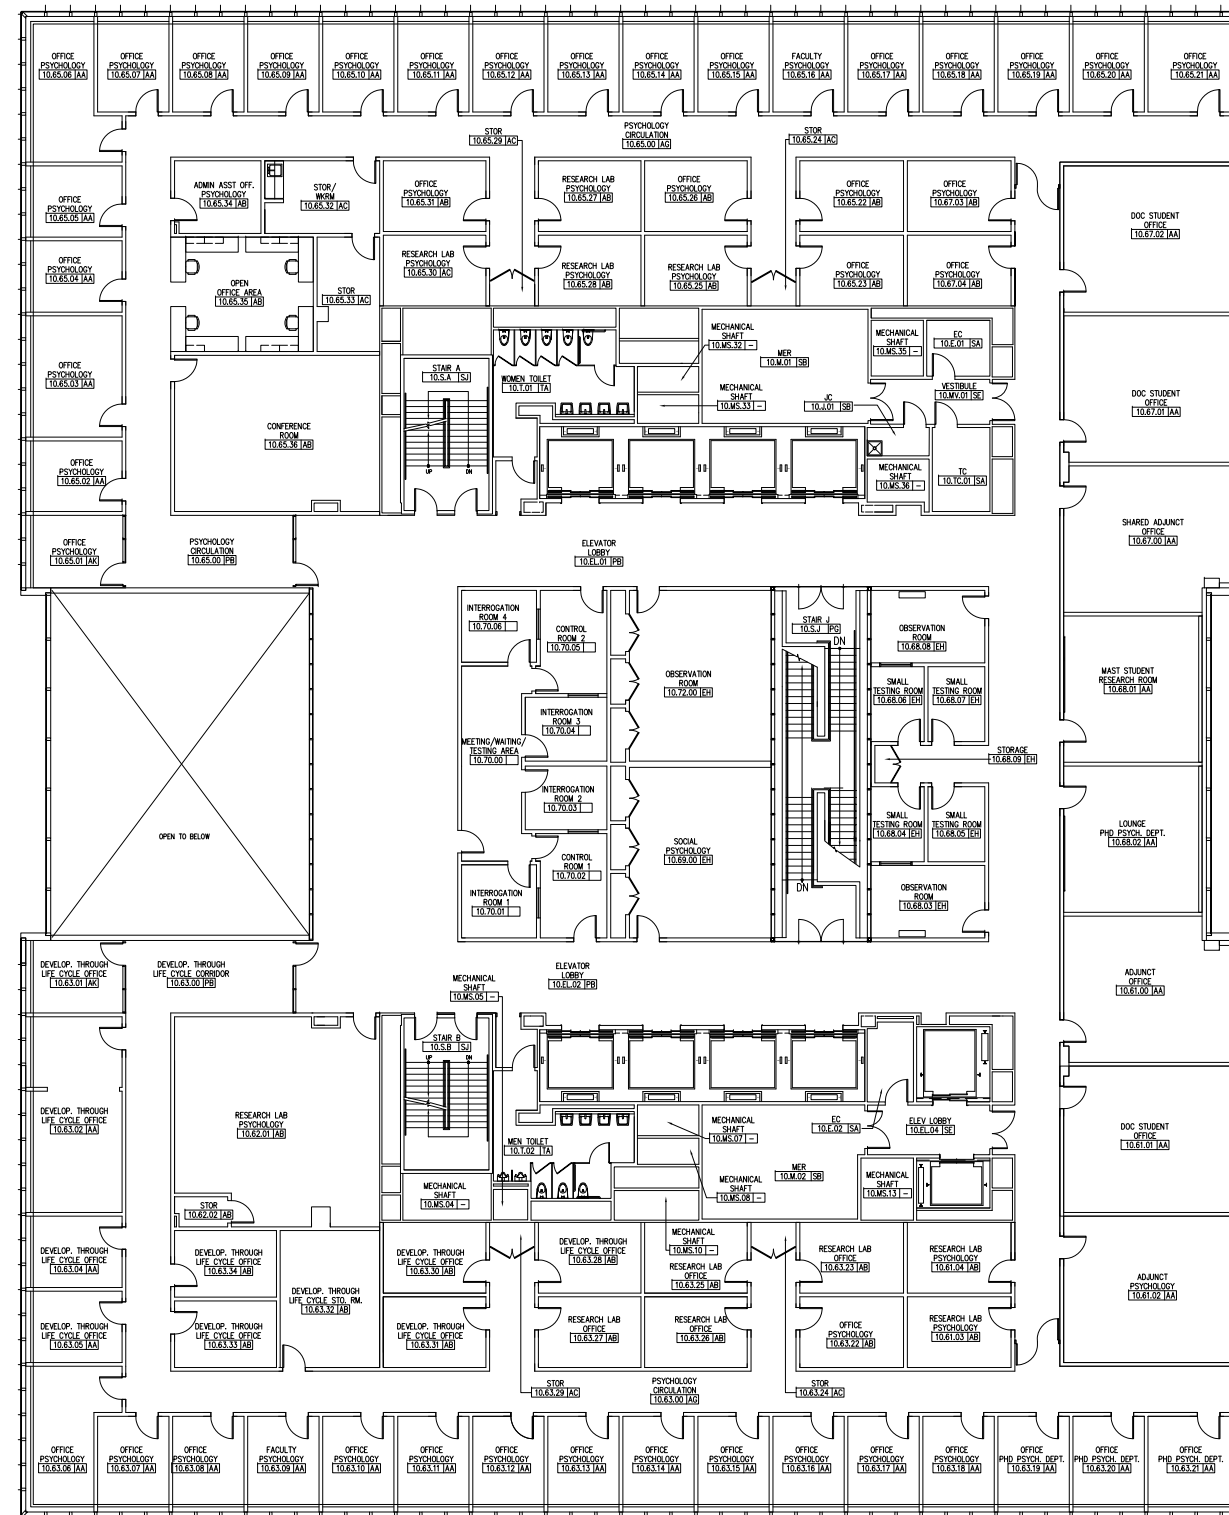

NEW BUILDING - 10th FL.

JOHN JAY COLLEGE OF CRIMINAL JUSTICE
524 WEST 59TH STREET NEW YORK, NY 10019

Scale : Not to Scale

Release Version : 11-13-17

