


WREN LIBRARY

Student Name:
ALAVA, STEVEN
Brooklyn Office:
Department of Architectural Technology
186 Jay Street, Brooklyn New York

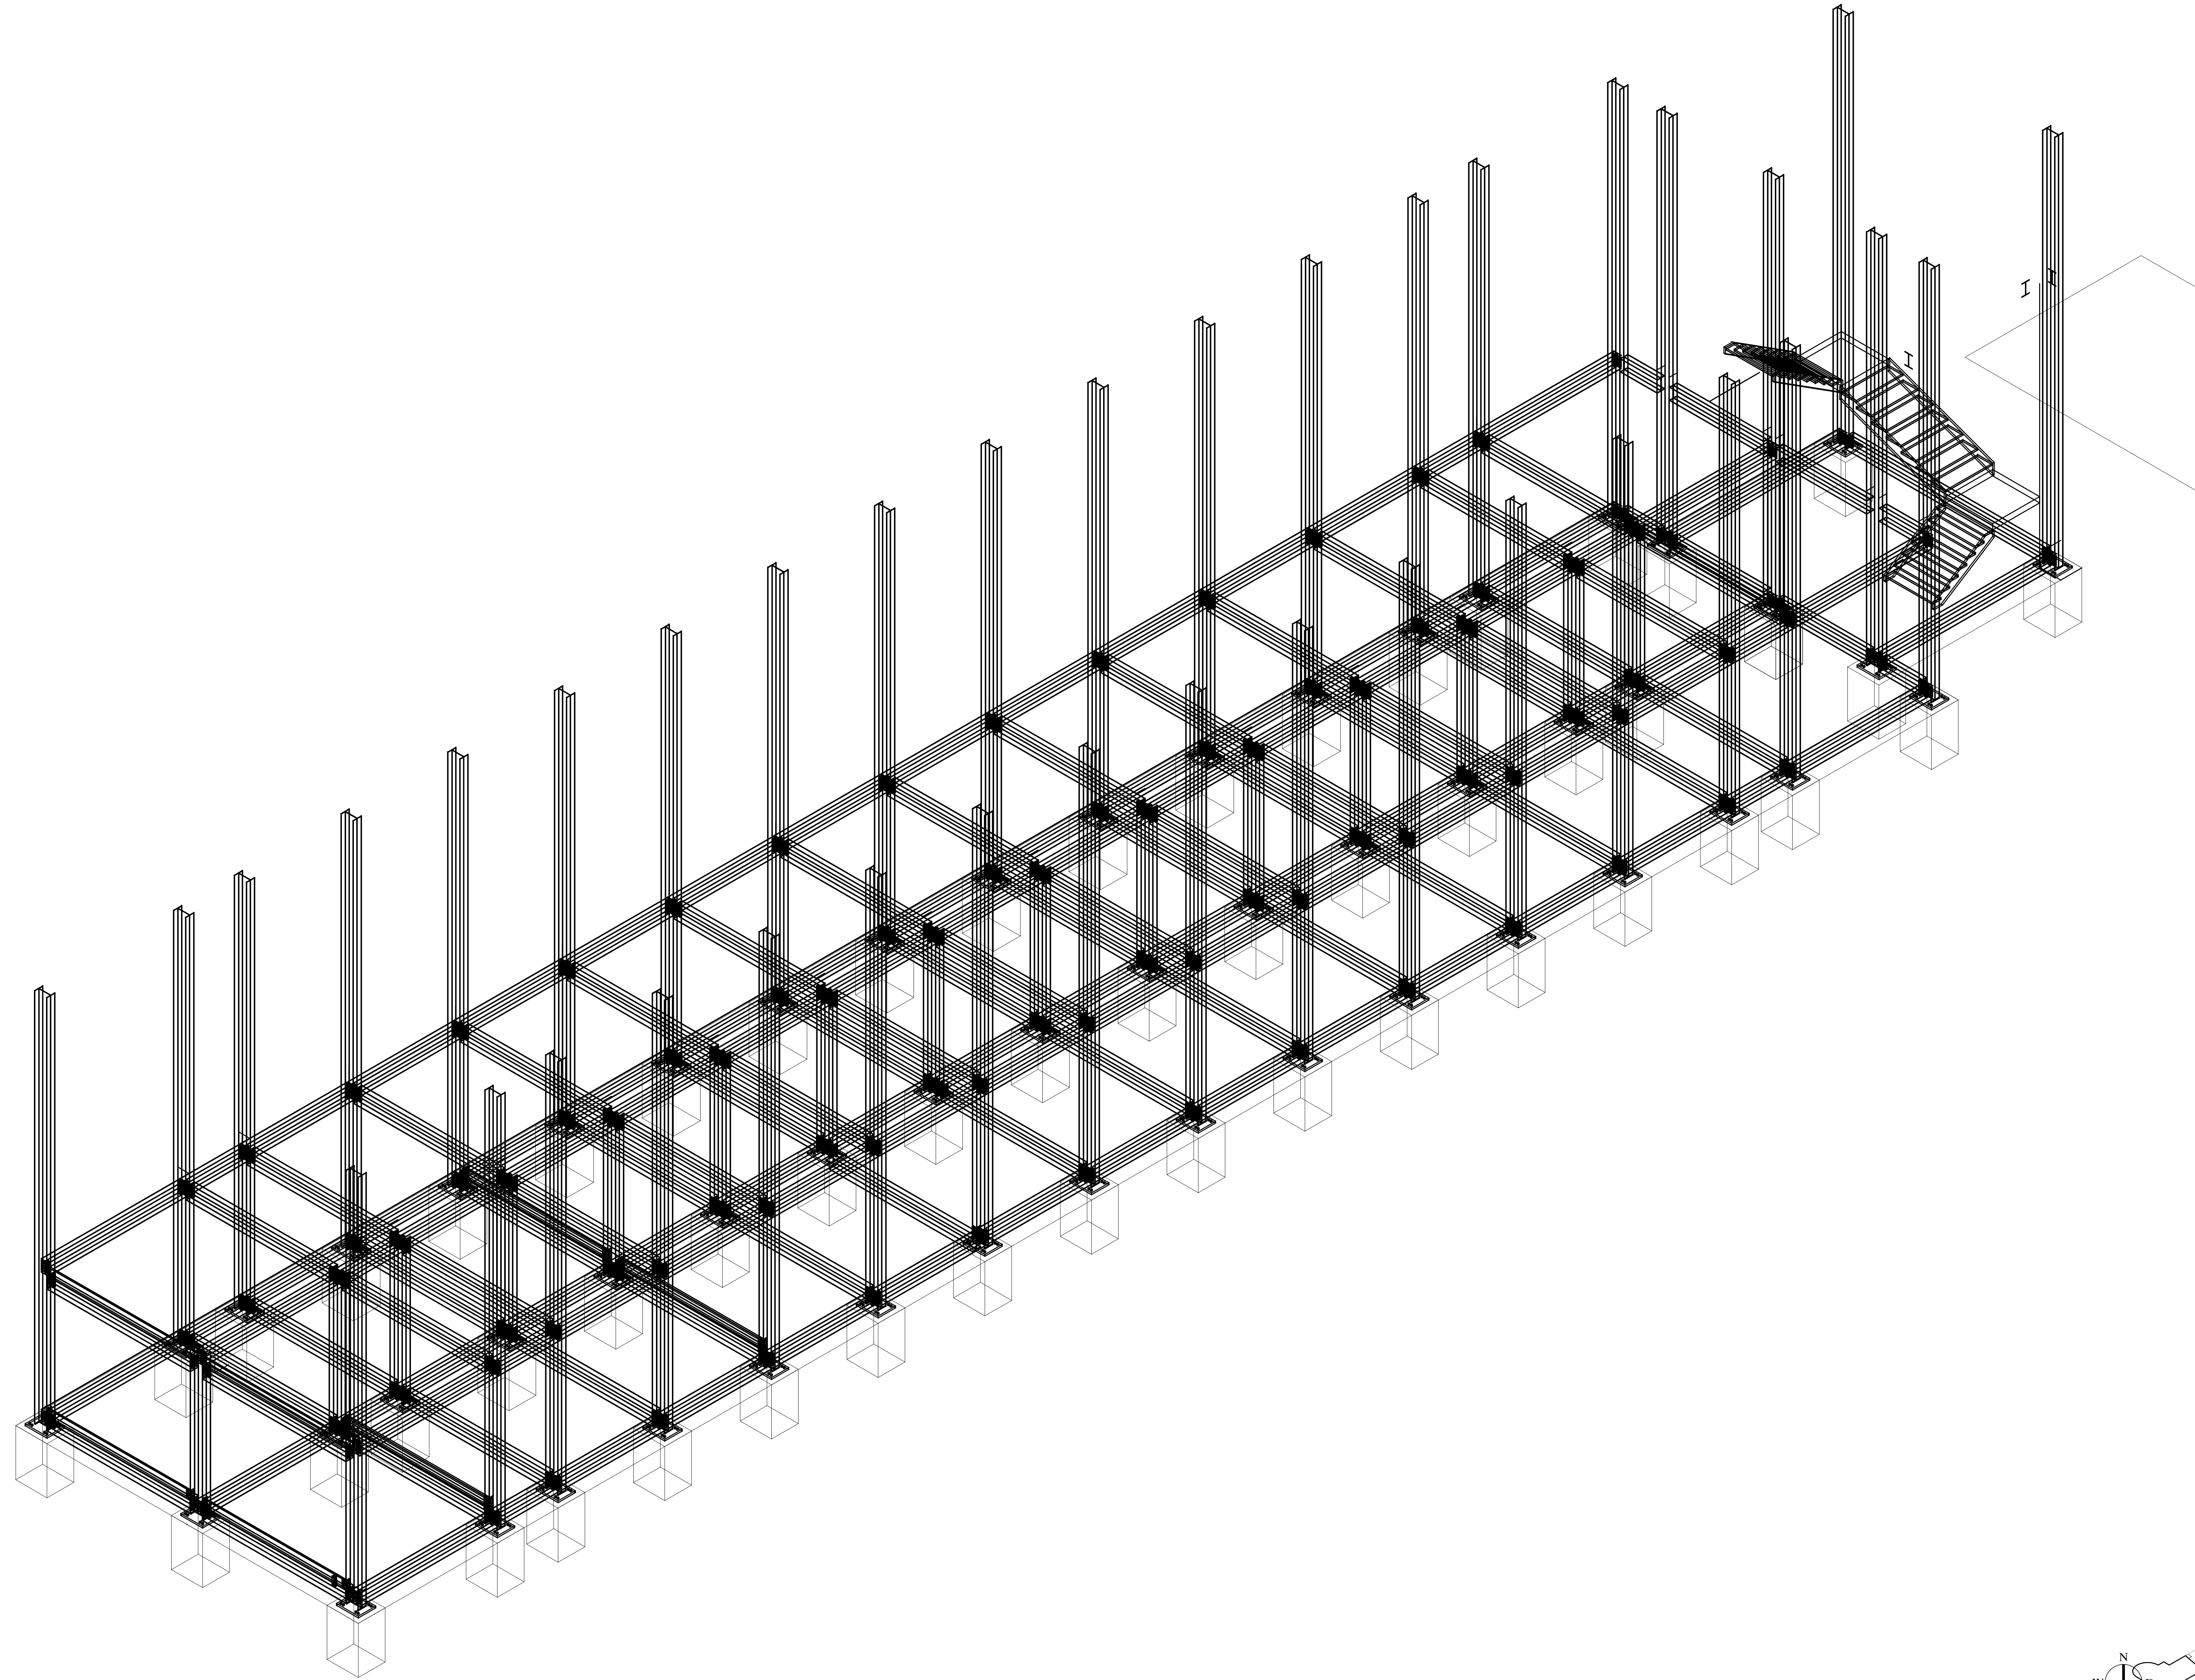

DATE OF FIRST ISSUE: MONTH DD, YYYY

YYYYMMDD

PROJECT
WREN LIBRARY

DWG TITLE

LIBRARY STRUCTURE

SEAL & SIGNATURE

DATE: **2013 06 29**

PROJECT NO: **2013/0101**

DRAWING BY: **JMK / TMA**


CHK BY: **JAM / TMA**

DWG NO:


S-101.00

CADD FILE NO: XXX-101.00_XXXX

PAGE: 1 OF X

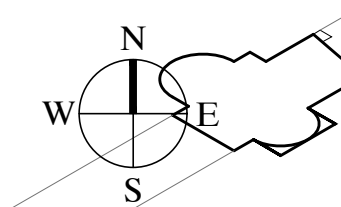


Wren Library Steel Structure

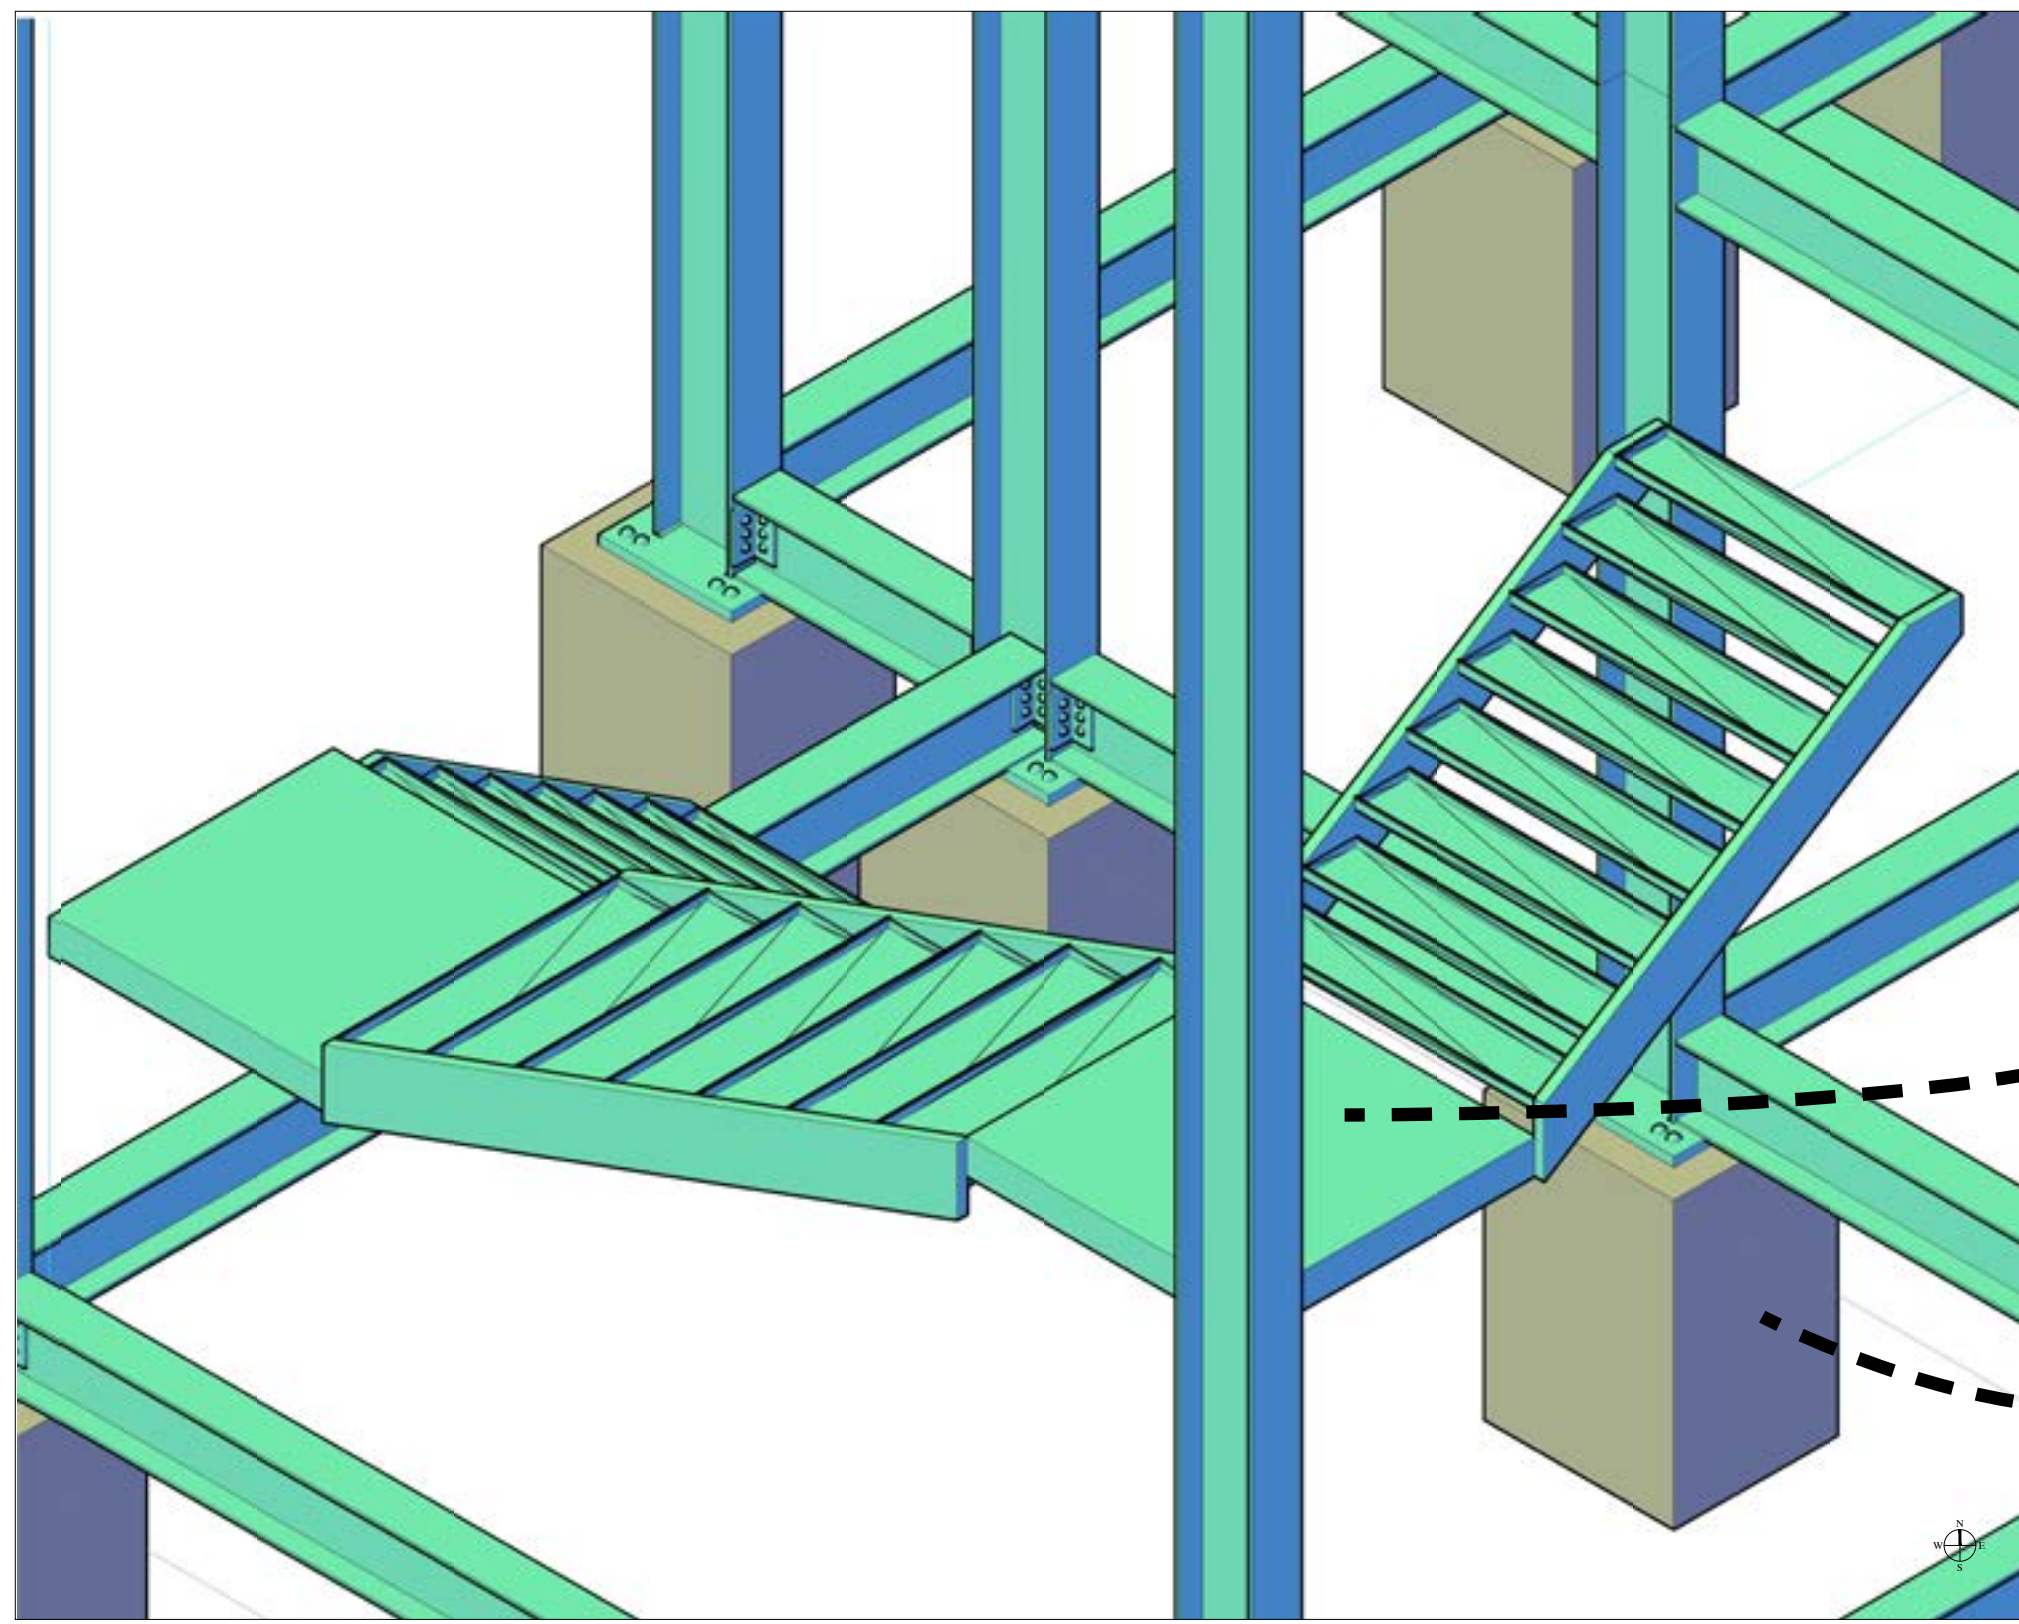


Steel Stairs

Concrete Foundation

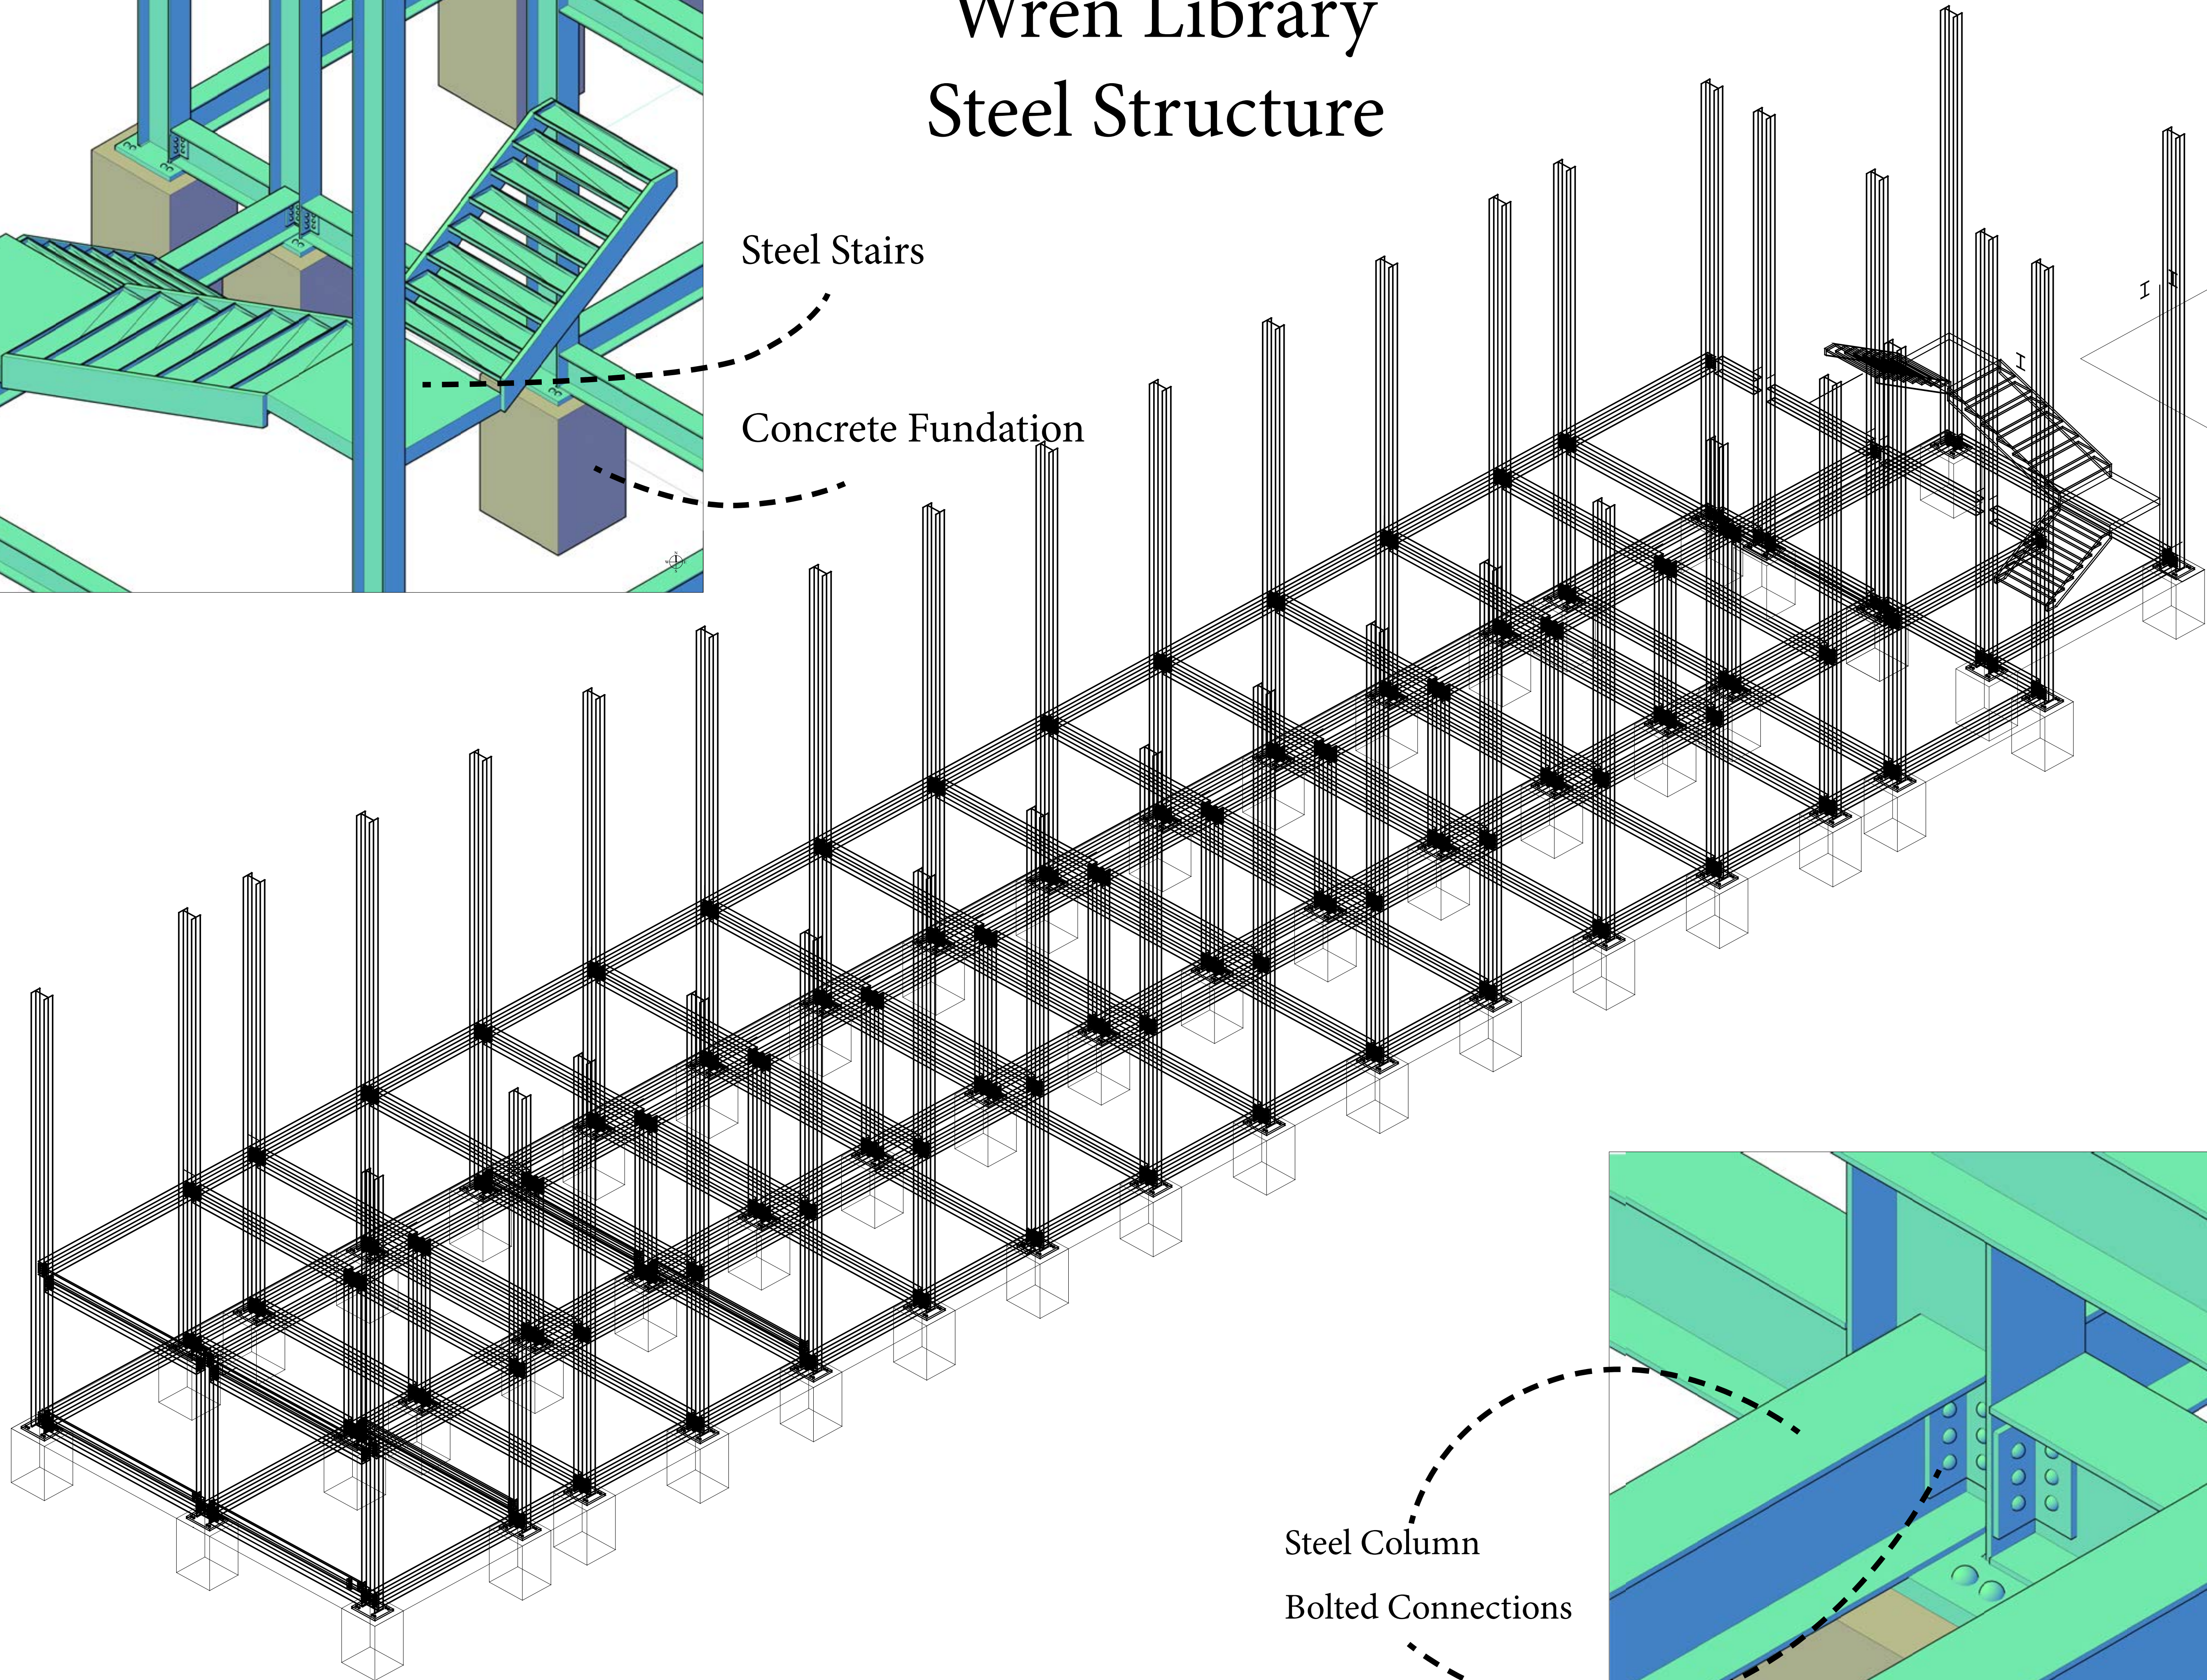

Steel Column

Bolted Connections

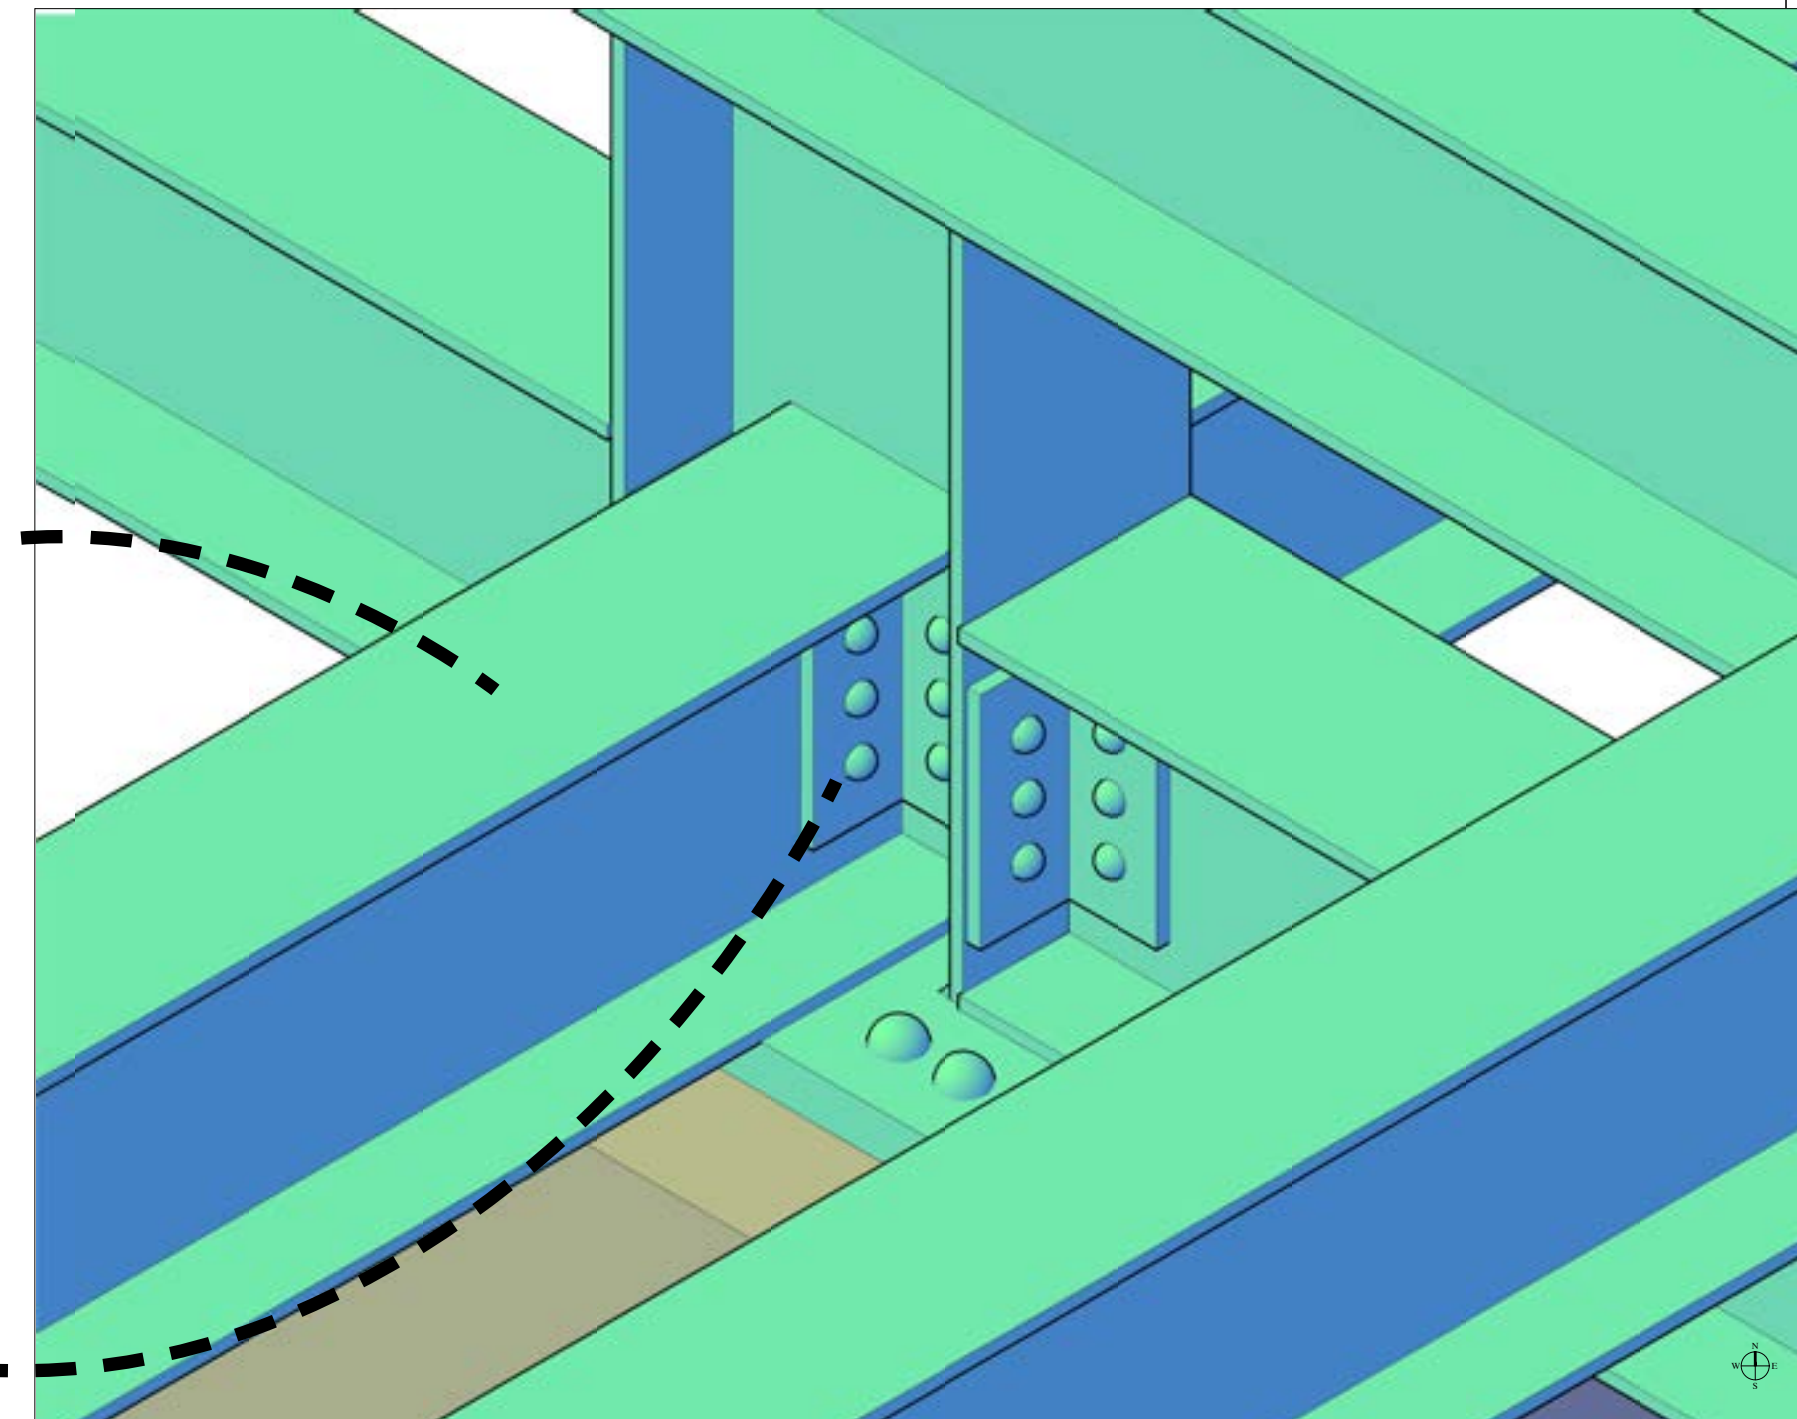

Student Name:
ALAVA, STEVEN
Brooklyn Office:
Department of Architectural Technology
186 Jay Street, Brooklyn New York


DATE OF FIRST ISSUE	MONTH DD, YYYY
YYYYMMDD	

PROJECT WREN LIBRARY	
DWG TITLE LIBRARY STRUCTURE	
SEAL & SIGNATURE	DATE: 2013 06 28
	PROJECT NO: 20130101
	DRAWING BY: JAM / TMA
	CHK BY: JAM / TMA
	DWG NO: A-101.00
	DATE FILED: XXX-101.00_XXXX
	PAGE: 1 OF X


Wren Library

Queen's Road and/or Garret Hostel
Lane, Trinity College, Cambridge
CB2 1TQ, United Kingdom

Student Name:
Alava, Steven
Brooklyn Office:
Department of Architectural Technology
186 Jay Street, Brooklyn New York

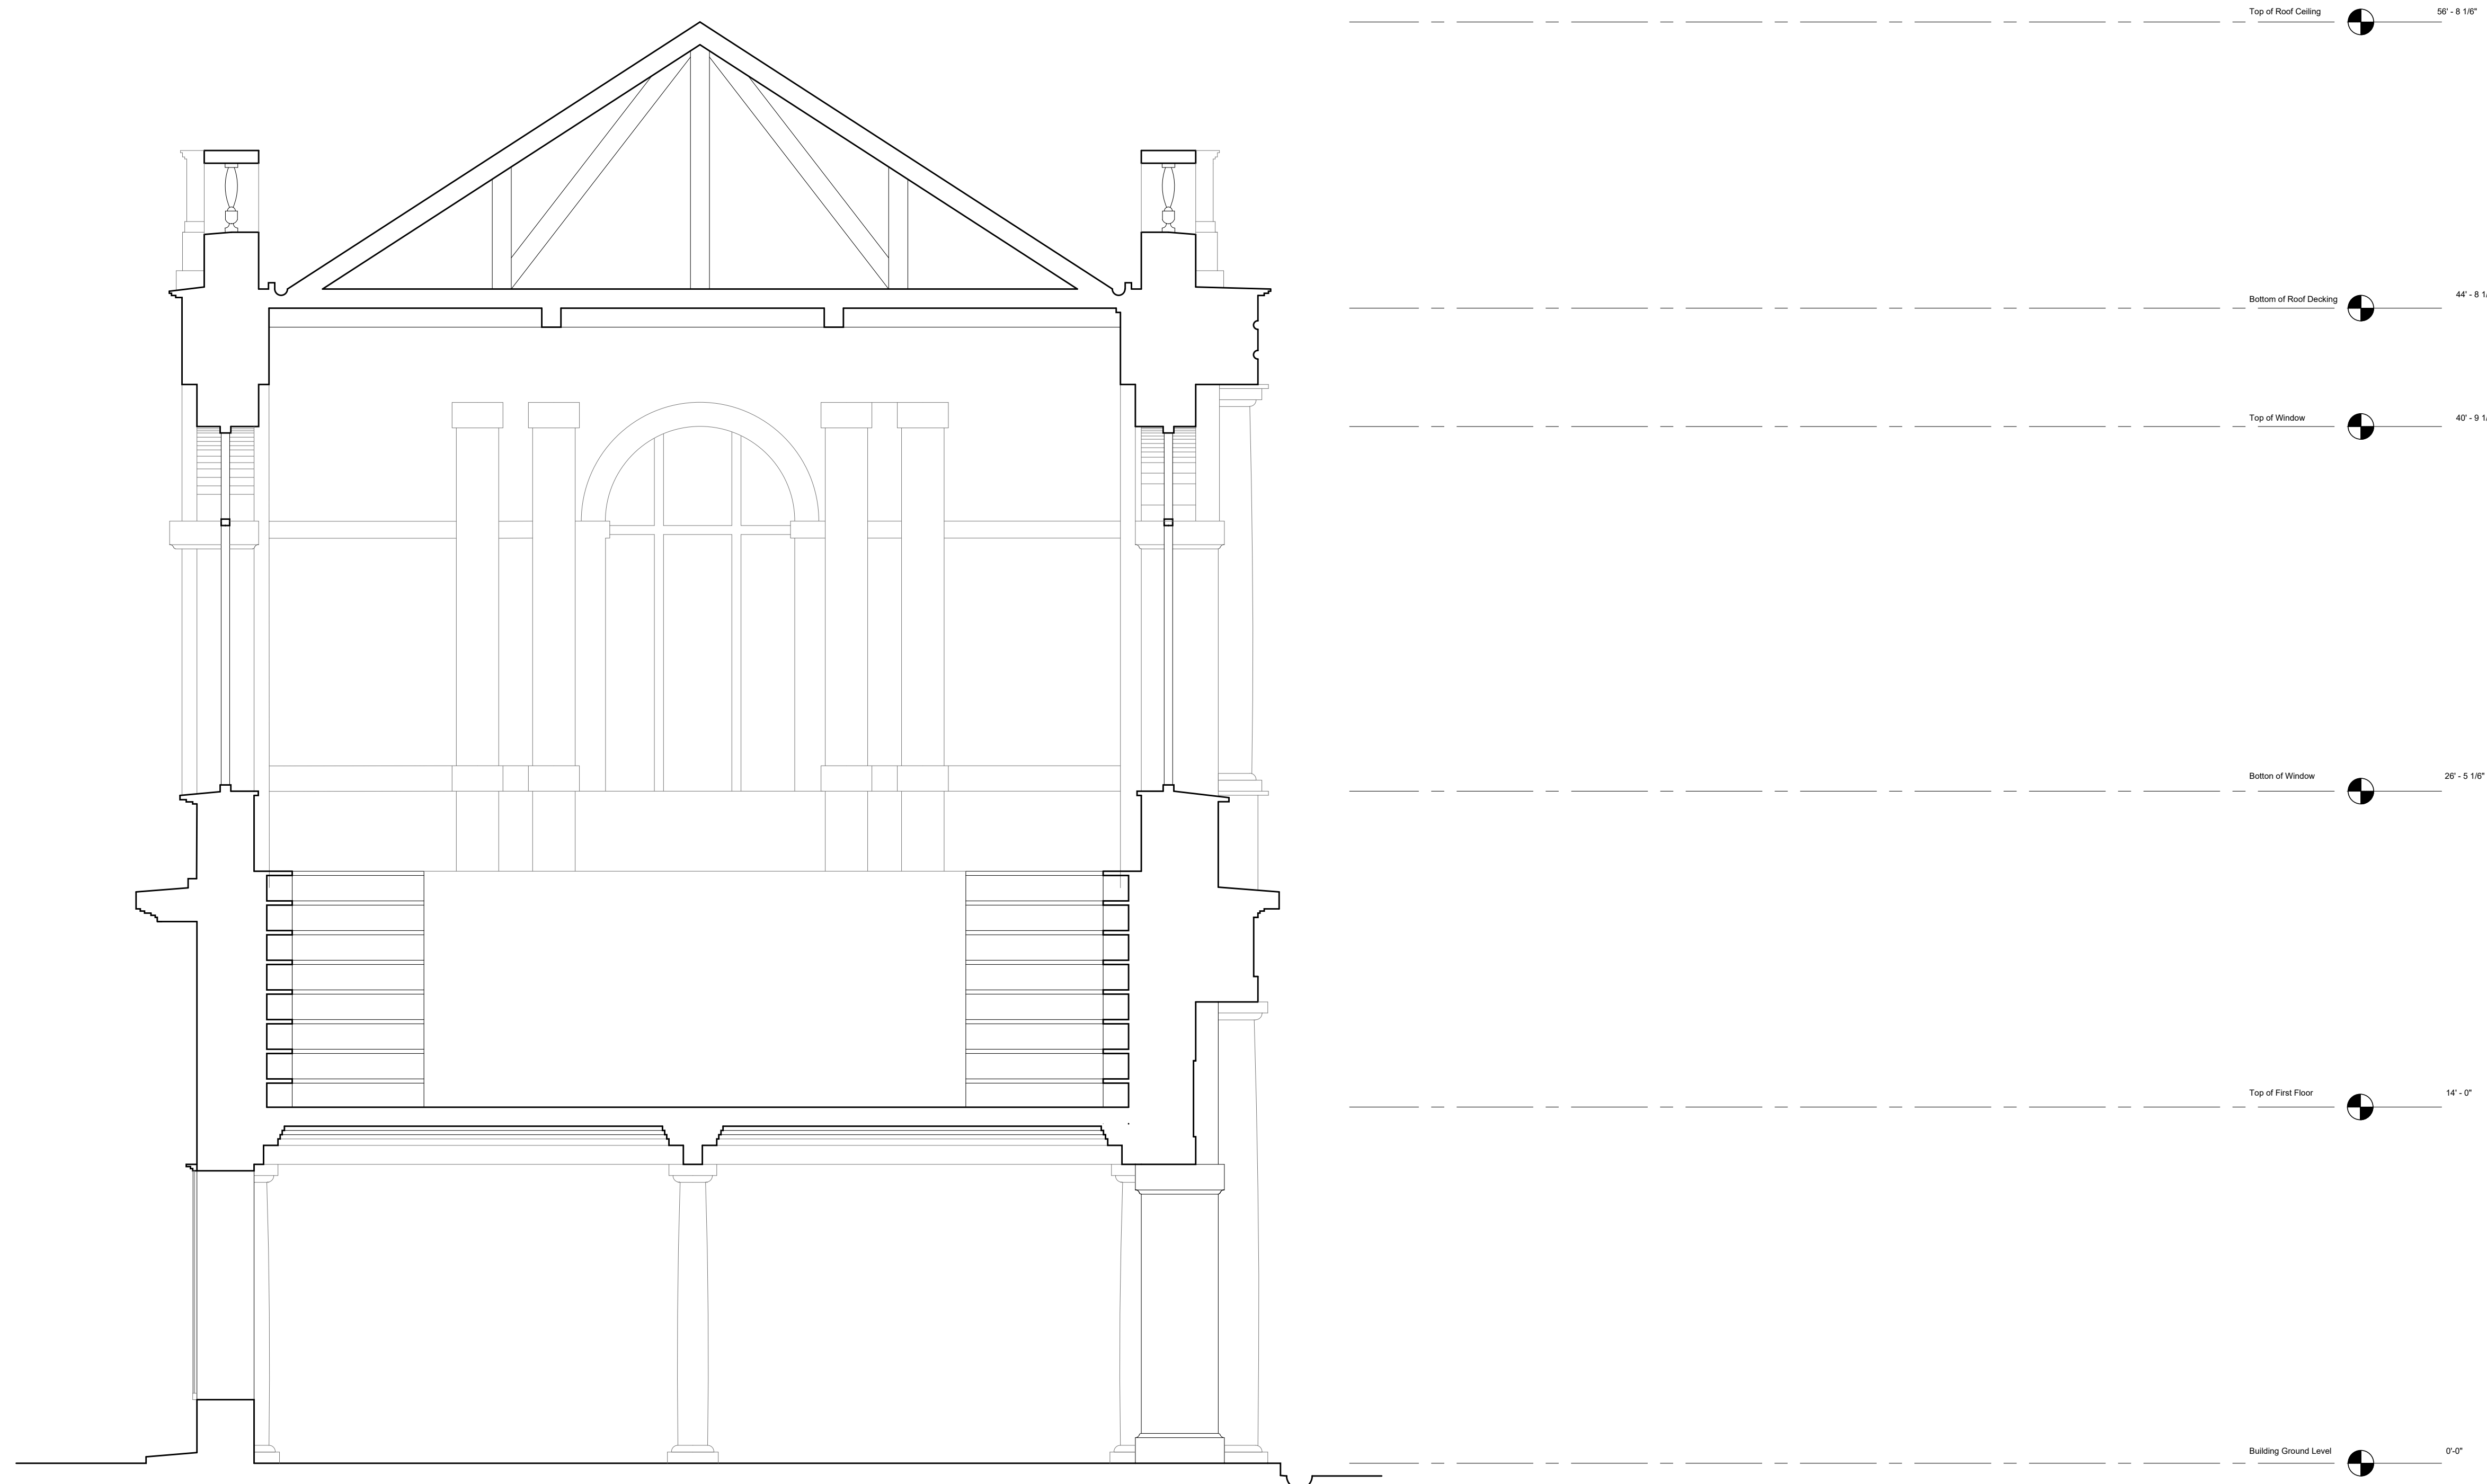

1 SHORT SECTION
A301 SCALE: 1/4"=1'-0"

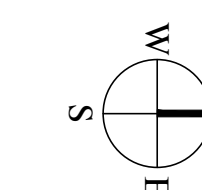

DATE OF FIRST ISSUE: MONTH DD, YYYY

YYYYMMDD

PROJECT
Wren Library

DWG TITLE

SHORT SECTION

SEAL & SIGNATURE

DATE: 2017 05 25

PROJECT NO: 2017_02

DRAWING BY: XXX

CHK BY: JAM / TMA

DWG NO:

A-301.00

CAD FILE NO: S-101.00_XXXX

PAGE: 1 OF 1

