

A

B

C

D

E

12'-0"

12'-0"

12'-0"

12'-0"


1

2

3

16'-0"


8'-8"

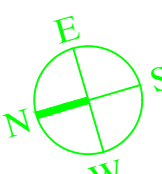

Student Name:
STEGMAN, SCARLETT
Brooklyn Office:
Department of Architectural Technology
186 Jay Street, Brooklyn New York

DATE OF FIRST ISSUE	

PROJECT	
DWG TITLE	
SEAL & SIGNATURE	DATE
	<small>PROJECT NO.</small>
	<small>DRAWING BY:</small>
	<small>CHK BY:</small>
	<small>DWG NO.</small>
	<small>DWG FILE NO.</small>
	<small>PAGE</small>

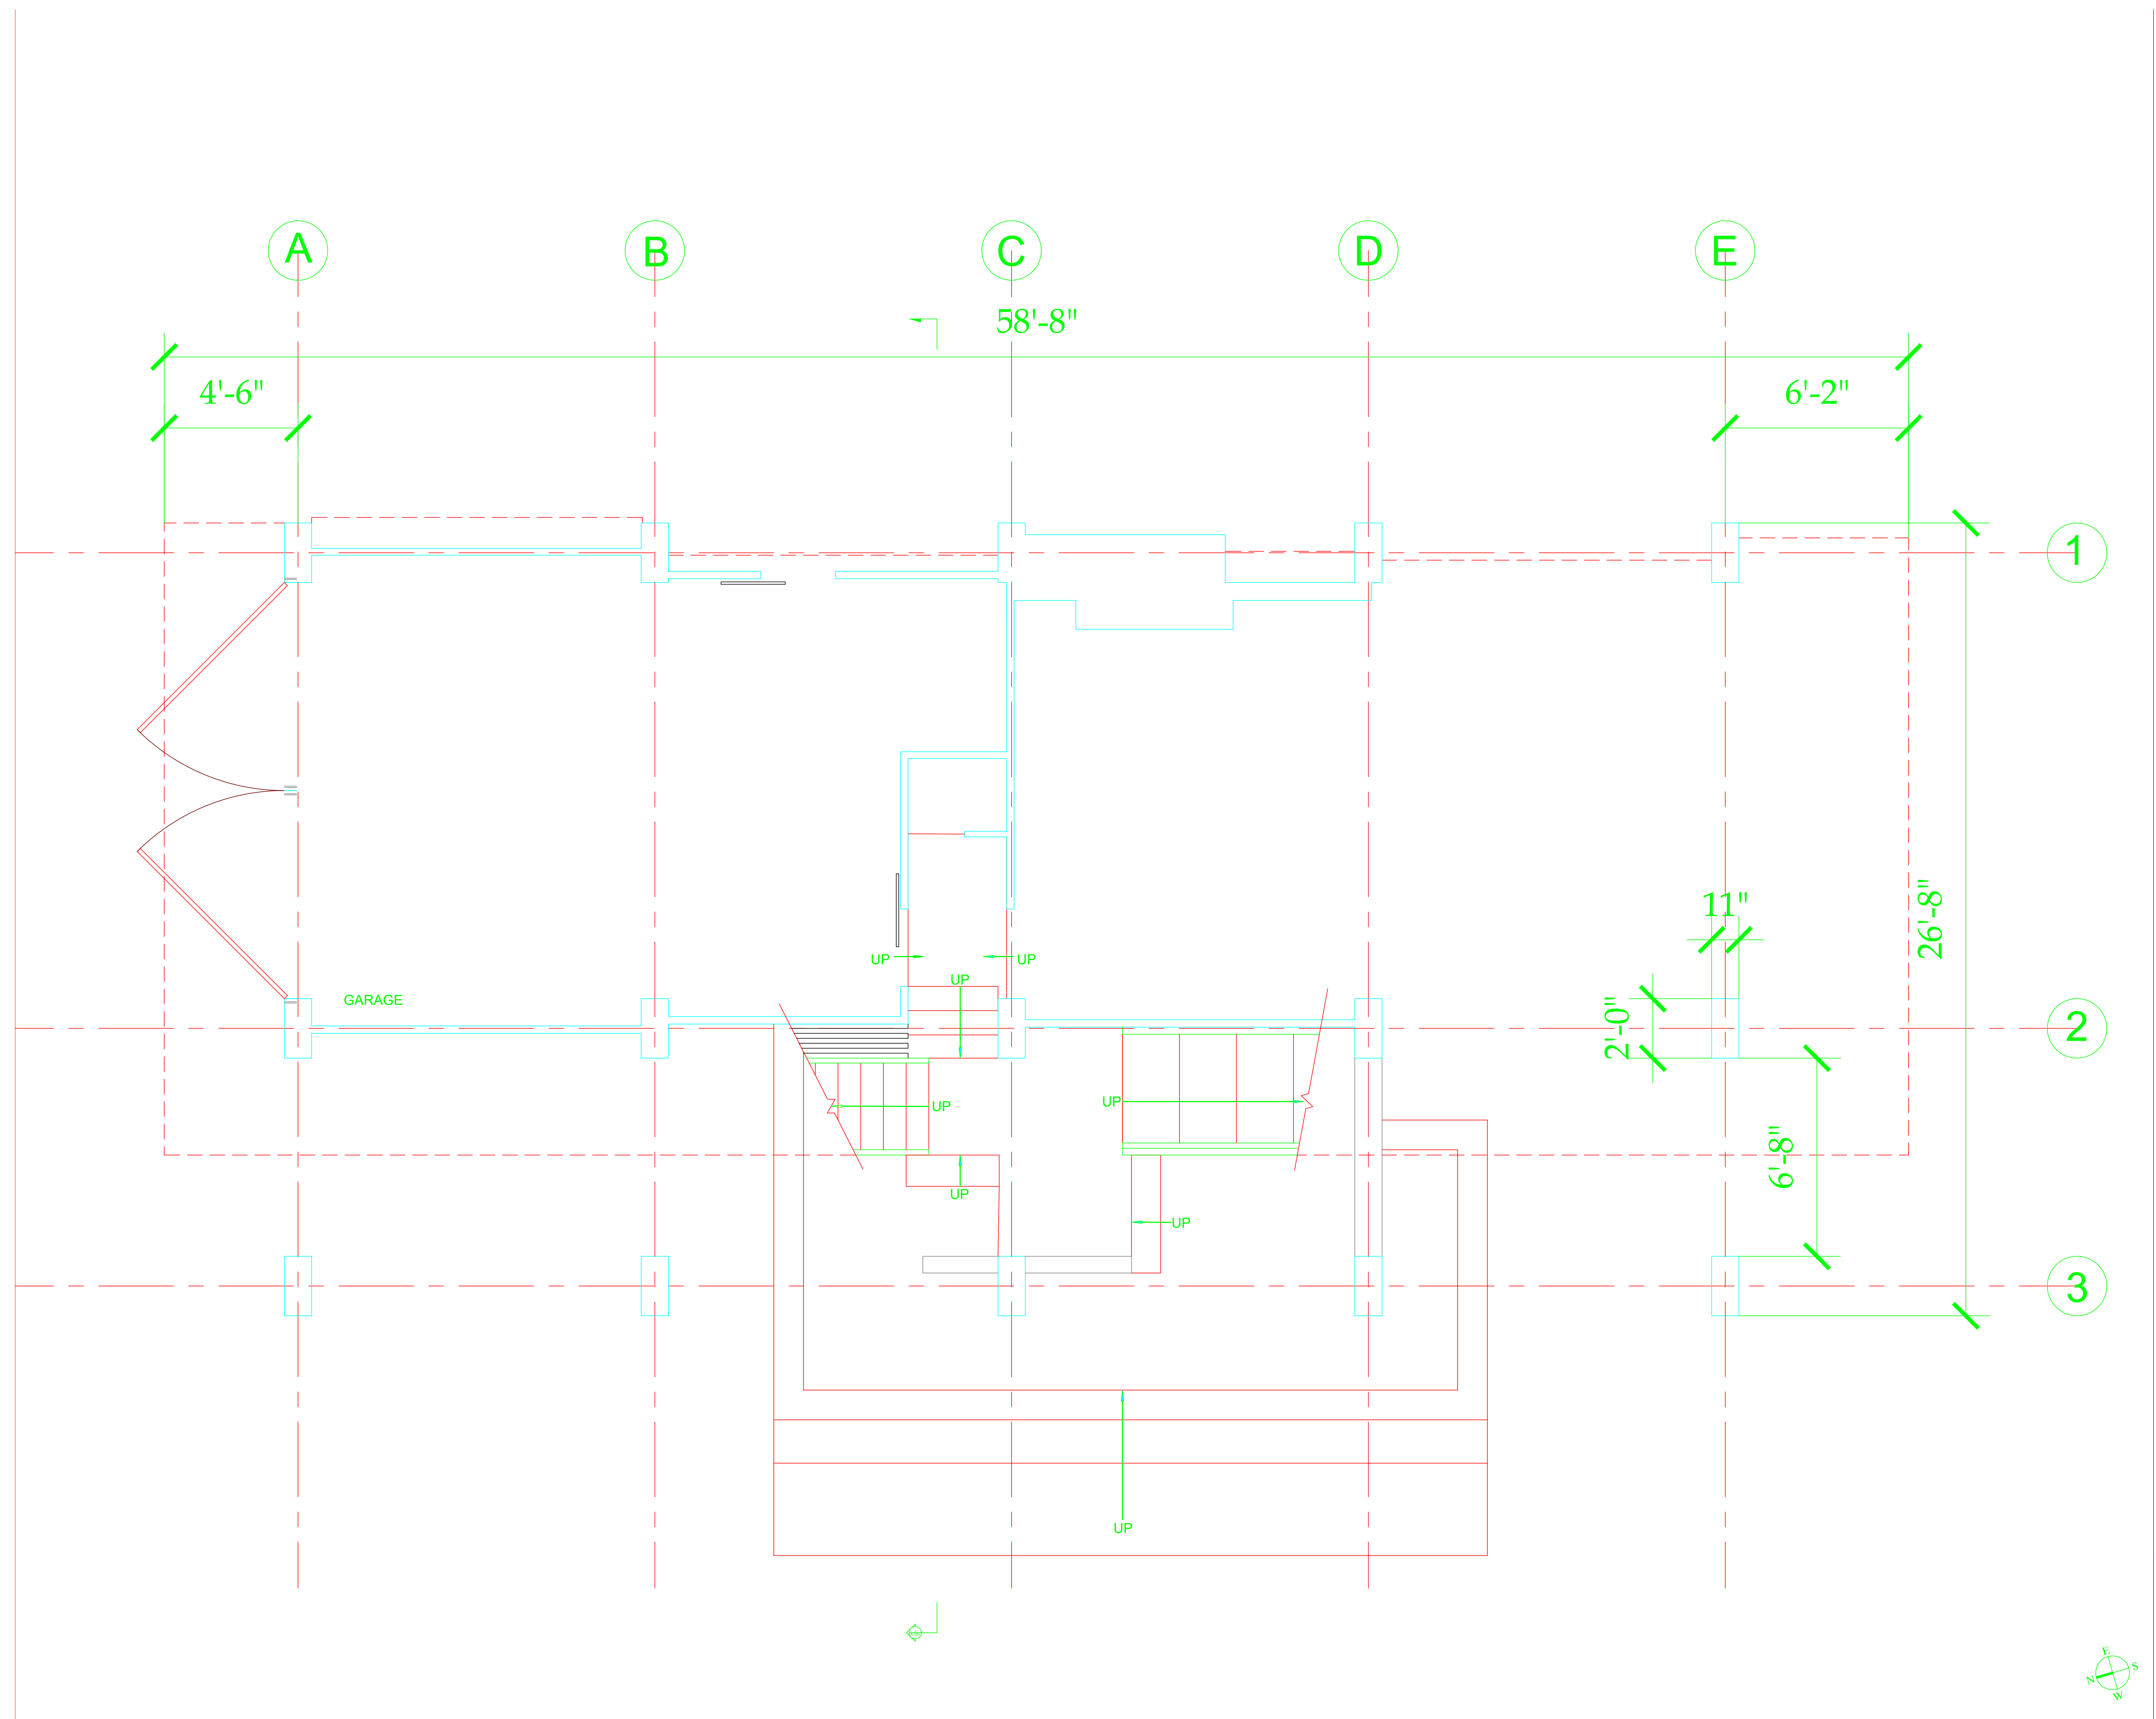


Student Name:
STEGMAN, SCARLETT
Brooklyn Office:
Department of Architectural Technology
186 Jay Street, Brooklyn New York

DATE OF FIRST ISSUE:

NO.	DATE	DESCRIPTION

PROJECT	
DWG TITLE	
SEAL & SIGNATURE	DATE PROJECT NO. DRAWING BY: CHK BY: DWG NO.
CADD FILE NO.	PAGE

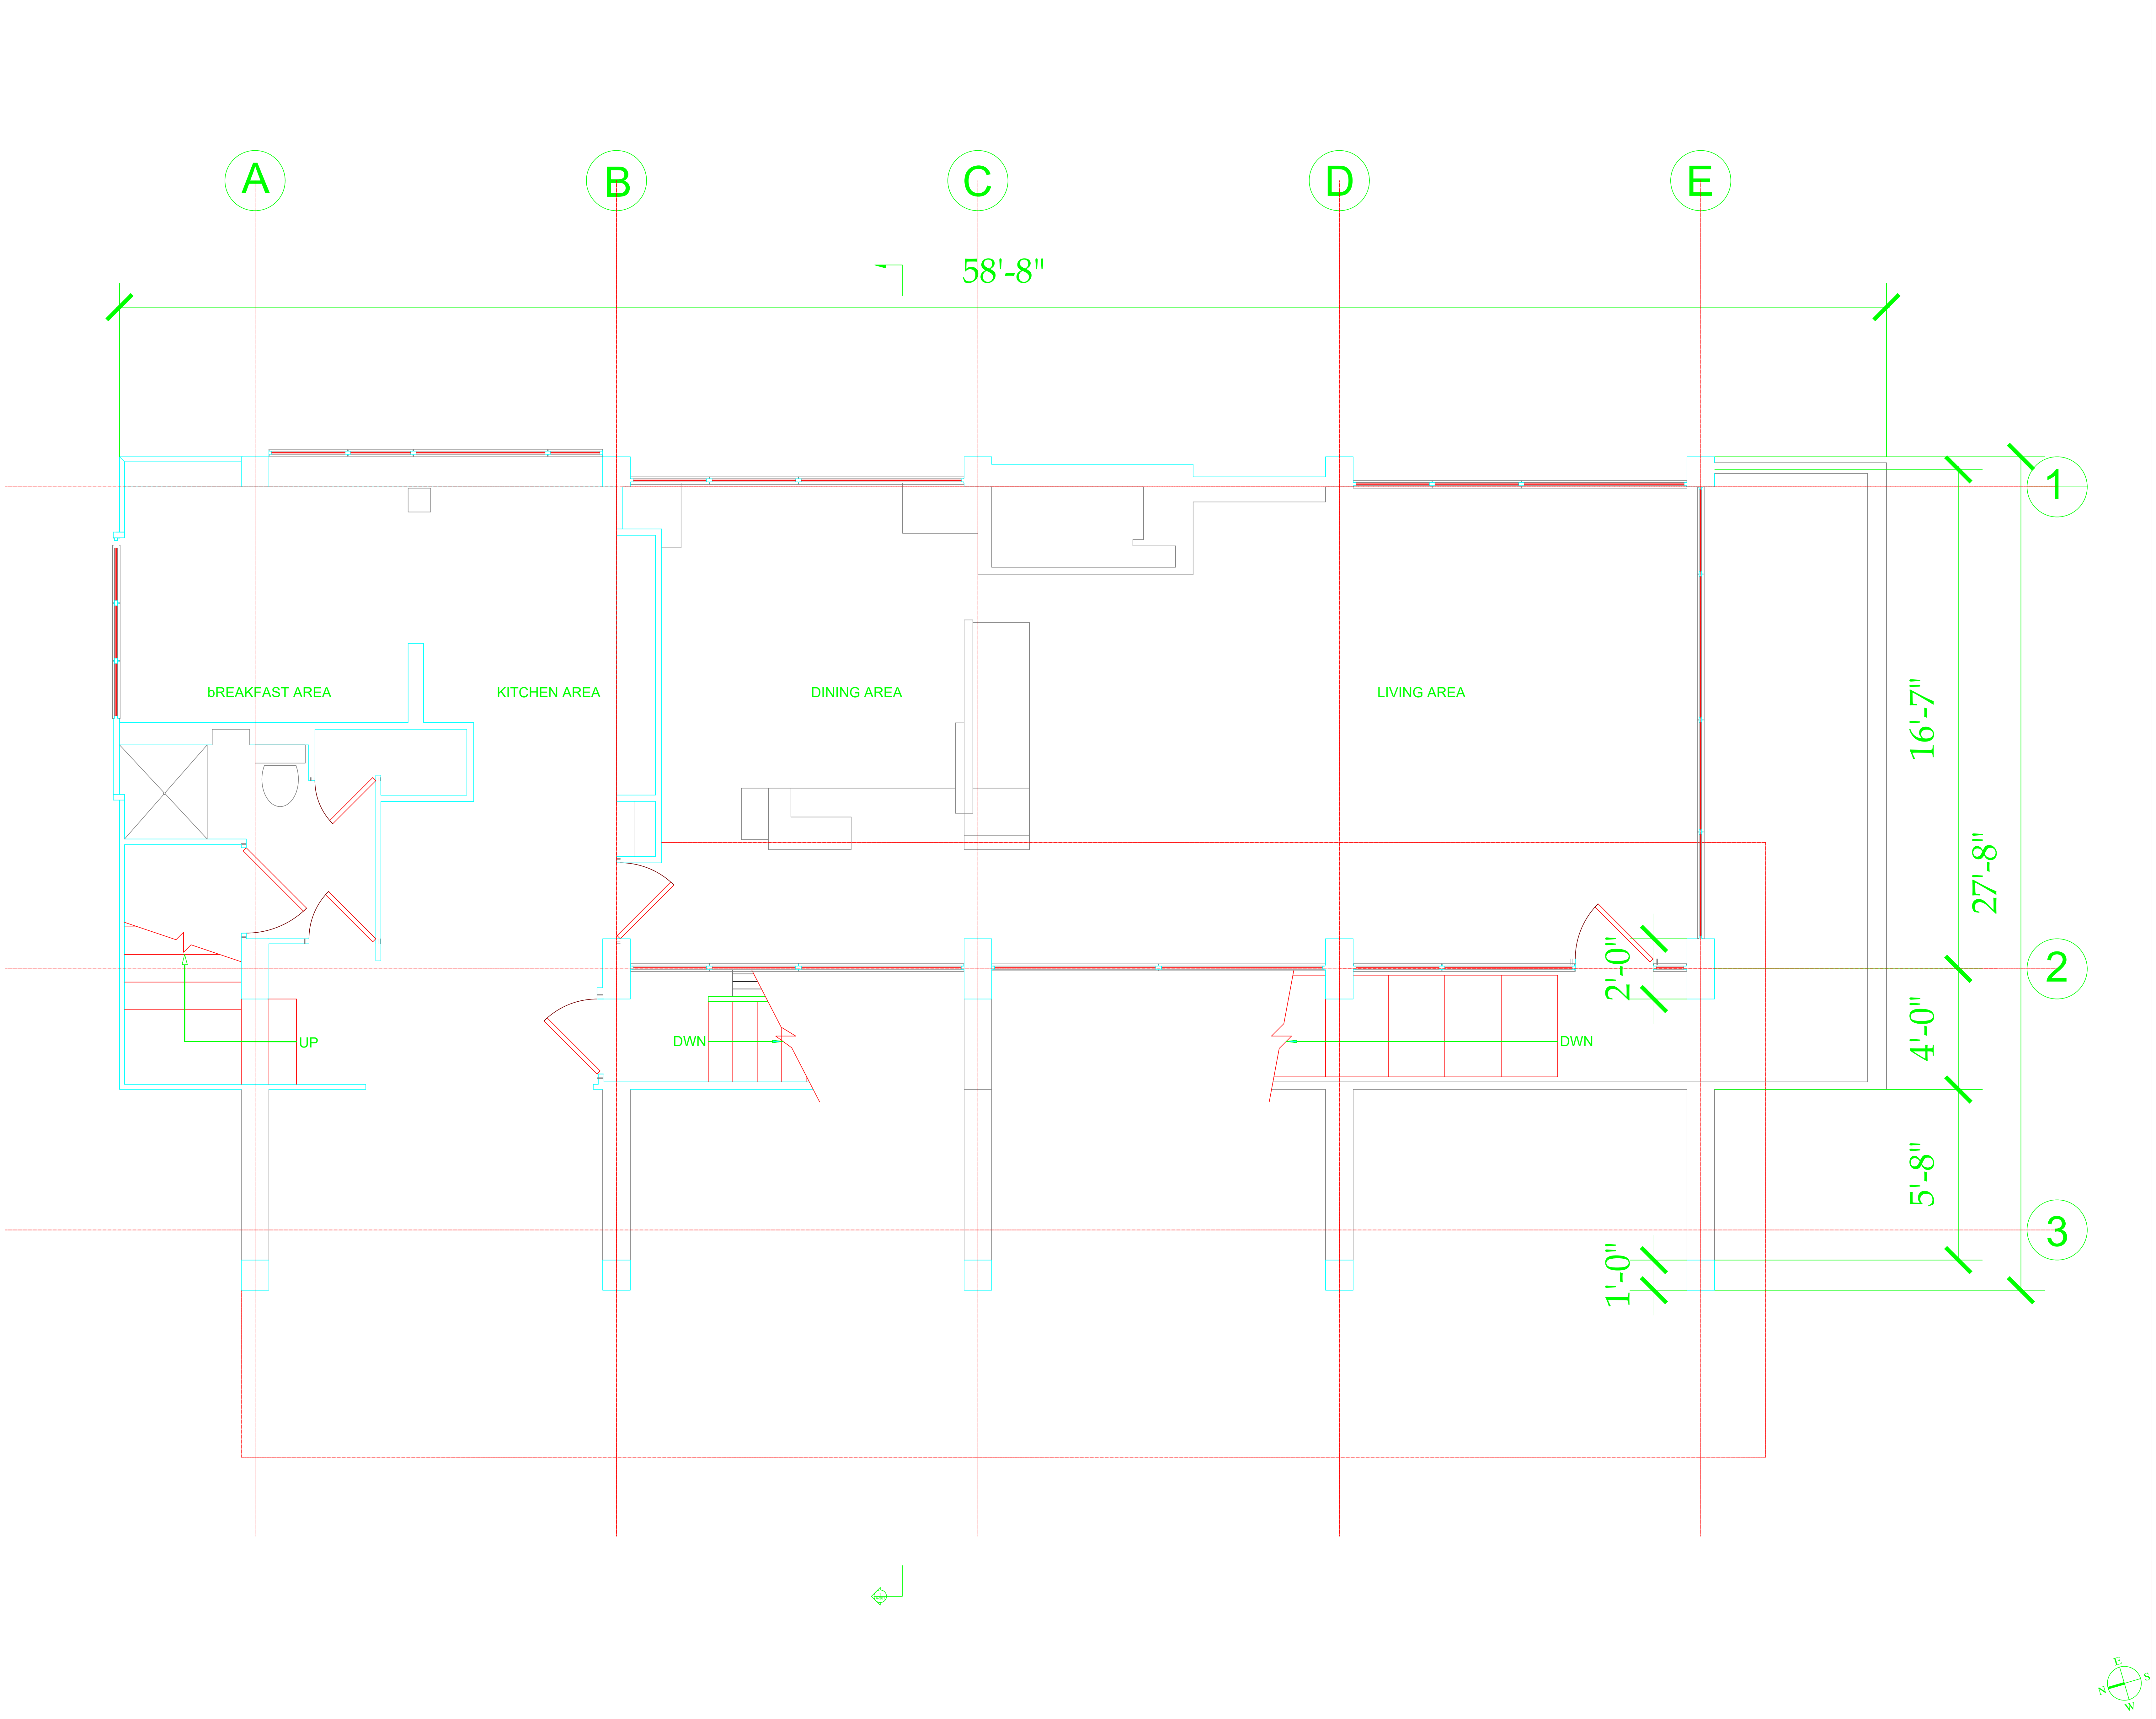


DATE OF FIRST ISSUE:	

PROJECT

DWG TITLE

SEAL & SIGNATURE		DATE	
		PROJECT NO:	
		DRAWING BY:	
		CHK BY:	
		DWG NO:	
		CADD FILE NO:	
		PAGE:	

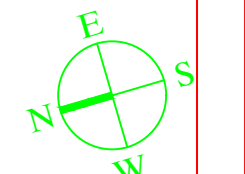

A

B

C

D

E

58'-8"

1

12'-4 1/4"

UP TO ROOF
SUN DECK

DWN

2

33'-2"

BEDROOM

BEDROOM

BEDROOM



BEDROOM

8'-8"

10'-2"

3

5'-6"

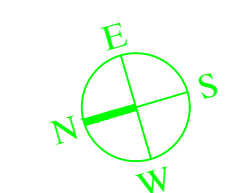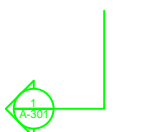

Student Name:
STEGMAN, SCARLETT
Brooklyn Office:
Department of Architectural Technology
186 Jay Street, Brooklyn New York

DATE OF FIRST ISSUE:

NO.	DATE	REVISION

PROJECT



DWG TITLE

SEAL & SIGNATURE


DATE:
PROJECT NO.
DRAWING BY:
CHK BY:
DWG NO.:

CADD FILE NO.


PAGE

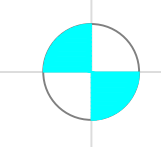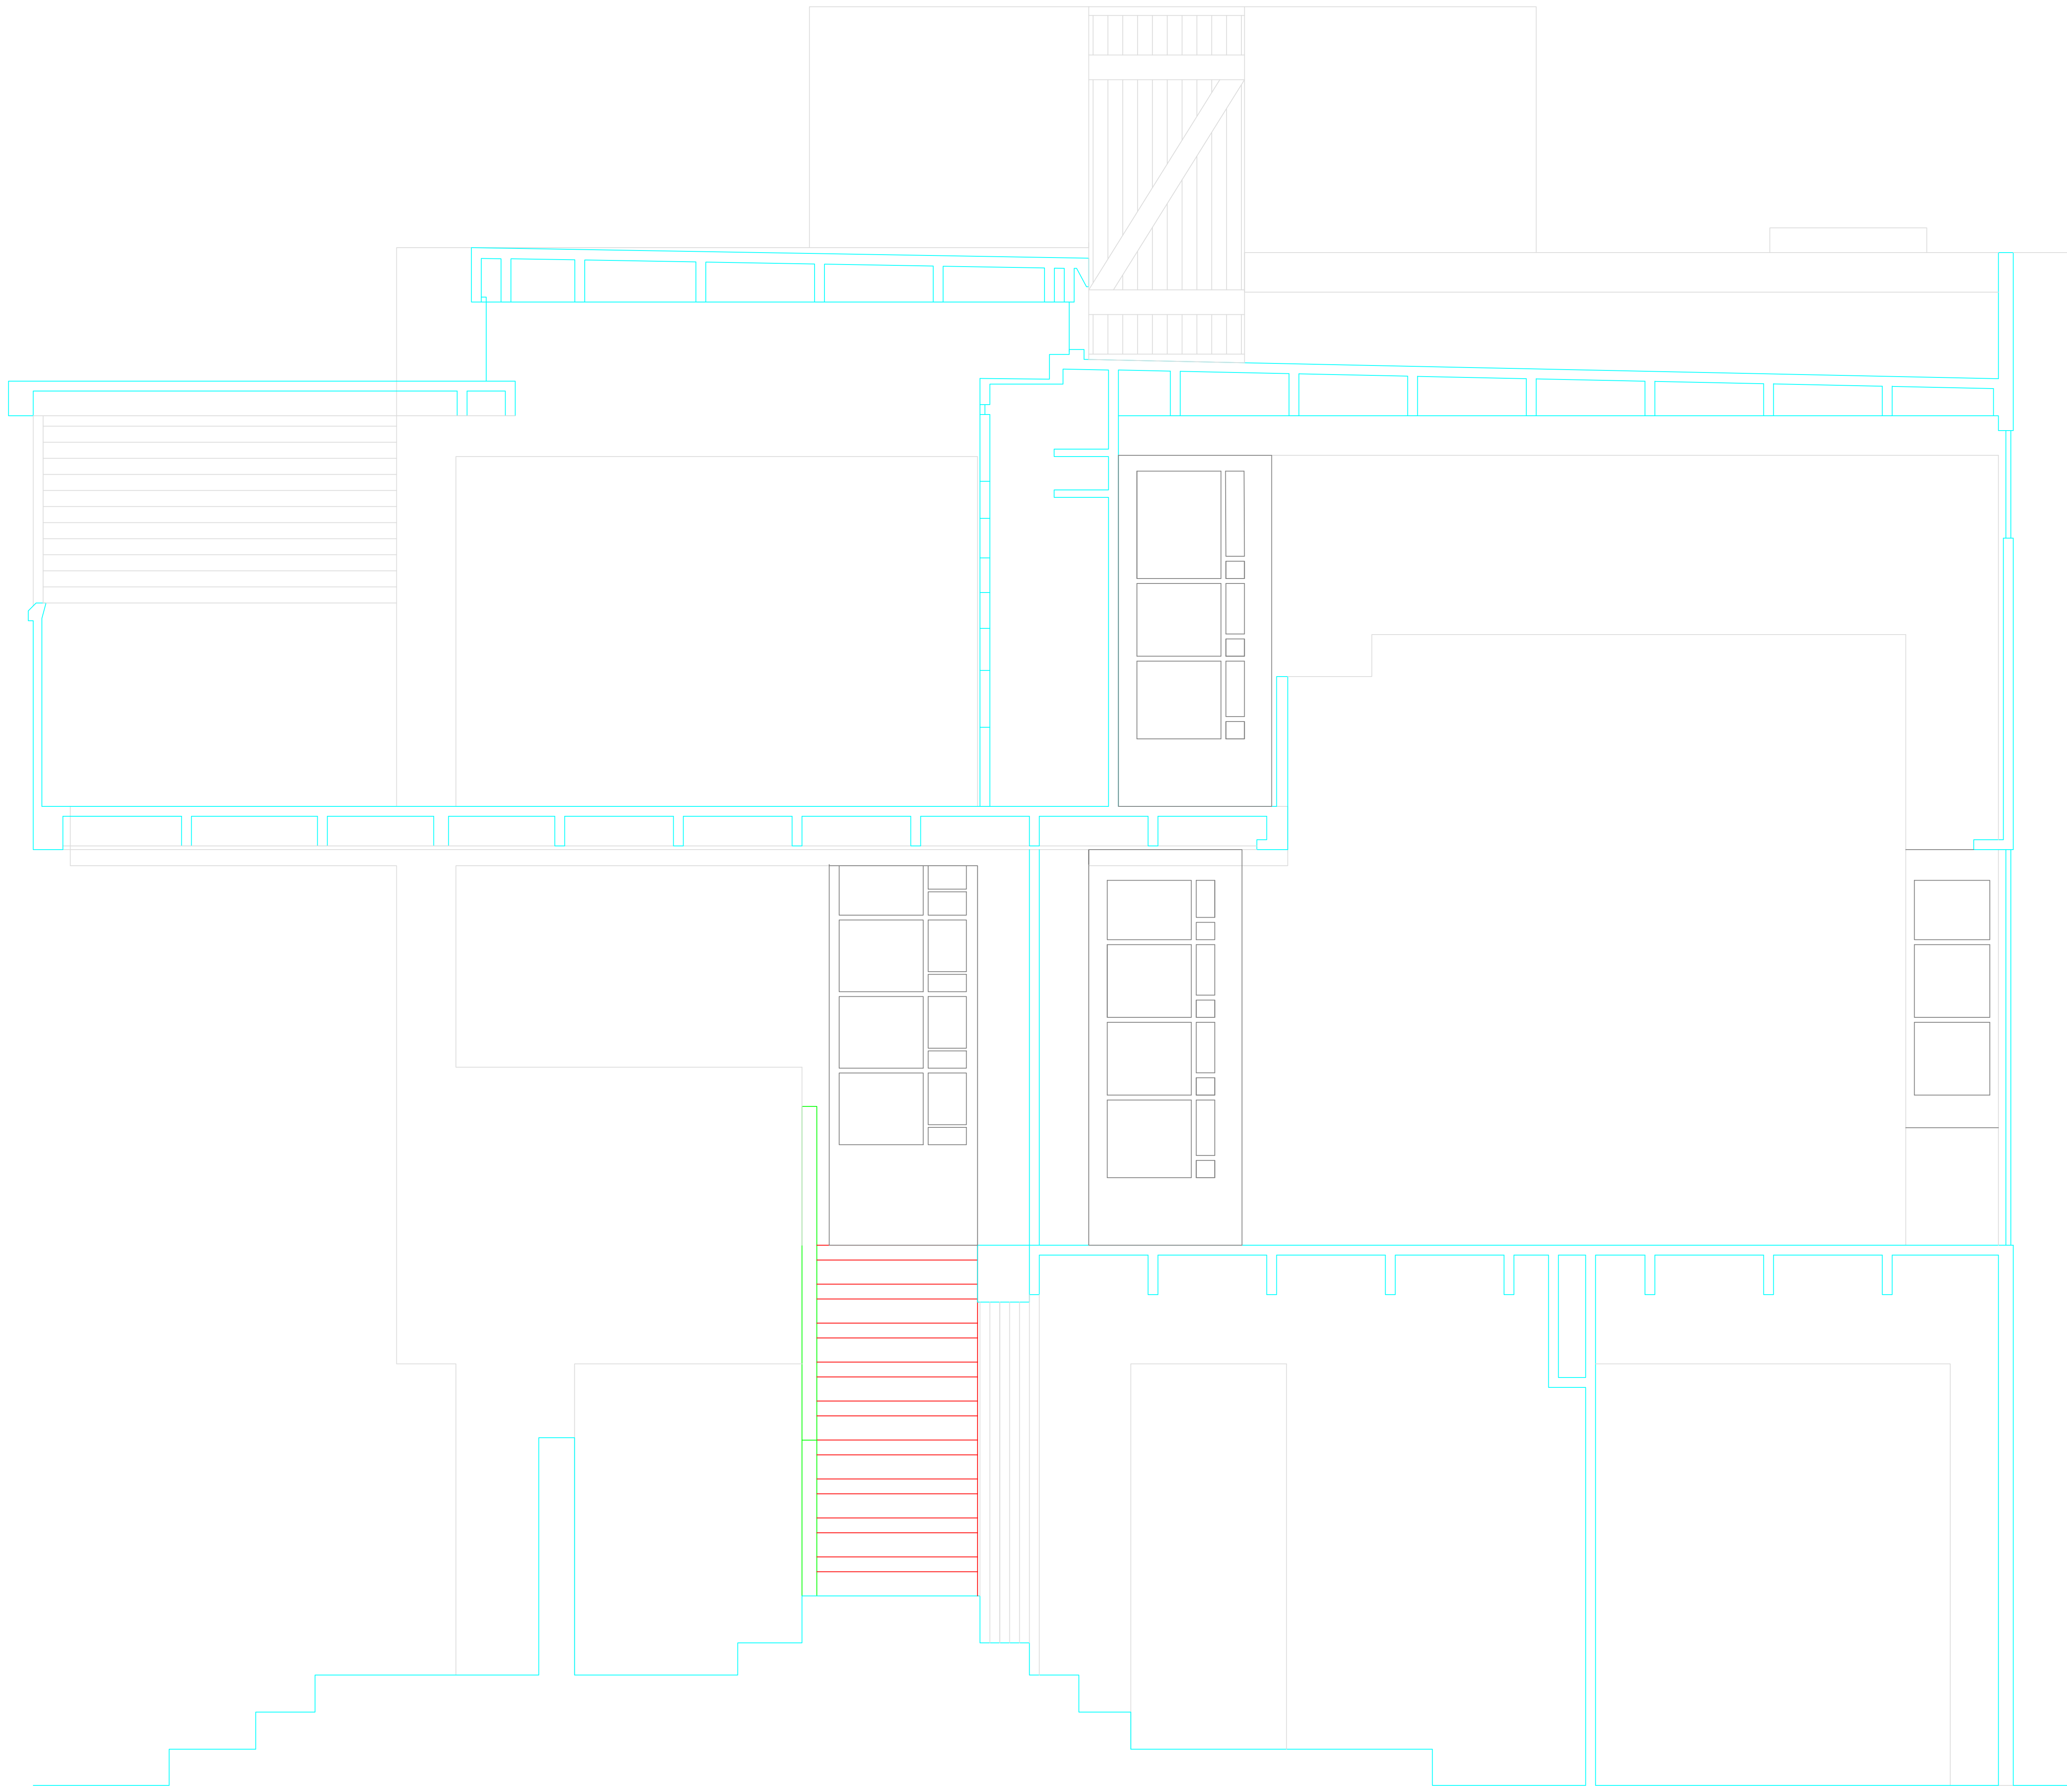


BOT. BDRM JOISTS
+25'-0"

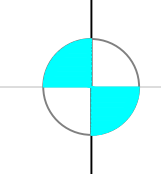


BOT. LIVING AREA JOISTS
+23'-1"

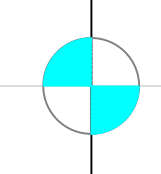


SECOND FLOOR
+16'-6"

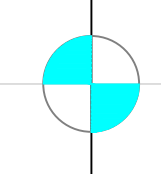

FIRST FLOOR
+9'-1 1/4"

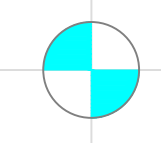

GROUND
0'-0"

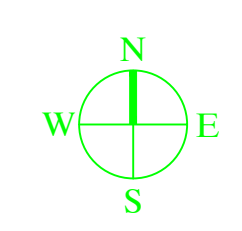

Student Name:
STEGMAN, SCARLETT
Brooklyn Office:
Department of Architectural Technology
186 Jay Street, Brooklyn New York

DATE OF FIRST ISSUE

NO.	DATE	DESCRIPTION

PROJECT

DWG TITLE

SEAL & SIGNATURE	DATE:	
	PROJECT NO.:	
	DRAWING BY:	
	CHK BY:	
	DWG NO.:	
	DWG FILE NO.:	
		PAGE