


A B C D E F G H I J K L M N O P Q R S T U Y

6'-9" 14'-0" 6'-9"

1 2 3 4 5

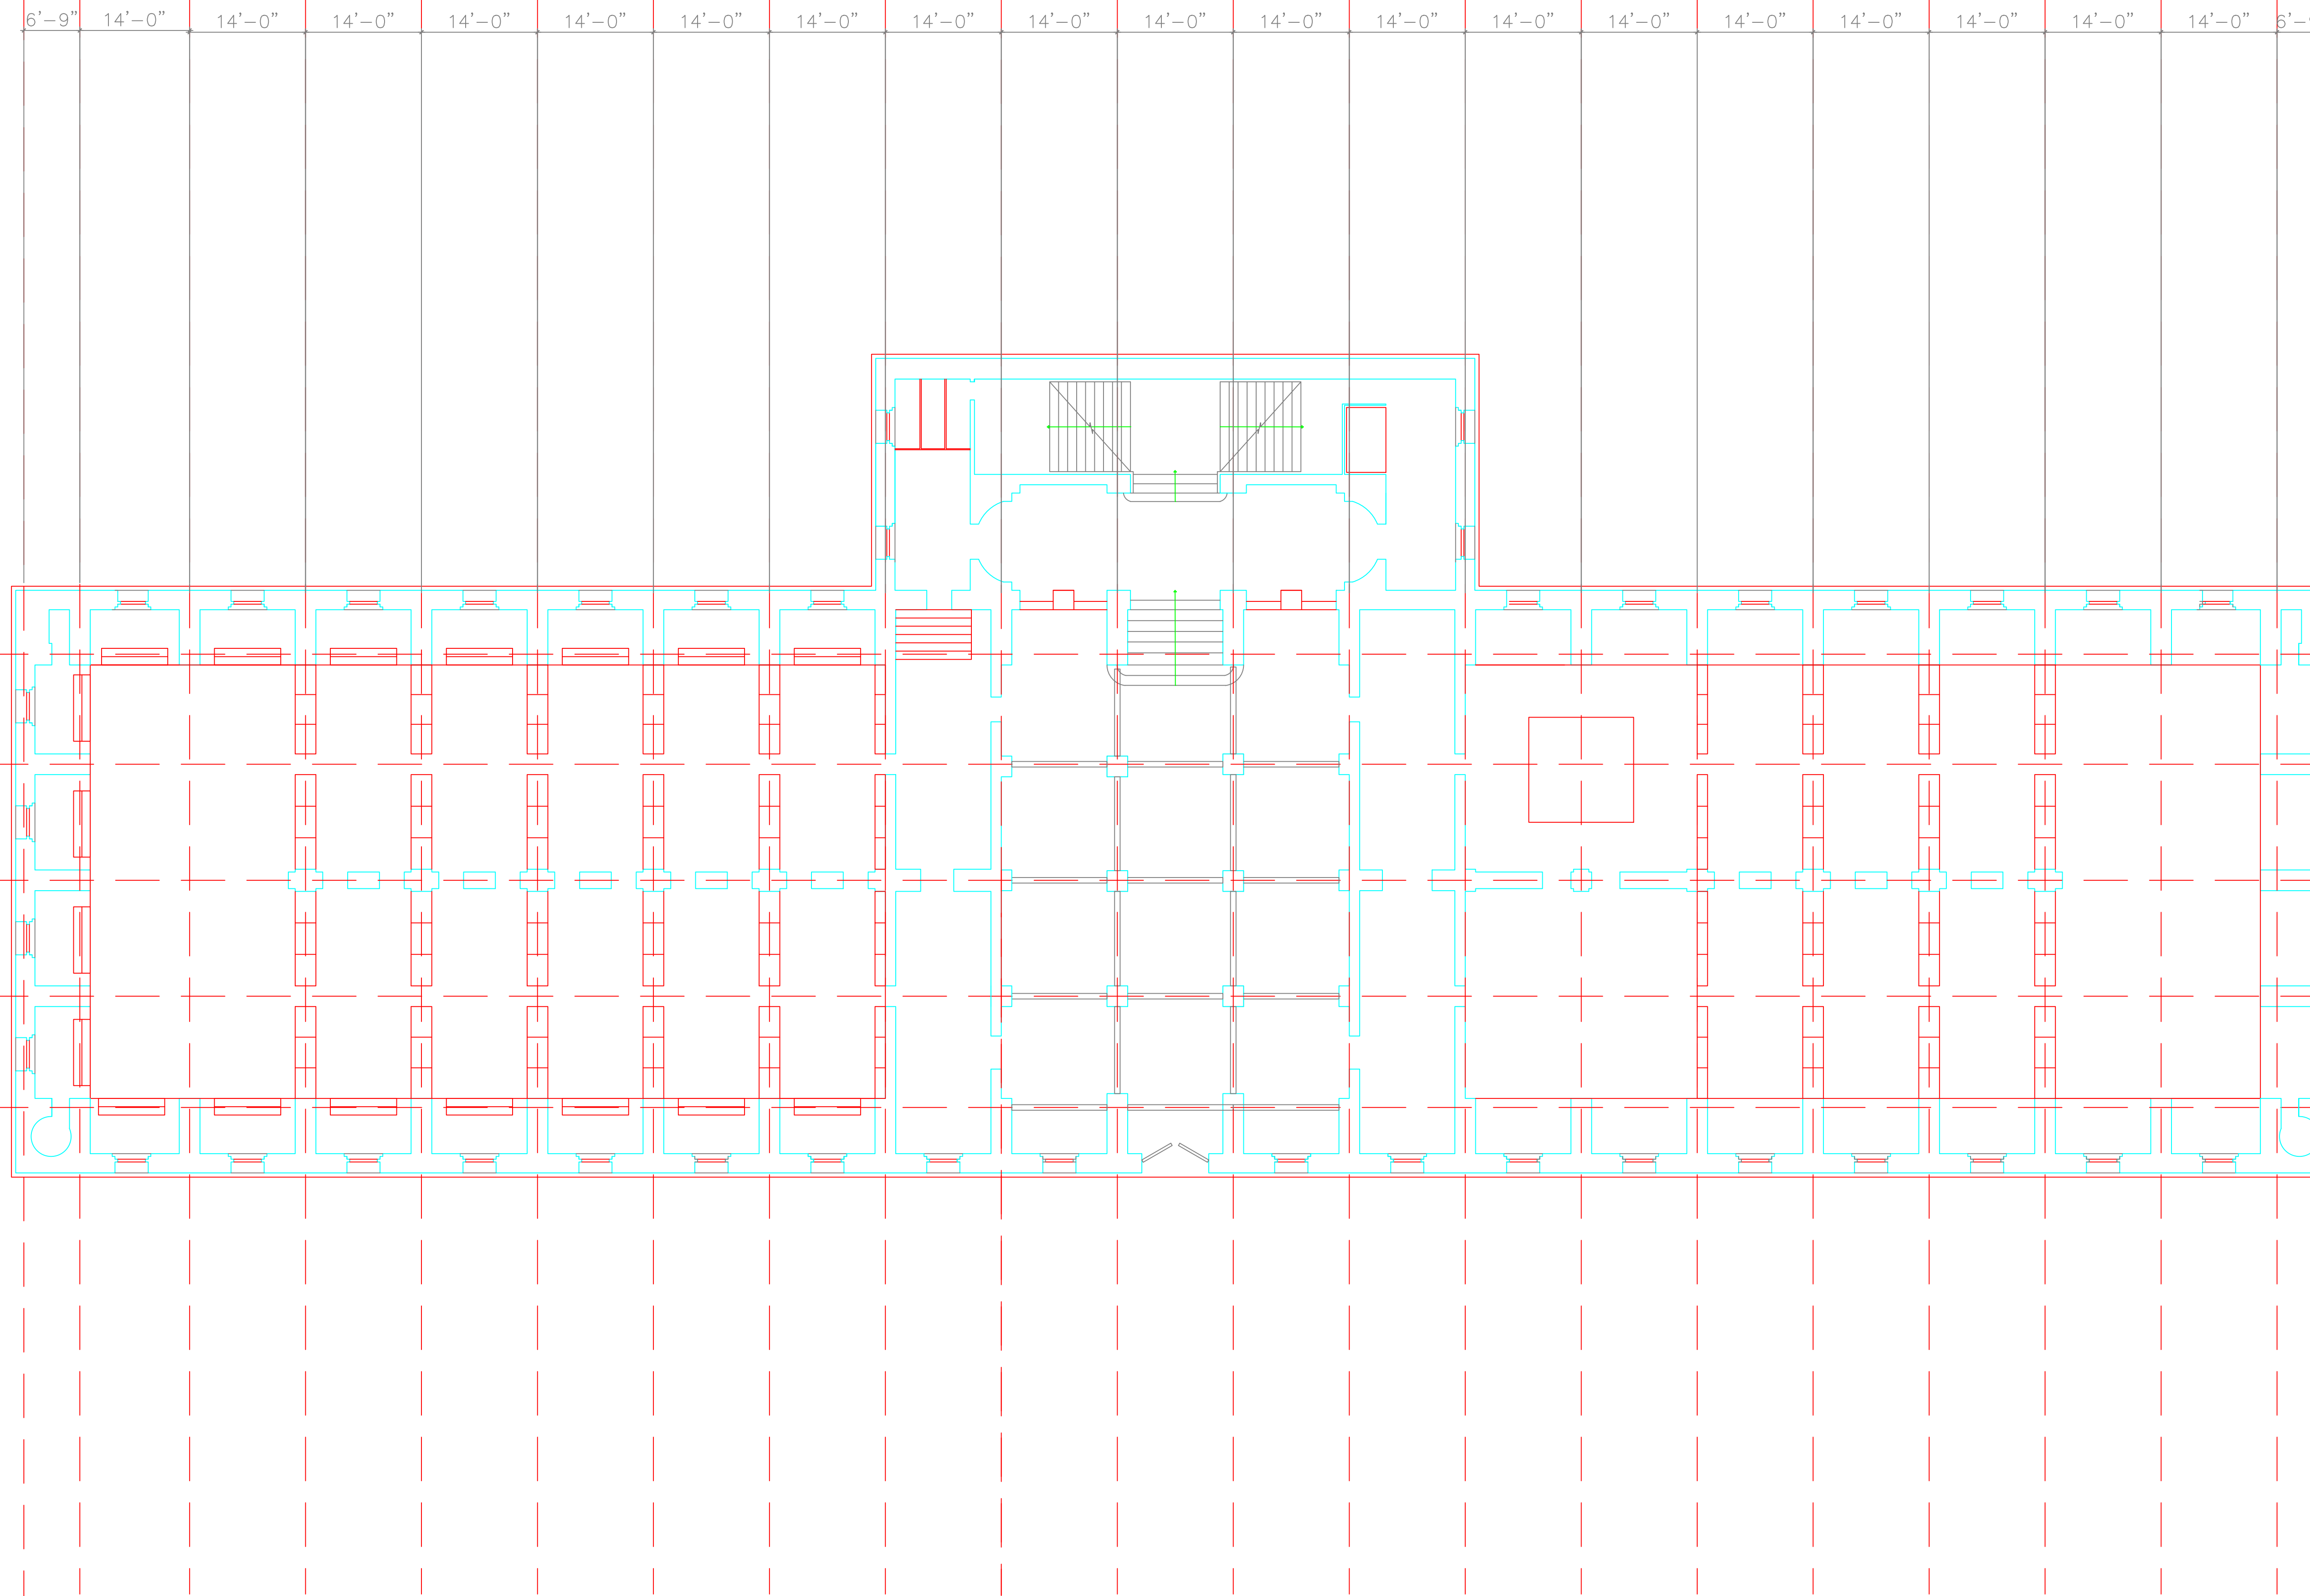

Student Name:
GUERRERO, JOVANNY
Brooklyn Office
Department of Architectural Technology
186 Jay Street, Brooklyn New York

DATE OF FIRST ISSUE

PROJECT

DWG TITLE

SEAL & SIGNATURE	DATE
	PROJECT NO.
	DRAWING BY:
	CHK BY:
DWG NO.	
CAD-FILE NO.	
PAGE	

