


TRINITY COLLEGE LIBRARY

College Street,
Dublin City Centre

Student Name:
REN, YING
Brooklyn Office:
Department of Architectural Technology
186 Jay Street, Brooklyn New York

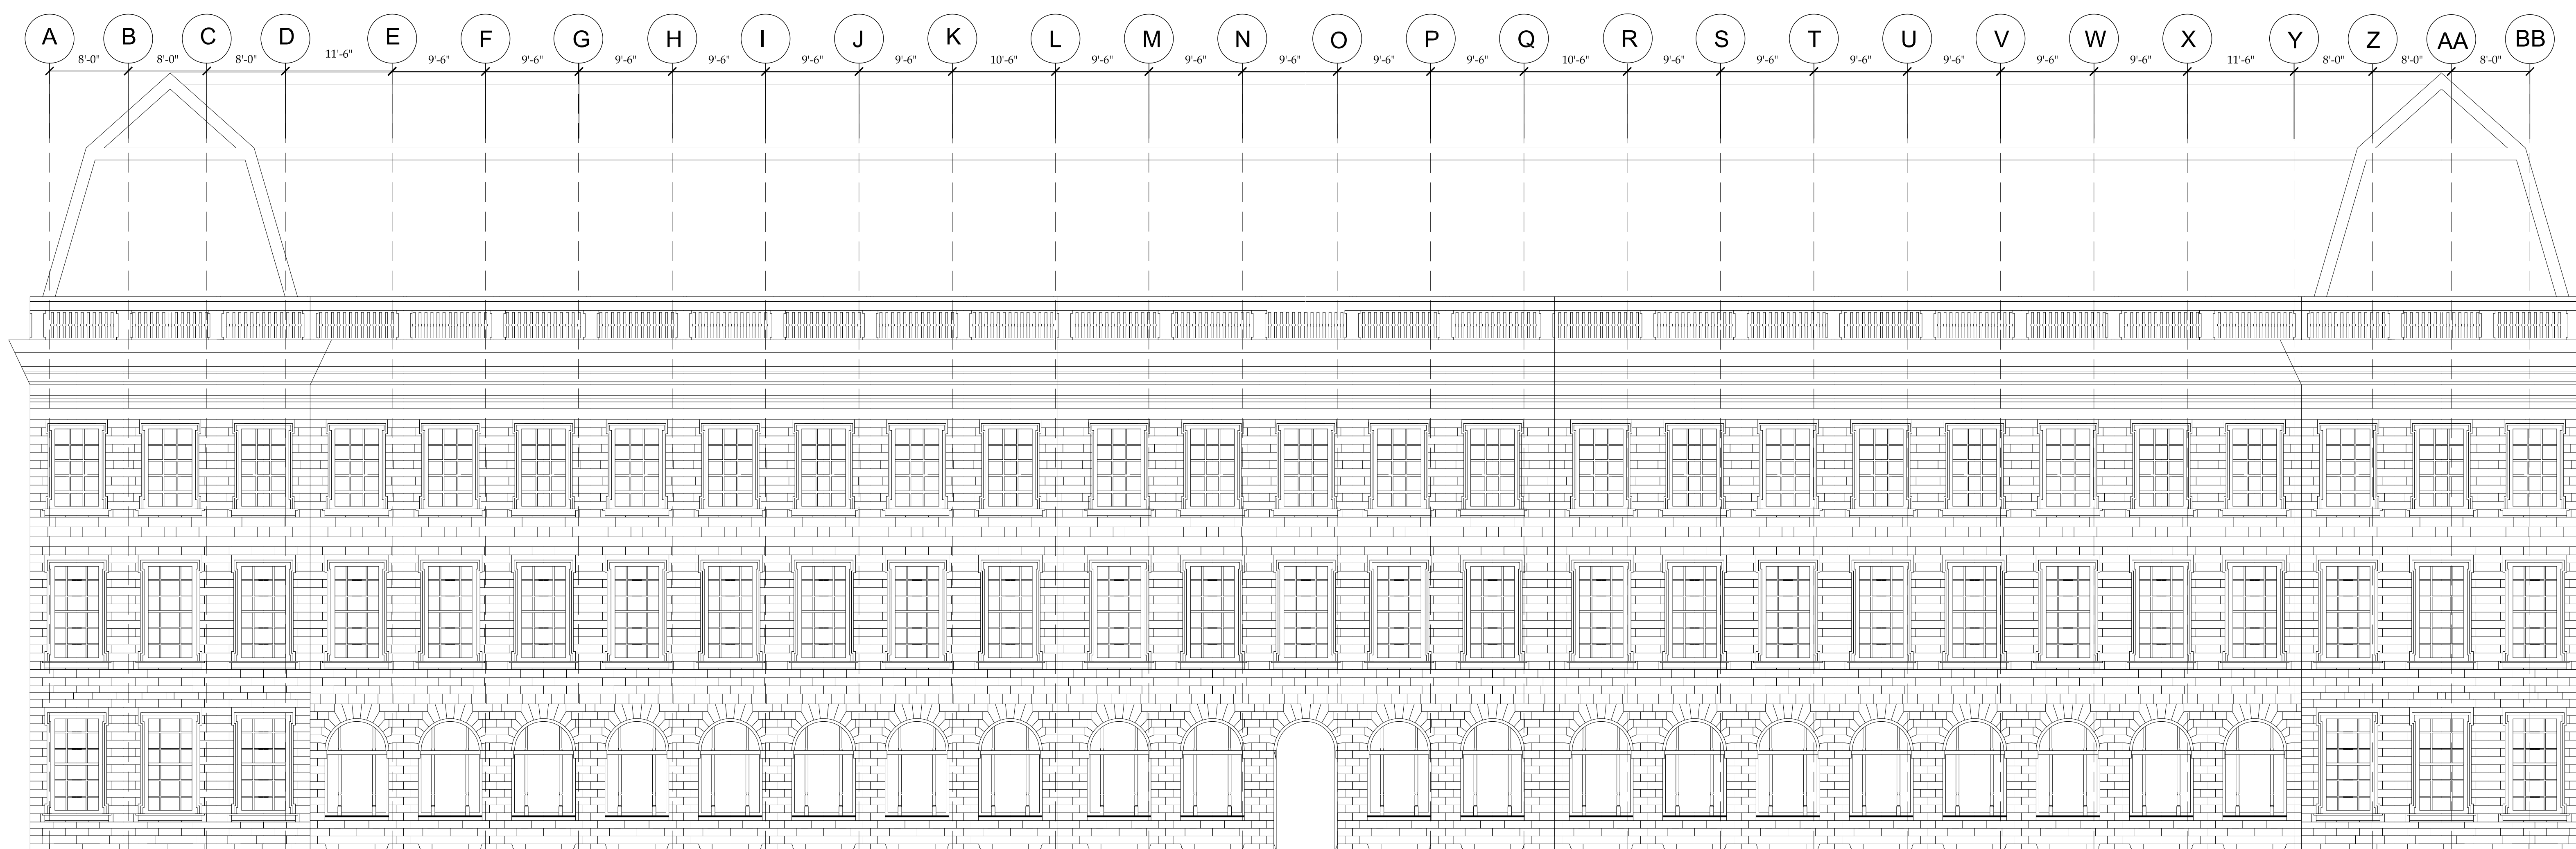

DATE OF FIRST ISSUE: MONTH DD, YYYY

YYYYMMDD	

PROJECT
MAJOR CASE STUDY

DWG TITLE
BUILDING ELEVATION

SEAL & SIGNATURE	DATE:	2017 05 26
	PROJECT NO.:	YYYY_NN
	DRAWING BY:	YING REN
	CHK BY:	
DWG NO.:		A-201.00
CAD FILE NO.:	XXX-101.00_XXXX	PAGE
		1 OF C