


TRINITY COLLEGE LIBRARY

**College Street,
Dublin City Centre**

Student Name:
REN, YING
Brooklyn Office:
Department of Architectural Technology
186 Jay Street, Brooklyn New York

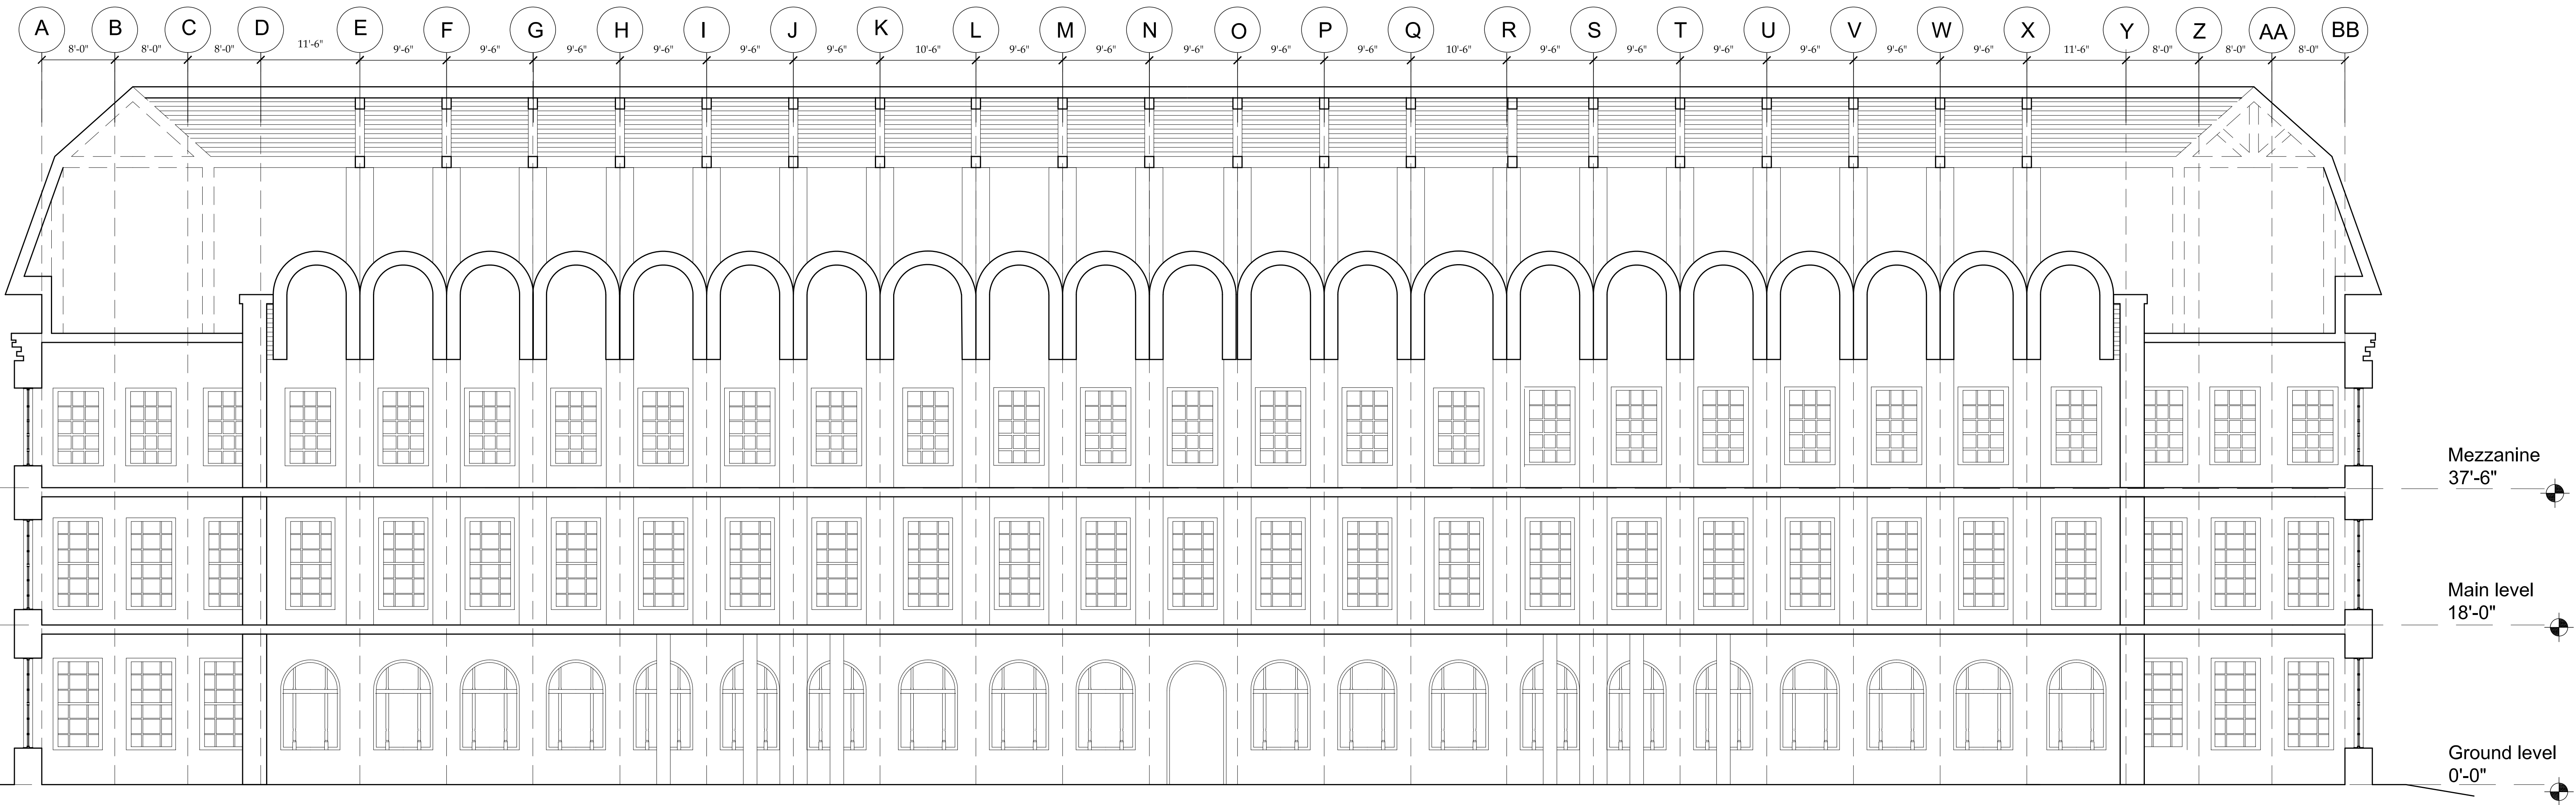

Mezzanine
37'-6"

Main level
18'-0"

Ground level
0'-0"

DATE OF FIRST ISSUE: MONTH DD, YYYY

YYYYMMDD	

PROJECT
MAJOR CASE STUDY

DWG TITLE
LONG BUILDING SECTION

SEAL & SIGNATURE	DATE:	2017 05026
	PROJECT NO.:	YYYY_NN
	DRAWING BY:	YING REN
	CHK BY:	
	DWG NO.:	A-302.00
CAD FILE NO.:	XXX-101.00_XXXX	PAGE 1 OF D