
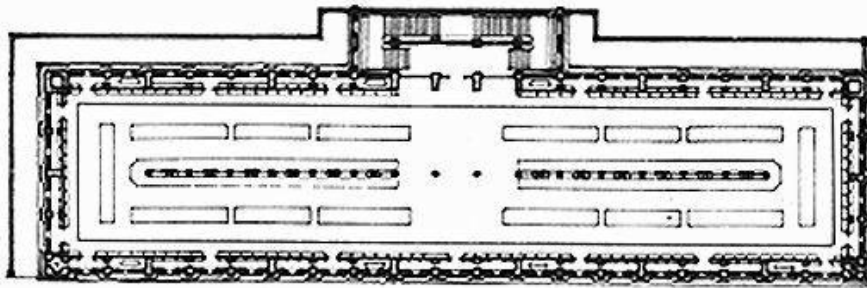
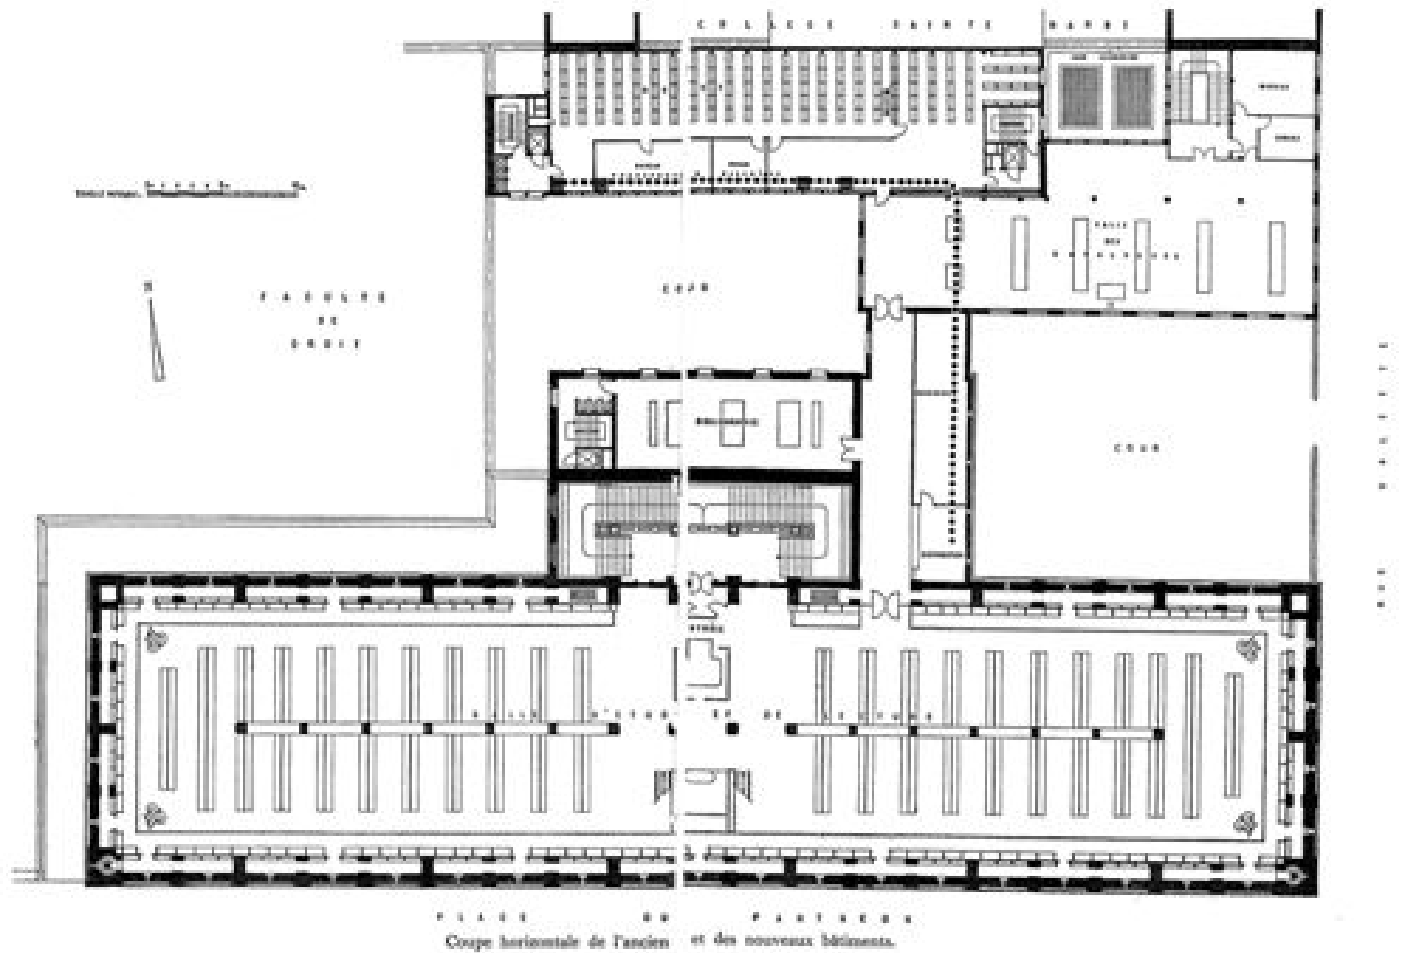


GreatBuildings.com

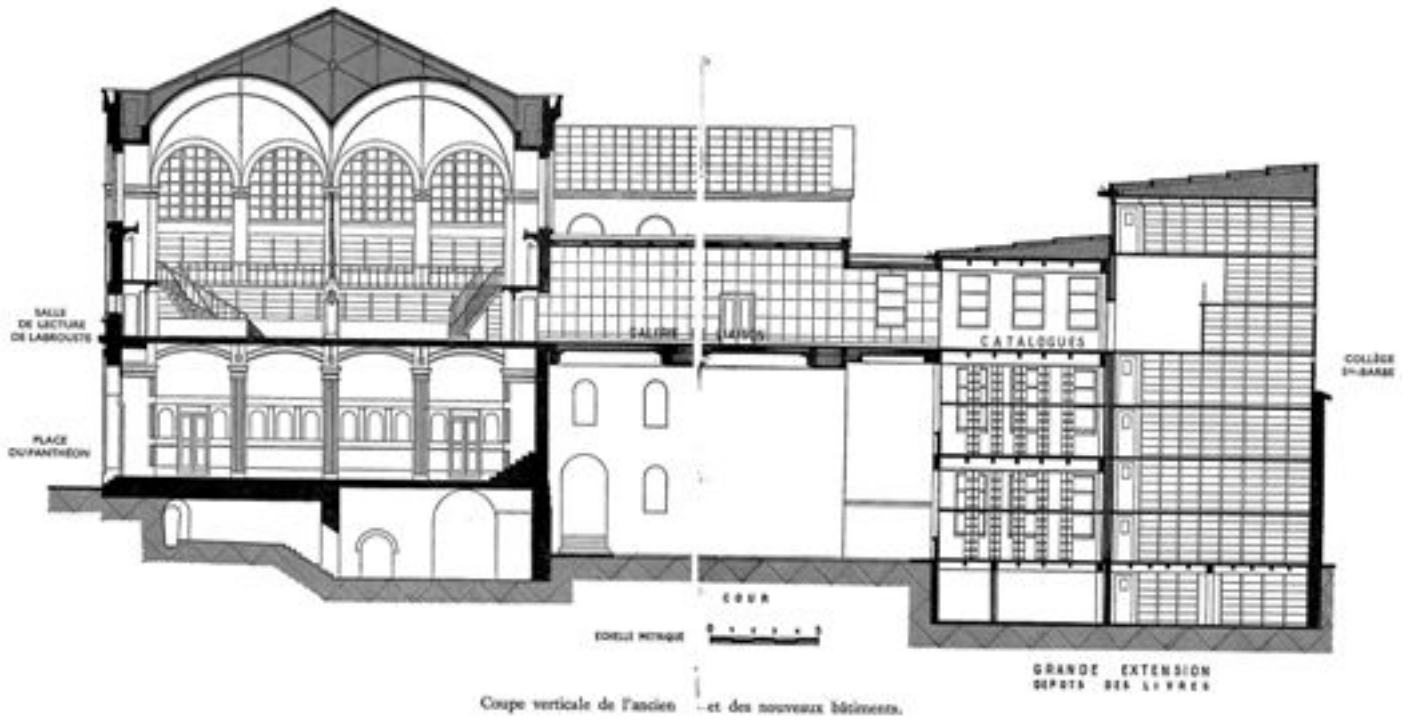

0 5 10 20 30
m.

GreatBuildings.com





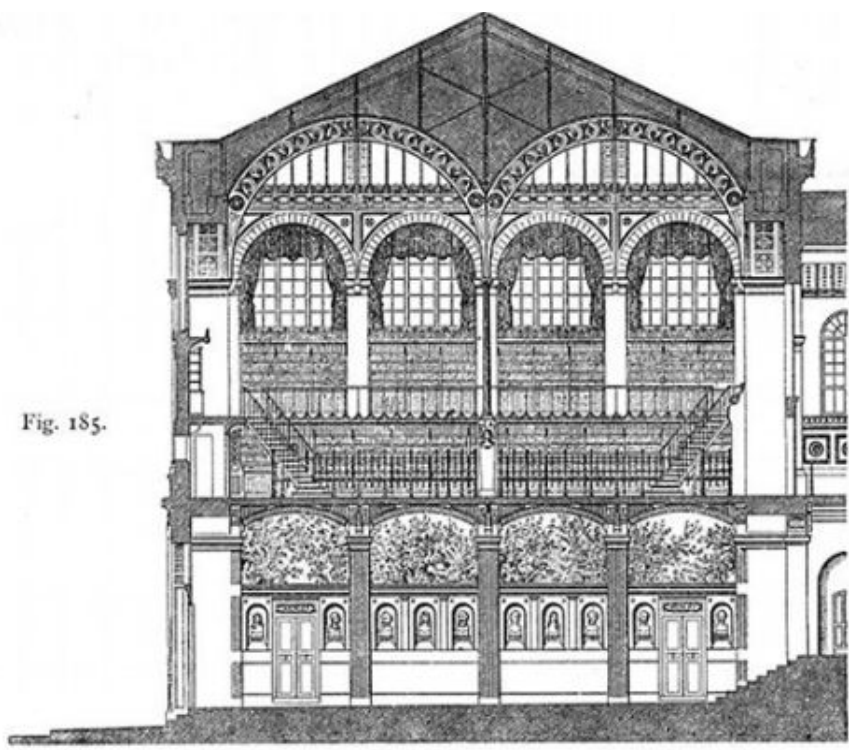


Fig. 185.


Querschnitt.

Bibliothèque Ste.-Geneviève zu Paris 123).

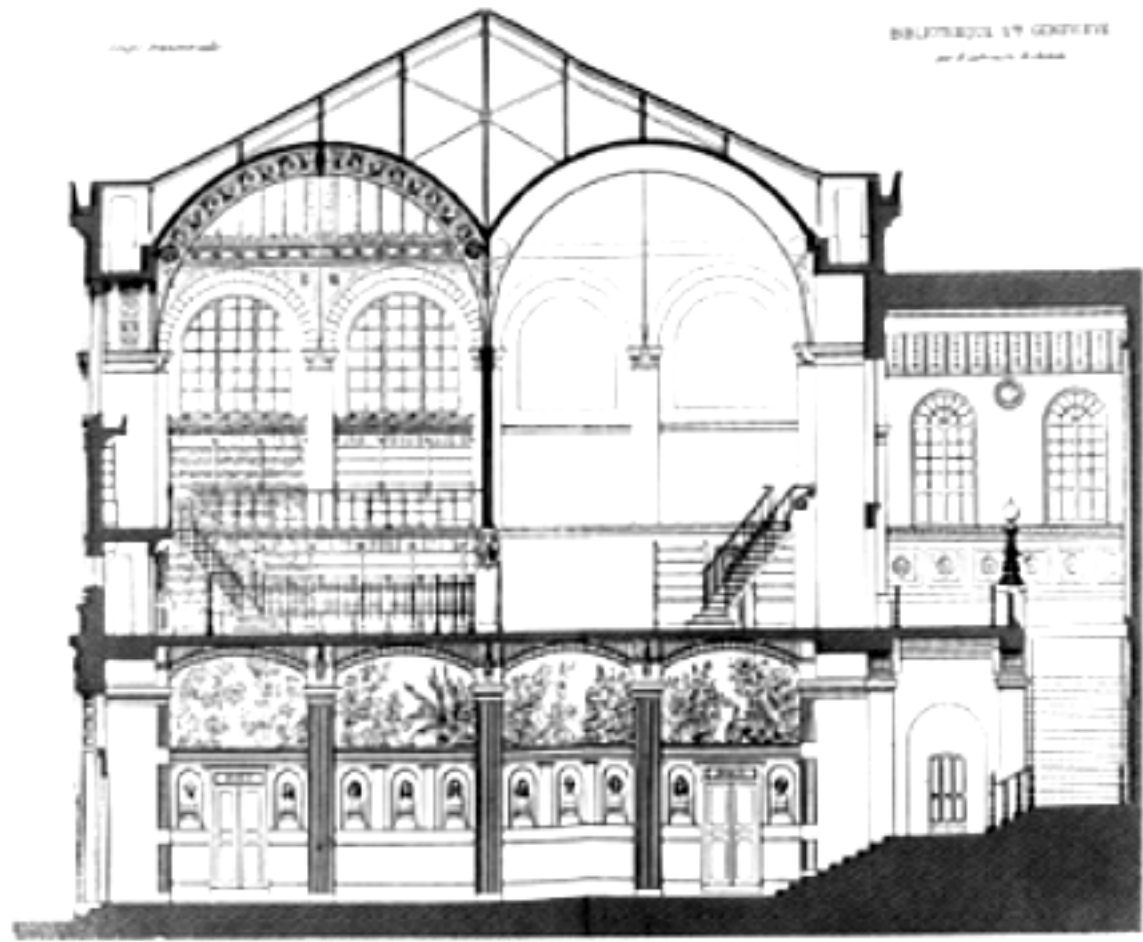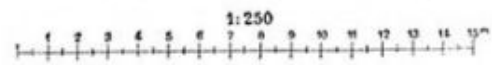


BIBLIOTHÈQUE ST GENEVIÈVE
par M. L. L. L.

Fig. 83.

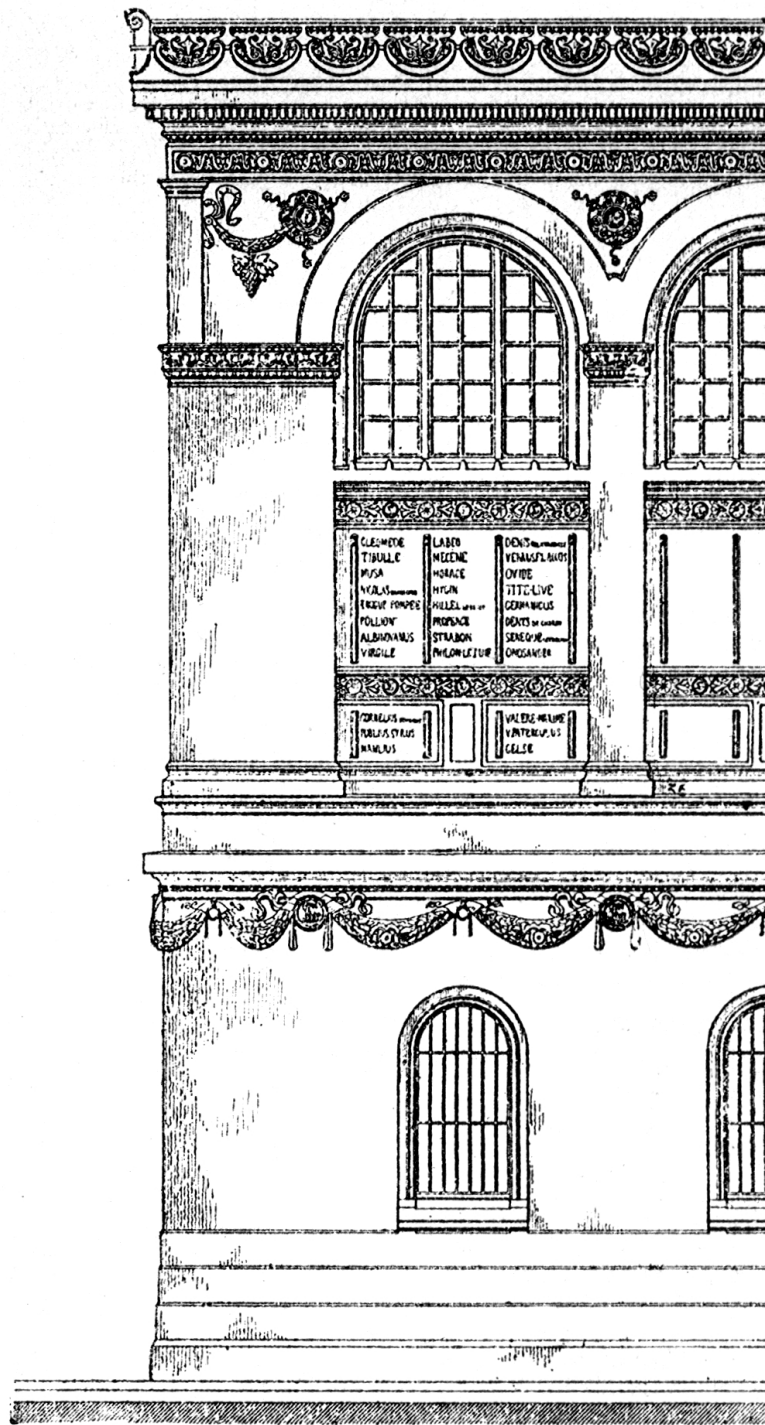

Bibliothek *Ste.-Geneviève* zu Paris ⁷⁹⁾.

1:250

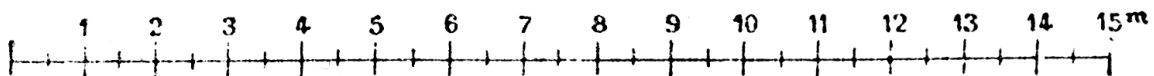

Façaden-Systeme.




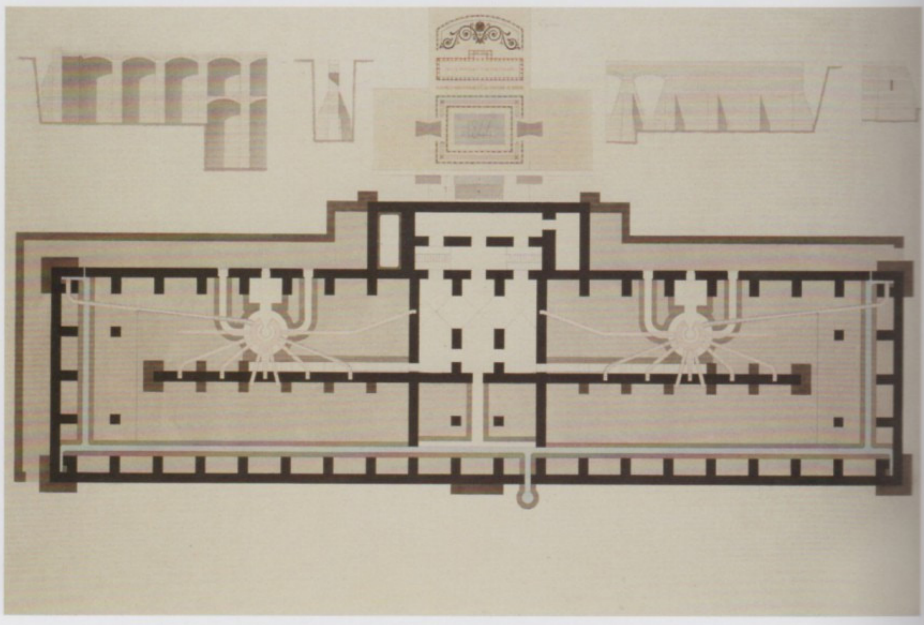




Fig. 62.

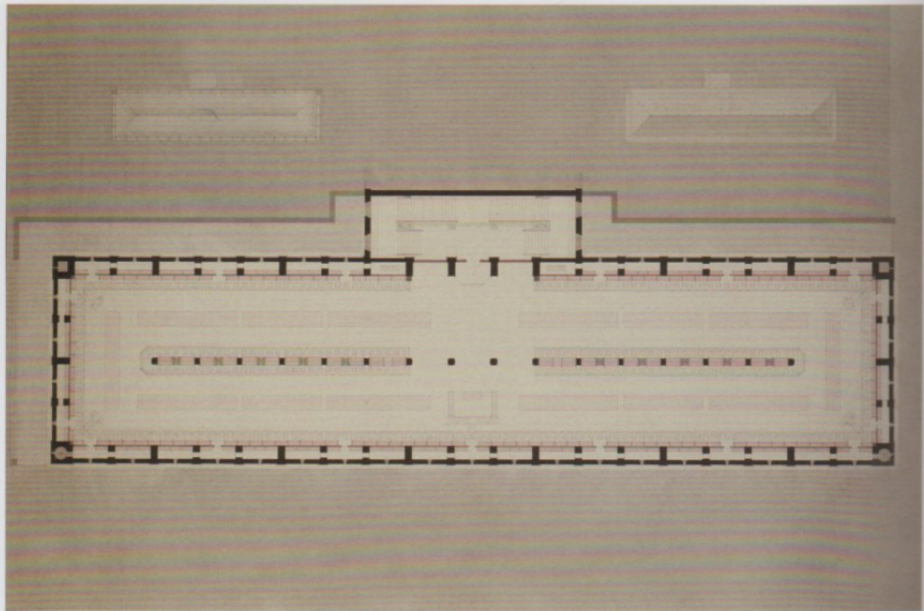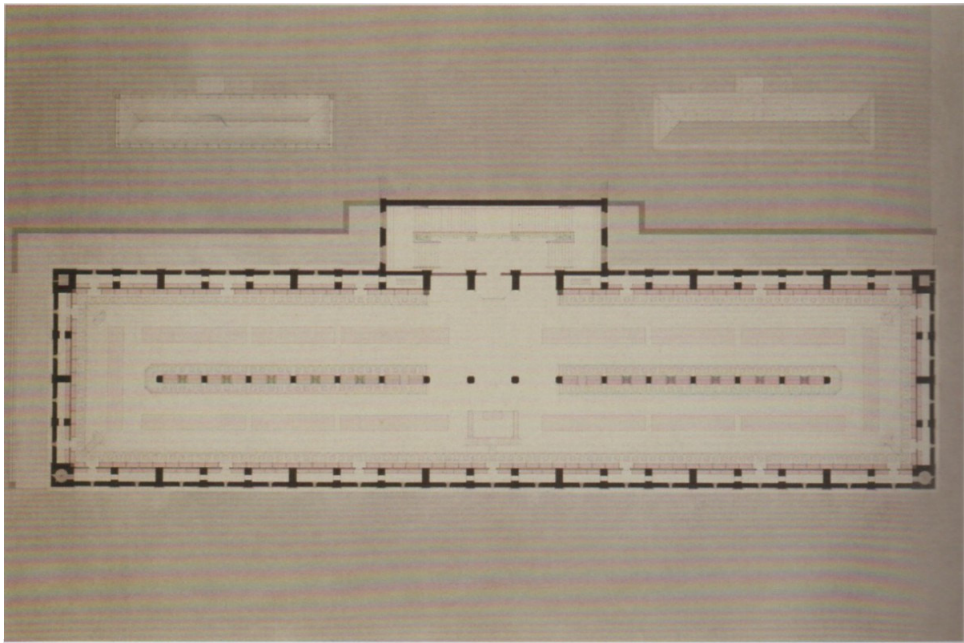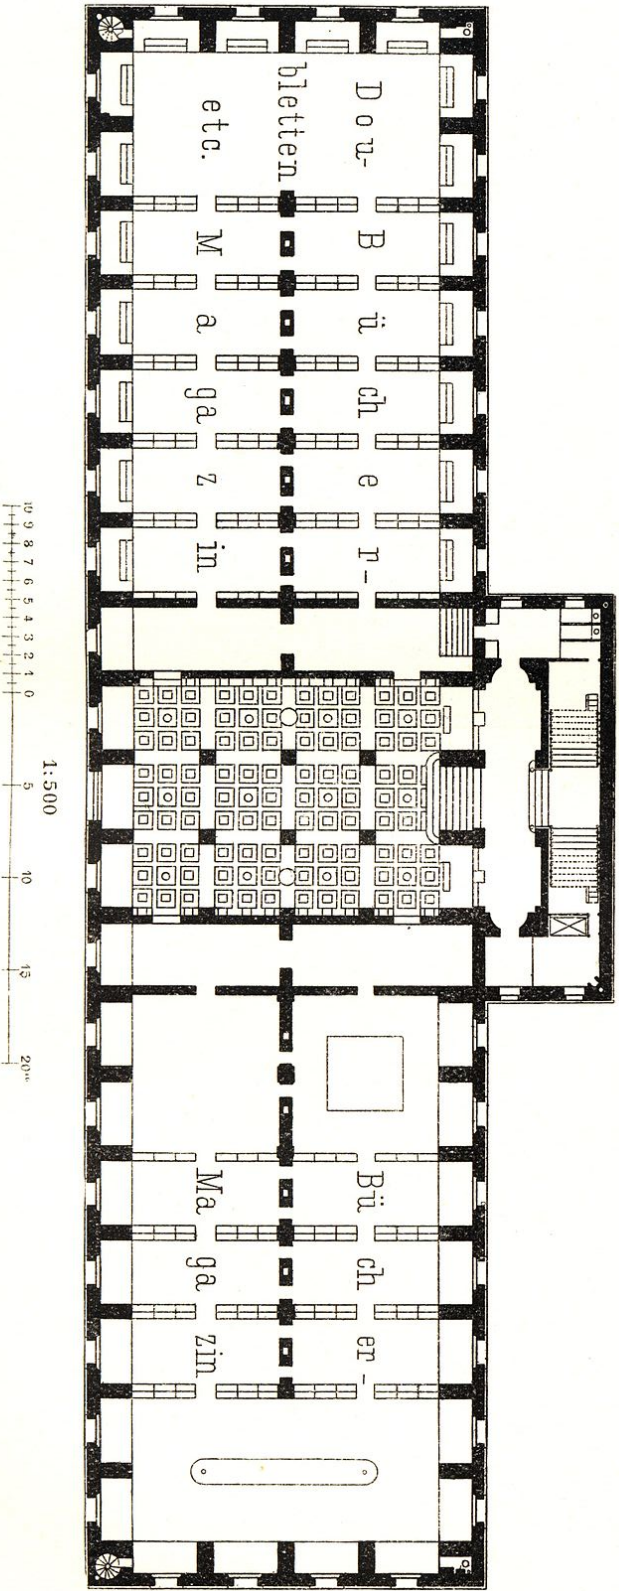

Bibliothek *Ste.-Geneviève* zu Paris⁵⁷⁾.
Arch.: *Labrousse*.

Erdgeschoss.