








**BIBLIOTHÈQUE  
SAINTE-GENEVIÈVE,  
PARIS, FRANCE**

Student Name:  
Luis Delgado  
Revisor/ Office:  
Department of Architectural Technology  
180 Jay Street, Brooklyn New York

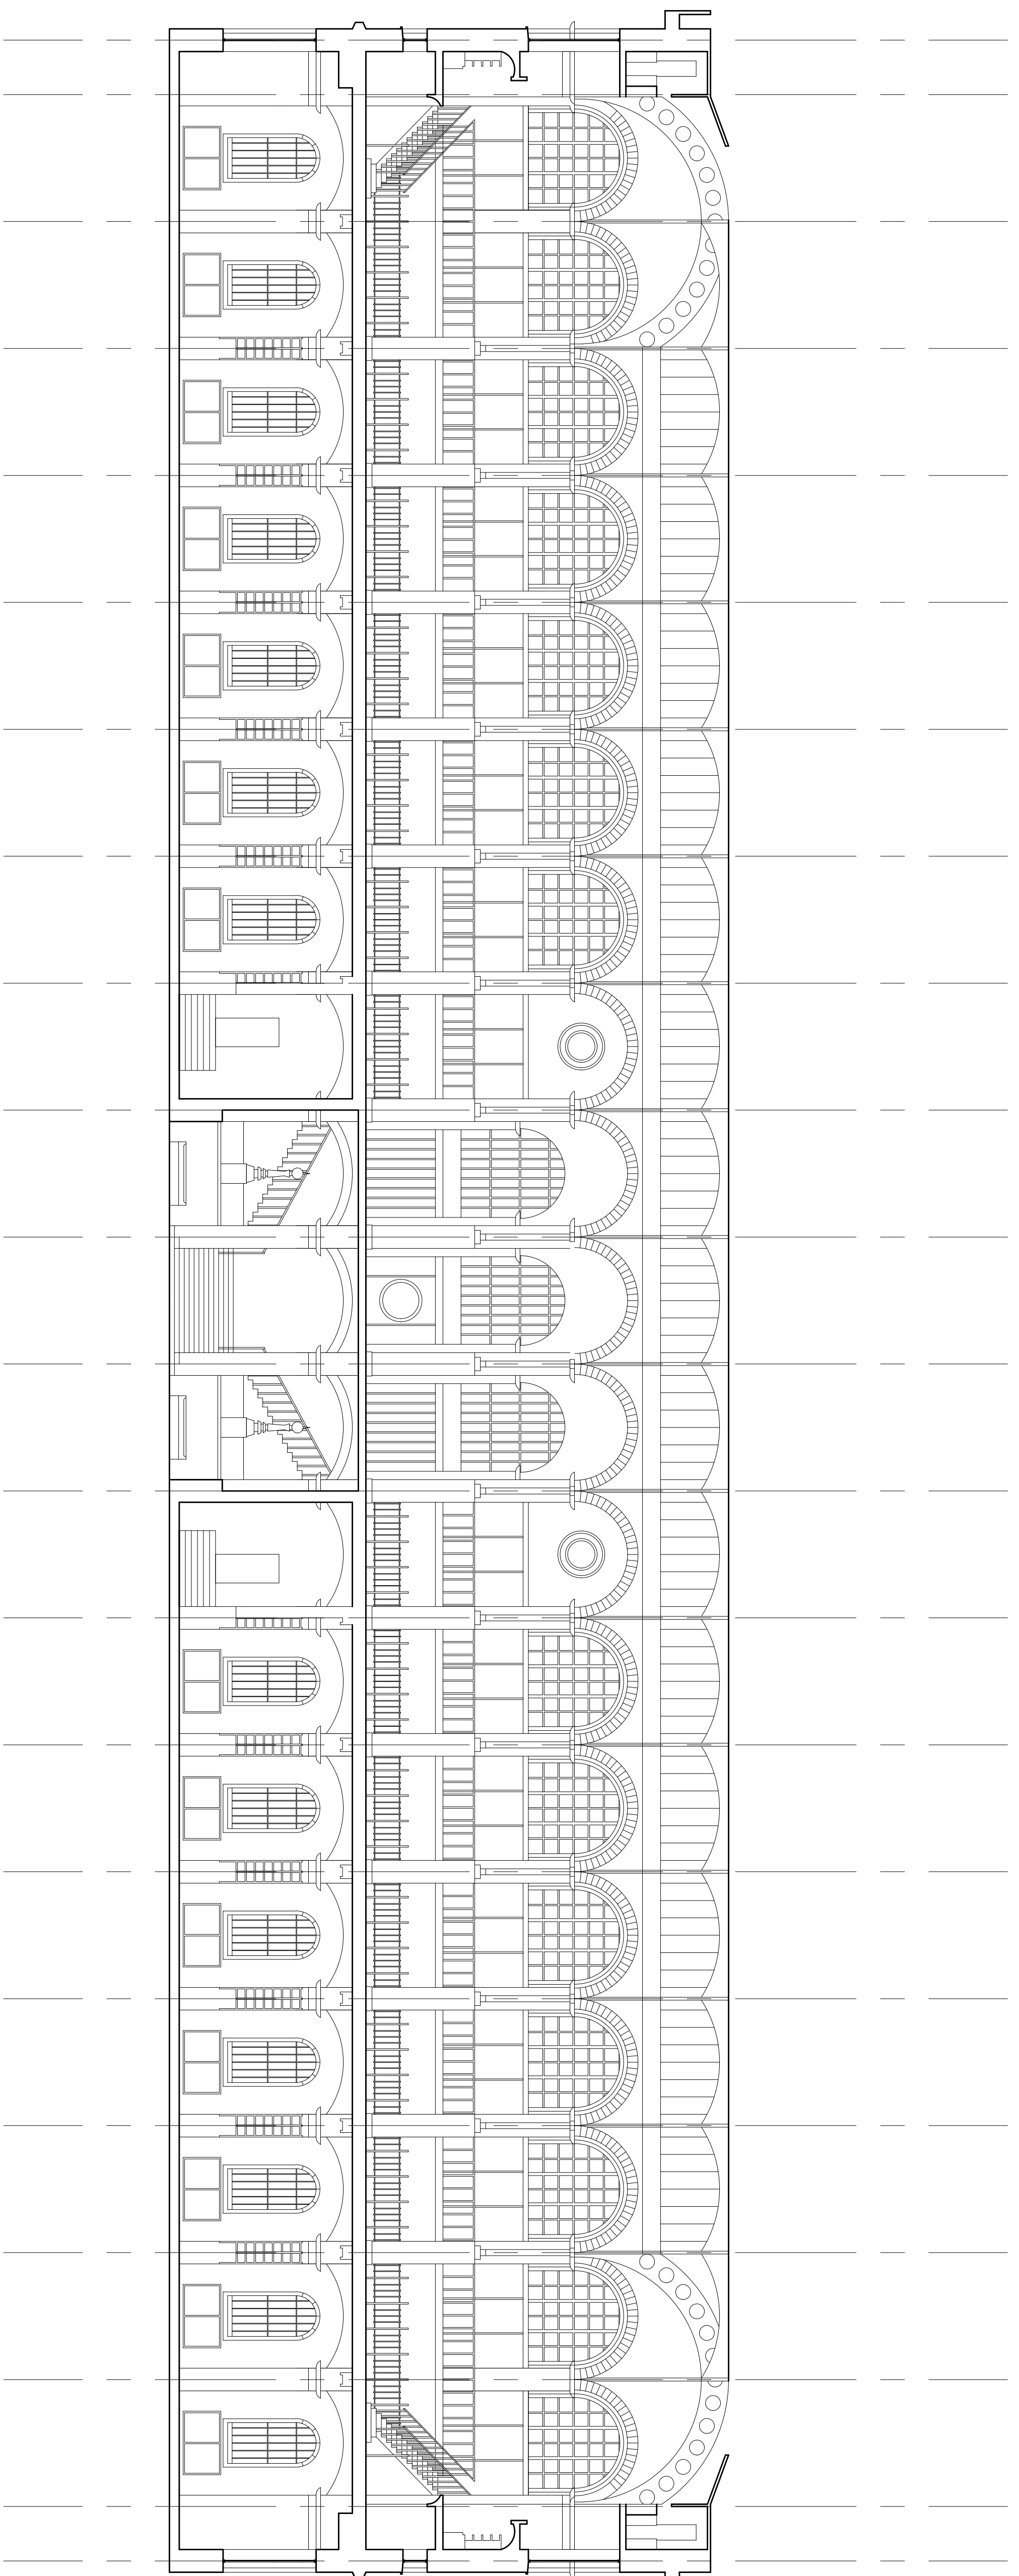

TOP OF ARCHES  
51'8"

MEZZANINE  
30'7"

FIRST FLOOR  
21'8"

GROUND FLOOR  
0"

LONG SECTION  
SCALE: 3/32"=1'-0"


PROJECT  
**BIBLIOTHÈQUE  
SAINTE-GENEVIÈVE**

DWG TITLE

LONG SECTION

SEAL & SIGNATURE

DATE: 05/24/17  
PROJECT NO:  
DRAWING NO: **A-302.00**  
DRAWN BY: Luis Delgado  
CHECKED BY:  
DATE PLOTTED: 5/24/17

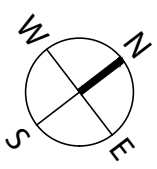









**BIBLIOTHÈQUE  
SAINTE-GENEVIÈVE,  
PARIS, FRANCE**

Student Name  
Luís Delgado  
Department of Architectural Technology  
180 Jay Street, Brooklyn, New York

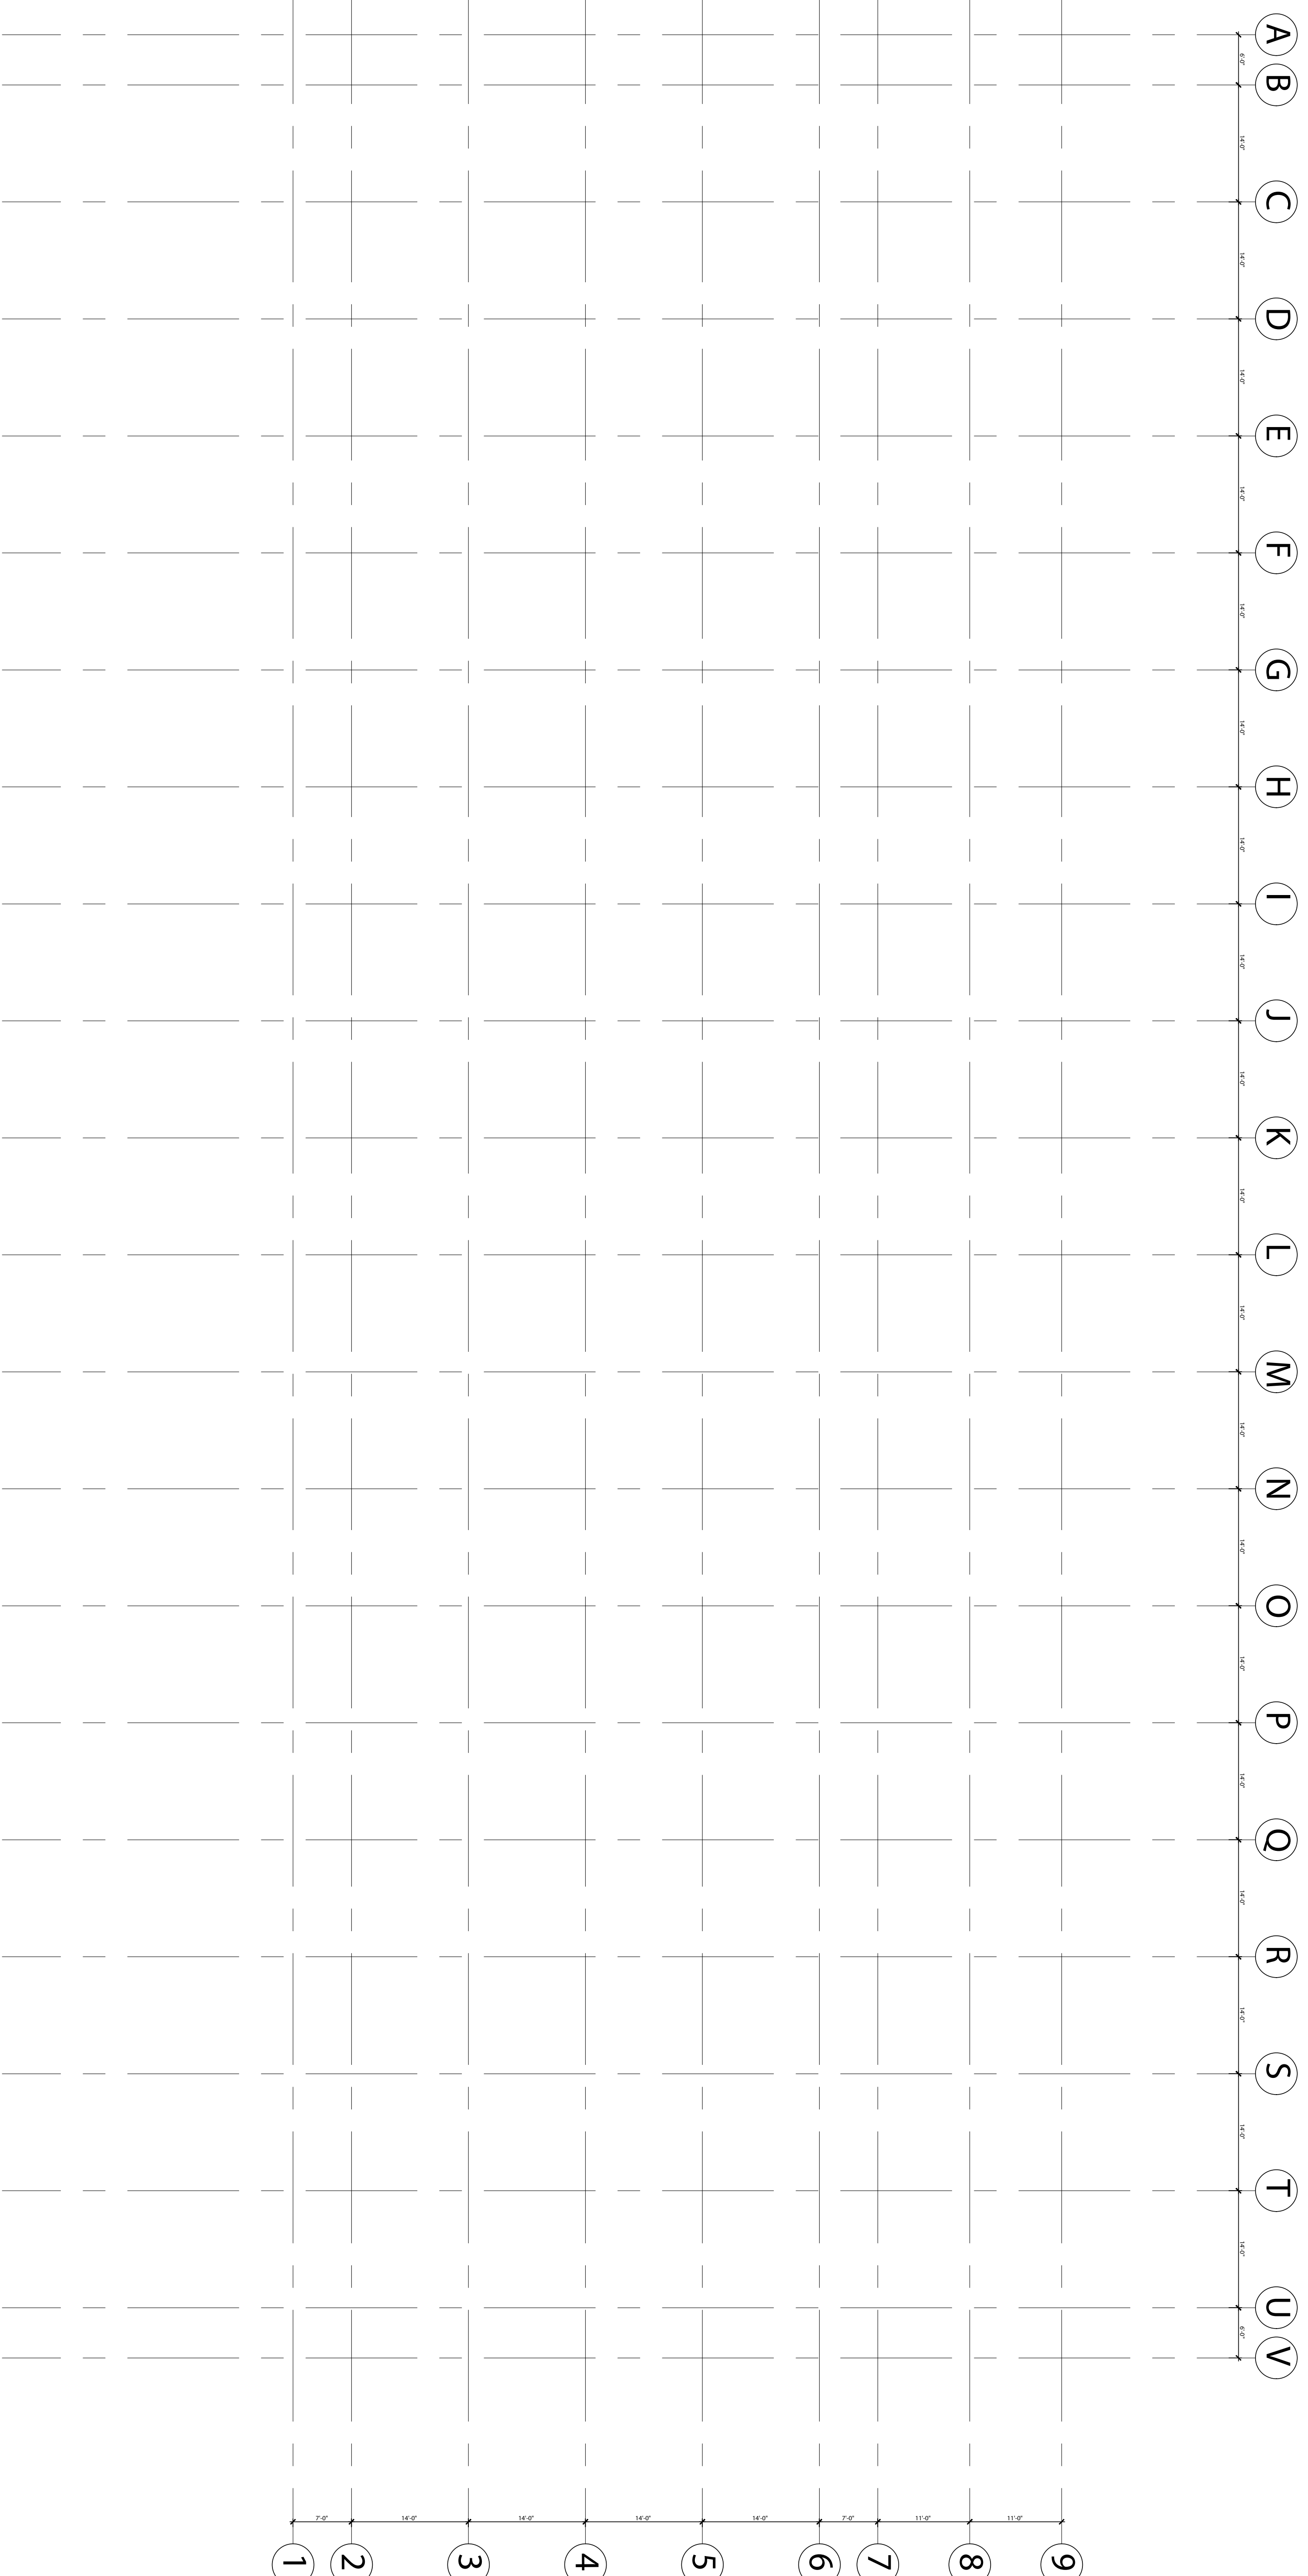

Structural Grid

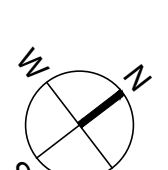

MONTH, DD, YYYY

PROJECT  
**BIBLIOTHÈQUE  
SAINTE-GENEVIÈVE**

DWG TITLE

STRUCTURAL GRID

SEAL & SIGNATURE  
DATE 05/24/17  
PROJECT NO. 2017

ISSUING BY  
DWG NO. **S-101.00**



