

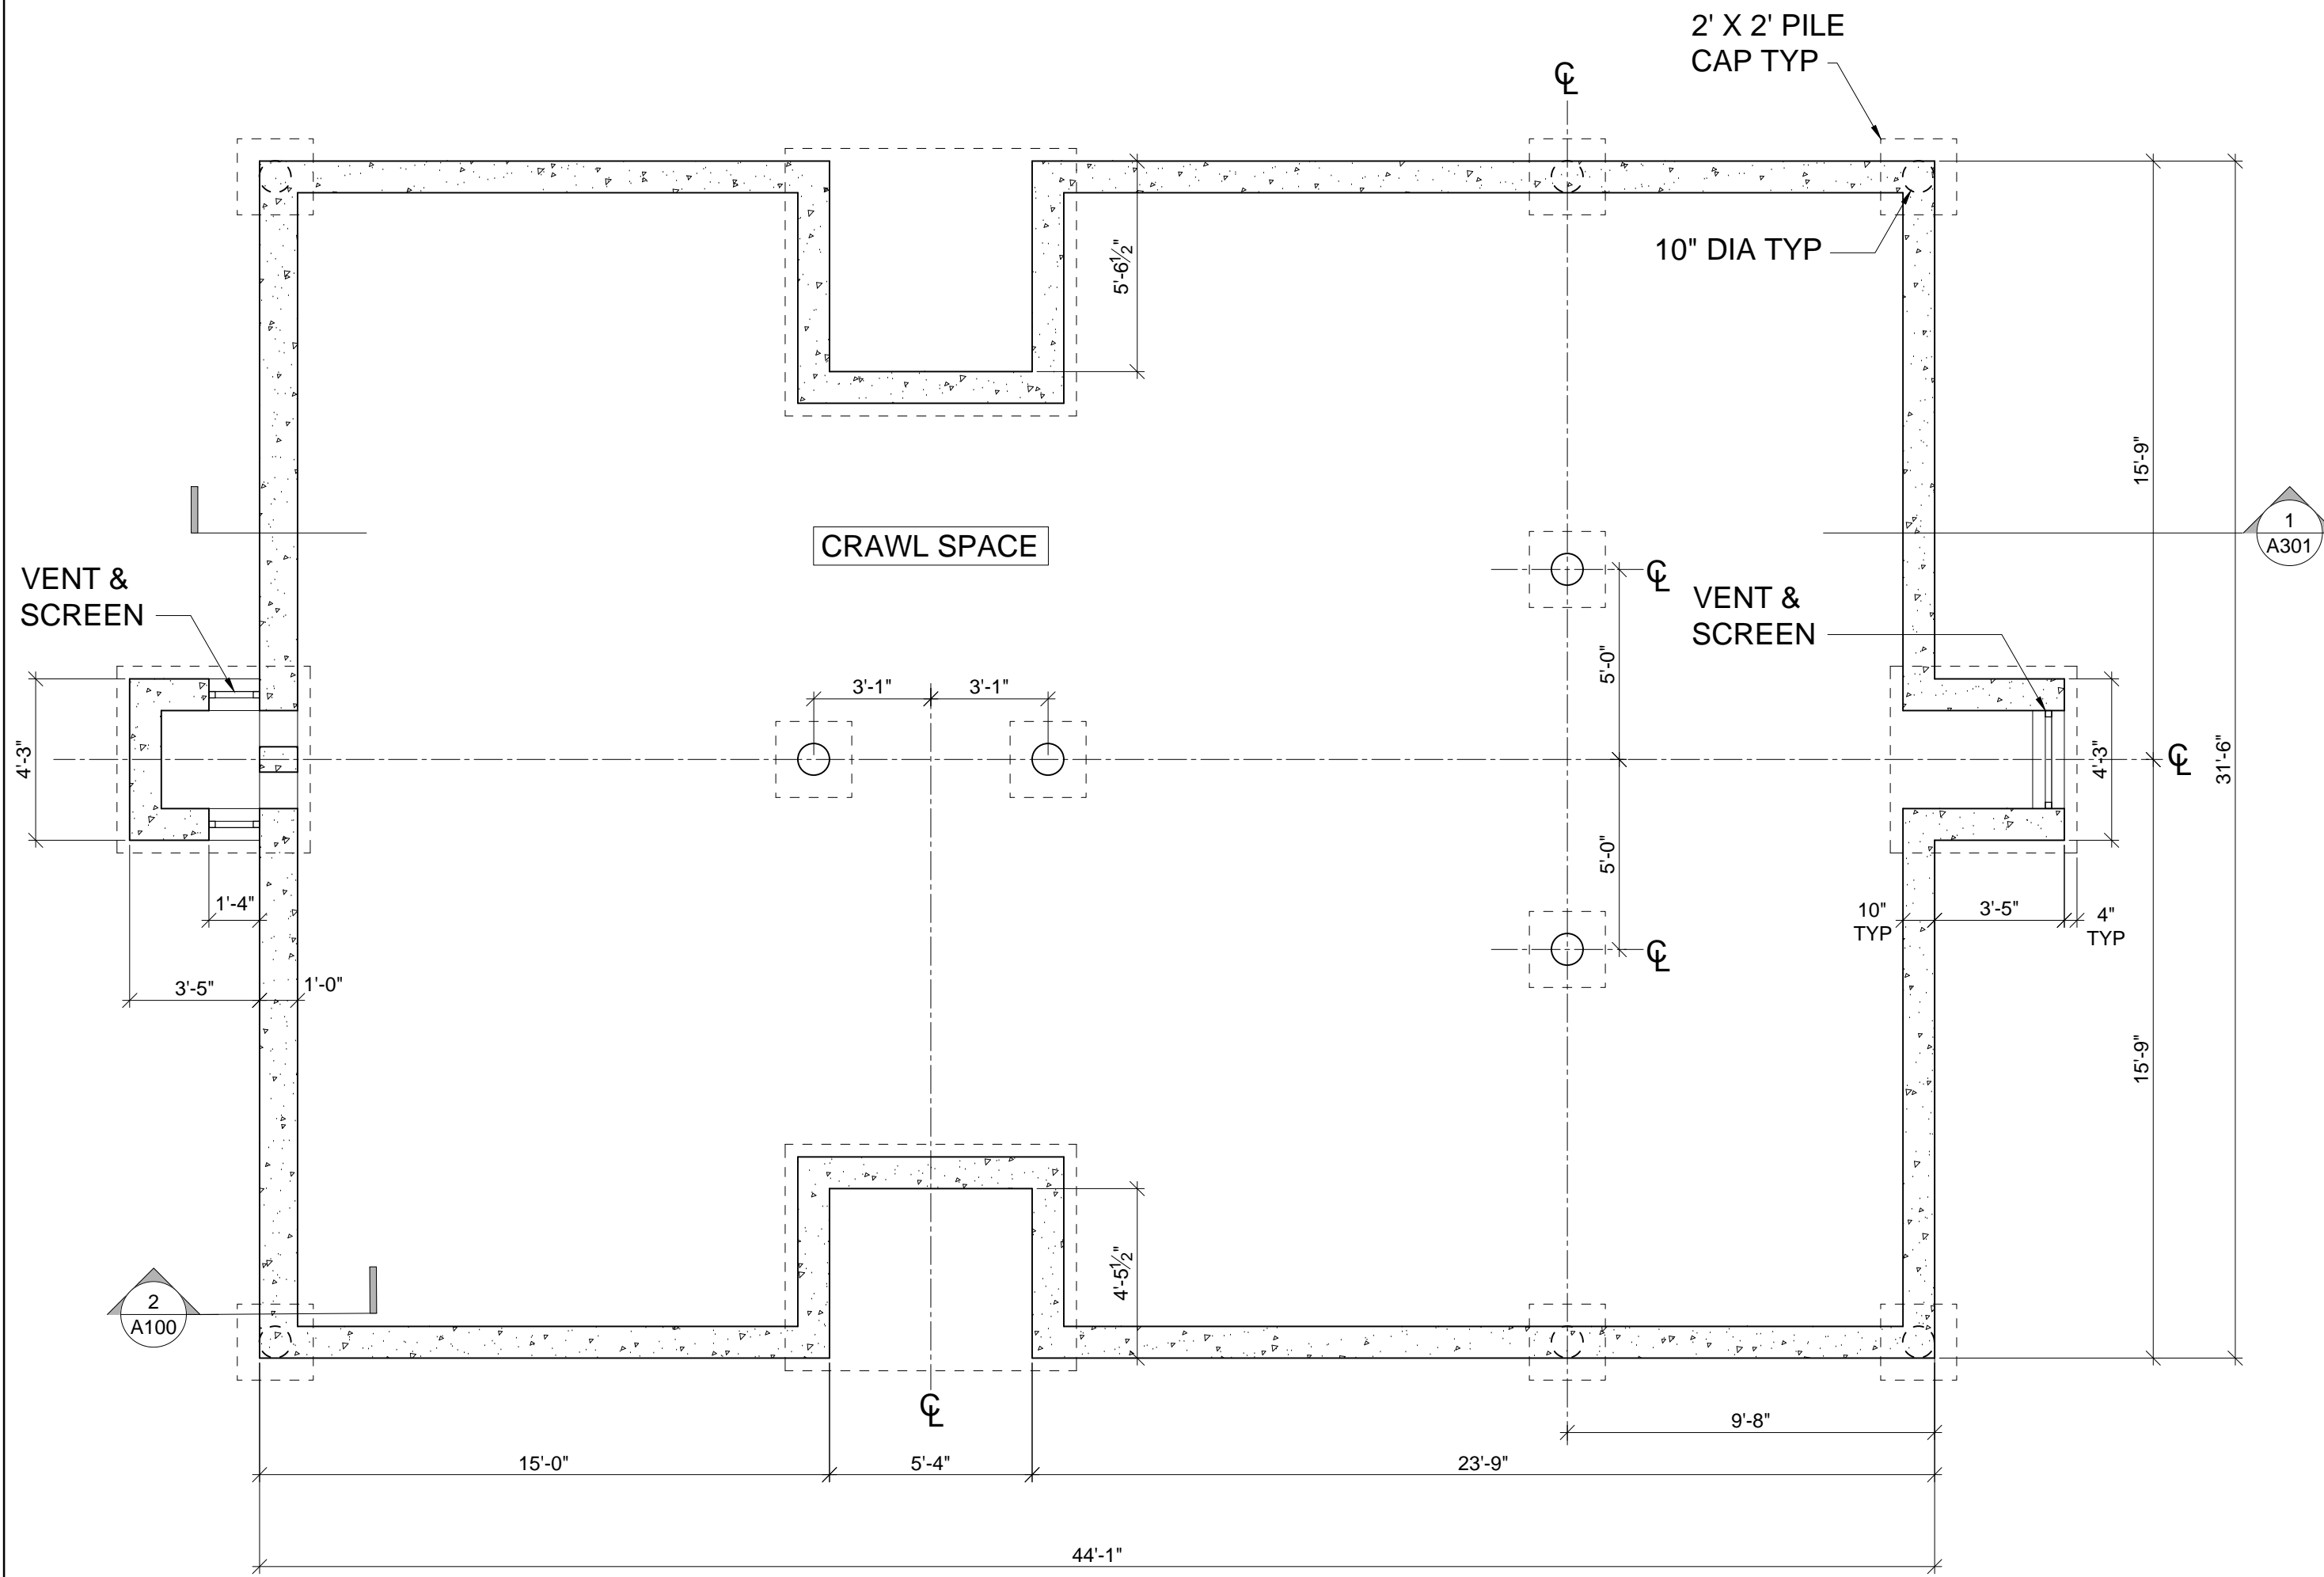


NOTES:

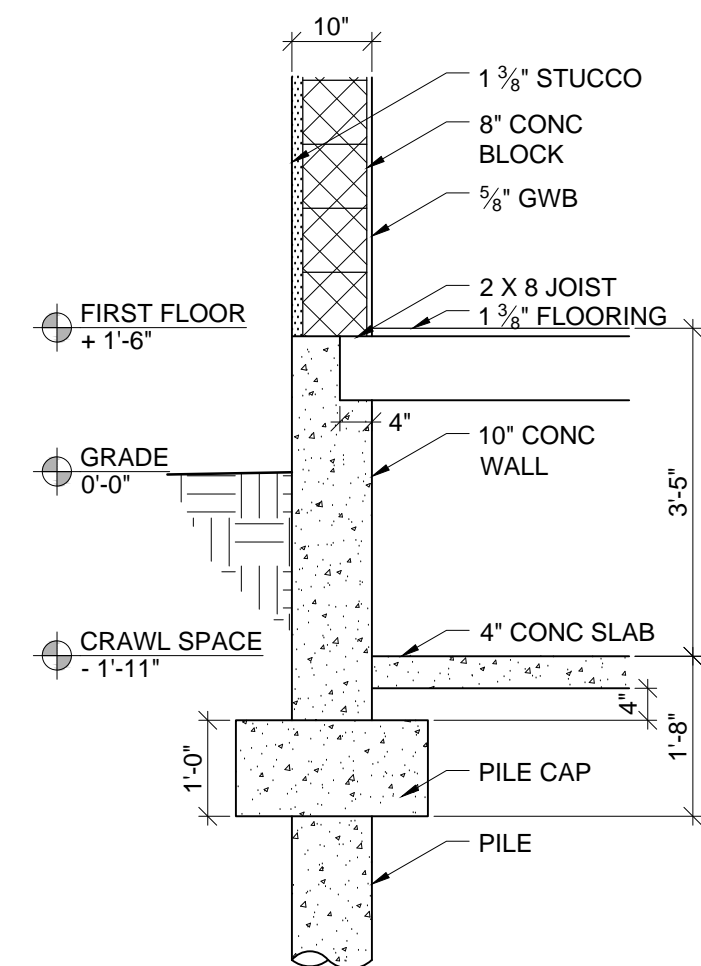

1 CELLAR PLAN
 1/4" = 1'-0"

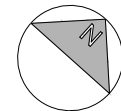

2 FOUNDATION DTL
 1/2" = 1'-0"

**NEW YORK CITY
 COLLEGE OF
 TECHNOLOGY**

DRAWN BY:
 YOUR NAME

DATE:

SCALE: AS NOTED

**CELLAR PLAN
 & DETAIL**

A-100