



www.autodesk.com/revit


No.	Description	Date

Owner Project Name Unnamed


Project number
Date
Drawn by
Checked by Project Number Author Checker

A101


As indicated

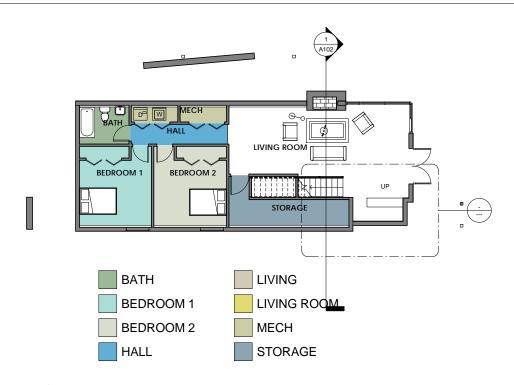

2 Level 1- -section/callout 1/8" = 1'-0"

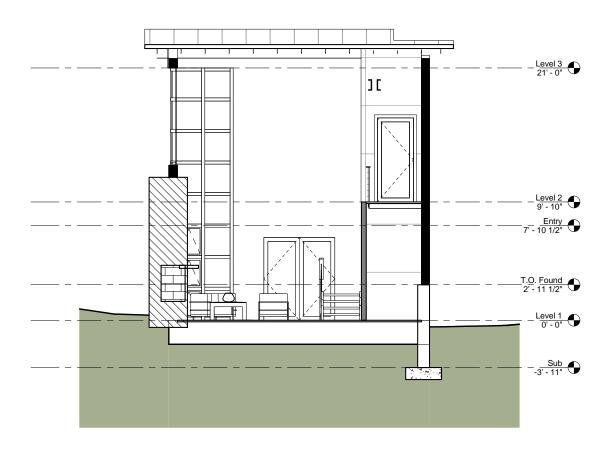



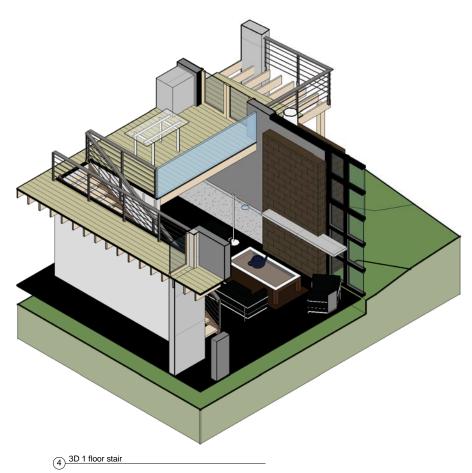



www.autodesk.com/revit

Consultant Address Address Phone Fax e-mail

Consultant Address Address Phone Fax e-mail

Consultant Address Address Phone Fax e-mail

No.	Description	Date

Owner Project Name Unnamed


Project number


Date


Drawn by

Checked by Project Number Author

A102

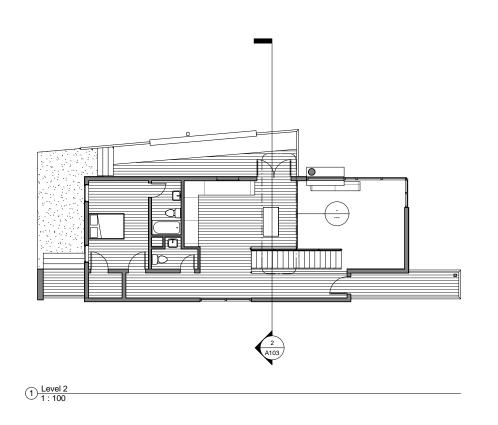

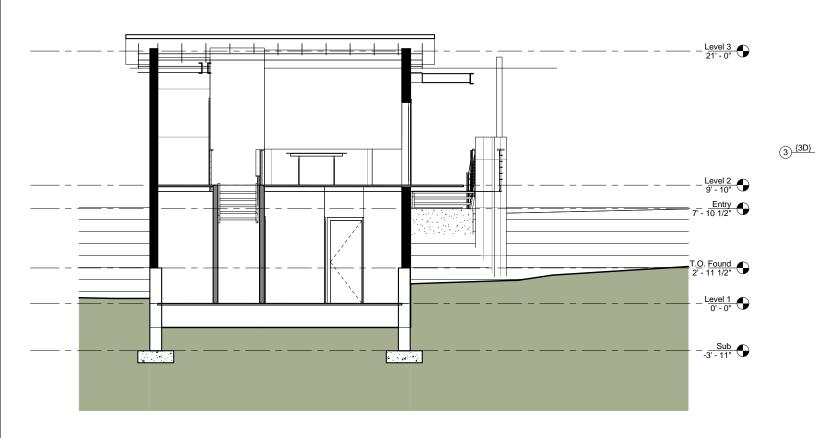

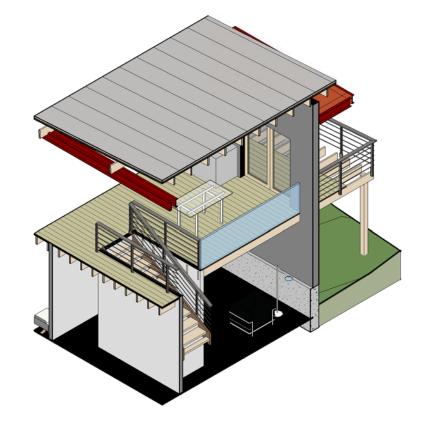



www.autodesk.com/revit

Consultant Address Address Phone Fax e-mail

Consultant Address Address Phone Fax e-mail

No.	Description	Date

Owner Project Name

Unnamed

Project Number Author

A103

As indicated