



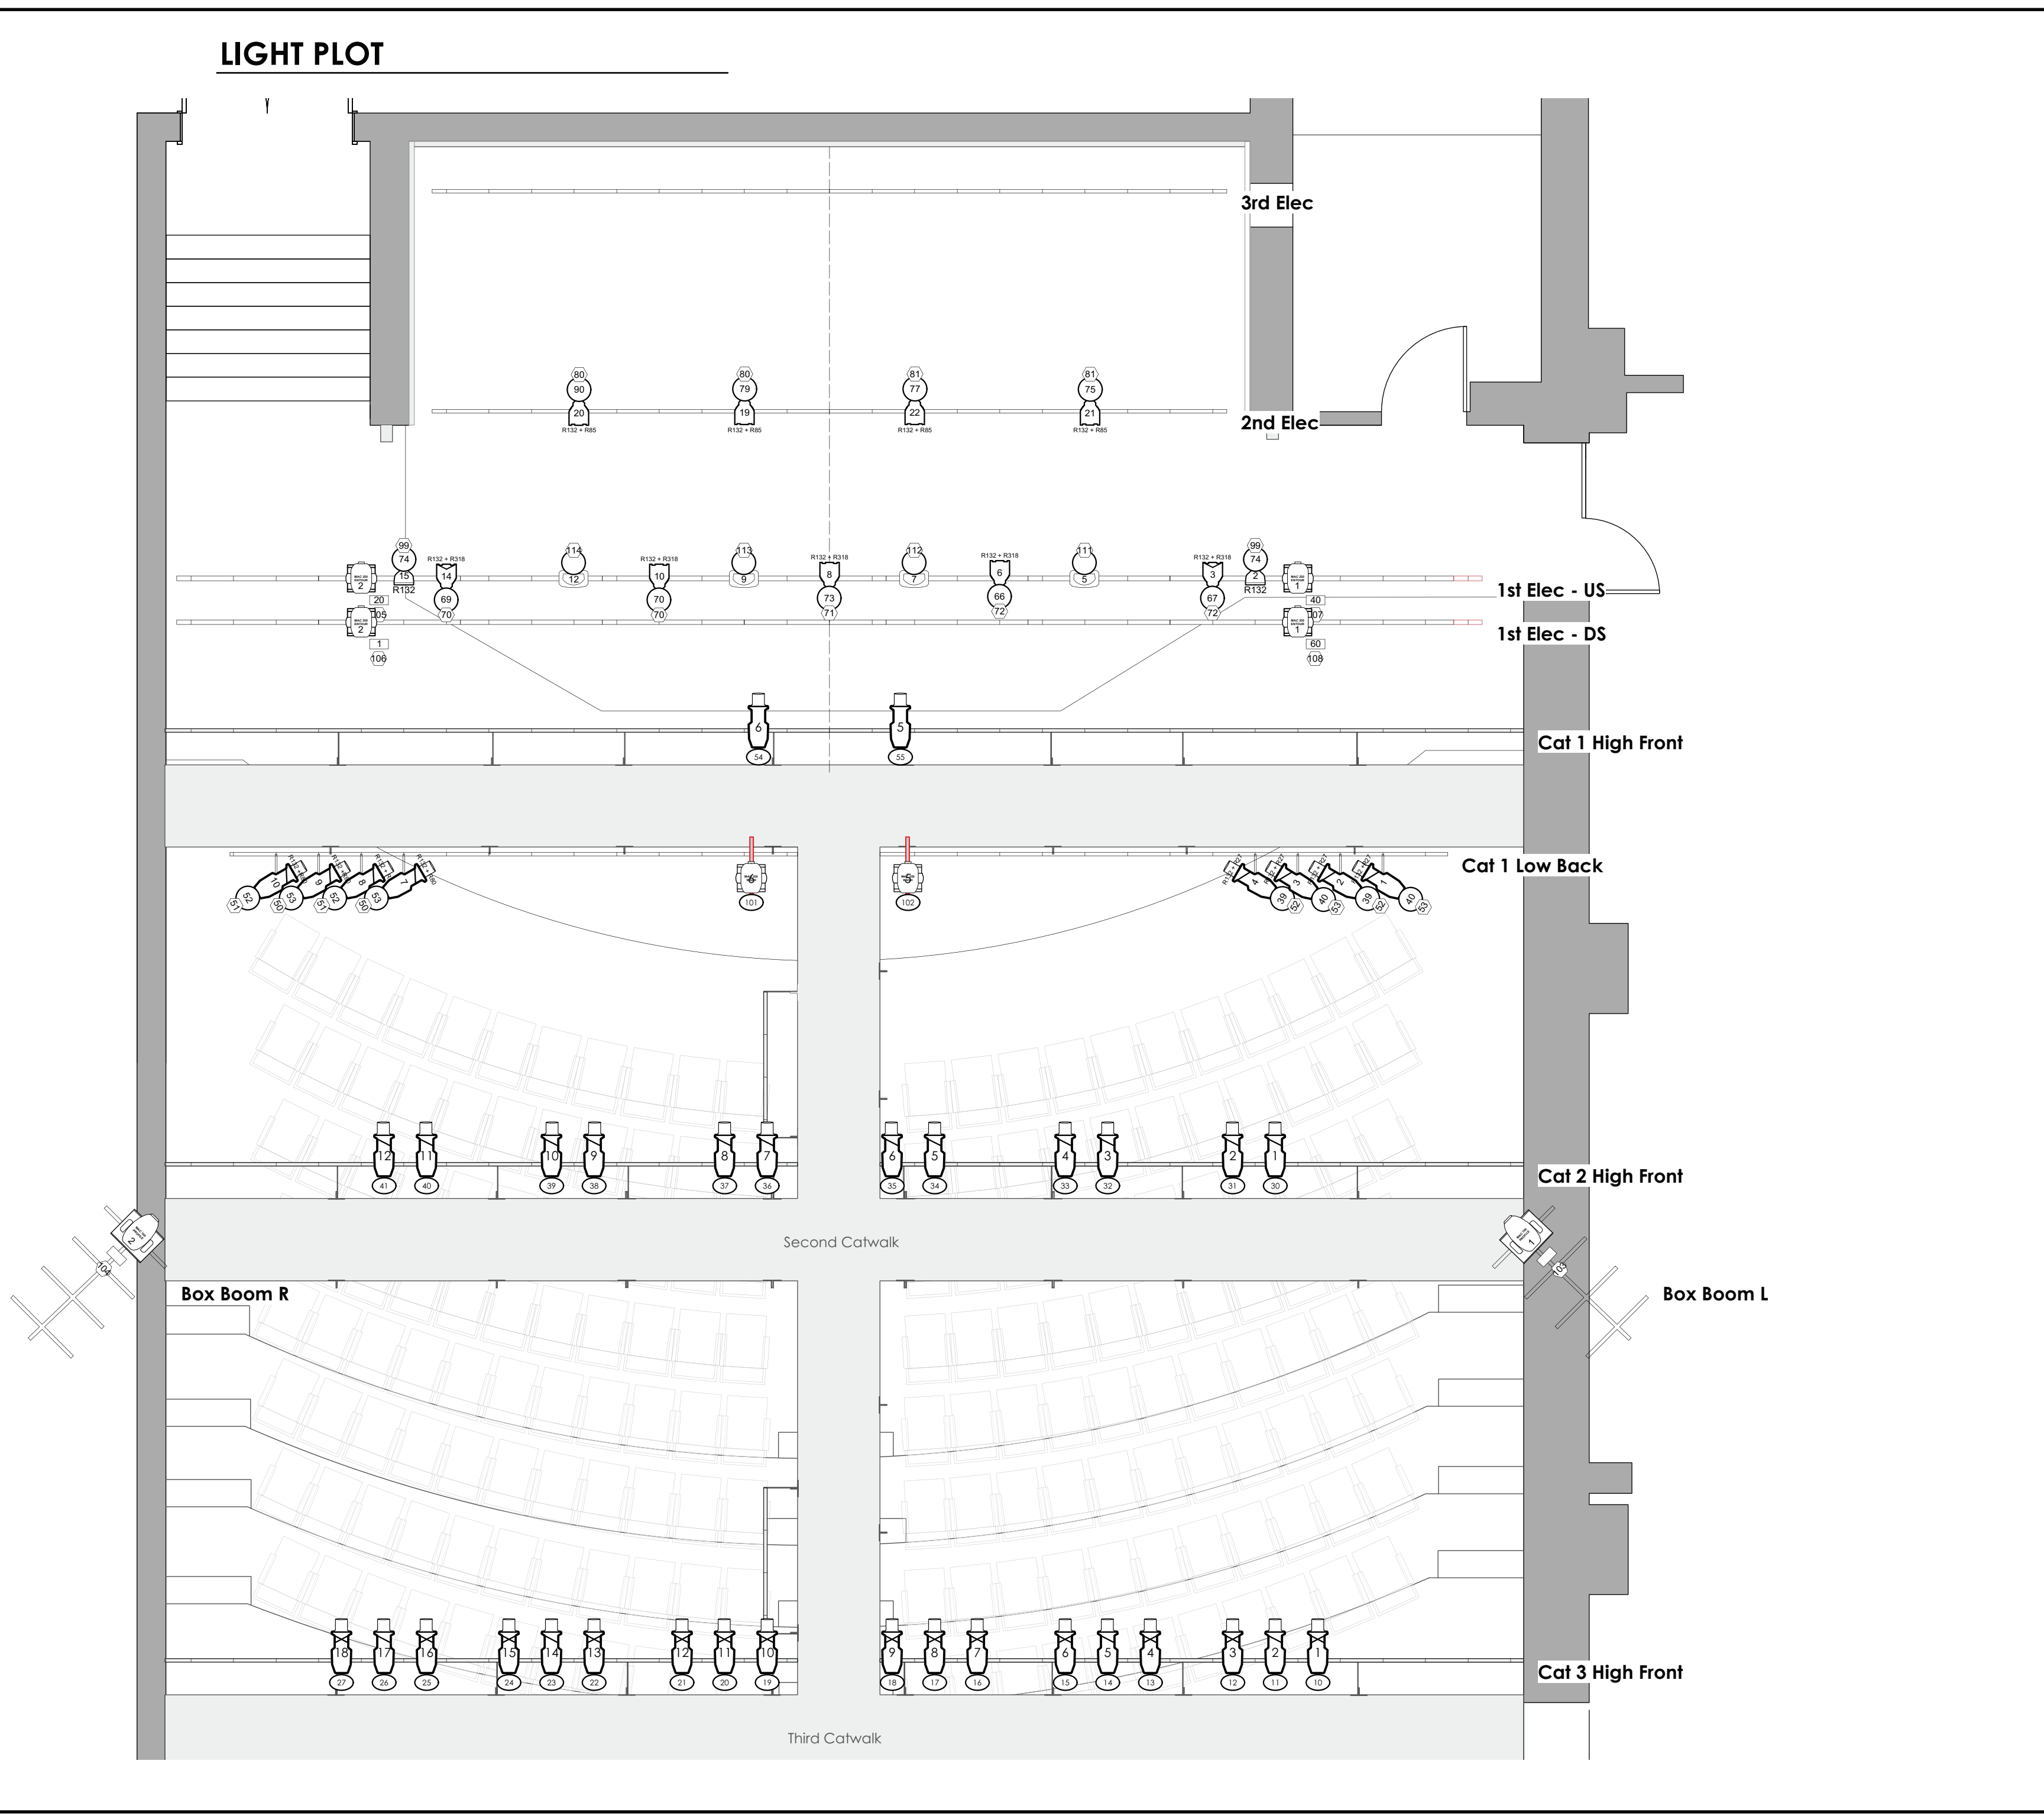


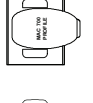

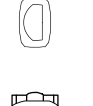

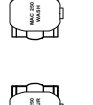

LIGHT PLOT

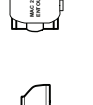

-  MAC 700 Profile @ 250w
-  MAC 301 @ 350w
-  MAC 250 Wash @ 250w
-  MAC 250 Entour @ 250w
-  ETC Source 4 PARnel @ 575/750w
-  ETC Source-4 36° @ 575w
-  ETC Source 4 26° @ 575w
-  ETC Source-4 19° @ 575w
-  Source Four PAR WFL @ 575w
-  Source Four PAR MFL @ 575w

Production Title		E-Sports	
Drawing Title		E-Sports Lighting Plot	
Designer	Marissa Guerra	Director	Sophia Meda
Drawn By	M.G	Scale	1/4"=1'-0"
Venue	Vorhees Theater	Drawing No.	Drawing No. 1
Date	04/09/19	_____ of _____	
CAD File Name	E-Sports		