
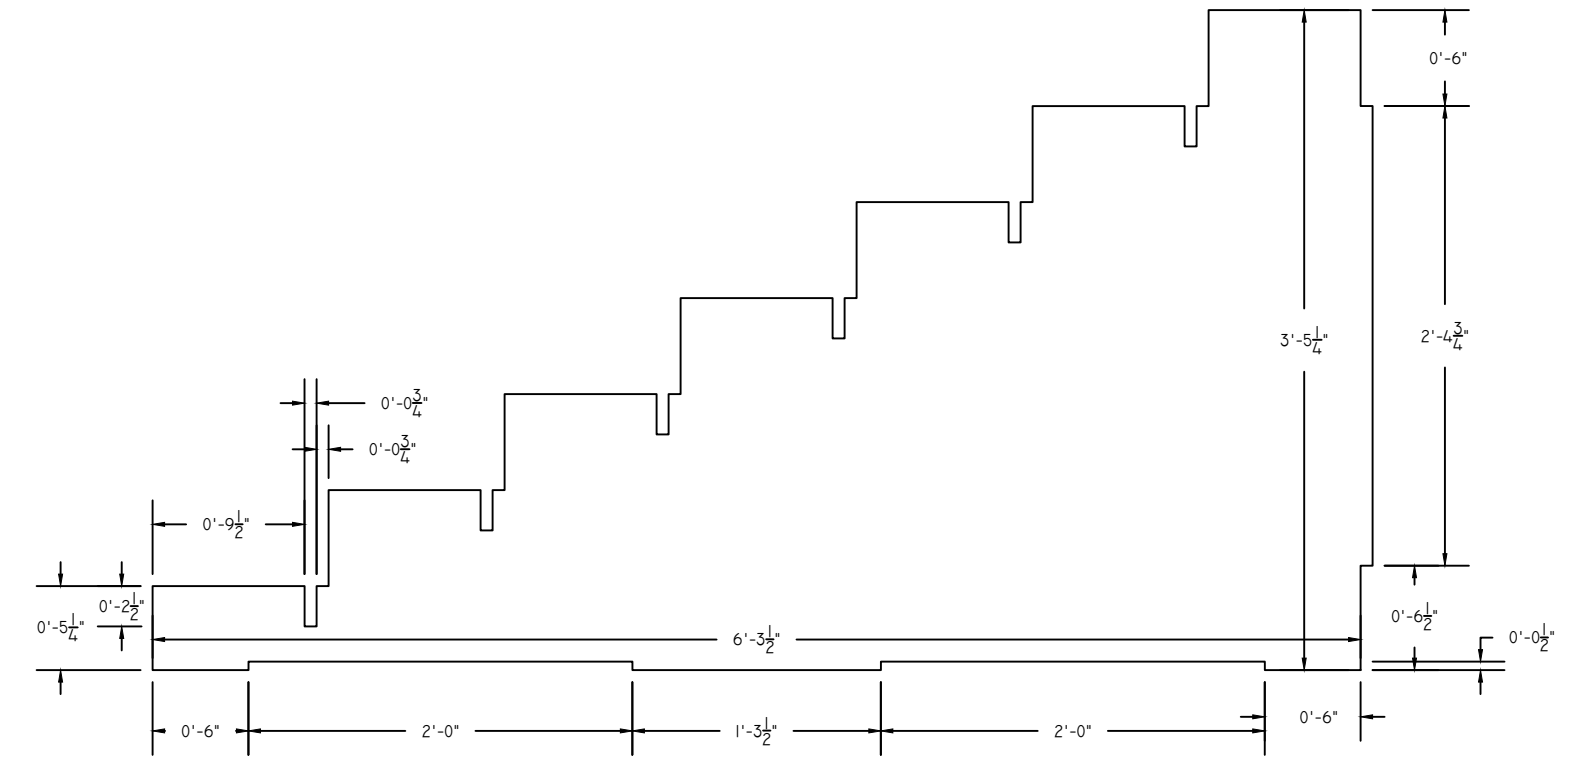


SIDE VIEW

SIDE VIEW

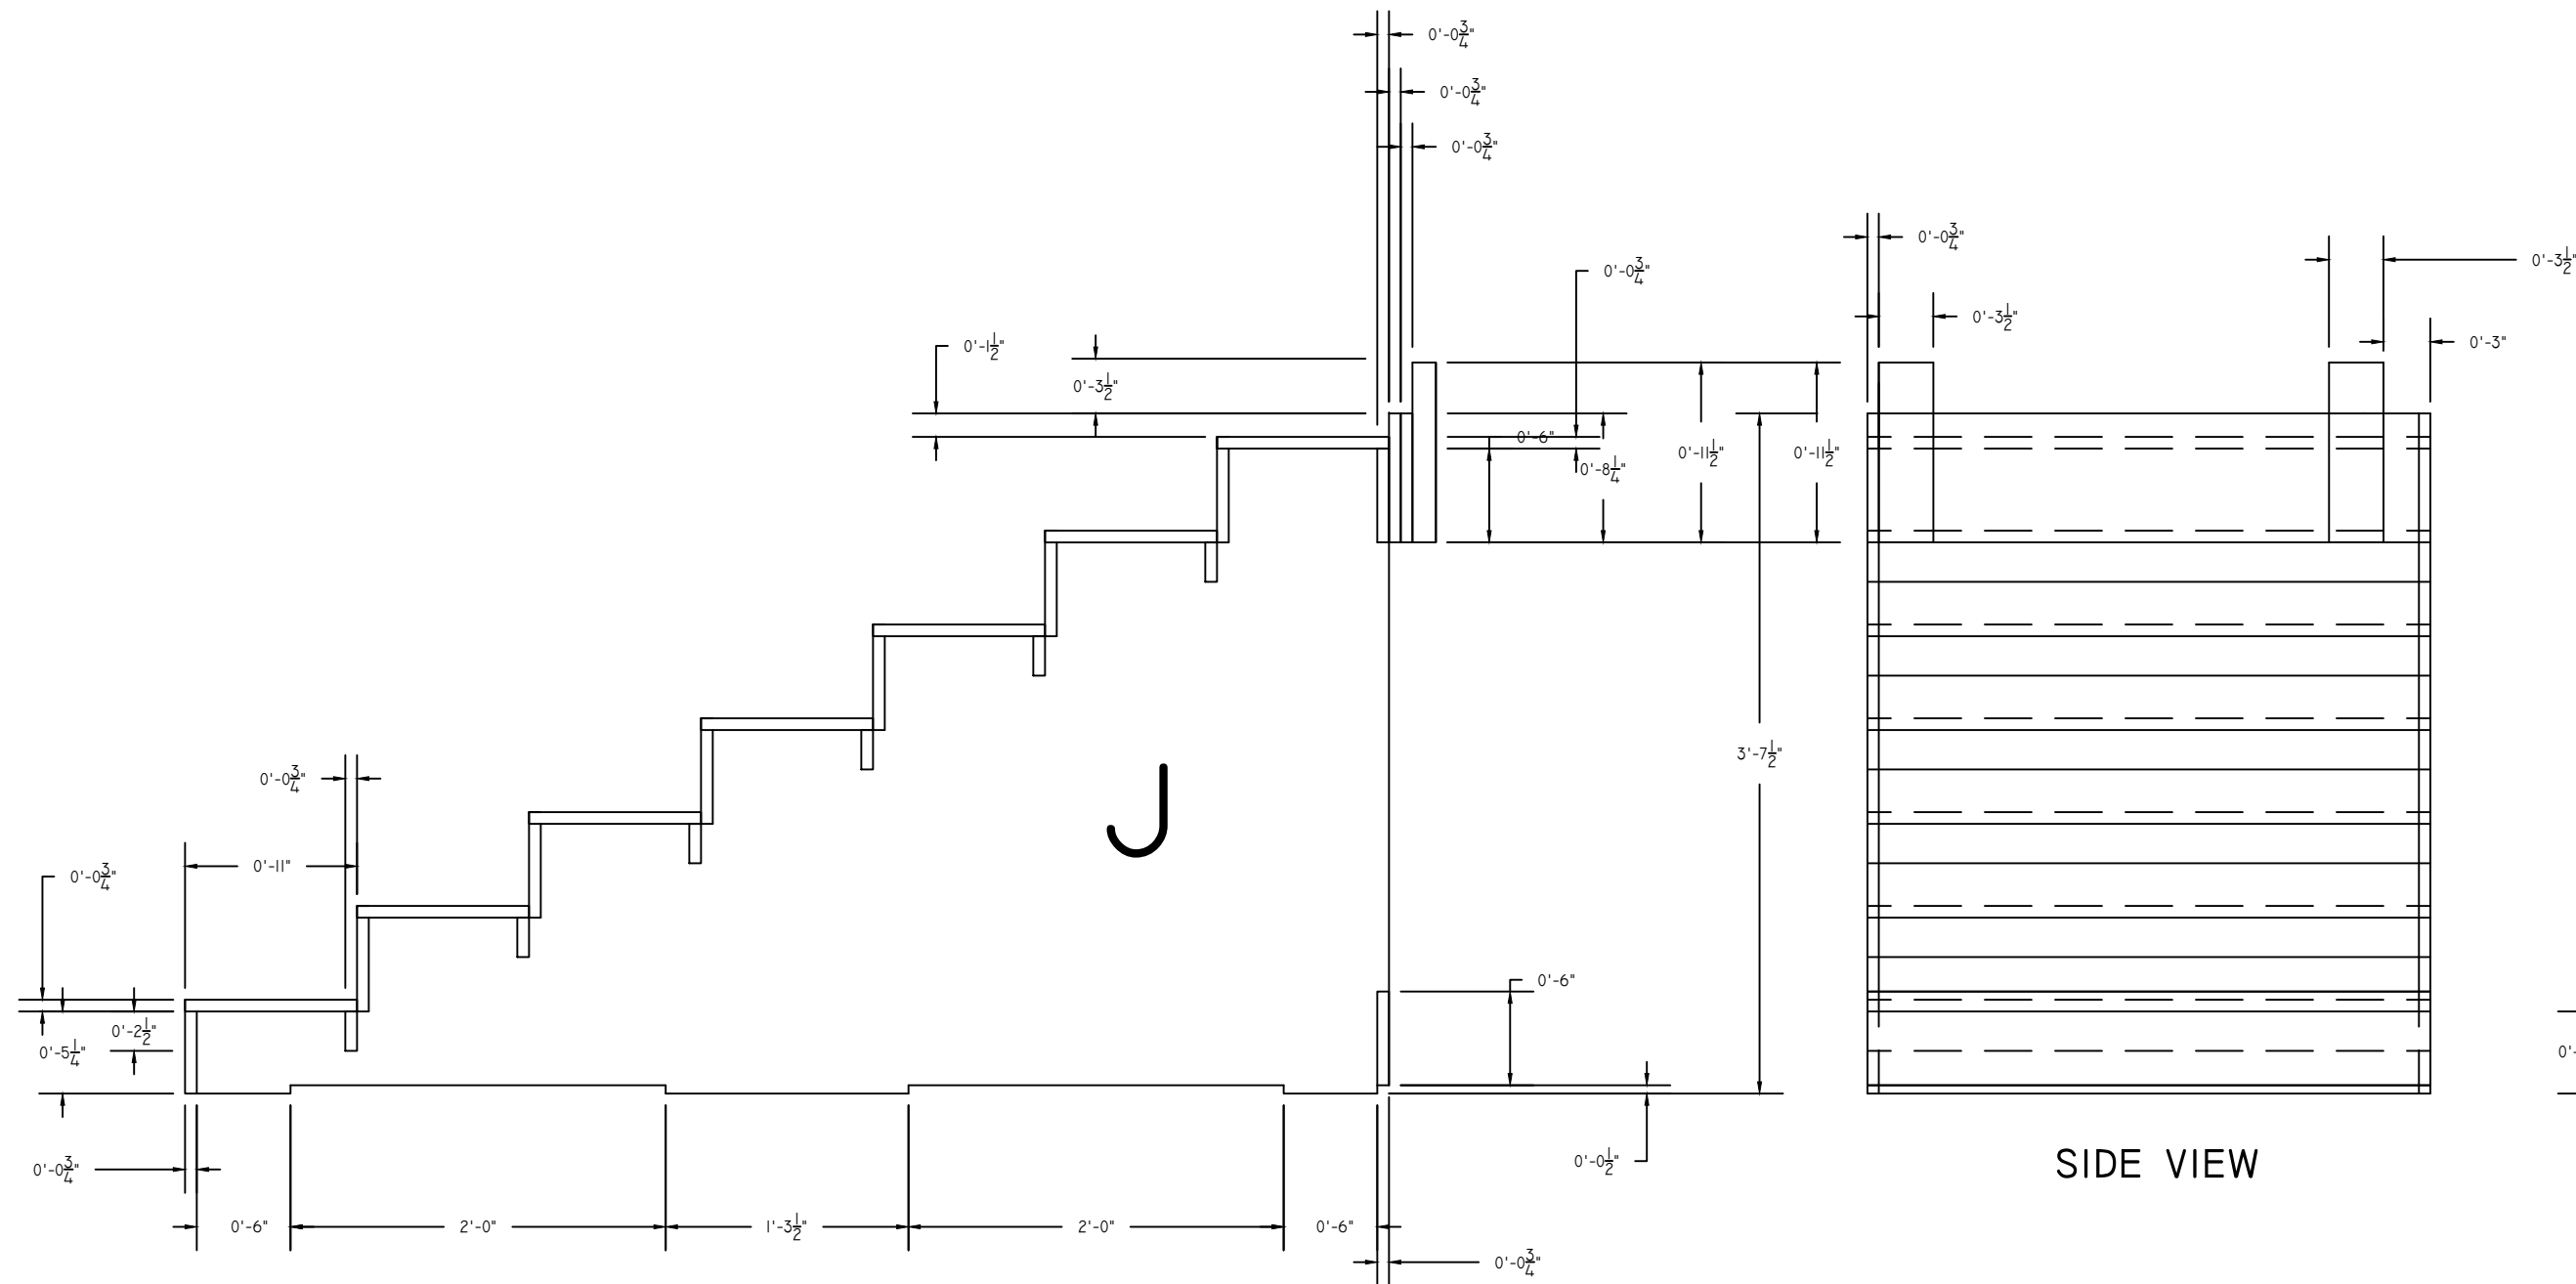

NOTES:
 LUMBER 2 X 4 FOR FRAMES AND LEGS PINE GRADE 2
 LUMBER 1 X 3 PINE GRADE 2
 HANDRAIL DYKES 6010
 BALUSTER DYKES T2005
 3/4 PLYWOOD A/C
 1/4 PLYWOOD A
 1/4 MASONITE - TEMPERED ON THE TOP FOR PAINTING SURFACE.

SPECIAL NOTES:
 * BOTH STEPS UNITS ARE INDEPENDENT STEPS UNITS. THEY ARE ATTACHED IN THE BACK OF THE PLATFORM WITH TWO PIECES OF LUMBER 0'-3 1/2" X 0'-11 1/2".
 * ADDING 1X3 LUMBER ADDITIONAL PARTS, ON THE BOTTOM OF EACH STEP UNIT FOR MORE SUPPORT BECAUSE THE STEPS UNITS HAVE 3'-0" WIDTH.

NYC COLLEGE OF TECHNOLOGY	
ENT 2210 - ADV SCENERY CONST.	PLATE NO.
PROF. McCullough	PE3
PLATFORM ESTIMATE	
STEPS UNITS	
SCALE: 1" = 1'-0"	
DATE: 12/19/18	
DRAWN BY: SANDRA P. MEJIAS VEGA	OF: 1