




PLATFORM INSTALLATION UNITS

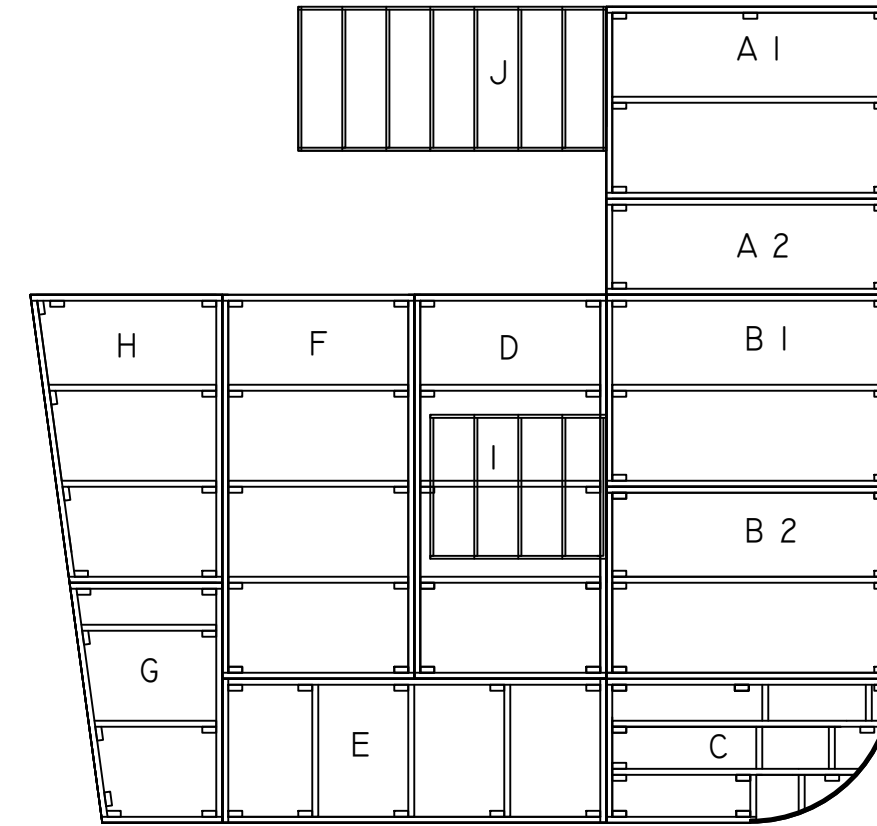

PLATFORM INSTALLATION WITH TOGGLE AND LEGS LOCATIONS

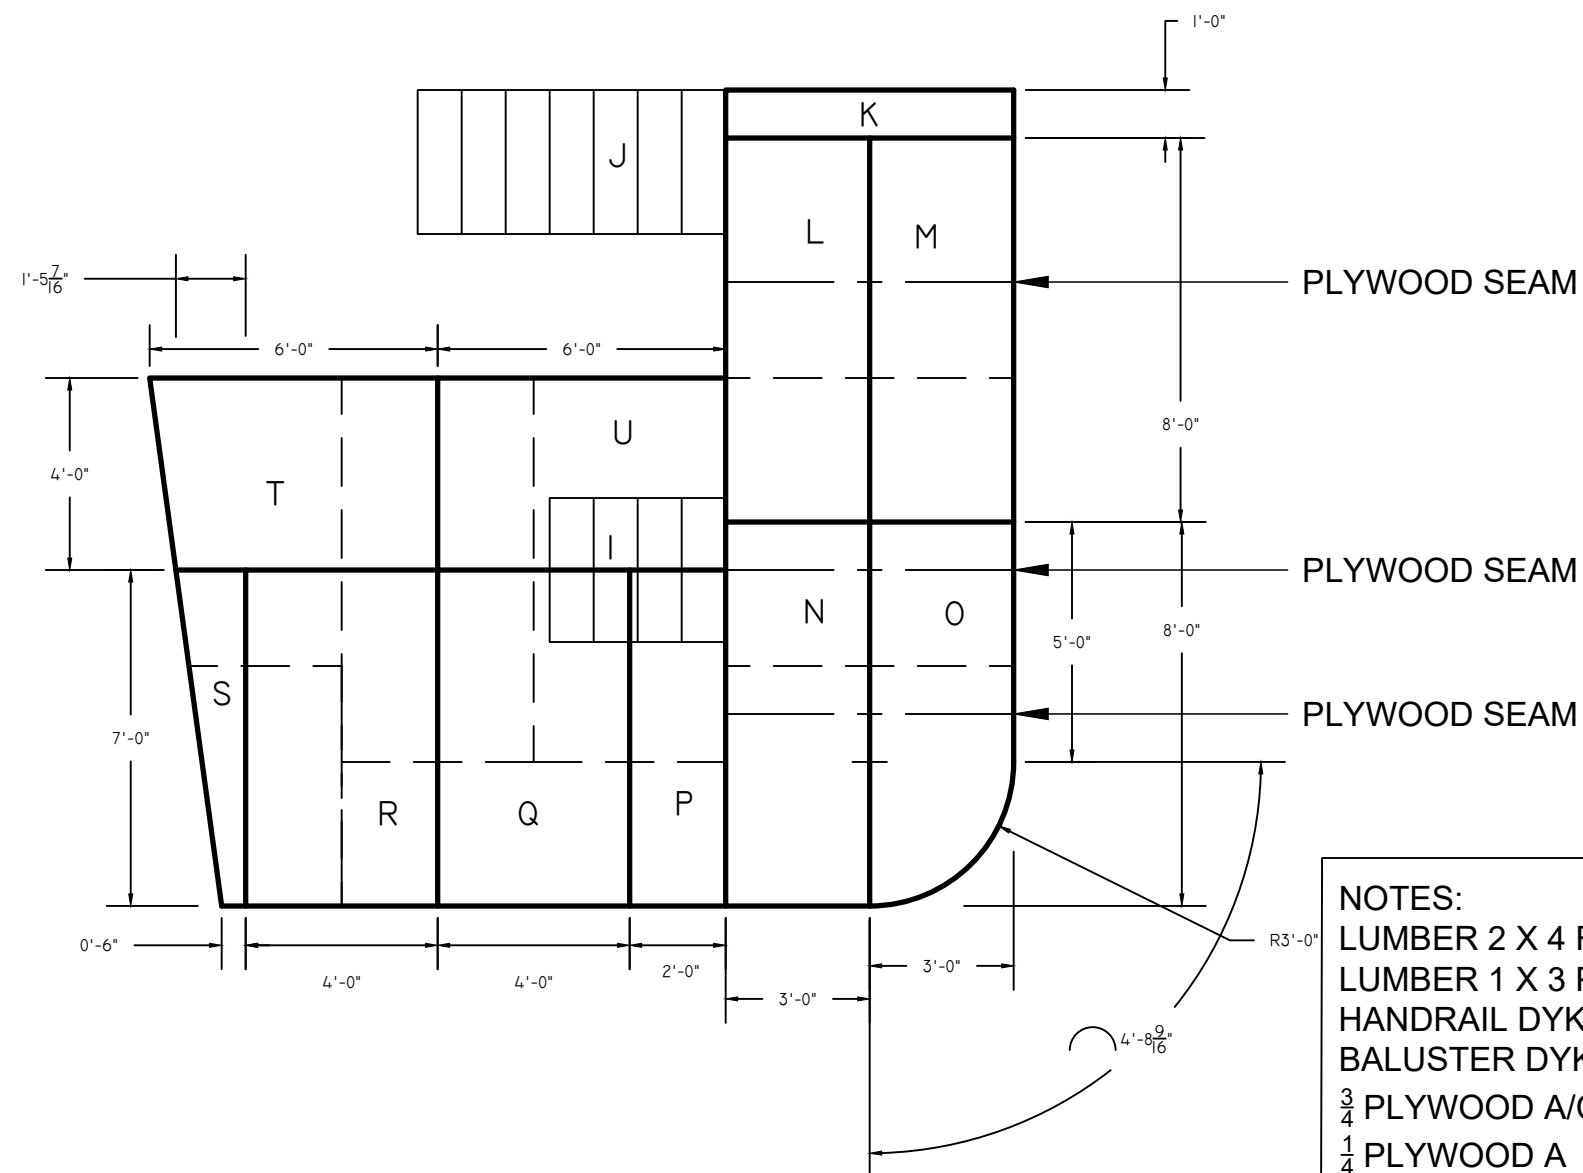

MASONITE INSTALLATION

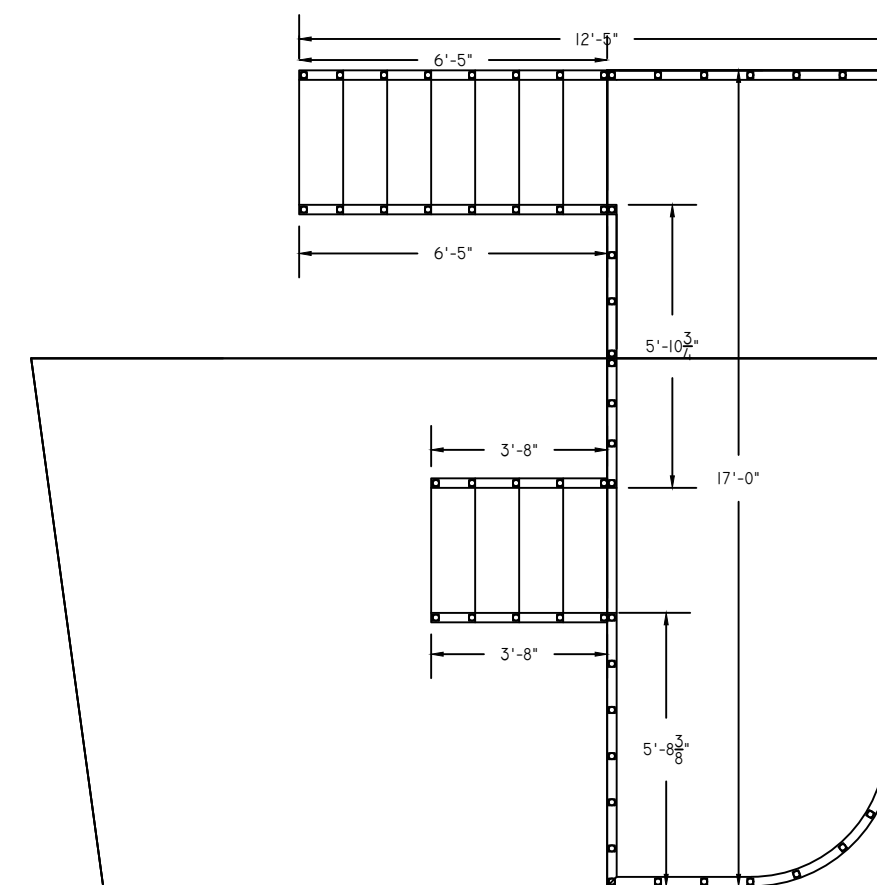

HANDRAILS & BALUSTERS LOCATION

NOTES:
 LUMBER 2 X 4 FOR FRAMES AND LEGS PINE GRADE 2
 LUMBER 1 X 3 PINE GRADE 2
 HANDRAIL DYKES 6010
 BALUSTER DYKES T2005
 3/4 PLYWOOD A/C
 1/4 PLYWOOD A
 1/4 MASONITE - TEMPERED ON THE TOP FOR PAINTING SURFACE.

NYC COLLEGE OF TECHNOLOGY	
ENT 2210 - ADV SCENERY CONST.	PLATE NO.
PROF. McCullough	
PLATFORM ESTIMATE	PE4
PLATFORM CUT	
SCALE: 1/4" = 1'-0"	
DATE: 12/19/18	
DRAWN BY: SANDRA P. MEJIAS VEGA	OF: 1