


VOORHEES THEATRE

C:\USERS\JOHN MCCULLOUGH\DRPBOX\CITY TECH\THEATRE SPECS\VOORHEES THEATRE\NYCCT-VOORHEES THEATRE.DWG

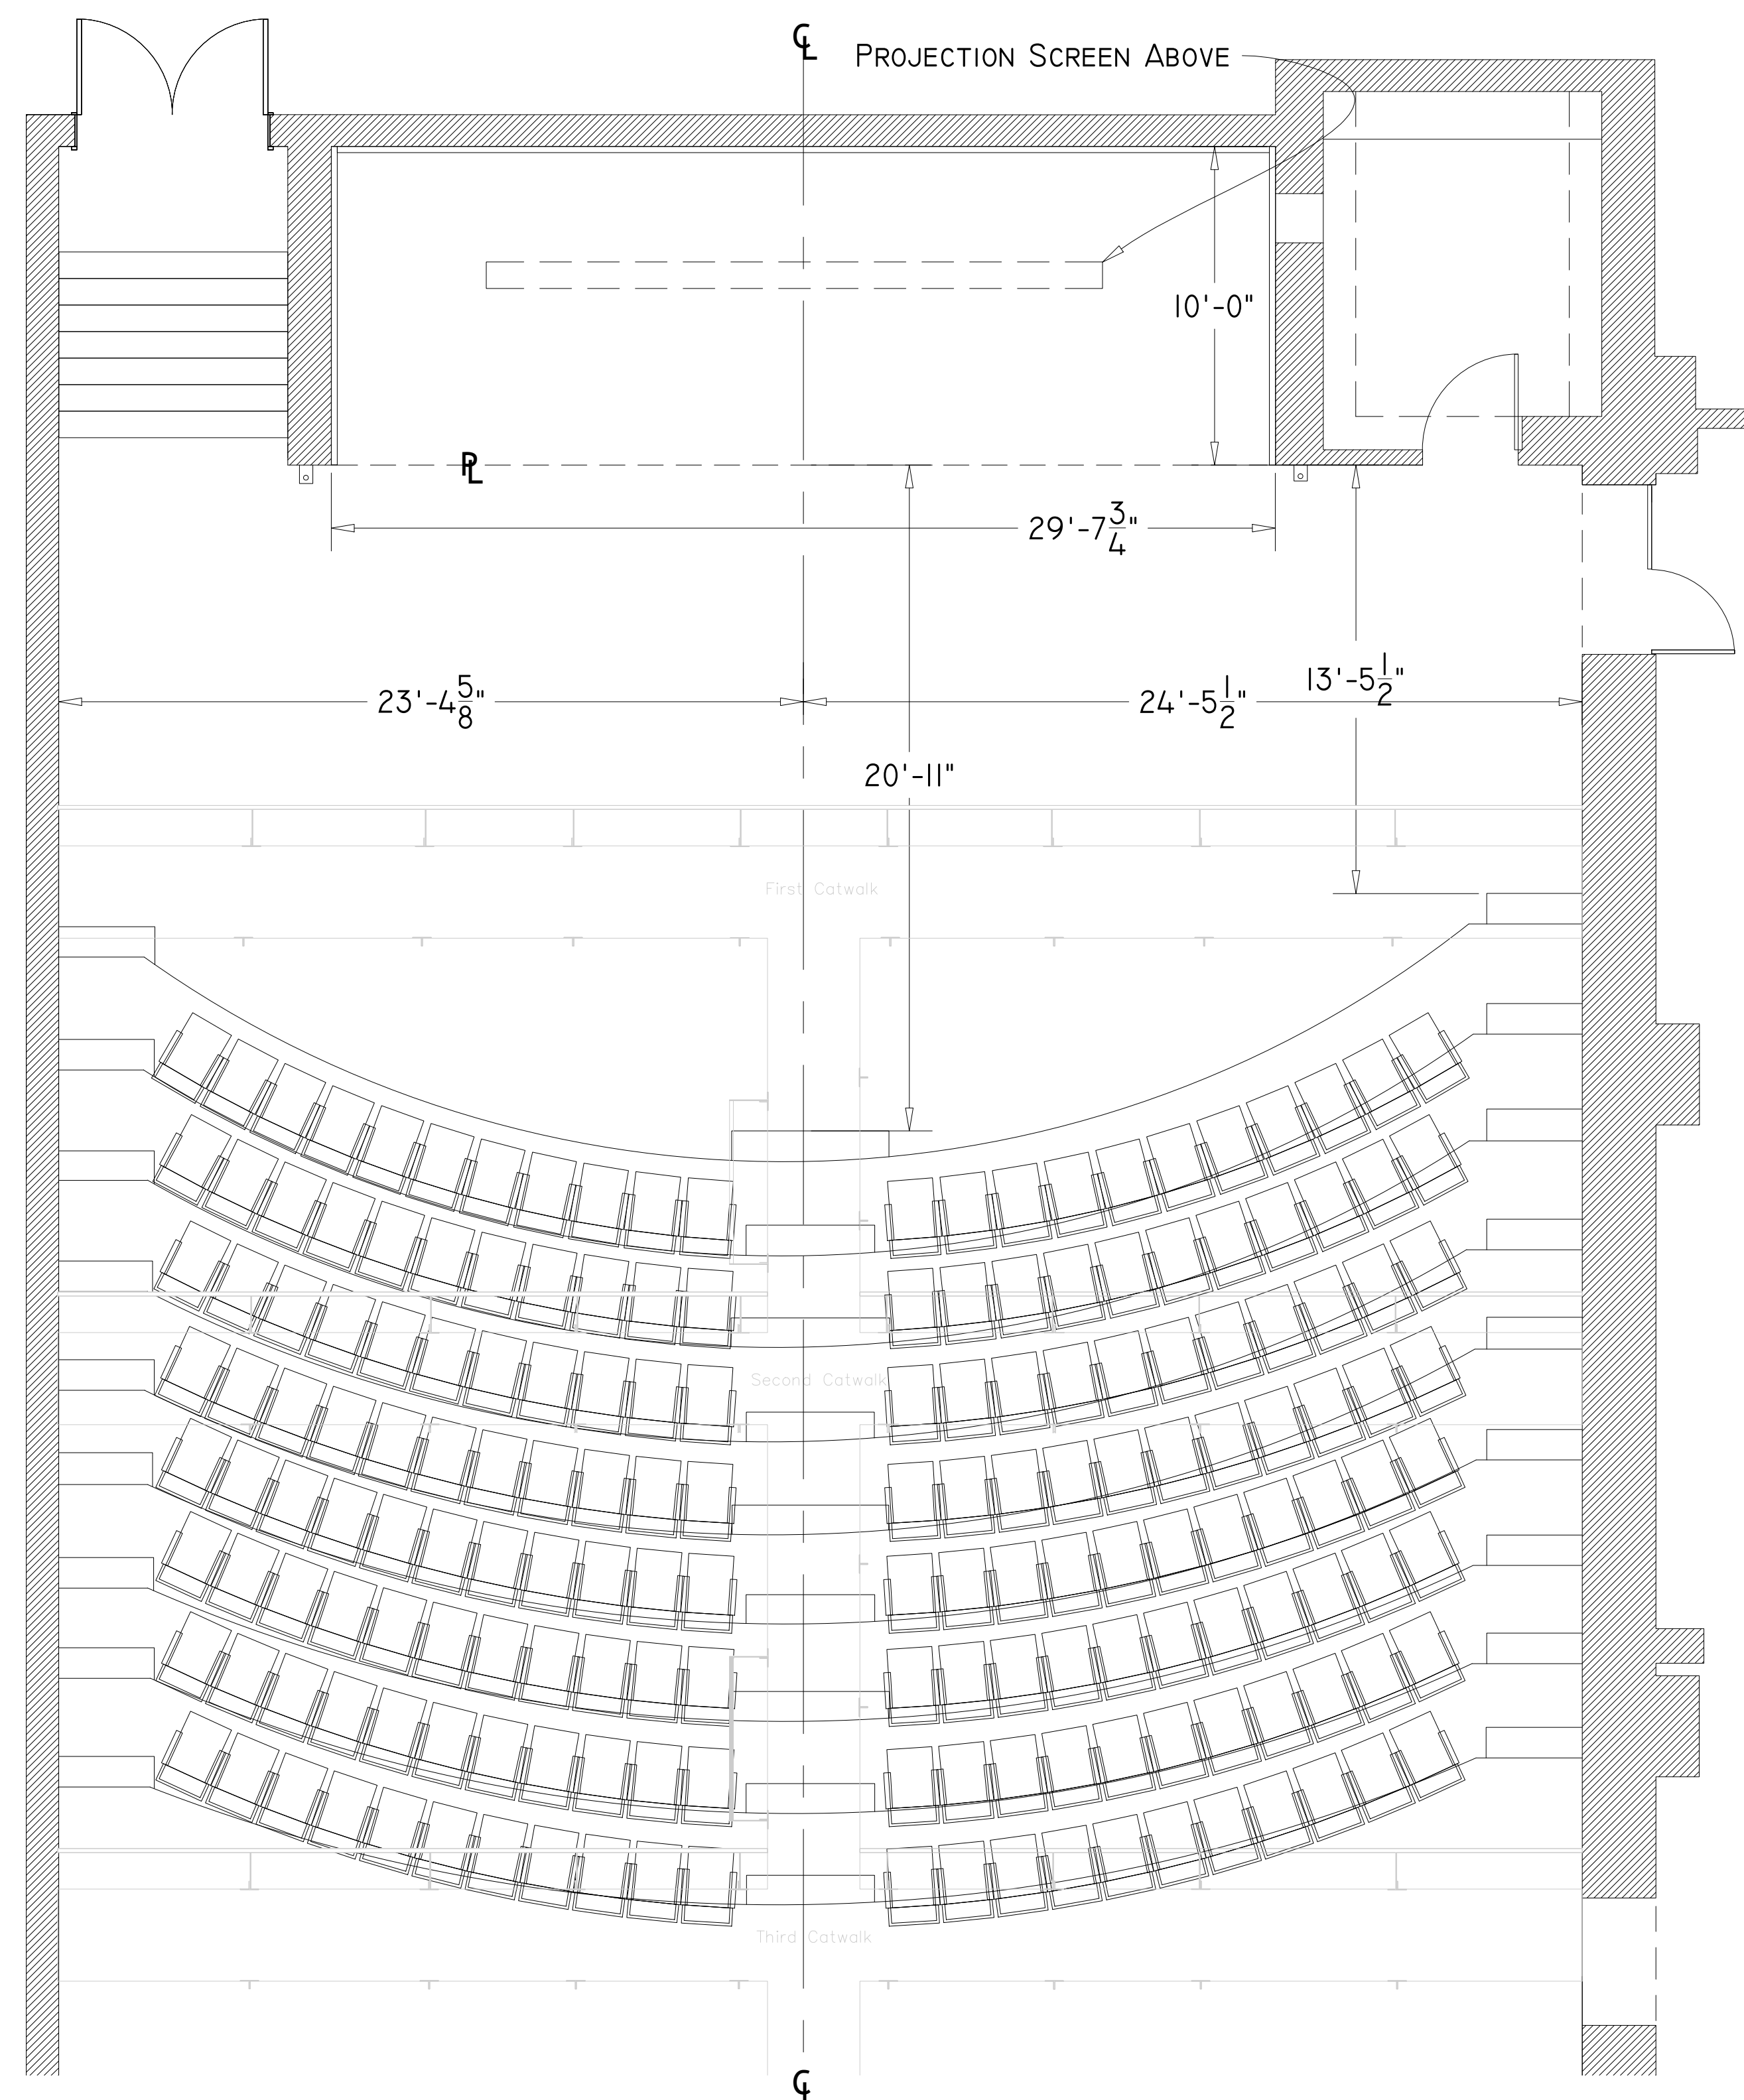

1 GROUND PLAN

1/4" = 1'-0"

VOORHEES THEATRE

GROUND PLAN

DIRECTOR:	
DESIGNER:	
TECH DIRECTOR:	J. MCCULLOUGH
DWG BY:	JOHN MCCULLOUGH
DATE:	10.12.2013 REV: 09.09.2015
SCALE:	AS NOTED

GP