


VOORHEES THEATRE

C:\USERS\JOHN MCCULLOUGH\DROPBOX\CITY TECH\THEATRE SPECS\VOORHEES THEATRE\NYCCT-VOORHEES THEATRE.DWG

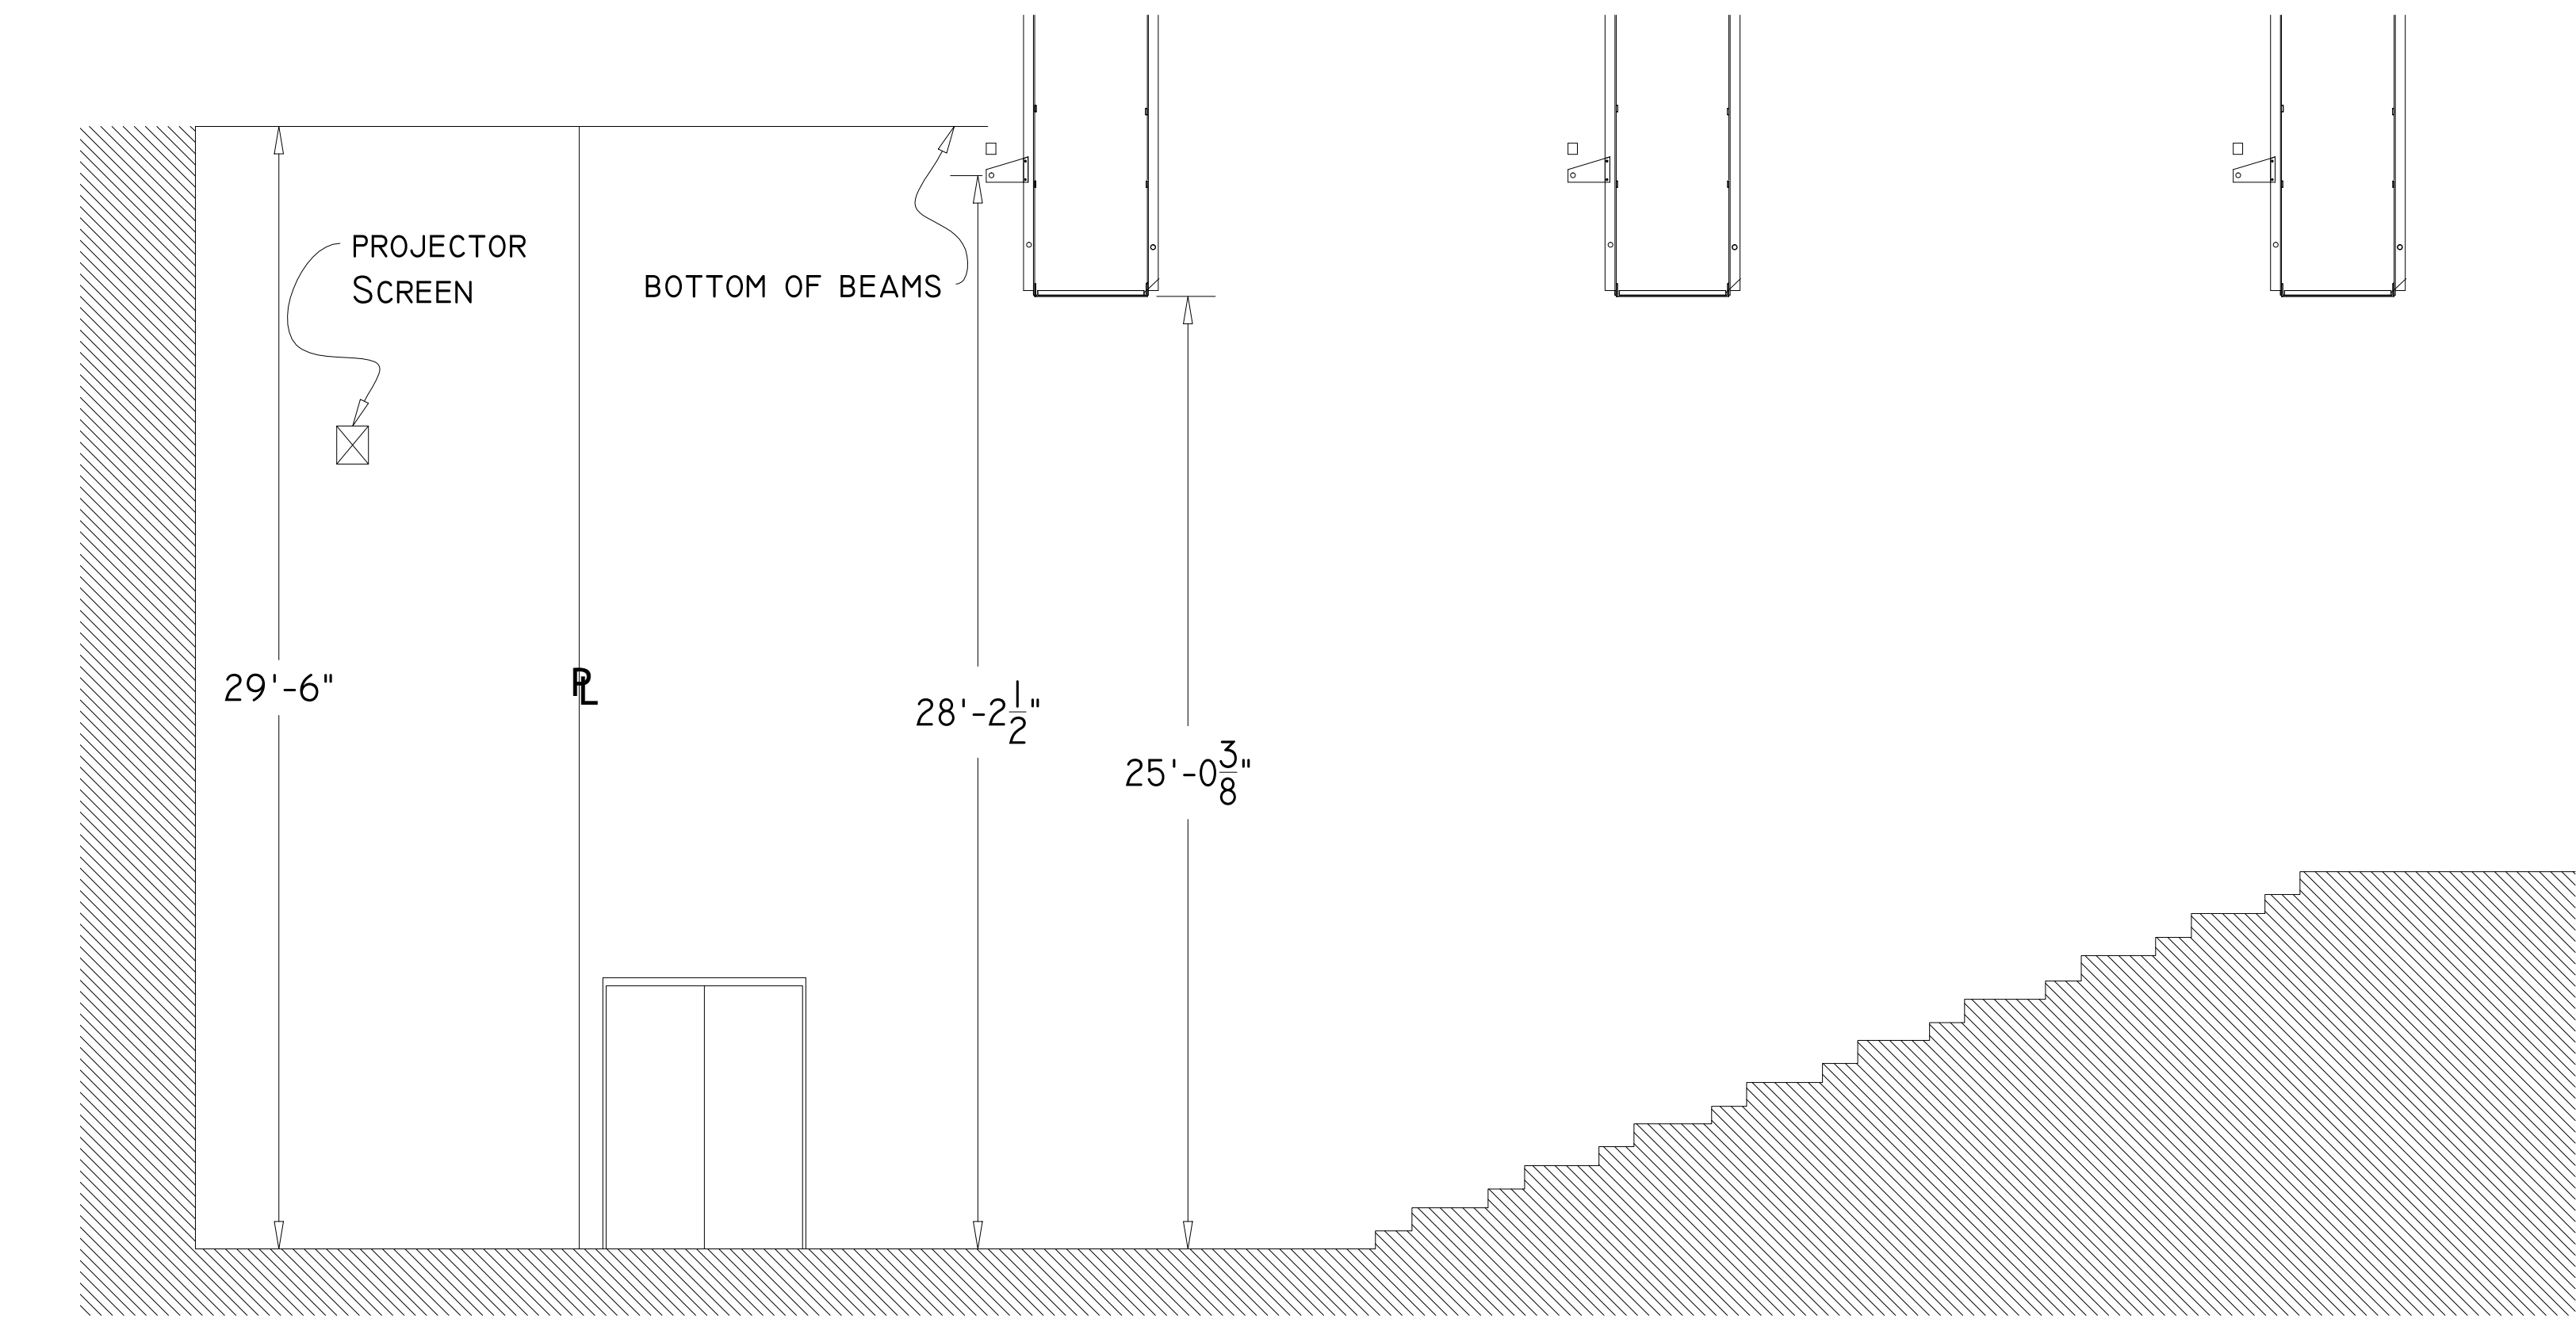

I SECTION
SOME LIGHTING POSITIONS NOT SHOWN

1/4" = 1'-0"

VOORHEES THEATRE SECTION

DIRECTOR:	
DESIGNER:	
TECH DIRECTOR:	J. MCCULLOUGH
DRAWN BY:	JOHN MCCULLOUGH
DATE:	10.12.2013
SCALE:	AS NOTED

