


SOUTH ELEVATION



EAST ELEVATION



WEST ELEVATION

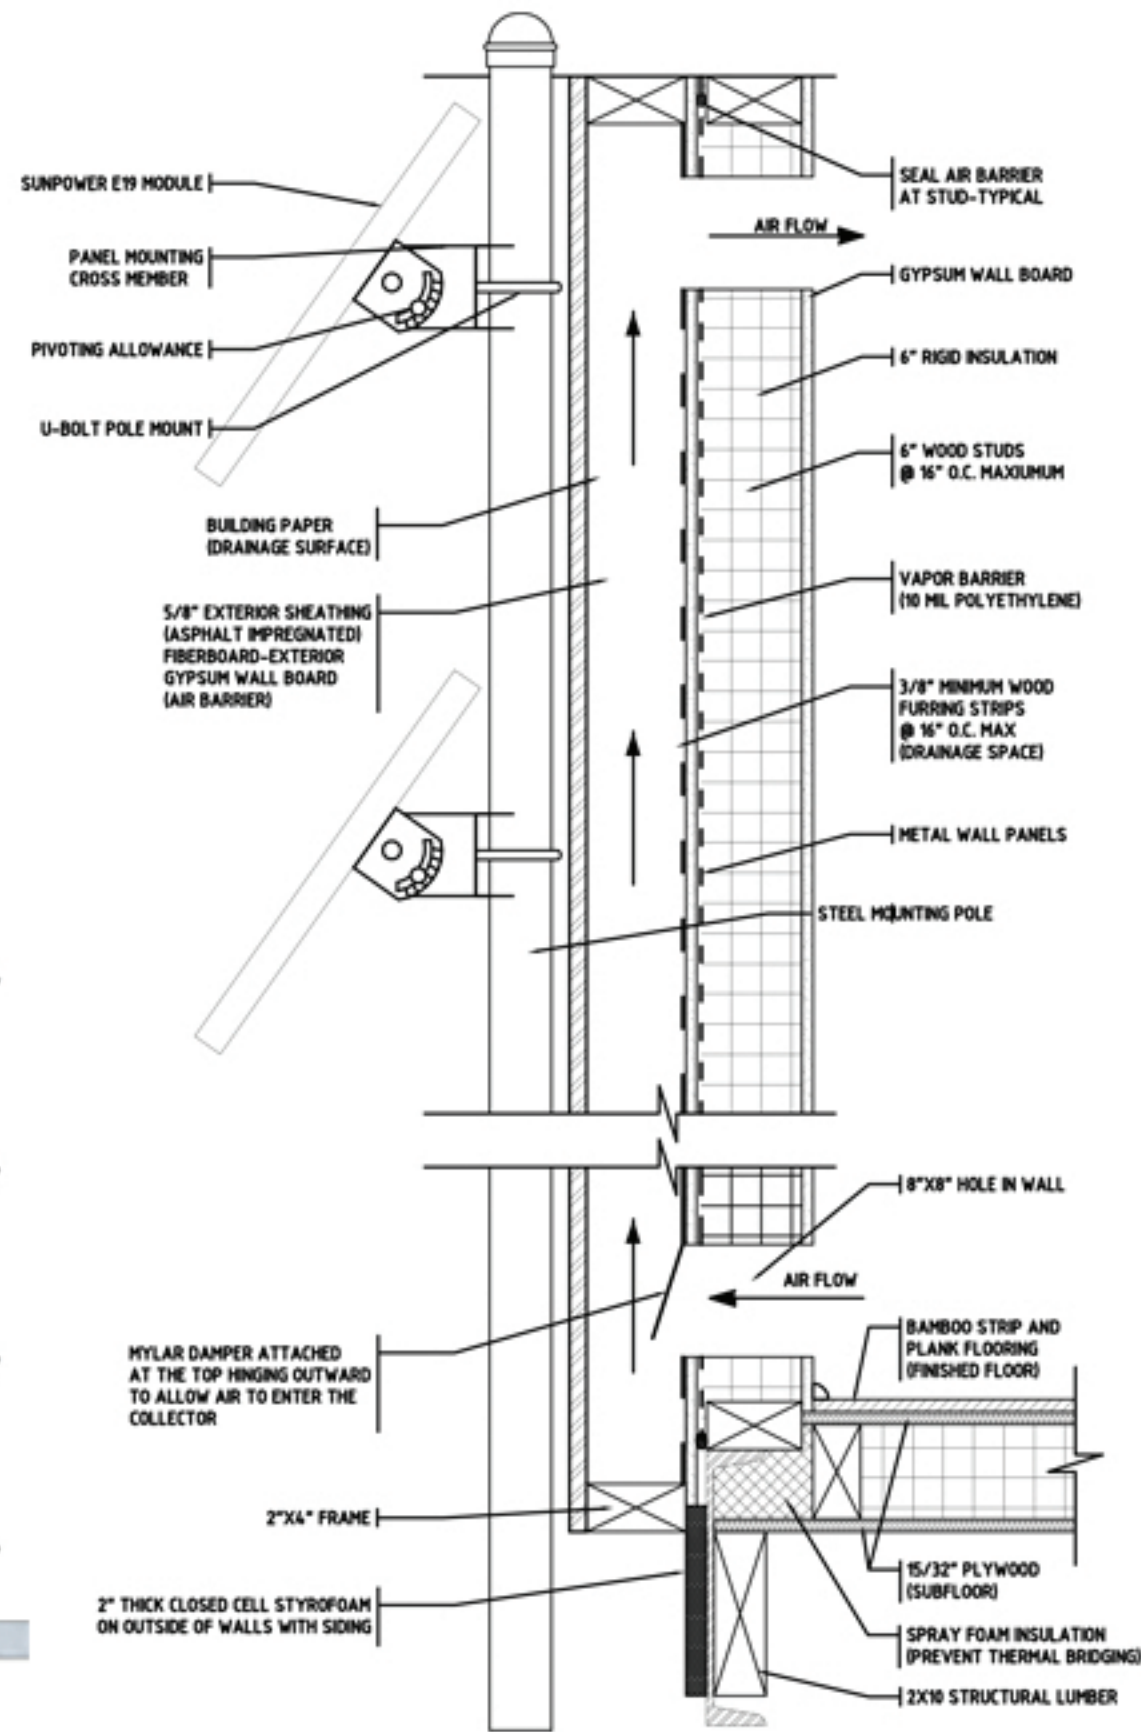

⊕ AIR & VAPOR PRESSURE OUTSIDE → DRYING → ⊖ AIR & VAPOR PRESSURE INSIDE

3 OPTIONAL TROMBE WALL
IRVINE CALIFORNIA (WARM CLIMATE)

ELEVATIONS & WALL ASSEMBLY
KEITH ALFARO