



Four-Bedroom Duplex (Warm Palette)  
Scale 1:100


CABINETS




CEILING



COUNTERTOPS

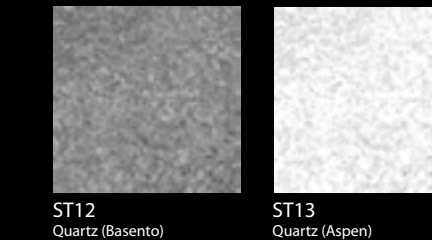


FLOORS

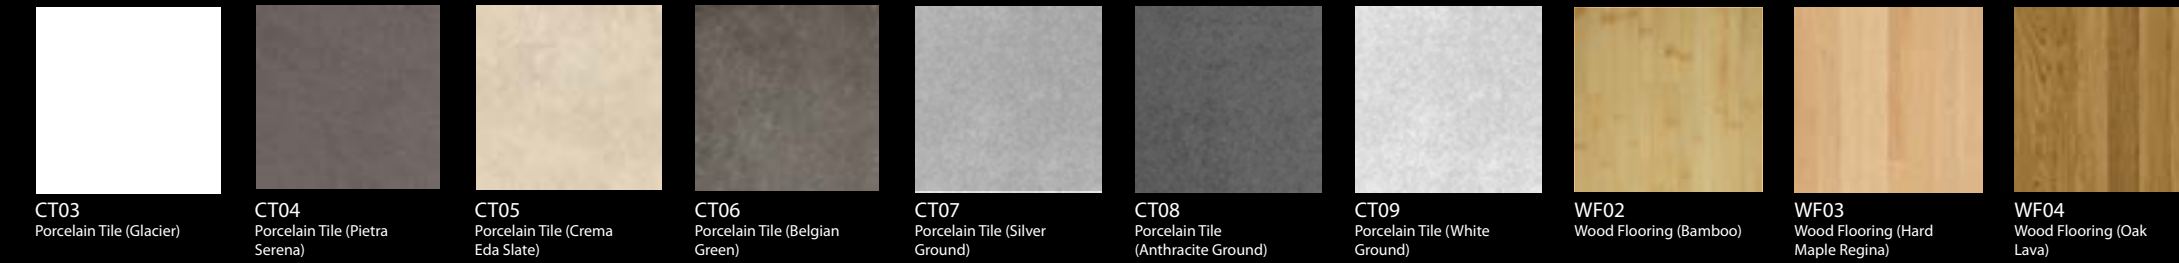


WALLS AND ACCENT WALLS



Finish Schedule

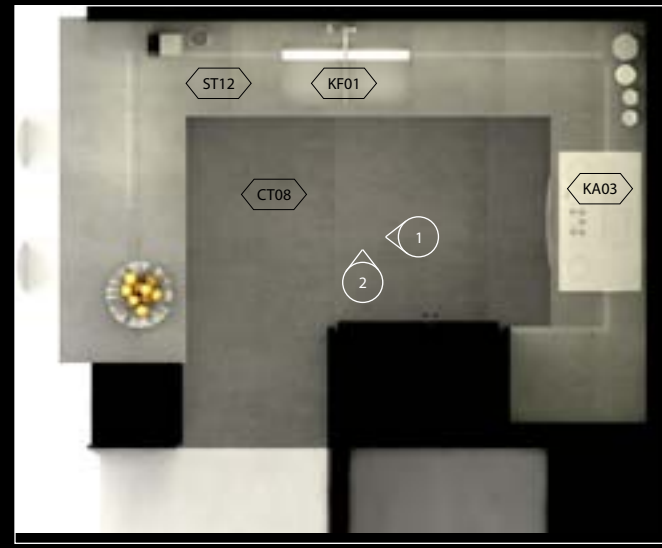

Plan  
Scale 1:50

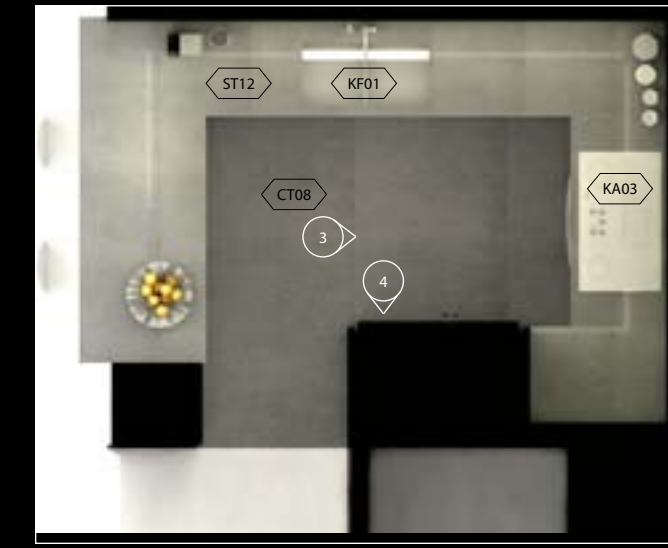

Plan  
Scale 1:50



Interior Elevation 1  
Scale 1:20



Interior Elevation 2  
Scale 1:20



Interior Elevation 3  
Scale 1:20




Interior Elevation 4  
Scale 1:20

Kitchen (Cool Palette)



Plan  
Scale 1:50

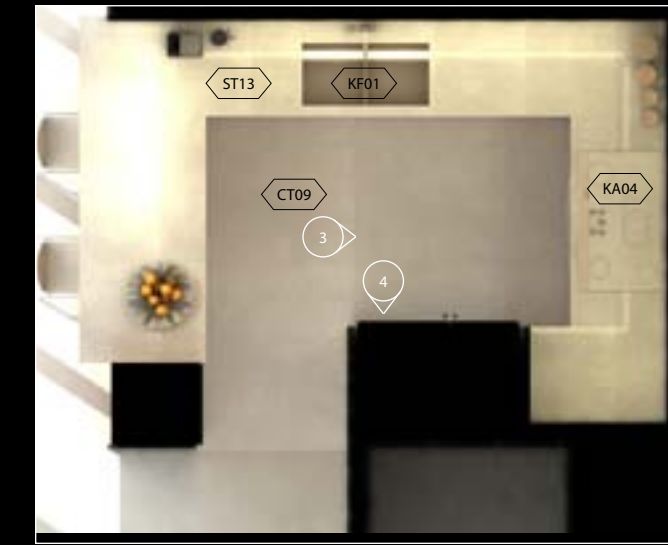

Plan  
Scale 1:50



Interior Elevation 1  
Scale 1:20




Interior Elevation 2  
Scale 1:20




Interior Elevation 3  
Scale 1:20



Interior Elevation 4  
Scale 1:20

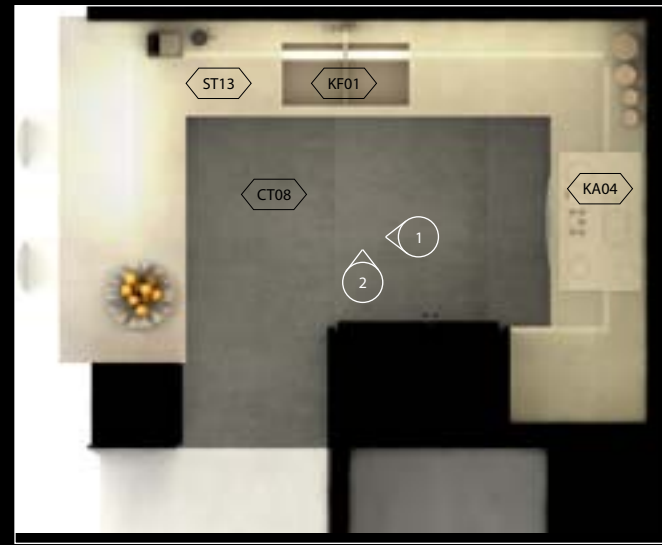

Plan  
Scale 1:50

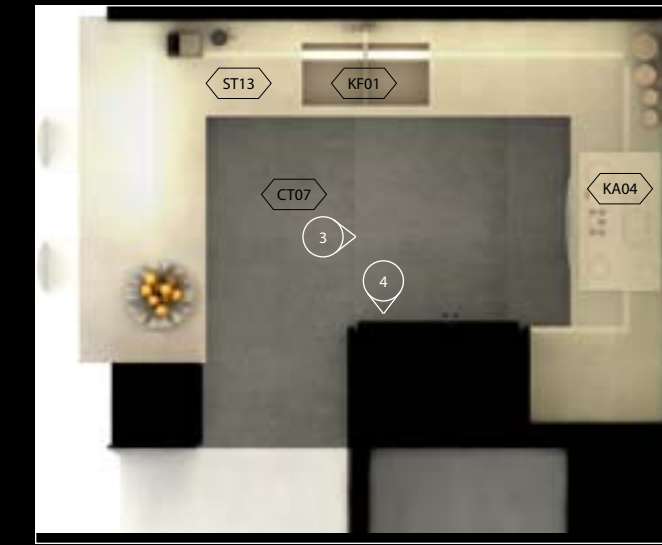

Plan  
Scale 1:50



Interior Elevation 1  
Scale 1:20



Interior Elevation 2  
Scale 1:20



Interior Elevation 3  
Scale 1:20



Interior Elevation 4  
Scale 1:20

Kitchen (Two-Toned Palette)




Open Kitchen Option (Warm Palette)



Semi-Closed Kitchen Option (Warm Palette)

There are two kitchen options within each palette that varies the amount of openness from the kitchen area to the living spaces. The "Open" kitchen option provides an open counter and an extended countertop for seating, while the "Semi-Closed" kitchen option allows natural light into the kitchen but provides a greater amount of privacy between the kitchen and the living spaces.

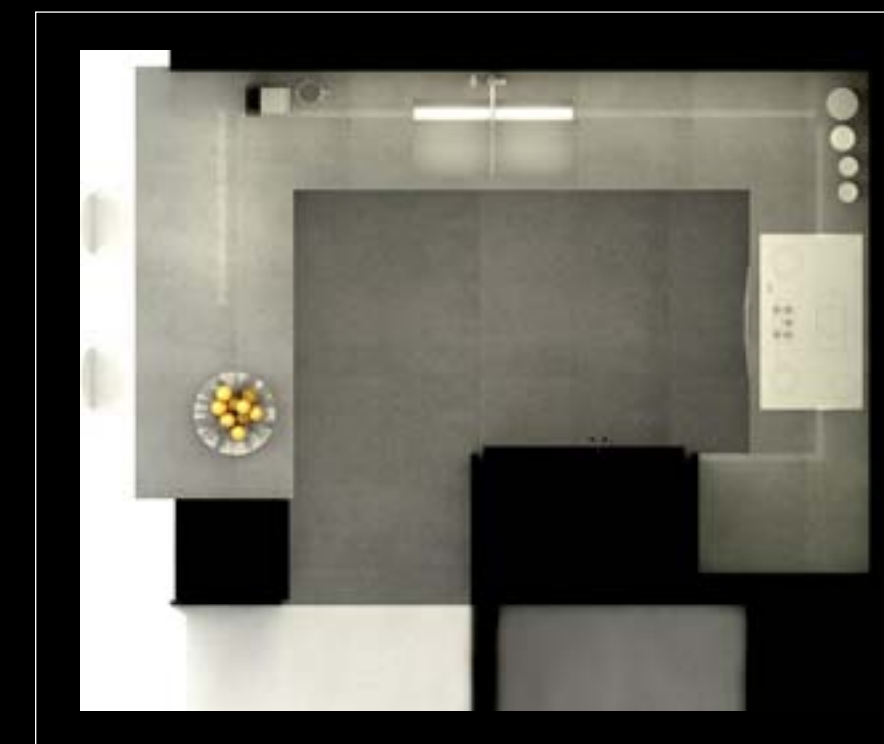

Rectangular Enclosed Kitchen Option (Warm Palette)



Two-Bar Kitchen Option (Cool Palette)



Interior Elevation 1



Interior Elevation 2

Some three-bedroom and four-bedroom units also have a second kitchen configuration in order to provide a better living space-kitchen arrangement for the unique apartment layout conditions at the ends of the building.



OVEN (KA01)  
Miele, H5461 (White/Black)



COOKTOP (KA02, KA03, KA04, KA05)  
Miele, KM6383 and similar



MICROWAVE (KA06)  
Miele, M8261-2 Oven




HOOD (KA07)  
Miele, DA3160



DISHWASHER (KA08)  
Miele, G5170



REFRIGERATOR/FREEZER (KA09, KA10)  
Miele, BI-365 and BI-425

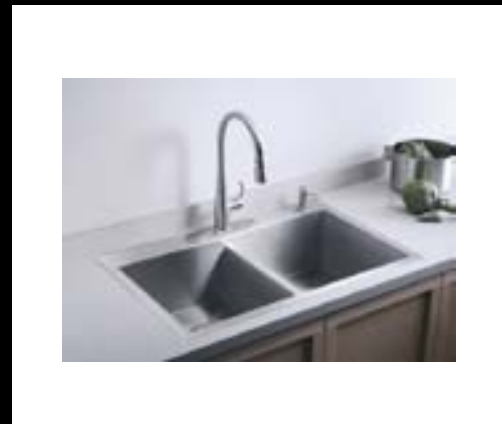


SINK (KF01)  
Kohler, Vault series, K3820 Undermount




FAUCET (KF02)  
Kohler, Simplice series, K-596  
Polished chrome


COOL PALETTE

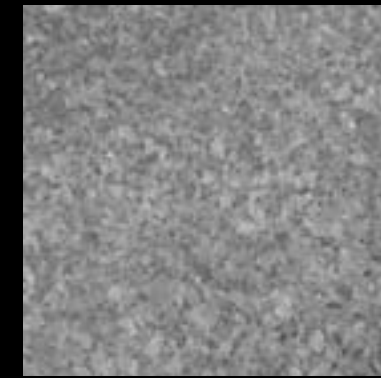

COUNTERTOP (ST12)  
Quartz  
HanStone Basento Ruscello RU604

 


CABINETS (MDF01)  
Medium-Density Fiberboard  
Lacquer-finish white

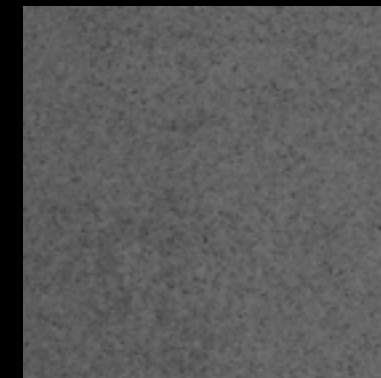

FLOOR (CT08)  
Porcelain Tile  
Fiandre New Ground Anthracite Ground


WARM PALETTE

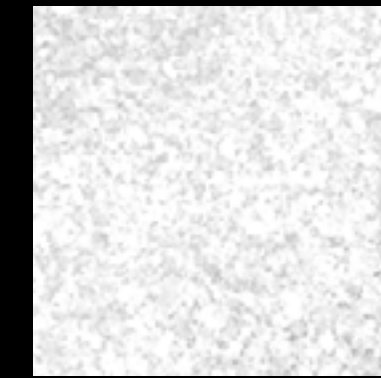

COUNTERTOP (ST13)  
Quartz  
HanStone Aspen Ruscello RU601




CABINETS (WDP02)  
Wood Veneer, Quarter Cut  
Afromosia, Clear Conversion Varnish

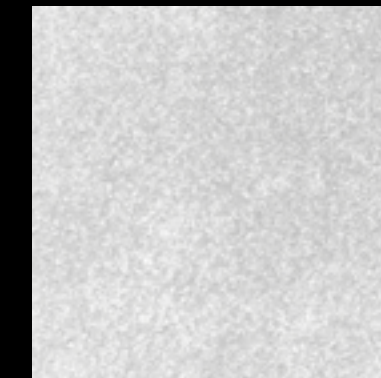


FLOOR (CT09)  
Porcelain Tile  
Fiandre New Ground White Ground


TWO-TONED PALETTE

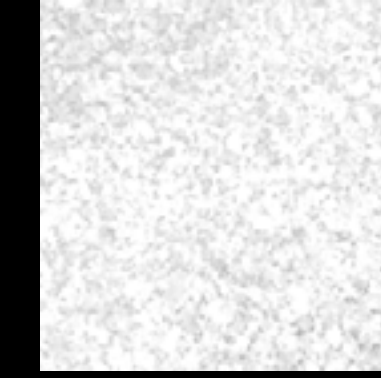

COUNTERTOP (ST13)  
Quartz  
HanStone Aspen Ruscello RU601

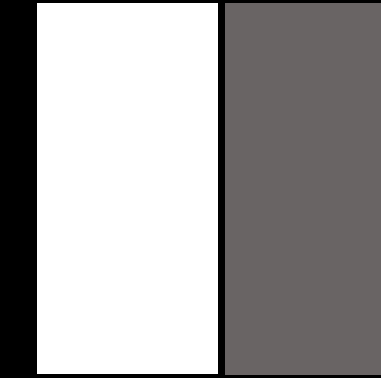


CABINETS (MDF01, MDF02)  
Medium-Density Fiberboard  
Lacquer-finish white, dark gray

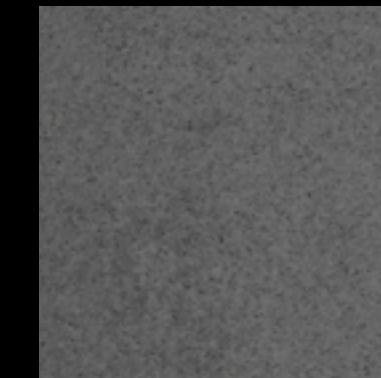

FLOOR (CT08)  
Porcelain Tile  
Fiandre New Ground Anthracite Ground



Plan  
Scale 1:50

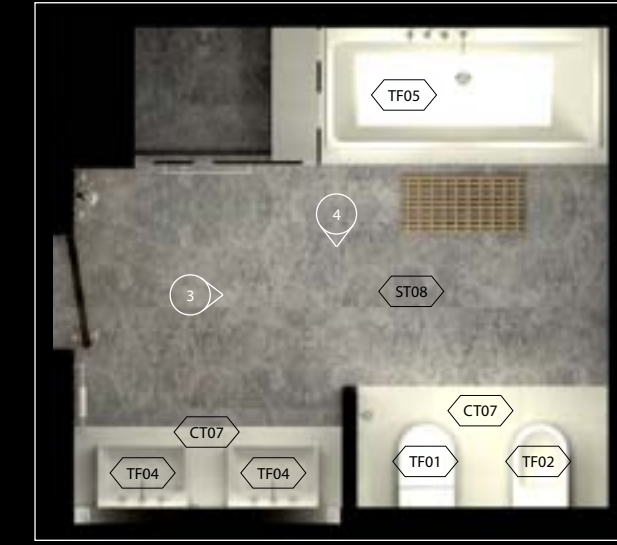

Plan  
Scale 1:50



Interior Elevation 1  
Scale 1:20



Interior Elevation 2  
Scale 1:20



Interior Elevation 3  
Scale 1:20



Interior Elevation 4  
Scale 1:20

Master Bathroom (Cool Palette)



Plan  
Scale 1:50



Plan  
Scale 1:50



Interior Elevation 1  
Scale 1:20



Interior Elevation 2  
Scale 1:20



Interior Elevation 3  
Scale 1:20



Interior Elevation 4  
Scale 1:20

Master Bathroom (Warm Palette)





Plan  
Scale 1:50




Plan  
Scale 1:50



Interior Elevation 1  
Scale 1:20



Interior Elevation 2  
Scale 1:20

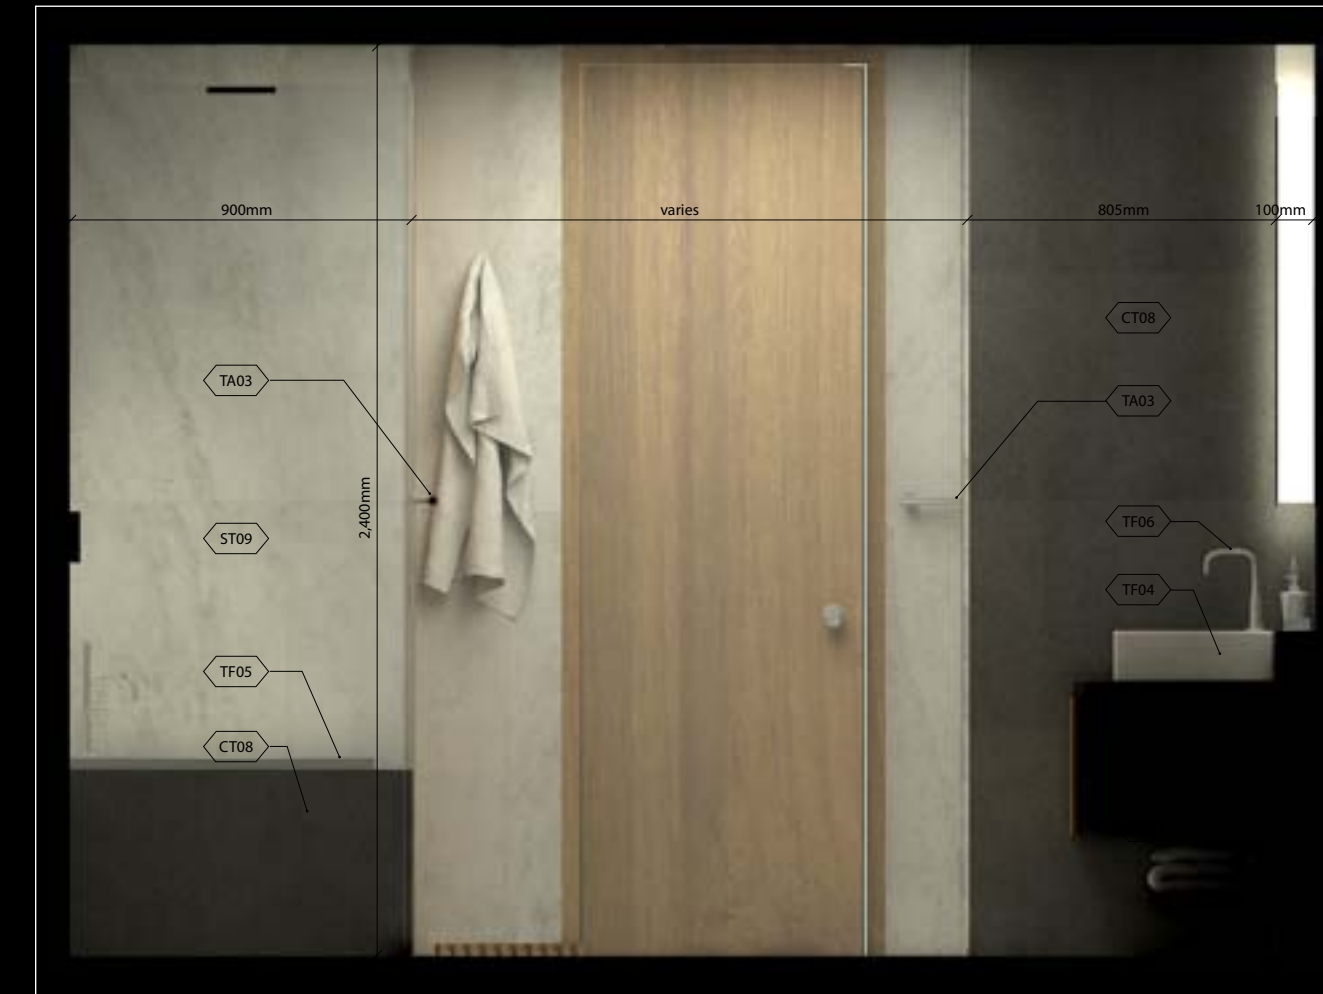

Interior Elevation 3  
Scale 1:20



Interior Elevation 4  
Scale 1:20

Master Bathroom (Two-Toned Palette)



TOILET (TF01)  
Villeroy and Boch, Subway Series



BIDET (TF02)  
Villeroy and Boch, Subway Series



SHATTAF SPRAY (TF10)



TOILET PAPER HOLDER (TA02)  
Kohler, Purist Series  
Polished Chrome



TOWEL RAIL (TA03)  
Kohler, Purist Series  
Polished Chrome



HAND-HELD SHOWER (TF09)  
Kohler, Purist Series  
Polished Chrome



BATHTUB (TF05)  
Villeroy and Boch, Subway Series



PRESSURE-BALANCING VALVE (TF11)  
Kohler, Purist Series  
Polished Chrome



SHOWERHEAD (TF07)  
Kohler, Contemporary Rain Series  
Polished Chrome



FAUCET (TF06)  
Kohler, Purist Series  
Polished Chrome




WASH BASIN (TF04)  
Villeroy and Boch, Memento Series

### COOL PALETTE



FLOOR & WALL (ST08)  
Marble  
Bardiglio Nuvorato

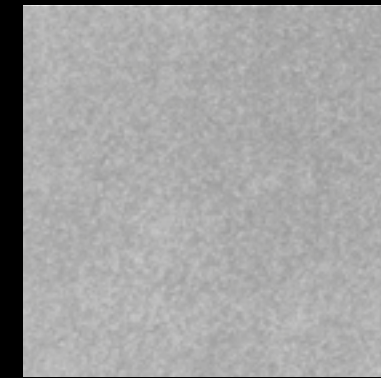

ACCENT FLOOR & WALL (CT07)  
Porcelain Tile  
Fiandre New Ground Silver Ground



CABINETS (WDP02)  
Wood Veneer, Quarter Cut  
Afromosia, Clear Conversion Varnish

### WARM PALETTE



FLOOR & WALL (ST10)  
Marble  
Botticino Florito



ACCENT FLOOR & WALL (CT06)  
Porcelain Tile  
Fiandre New Stone Belgian Green




CABINETS (WDP02)  
Wood Veneer, Quarter Cut  
Afromosia, Clear Conversion Varnish

### TWO-TONED PALETTE




FLOOR & WALL (ST09)  
Marble  
Calacatta

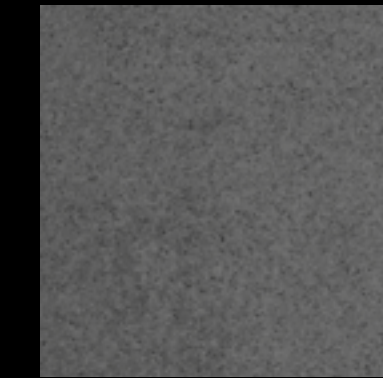


ACCENT FLOOR & WALL (CT08)  
Porcelain Tile  
Fiandre New Ground Anthracite Ground



CABINETS (WDP02)  
Wood Veneer, Quarter Cut  
Afromosia, Clear Conversion Varnish

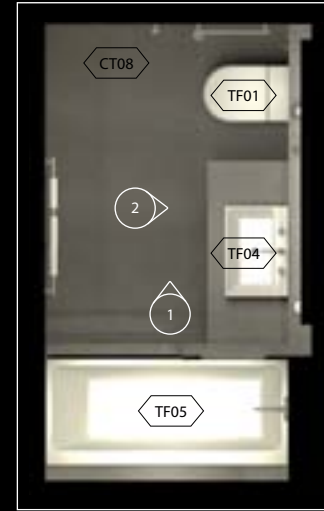

Plan  
Scale 1:50

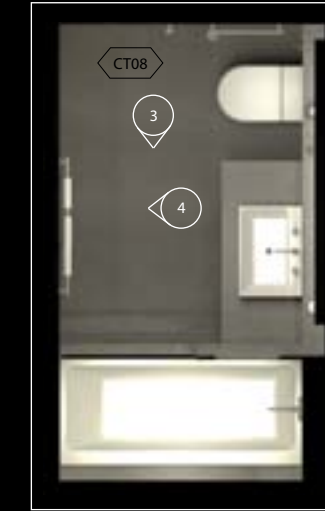


Plan  
Scale 1:50




Interior Elevation 1  
Scale 1:20



Interior Elevation 2  
Scale 1:20

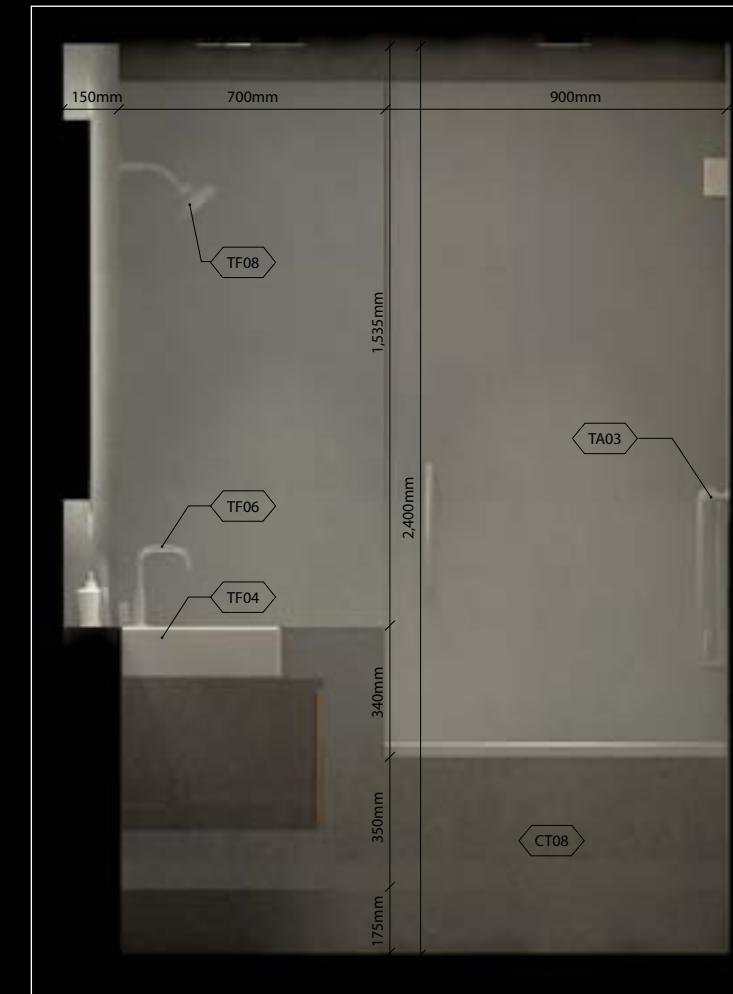


Interior Elevation 3  
Scale 1:20

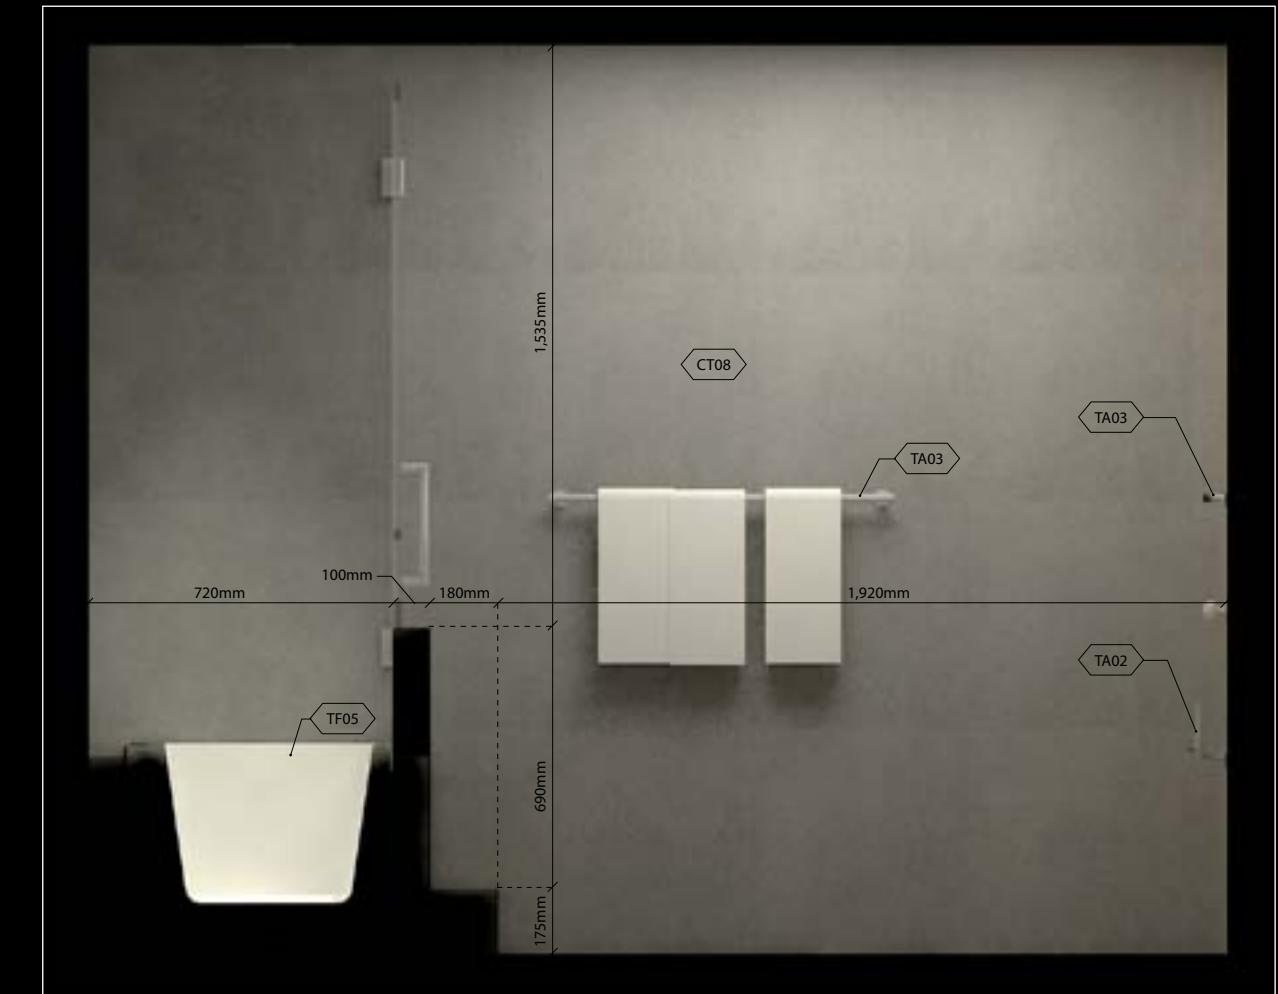

Interior Elevation 4  
Scale 1:20



Plan  
Scale 1:50

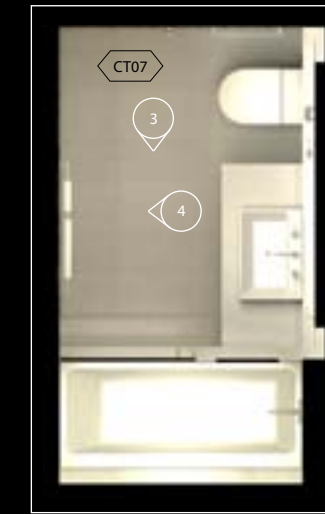


Plan  
Scale 1:50



Interior Elevation 1  
Scale 1:20




Interior Elevation 2  
Scale 1:20

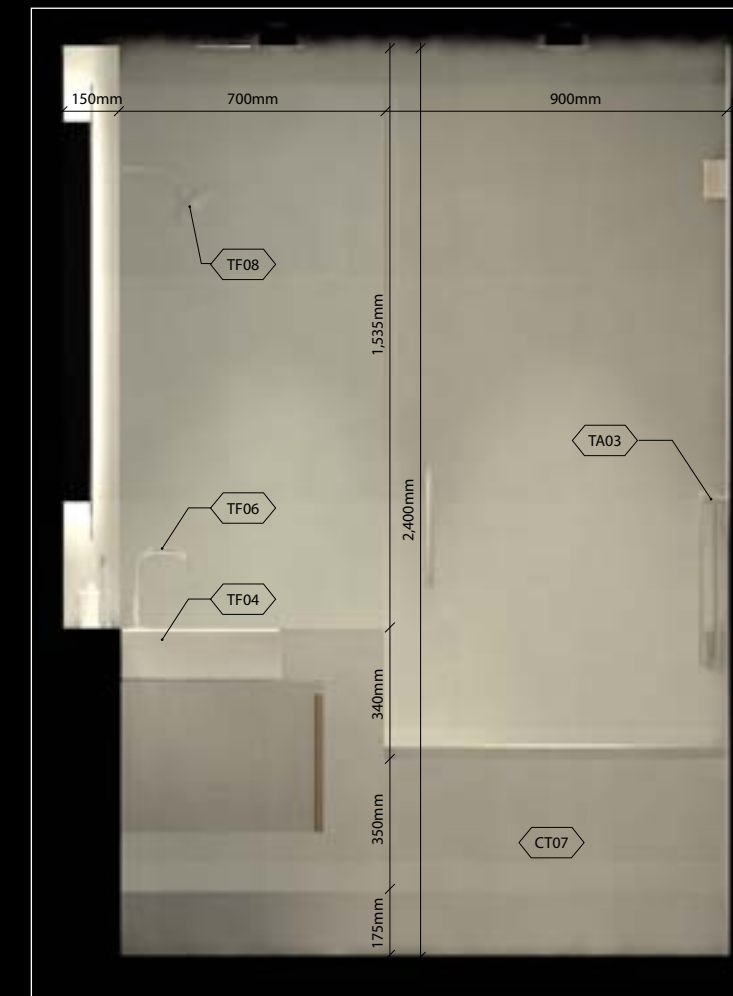


Interior Elevation 3  
Scale 1:20



Interior Elevation 4  
Scale 1:20

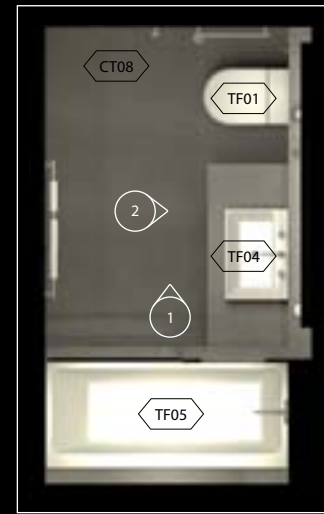

Plan  
Scale 1:50

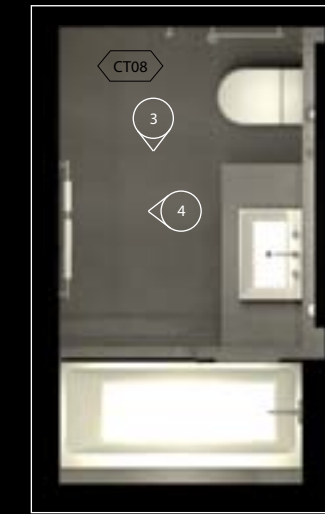


Plan  
Scale 1:50




Interior Elevation 1  
Scale 1:20



Interior Elevation 2  
Scale 1:20

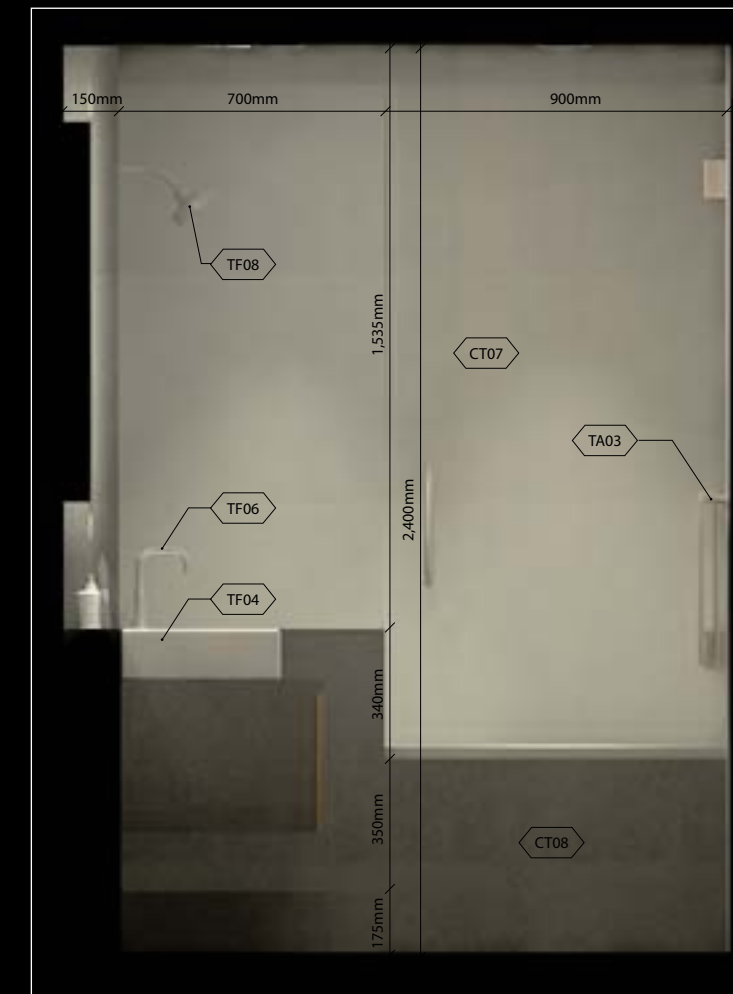

Interior Elevation 3  
Scale 1:20

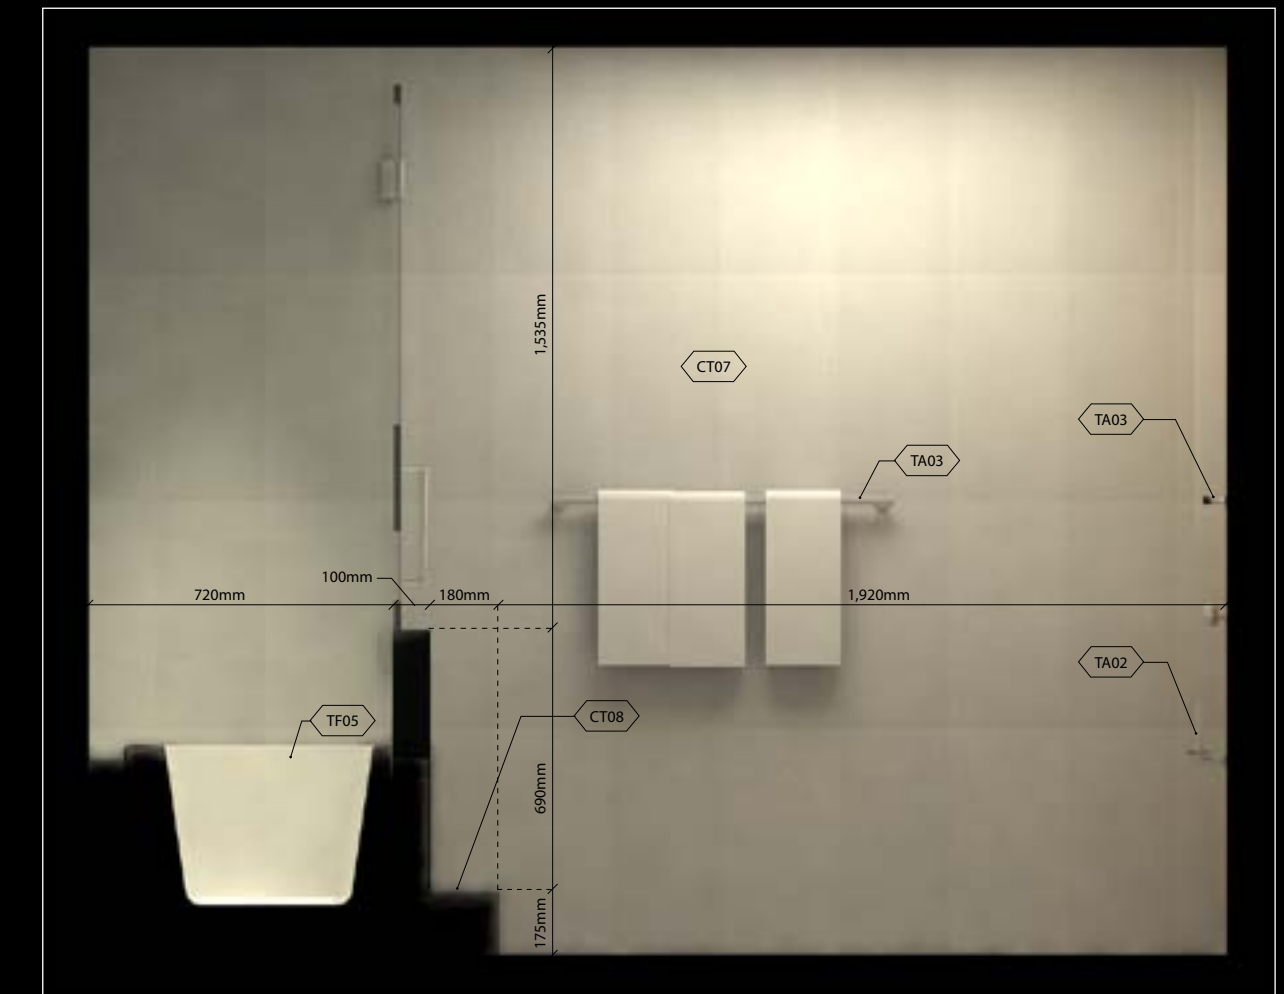

Interior Elevation 4  
Scale 1:20



TOILET (TF01)  
Villeroy and Boch, Subway Series



BIDET (TF02)  
Villeroy and Boch, Subway Series



SHATTAF SPRAY (TF10)  
Grohe



TOILET PAPER HOLDER (TA02)  
Kohler, Purist Series  
Polished Chrome



TOWEL RAIL (TA03)  
Kohler, Purist Series  
Polished Chrome



BATHTUB (TF05)  
Villeroy and Boch, Subway Series



WASH BASIN (TF04)  
Villeroy and Boch, Memento Series




FAUCET (TF06)  
Kohler, Purist Series  
Polished Chrome




SHOWER SET (TF08)  
Kohler, Purist Series  
Polished Chrome

COOL PALETTE

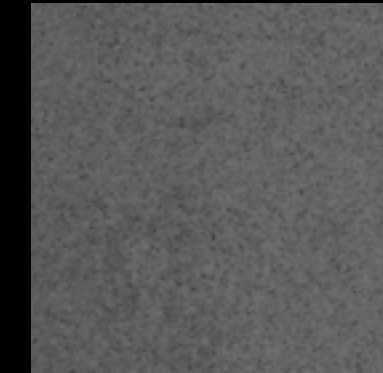


FLOOR & WALL (CT08)  
Porcelain Tile  
Fiandre New Ground Anthracite Ground

WARM PALETTE

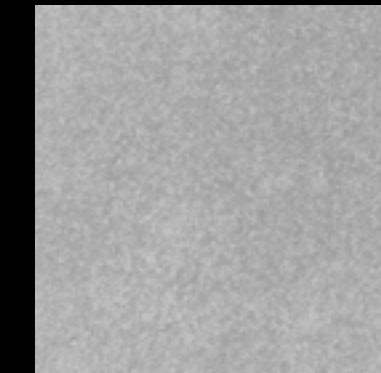

FLOOR & WALL (CT07)  
Porcelain Tile  
Fiandre New Ground Silver Ground

TWO-TONED PALETTE

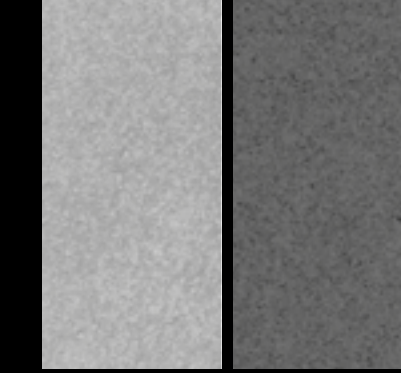

FLOOR & WALL (CT07, CT08)  
Porcelain Tile  
Fiandre New Ground Silver Ground  
Fiandre New Ground Anthracite Ground



CABINETS (WDP02)  
Wood Veneer, Quarter Cut  
Afromosia, Clear Conversion Varnish




CABINETS (WDP02)  
Wood Veneer, Quarter Cut  
Afromosia, Clear Conversion Varnish



CABINETS (WDP02)  
Wood Veneer, Quarter Cut  
Afromosia, Clear Conversion Varnish



Plan  
Scale 1:50

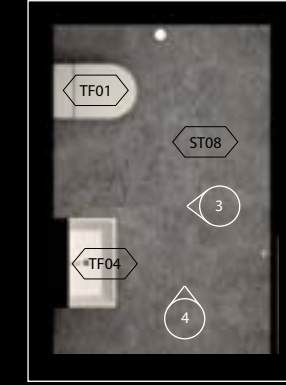

Plan  
Scale 1:50




Interior Elevation 1  
Scale 1:20



Interior Elevation 2  
Scale 1:20




Interior Elevation 3  
Scale 1:20

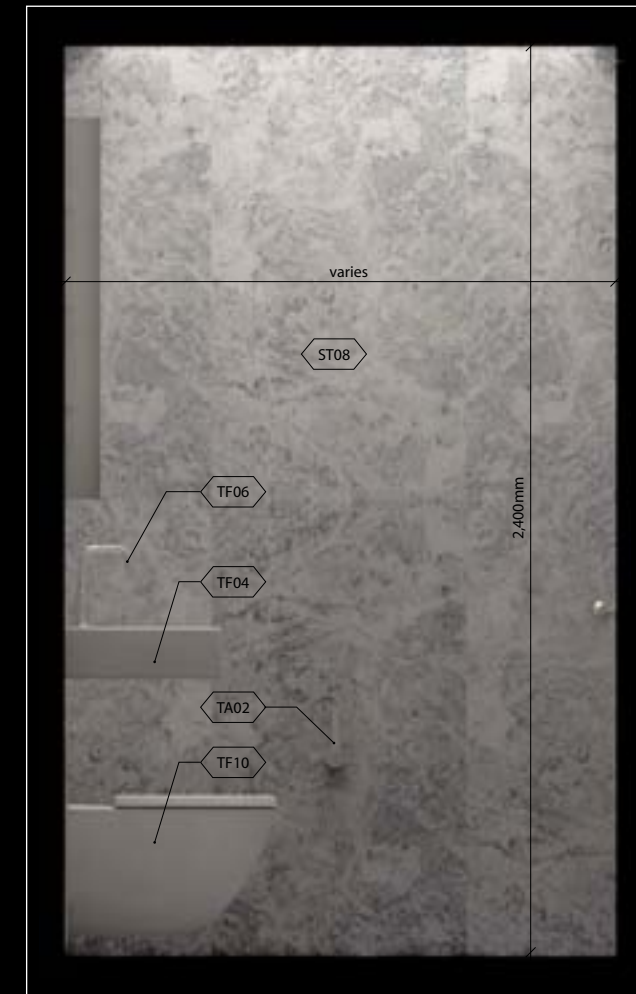

Interior Elevation 4  
Scale 1:20



Plan  
Scale 1:50

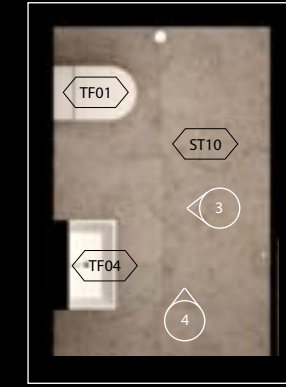

Plan  
Scale 1:50



Interior Elevation 1  
Scale 1:20



Interior Elevation 2  
Scale 1:20




Interior Elevation 3  
Scale 1:20




Interior Elevation 4  
Scale 1:20



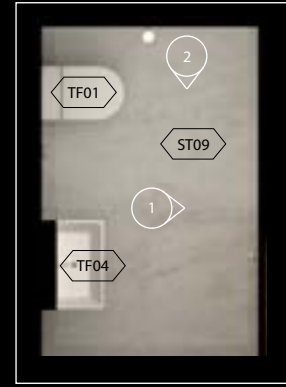

Plan  
Scale 1:50

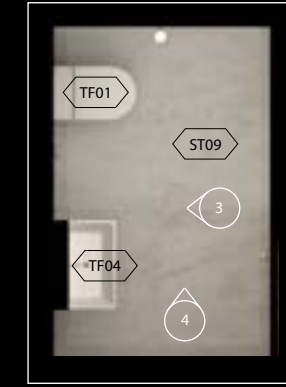

Plan  
Scale 1:50



Interior Elevation 1  
Scale 1:20



Interior Elevation 2  
Scale 1:20



Interior Elevation 1  
Scale 1:20



Interior Elevation 2  
Scale 1:20



TOILET (TF01)  
Villeroy and Boch, Subway Series



BIDET (TF02)  
Villeroy and Boch, Subway Series



SHATTAF SPRAY (TF10)  
Grohe



TOILET PAPER HOLDER (TA02)  
Kohler, Purist Series  
Polished Chrome



TOWEL RAIL (TA03)  
Kohler, Purist Series  
Polished Chrome



WASH BASIN (TF04)  
Villeroy and Boch, Memento Series

Powder Room Accessories, Fittings, and Fixtures

COOL PALETTE



FLOOR & WALL (ST08)  
Marble  
Bardiglio Nuvorato

WARM PALETTE



FLOOR & WALL (ST10)  
Marble  
Botticino Florito

TWO-TONED PALETTE



FLOOR & WALL (ST09)  
Marble  
Calacatta

Powder Room Material Palette



Plan  
Scale 1:50



Plan  
Scale 1:50



Interior Elevation 1  
Scale 1:20



Interior Elevation 2  
Scale 1:20



Interior Elevation 3  
Scale 1:20



Interior Elevation 4  
Scale 1:20



TOILET (TF01)  
Villeroy and Boch, Subway Series



SHATTAF SPRAY (TF10)  
Grohe



TOILET PAPER HOLDER (TA02)  
Kohler, Purist Series  
Polished Chrome



WASH BASIN (TF04)  
Villeroy and Boch, Memento Series



FAUCET (TF14)  
Kohler, Coralais Series  
Polished Chrome




SHOWER SET (TF08)  
Kohler, Purist Series  
Polished Chrome



SHOWER TRAY (TF12)  
Villeroy and Boch, Subway Series


### Maid's Bathroom Accessories, Fittings, and Fixtures

#### COOL PALETTE

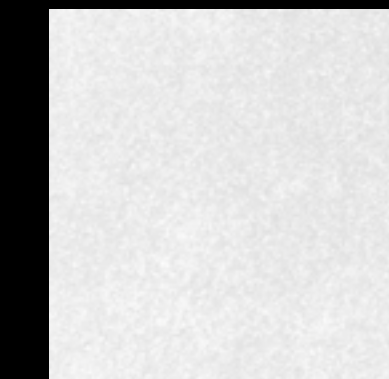


FLOOR & WALL (CT03)  
Porcelain Tile  
Fiandre New Stone Glacier

#### WARM PALETTE

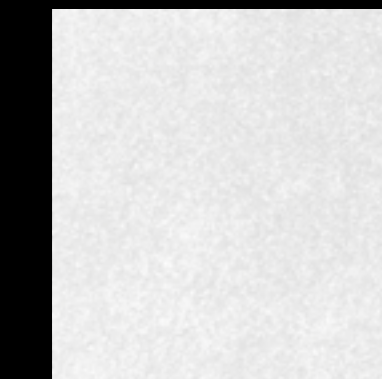

FLOOR & WALL (CT03)  
Porcelain Tile  
Fiandre New Stone Glacier

#### TWO-TONED PALETTE

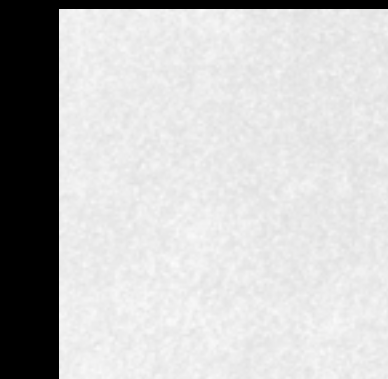

FLOOR & WALL (CT03)  
Porcelain Tile  
Fiandre New Stone Glacier

### Maid's Bathroom Material Palette

5

Material Palettes




Walls and Floors Marble Bardiglio Nuvorato	Cabinet Doors and Door Wood Veneer Panel Afrosia, Quartered
Accent Walls, Floors, and Counters Porcelain Tile Silver Ground	

Master Bathroom (Cool Palette) Material Palette



<p>Walls and Floors Marble Bottocino Florito</p>	<p>Cabinet Doors and Door Wood Veneer Panel Afrosia, Quartered</p>
<p>Accent Walls, Floors, and Counters Porcelain Tile Belgian Green</p>	

Master Bathroom (Warm Palette) Material Palette

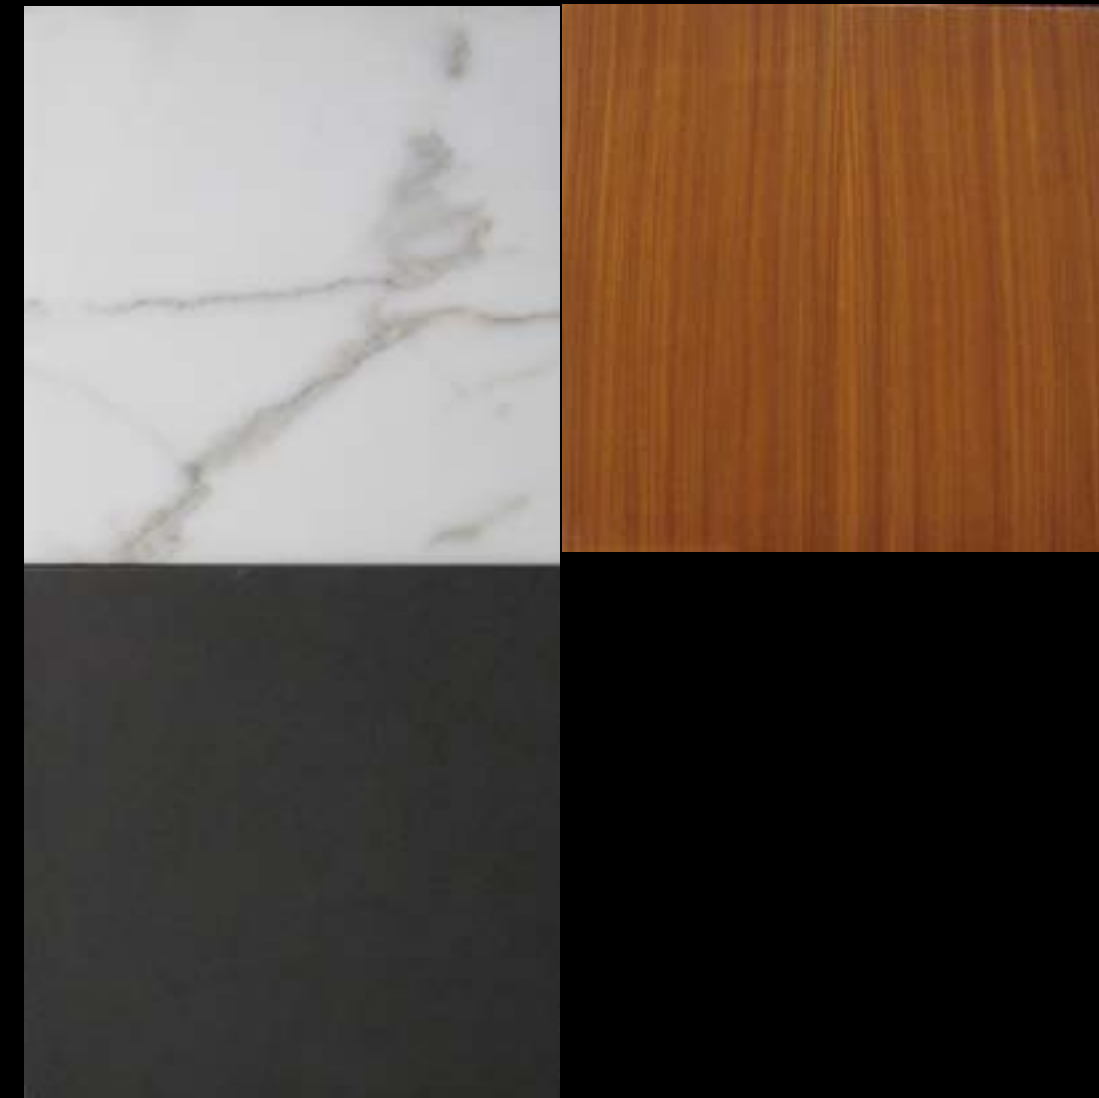


<p>Walls and Floors Marble Calacatta</p>	<p>Cabinet Doors and Door Wood Veneer Panel Afrosia, Quartered</p>
<p>Accent Walls, Floors, and Counters Porcelain Tile Anthracite Ground</p>	

Master Bathroom (Two-Toned Palette) Material Palette




Standard Bathroom (Cool Palette) Material Palette

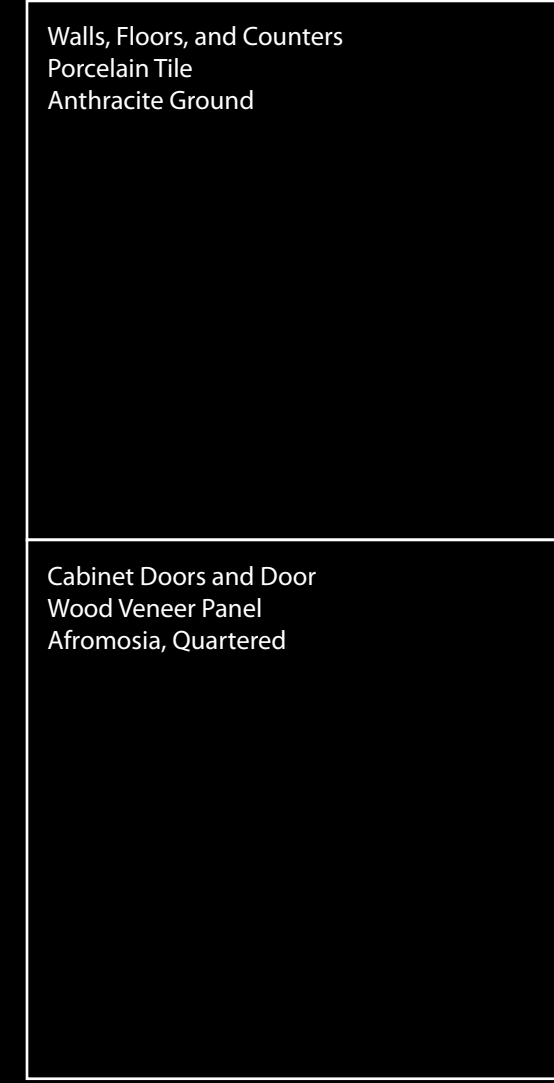

Walls, Floors, and Counters  
Porcelain Tile  
Anthracite Ground

Cabinet Doors and Door  
Wood Veneer Panel  
Afromosia, Quartered


Standard Bathroom (Warm Palette) Material Palette

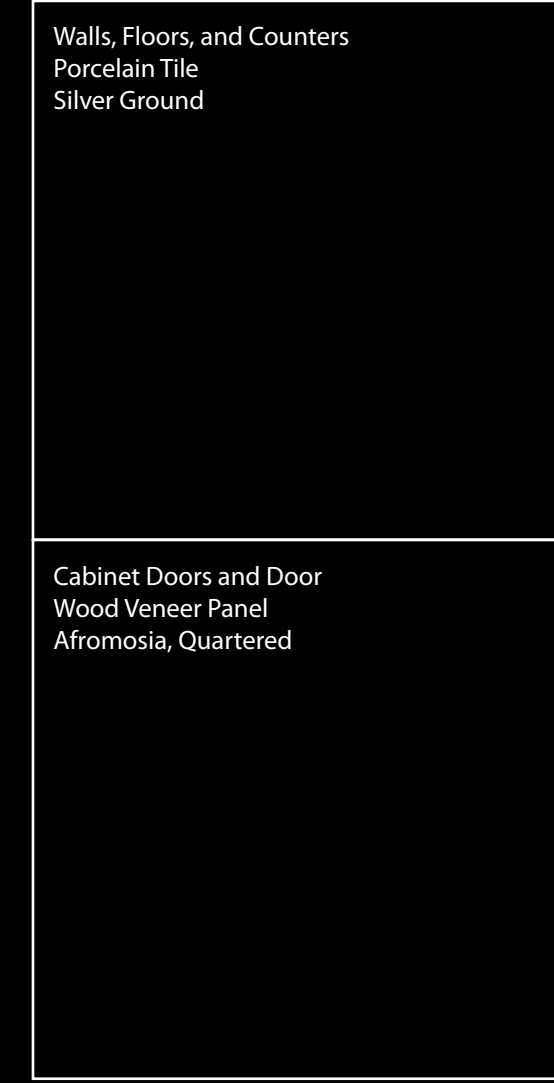

Walls, Floors, and Counters  
Porcelain Tile  
Silver Ground

Cabinet Doors and Door  
Wood Veneer Panel  
Afromosia, Quartered



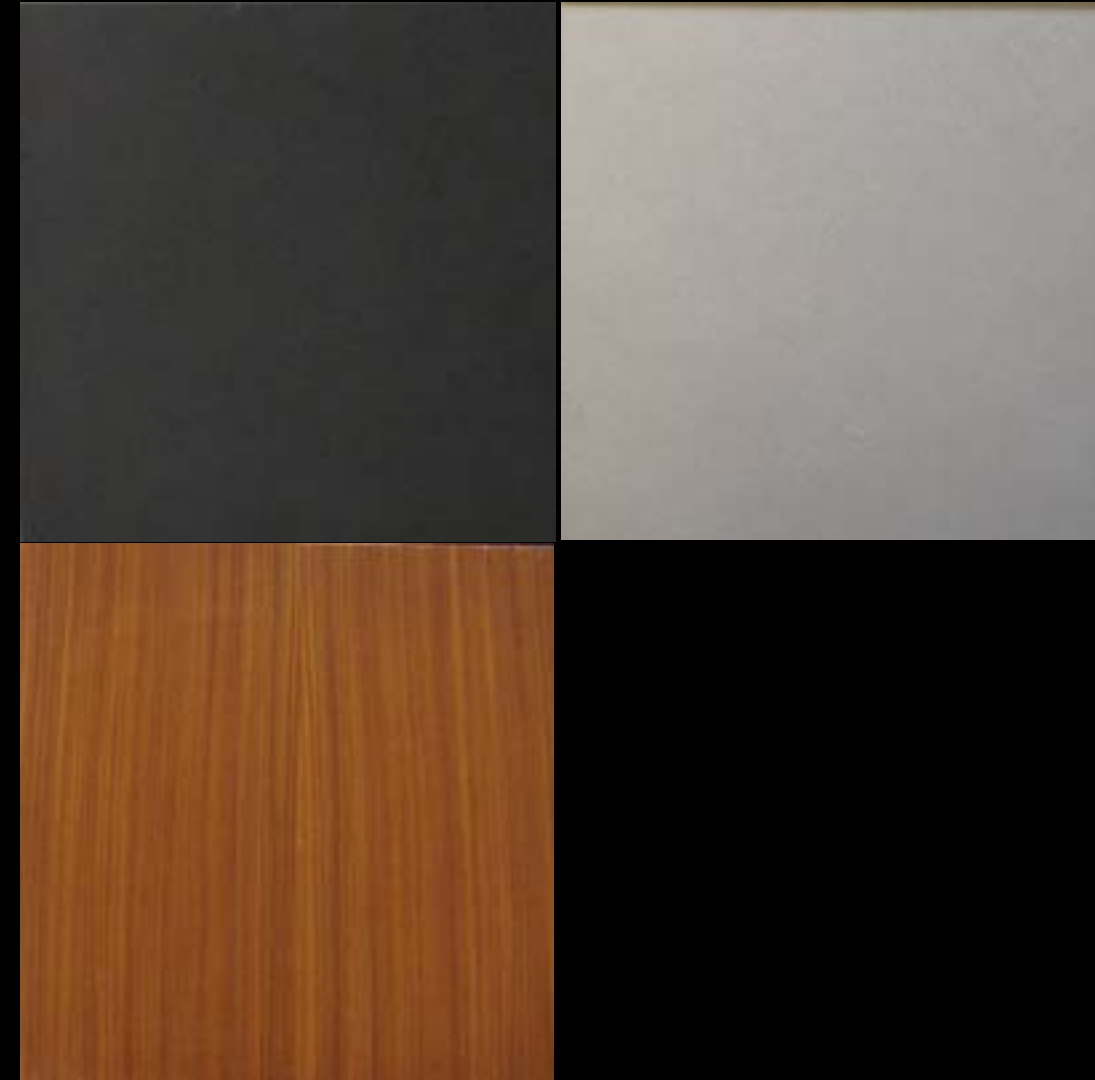

Standard Bathroom (Two-Toned Palette) Material Palette

<p>Walls, Floors, and Counters Porcelain Tile Anthracite Ground</p>	<p>Walls, Floors, and Counters Porcelain Tile Silver Ground</p>
<p>Cabinet Doors and Door Wood Veneer Panel Afromosia, Quartered</p>	





Powder Room (Cool Palette) Material Palette


<p>Walls and Floors Marble Bardiglio Nuvorato</p>
<p>Door Wood Veneer Panel Afromosia, Quartered</p>



Powder Room (Warm Palette) Material Palette

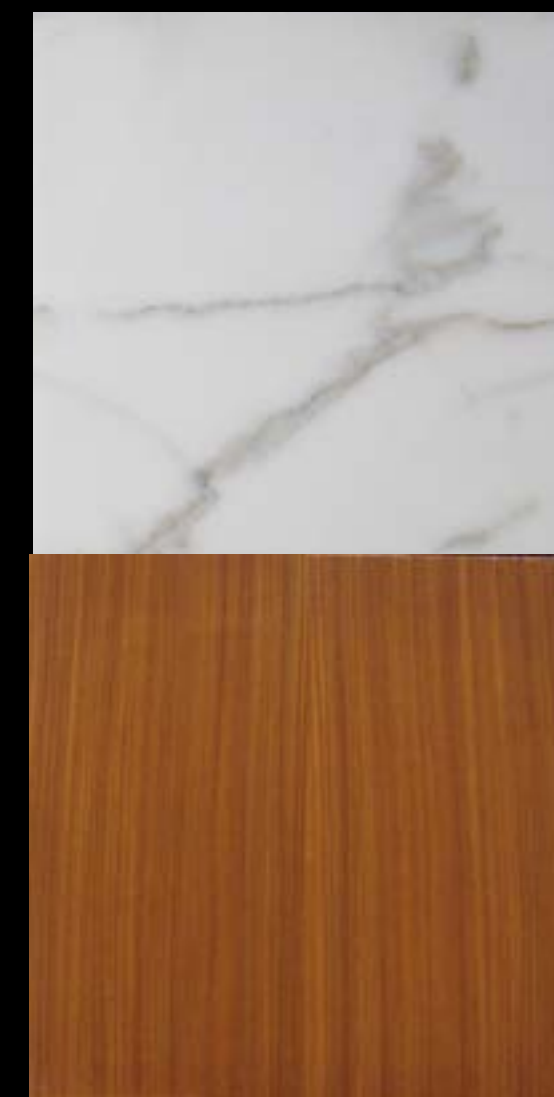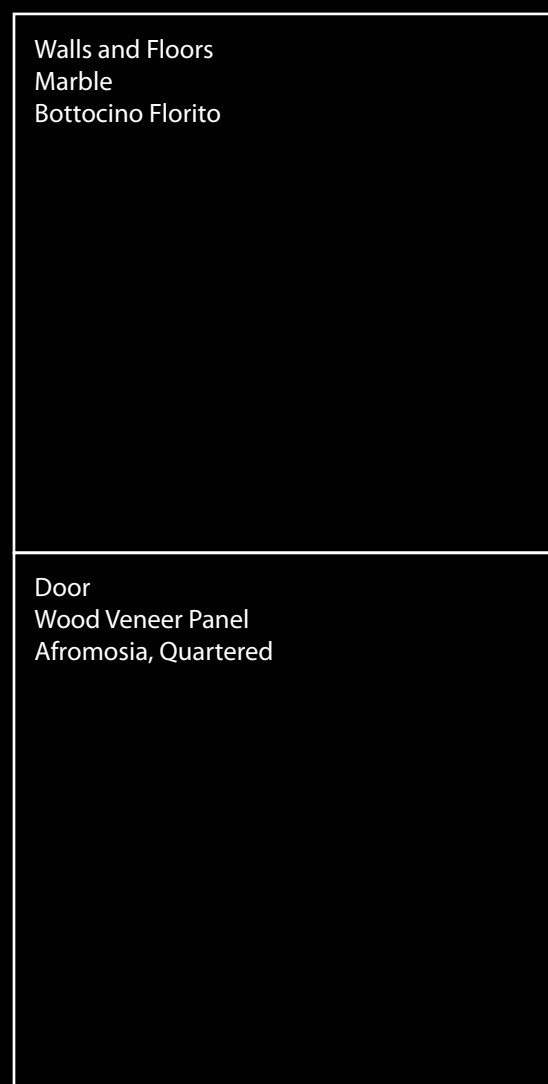

Powder Room (Two-Toned Palette) Material Palette

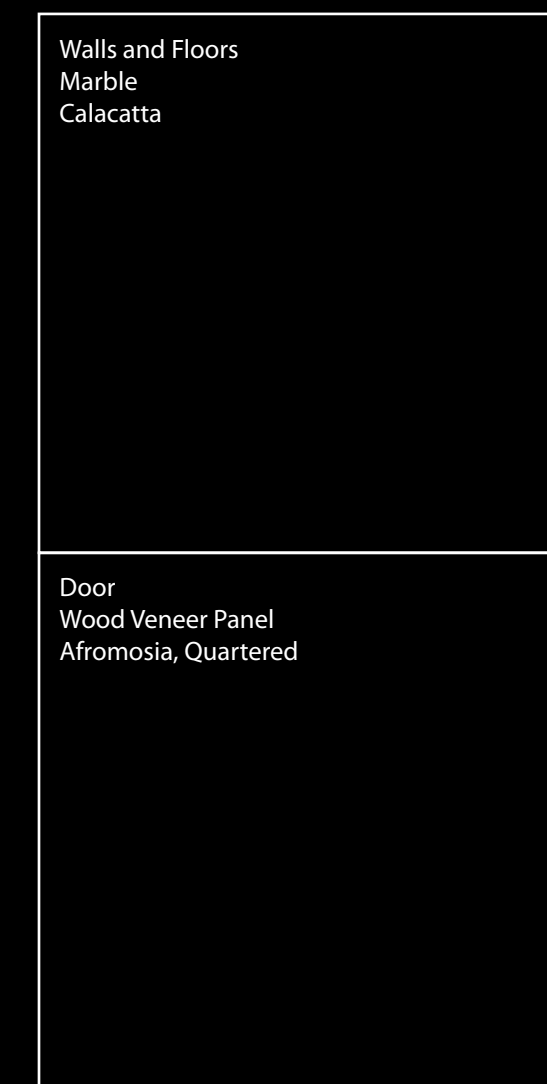




<p>Walls and Floors Porcelain Tile Glacier</p>
<p>Door Wood Veneer Panel Afromosia, Quartered</p>



<p>Floors (Living Room/Dining Area) Porcelain Tile Belgian Green</p>	<p>Floors (Bedroom) Wood Flooring Oak Lava</p>
<p>Walls and Ceiling Painted GWB White</p>	<p>Private Terrace Porcelain Tile Argento</p>

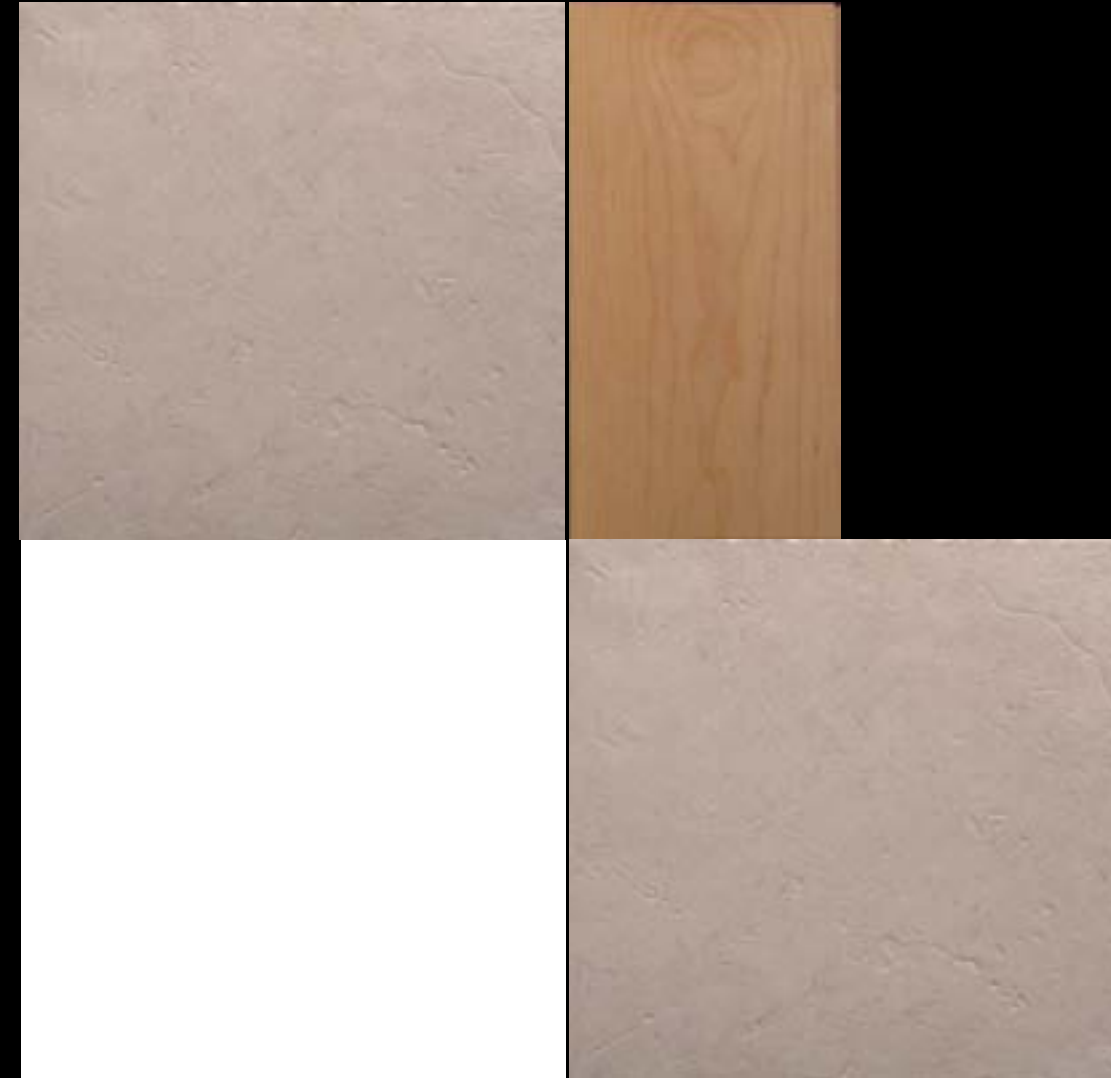

<p>Floors (Living Room/Dining Area) Porcelain Tile Crema Eda Slate</p>	<p>Floors (Bedroom) Wood Flooring Hard Maple Regina</p>
<p>Walls and Ceiling Painted GWB White</p>	<p>Private Terrace Porcelain Tile Crema Eda Slate</p>




<p>Floors (Living Room/Dining Area) Porcelain Tile Pietra Serena</p>	<p>Floors (Bedroom) Wood Flooring Bamboo</p>
<p>Walls and Ceiling Painted GWB White</p>	<p>Private Terrace Porcelain Tile Argento</p>

Living Spaces/Bedroom (Warm Palette) Material Palette

Living Spaces/Bedroom (Two-Toned Palette) Material Palette




Floor Porcelain Tile Anthracite Ground	Countertop Quartz Basento
Cabinets Medium-Density Fiberboard Lacquered White	

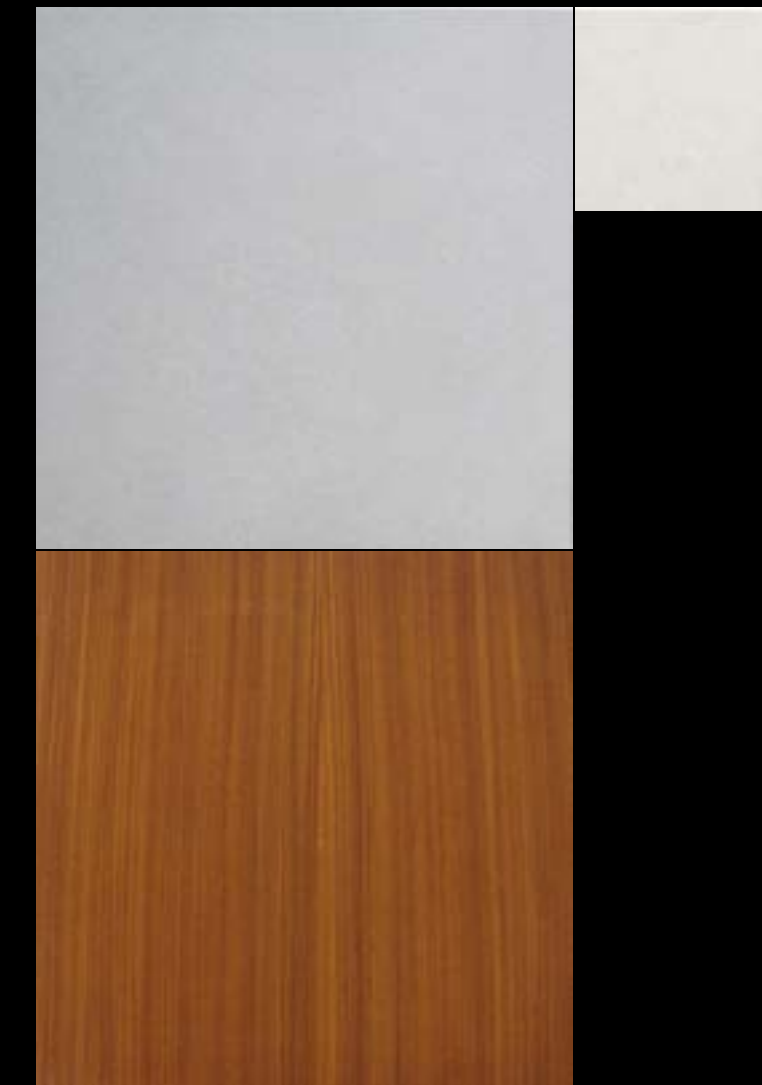

Floor Porcelain Tile Silver Ground	Countertop Quartz Buttermilk
Cabinets Wood Veneer Panel Afrosia, Quartered	

Kitchen (Cool Palette) Material Palette

Kitchen (Warm Palette) Material Palette

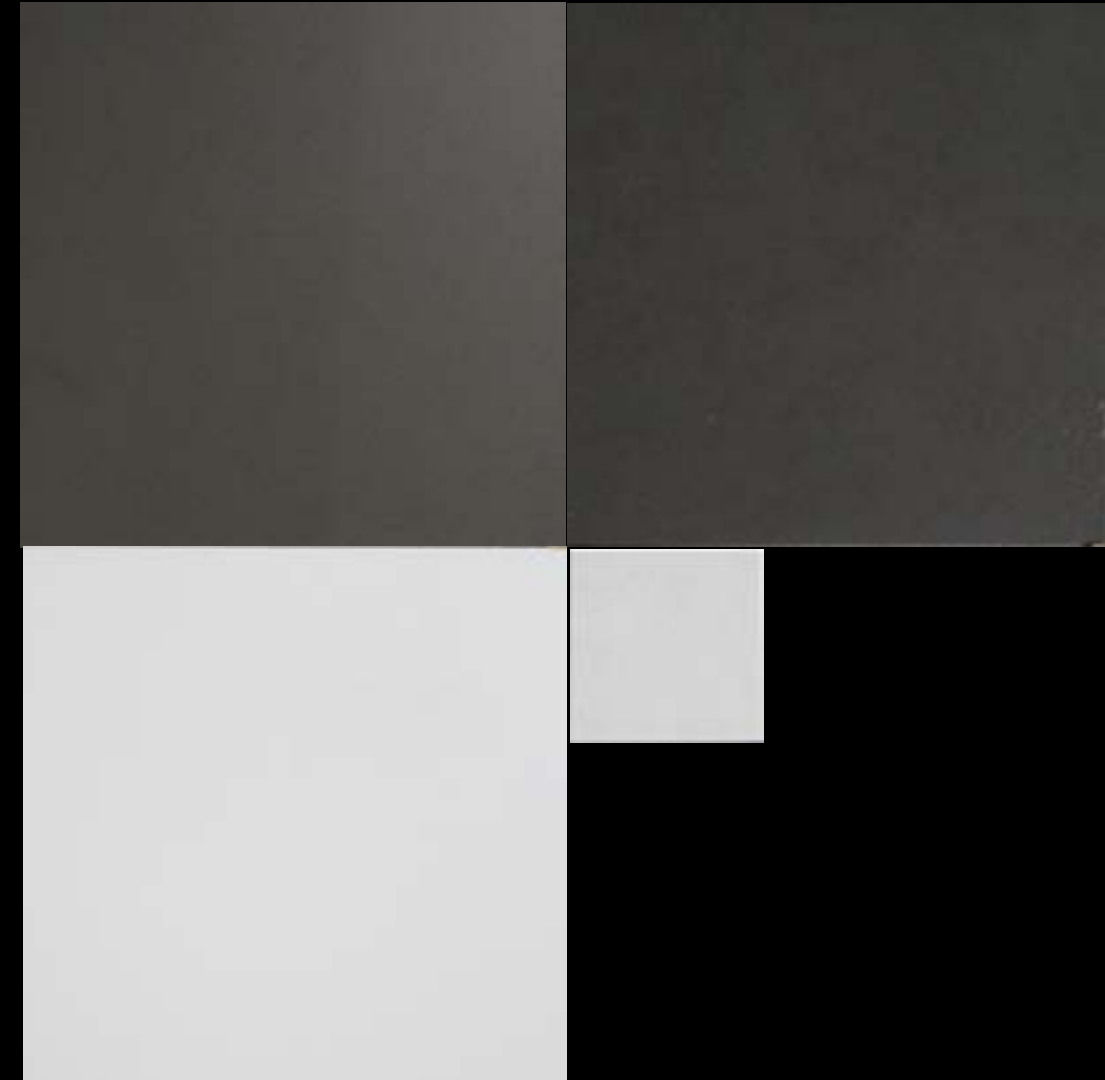

Kitchen (Two-Toned Palette) Material Palette

<p>Cabinets Medium-Density Fiberboard Lacquered Dark Gray</p>	<p>Floor Porcelain Tile Anthracite Ground</p>
<p>Cabinets Medium-Density Fiberboard Lacquered White</p>	<p>Countertop Quartz Aspen</p>



Chauffeur's Quarters

<p>Kitchen/Bathroom/Laundry Room Porcelain Tile Glacier</p>	<p>Floors Wood Flooring Hard Maple Regina</p>
<p>Walls and Ceiling Painted GWB White</p>	



Event Room/Media Room Material Palette

<p>Event Room Walls Porcelain Tile Pietra Serena</p>	<p>Floors Wood Flooring Oak Lava</p>
<p>Media Room Walls Wood Veneer Panel Afromosia, Quartered</p>	



Exterior Wall and Plaza Material Palette

<p>Exterior Glass</p>	<p>Exterior Wall Limestone Riyadh White, Bush Hammered</p>	
<p>Cable Net Wall Stainless Steel Bronze Hairline Colored</p>	<p>Mullions Painted Aluminum Bronze</p>	<p>Sunshading Fins Painted Aluminum Milk White</p>
<p>Exterior Plaza Paving Limestone Misty Blue, Sandblasted</p>		<p>Exterior Plaza Paving Limestone Riyadh White, Sandblasted</p>