



www.autodesk.com/revit

Consulta Address Address Phone Fax

Consulta Address Address Phone Fax

Consultant Address Address Phone Fax e-mail

Consultant Address Address Phone Fax e-mail

> Consultant Address Address Phone Fax e-mail

No.	Description	Date
	·	

Owner Project Name STAIR

 Project number
 Project Number

 Date
 Issue Date

 Drawn by
 C. Medina


 Checked by
 Checker

SH - 1.1

SП - I. I

As indicated

9/12/2018 12:11:43 AM

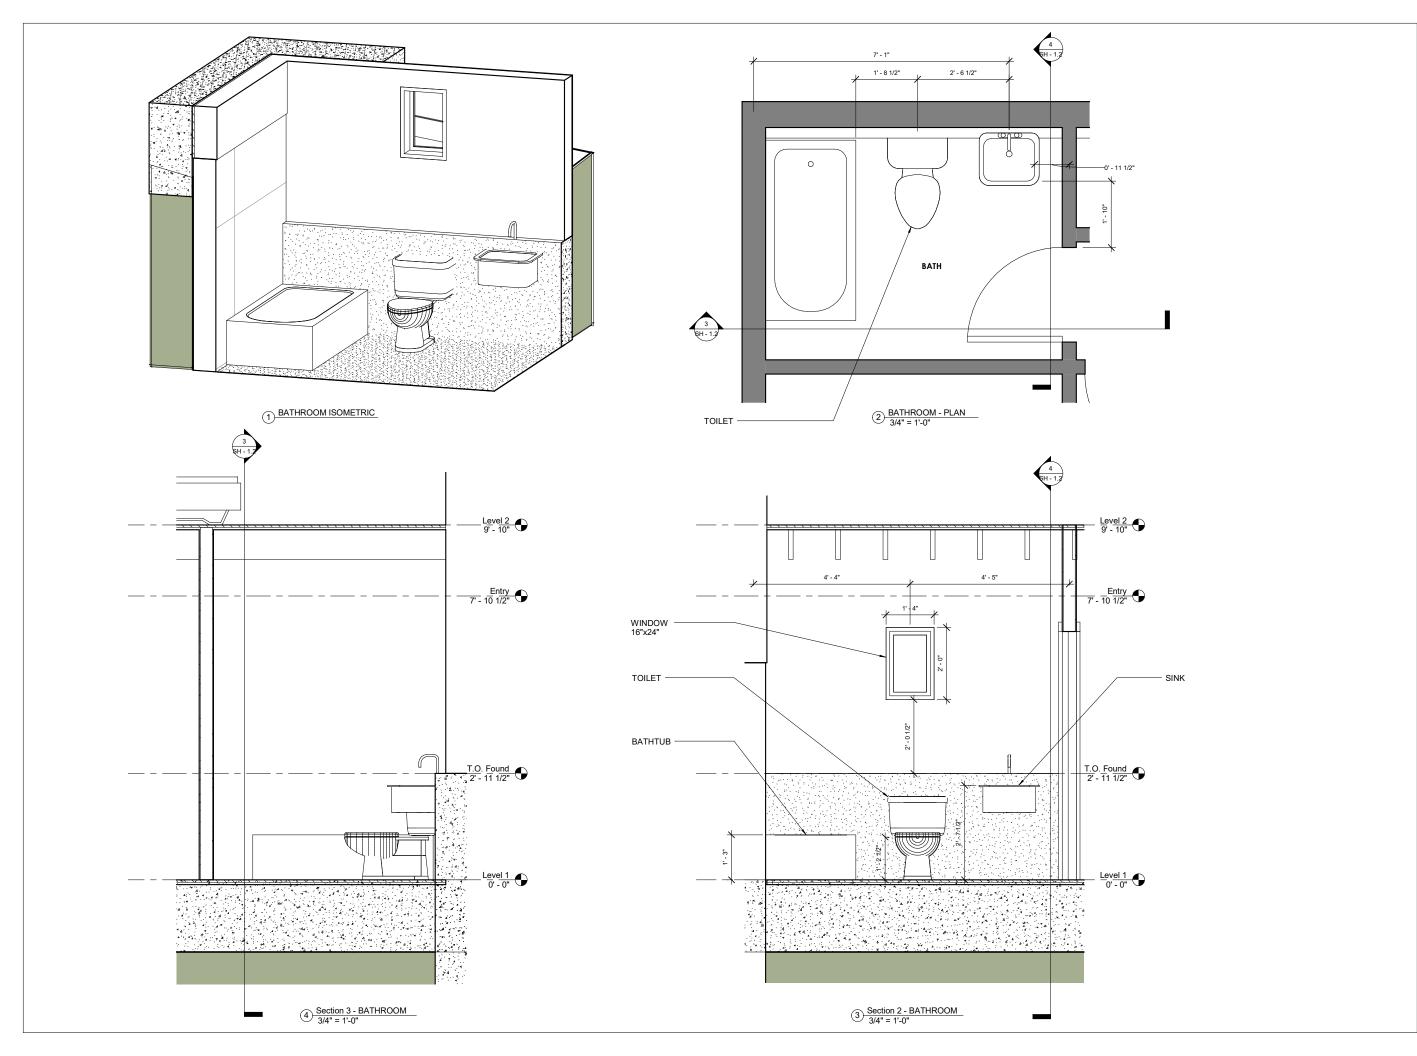



www.autodesk.com/revit

Consulta Address Address Phone Fax

Consulta Address Address Phone Fax

Consultant Address Address Phone Fax e-mail

Consulta Address Address Phone Fax

Consultant Address Address Phone Fax e-mail

NO.	Description	Date	

Owner Project Name BATHROOM

 Project number
 Project Number

 Date
 Issue Date

 Drawn by
 C. Medina

 Checked by
 Checker

SH - 1.2

3/4" = 1'-0"

